

RYE CROSSING

COMMUNITY DEVELOPMENT

DISTRICT

December 12, 2022

BOARD OF SUPERVISORS

PUBLIC HEARINGS

AND REGULAR

MEETING AGENDA

RYE CROSSING

COMMUNITY DEVELOPMENT DISTRICT

AGENDA

LETTER

Rye Crossing Community Development District
OFFICE OF THE DISTRICT MANAGER
2300 Glades Road, Suite 410W•Boca Raton, Florida 33431
Phone: (561) 571-0010•Toll-free: (877) 276-0889•Fax: (561) 571-0013

December 5, 2022

Board of Supervisors
Rye Crossing Community Development District

<p>ATTENDEES: Please identify yourself each time you speak to facilitate accurate transcription of meeting minutes.</p>
--

Dear Board Members:

The Board of Supervisors of the Rye Crossing Community Development District will hold Multiple Public Hearings and a Regular Meeting on December 12, 2022 at 10:00 a.m., at the Country Inn & Suites by Radisson, 5610 Manor Hill Lane, Bradenton, Florida 34203. The agenda is as follows:

1. Call to Order/Roll Call
2. Public Comments
3. Public Hearing Confirming the Intent of the District to Use the Uniform Method of Levy, Collection and Enforcement of Non-Ad Valorem Assessments as Authorized and Permitted by Section 197.3632, Florida Statutes; Expressing the Need for the Levy of Non-Ad Valorem Assessments and Setting Forth the Legal Description of the Real Property Within the District's Jurisdictional Boundaries that May or Shall Be Subject to the Levy of District Non-Ad Valorem Assessments; Providing for Severability; Providing for Conflict and Providing for an Effective Date
 - A. Affidavit/Proof of Publication
 - B. Consideration of Resolution 2023-05 Expressing its Intent to Utilize the Uniform Method of Levying, Collecting, and Enforcing Non-Ad Valorem Assessments Which May Be Levied by the Rye Crossing Community Development District in Accordance with Section 197.3632, Florida Statutes; Providing a Severability Clause; and Providing an Effective Date
4. Public Hearing to Consider the Adoption of an Assessment Roll and the Imposition of Special Assessments Relating to the Financing and Securing of Certain Public Improvements
 - *Hear testimony from the affected property owners as to the propriety and advisability of making the improvements and funding them with special assessments on the property.*

- *Thereafter, the governing authority shall meet as an equalizing board to hear any and all complaints as to the special assessments on a basis of justice and right.*
 - A. Affidavit/Proof of Publication
 - B. Mailed Notice to Property Owner(s)
 - C. Presentation of Engineer's Report *(for informational purposes)*
 - D. Presentation of Master Special Assessment Methodology Report *(for informational purposes)*
 - E. Consideration of Resolution 2023-06, Making Certain Findings; Authorizing a Capital Improvement Plan; Adopting an Engineer's Report; Providing an Estimated Cost of Improvements; Adopting an Assessment Report; Equalizing, Approving, Confirming and Levying Debt Assessments; Addressing the Finalization of Special Assessments; Addressing the Payment of Debt Assessments and the Method of Collection; Providing for the Allocation of Debt Assessments and True-Up Payments; Addressing Government Property, and Transfers of Property to Units of Local, State and Federal Government; Authorizing an Assessment Notice; and Providing for Severability, Conflicts and an Effective Date
5. Consideration of Resolution 2023-07, Delegating to the Chairman of the Board of Supervisors of Rye Crossing Community Development District (The "District") the Authority to Approve the Sale, Issuance and Terms of Sale of Rye Crossing Community Development District Capital Improvement Revenue Bonds, Series 2023 (Assessment Area One), as a Single Series of Bonds Under the Master Trust Indenture (the "Series 2023 Bonds") in Order to Finance the Assessment Area One Project; Establishing the Parameters for the Principal Amounts, Interest Rates, Maturity Dates, Redemption Provisions and Other Details Thereof; Approving the Form of and Authorizing the Chairman to Accept the Bond Purchase Contract for the Series 2023 Bonds; Approving a Negotiated Sale of the Series 2023 Bonds to the Underwriter; Approving the Forms of the Master Trust Indenture and First Supplemental Trust Indenture and Authorizing the Execution and Delivery Thereof by Certain Officers of the District; Appointing a Trustee, Paying Agent and Bond Registrar for the Series 2023 Bonds; Approving the Form of the Series 2023 Bonds; Approving the Form of and Authorizing the Use of the Preliminary Limited Offering Memorandum and Limited Offering Memorandum Relating to the Series 2023 Bonds; Approving the Form of the Continuing Disclosure Agreement Relating to the Series 2023 Bonds; Authorizing Certain Officers of the District to Take All Actions Required and to Execute and Deliver All Documents, Instruments and

- Certificates Necessary in Connection with the Issuance, Sale and Delivery of the Series 2023 Bonds; Authorizing the Vice Chairman and Assistant Secretaries to Act in the Stead of the Chairman or the Secretary, as the Case May be; Specifying the Application of the Proceeds of the Series 2023 Bonds; Authorizing Certain Officers of the District to Take All Actions and Enter into All Agreements Required in Connection With the Acquisition and Construction of the Assessment Area One Project; and Providing an Effective Date
6. Presentation of Preliminary First Supplemental Special Assessment Methodology Report
 7. Consideration of Resolution 2023-08, Setting Forth the Specific Terms of the District's Special Assessment Revenue Bonds, Series 2022; Making Certain Additional Findings and Confirming and/or Adopting a Supplemental Engineer's Report and a Supplemental Assessment Report; Delegating Authority to Prepare Final Reports and Update this Resolution; Confirming the Maximum Assessment Lien Securing the Bonds; Addressing the Allocation and Collection of the Assessments Securing the Bonds; Addressing Prepayments; Addressing True-Up Payments; Providing for the Supplementation of the Improvement Lien Book; and Providing for Conflicts, Severability and an Effective Date
 8. Consideration of Forms of Issuer's Counsel Documents
 - A. Collateral Assignment Agreement
 - B. Completion Agreement
 - C. Declarations of Consent
 - D. Notice of Special Assessments
 - E. True-Up Agreement
 - F. Disclosure of Public Finance
 9. Consideration of Resolution 2023-04, Designating the Primary Administrative Office and Principal Headquarters of the District and Providing an Effective Date
 10. Consider Appointment to Fill Unexpired Term of Seat 4; *Term Expires November 2024*
 - Administration of Oath of Office to Newly Appointed Supervisor
 11. Consideration of Resolution 2023-09, Designating Certain Officers of the District and Providing for an Effective Date
 12. Ratification of the Acquisition and Turnover of the Rye Crossing Utilities and Offsite Utilities
 13. Update: Boundary Amendment

14. Consent Agenda

- A. Acceptance of Unaudited Financial Statements as of October 31, 2022
- B. Approval of October 12, 2022 Regular Meeting Minutes

15. Staff Reports

- A. District Counsel: *KE Law Group, PLLC*
- B. District Engineer (Interim): *Atwell, LLC.*
- C. District Manager: *Wrathell, Hunt and Associates, LLC*

- UPCOMING MEETING DATES

- December 28, 2022 at 10:00 AM

- QUORUM CHECK

Christian Cotter	<input type="checkbox"/>	IN PERSON	<input type="checkbox"/>	PHONE	<input type="checkbox"/>	NO
Mary Moulton	<input type="checkbox"/>	IN PERSON	<input type="checkbox"/>	PHONE	<input type="checkbox"/>	NO
Andre Carmack	<input type="checkbox"/>	IN PERSON	<input type="checkbox"/>	PHONE	<input type="checkbox"/>	NO
	<input type="checkbox"/>	IN PERSON	<input type="checkbox"/>	PHONE	<input type="checkbox"/>	NO
Ted Gadoury	<input type="checkbox"/>	IN PERSON	<input type="checkbox"/>	PHONE	<input type="checkbox"/>	NO

- January 25, 2023 at 10:00 AM

- QUORUM CHECK

16. Board Members' Comments/Requests

17. Public Comments

18. Adjournment

If you should have any questions or concerns, please do not hesitate to contact me directly at (561) 909-7930.

Sincerely,



Daniel Rom
 District Manager

FOR BOARD MEMBERS AND STAFF TO ATTEND BY TELEPHONE
CALL-IN NUMBER: 1-888-354-0094
PARTICIPANT PASSCODE: 528 064 2804

RYE CROSSING

COMMUNITY DEVELOPMENT DISTRICT

3A



Beaufort Gazette
 Belleville News-Democrat
 Bellingham Herald
 Bradenton Herald
 Centre Daily Times
 Charlotte Observer
 Columbus Ledger-Enquirer
 Fresno Bee

The Herald - Rock Hill
 Herald Sun - Durham
 Idaho Statesman
 Island Packet
 Kansas City Star
 Lexington Herald-Leader
 Merced Sun-Star
 Miami Herald

el Nuevo Herald - Miami
 Modesto Bee
 Raleigh News & Observer
 The Olympian
 Sacramento Bee
 Fort Worth Star-Telegram
 The State - Columbia
 Sun Herald - Biloxi

Sun News - Myrtle Beach
 The News Tribune Tacoma
 The Telegraph - Macon
 San Luis Obispo Tribune
 Tri-City Herald
 Wichita Eagle

AFFIDAVIT OF PUBLICATION

Account #	Order Number	Identification	Order PO	Amount	Cols	Depth
100017	344864	Print Legal Ad-IPL00974740 - IPL0097474		\$458.64	2	48 L

Attention: Chesley Adams

Rye Crossing CDD
 2300 Glades Road, Suite 410W
 Boca Raton, FL 33431

**RYE CROSSING COMMUNITY DEVELOPMENT DISTRICT
 NOTICE OF THE DISTRICT'S INTENT TO USE THE UNIFORM METHOD
 OF COLLECTION OF NON-AD VALOREM SPECIAL ASSESSMENTS**

Notice is hereby given that the Rye Crossing Community Development District ("District") intends to use the uniform method of collecting non-ad valorem special assessments to be levied by the District pursuant to Section 197.3632, Florida Statutes. The Board of Supervisors of the District will conduct a public hearing on December 12, 2022 at 10:00 a.m., at the Country Inn & Suites by Radisson, 5610 Manor Hill Lane, Bradenton, Florida 34203.

The purpose of the public hearing is to consider the adoption of a resolution authorizing the District to use the uniform method of collecting non-ad valorem special assessments ("Uniform Method") to be levied by the District on properties located on land included within the District.

The District may levy non-ad valorem special assessments for the purpose of financing, acquiring, maintaining and/or operating community development facilities, services and improvements within and without the boundaries of the District, which may consist of, among other things, recreational facilities, stormwater management improvements, irrigation, landscape, roadways, and other lawful improvements or services within or without the boundaries of the District.

Owners of the properties to be assessed and other interested parties may appear at the public hearing and be heard regarding the use of the Uniform Method. This hearing is open to the public and will be conducted in accordance with the provisions of Florida law. The public hearing may be continued to a date, time, and location to be specified on the record at the hearing.

There may be occasions when Supervisors or District Staff may participate by speaker telephone. Pursuant to provisions of the Americans with Disabilities Act, any person requiring special accommodations at this meeting because of a disability or physical impairment should contact the District Office, c/o Wrathell, Hunt and Associates, LLC, 2300 Glades Road, Suite 410W, Boca Raton, Florida 33431, (561) 571-0010, at least forty-eight (48) hours prior to the meeting. If you are hearing or speech impaired, please contact the Florida Relay Service by dialing 7-1-1, or 1-800-955-8771 (TTY) / 1-800-955-8770 (Voice), for aid in contacting the District Office.

A person who decides to appeal any decision made at the hearing with respect to any matter considered at the hearing is advised that person will need a record of the proceedings and that accordingly, the person may need to ensure that a verbatim record of the proceedings is made, including the testimony and evidence upon which such appeal is to be based.

District Manager
 IPL0097474
 Nov 14,21,28,Dec 5 2022

**THE STATE OF TEXAS
 COUNTY OF DALLAS**

Before the undersigned authority personally appeared Ryan Dixon, who, on oath, says that she is a Legal Advertising Representative of The Bradenton Herald, a daily newspaper published at Bradenton in Manatee County, Florida; that the attached copy of the advertisement, being a Legal Advertisement in the matter of Public Notice, was published in said newspaper in the issue(s) of:

4 insertion(s) published on:

11/14/22, 11/21/22, 11/28/22, 12/05/22

**THE STATE OF FLORIDA
 COUNTY OF MANATEE**


Affidavit further says that the said publication is a newspaper published at Bradenton, in said Manatee County, Florida, and that the said newspaper has heretofore been continuously published in said Manatee County, Florida, each day and has been entered as second-class mail matter at the post office in Bradenton, in said Manatee County, Florida, for a period of one year next preceding the first publication of the attached copy of advertisement; and affiant further says that she has neither paid nor promised any person, firm or corporation any discount, rebate, commission or refund for the purpose of securing this advertisement for publication in the said newspaper.

Ryan Dixon

Sworn to and subscribed before me this 5th day of December in the year of 2022

Stephanie Hatcher

Notary Public in and for the state of Texas, residing in Dallas County

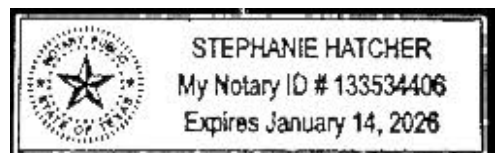

Extra charge for lost or duplicate affidavits.
 Legal document please do not destroy!

RYE CROSSING

COMMUNITY DEVELOPMENT DISTRICT

3B

RESOLUTION 2023-05

RESOLUTION OF THE BOARD OF SUPERVISORS OF THE RYE CROSSING COMMUNITY DEVELOPMENT DISTRICT EXPRESSING ITS INTENT TO UTILIZE THE UNIFORM METHOD OF LEVYING, COLLECTING, AND ENFORCING NON-AD VALOREM ASSESSMENTS WHICH MAY BE LEVIED BY THE RYE CROSSING COMMUNITY DEVELOPMENT DISTRICT IN ACCORDANCE WITH SECTION 197.3632, FLORIDA STATUTES; PROVIDING A SEVERABILITY CLAUSE; AND PROVIDING AN EFFECTIVE DATE.

WHEREAS, the Rye Crossing Community Development District (“District”) was established pursuant to the provisions of Chapter 190, Florida Statutes, which authorizes the District to levy certain assessments which include benefit and maintenance assessments and further authorizes the District to levy special assessments pursuant to Chapter 170, Florida Statutes, for the acquisition, construction, or reconstruction of assessable improvements authorized by Chapter 190, Florida Statutes; and

WHEREAS, the above referenced assessments are non-ad valorem in nature and, therefore, may be collected under the provisions of Section 197.3632, Florida Statutes, in which the State of Florida has provided a uniform method for the levying, collecting, and enforcing such non-ad valorem assessments; and

WHEREAS, pursuant to Section 197.3632, Florida Statutes, the District has caused notice of a public hearing to be advertised weekly in a newspaper of general circulation within Manatee County, Florida, for four (4) consecutive weeks prior to such hearing.

NOW, THEREFORE, BE IT RESOLVED BY THE BOARD OF SUPERVISORS OF THE RYE CROSSING COMMUNITY DEVELOPMENT DISTRICT:

SECTION 1. The District upon conducting its public hearing as required by Section 197.3632, Florida Statutes, hereby expresses its intent to use the uniform method of collecting assessments imposed by the District as provided in Chapters 170 and 190, Florida Statutes, each of which are non-ad valorem assessments which may be collected annually pursuant to the provisions of Chapter 190, Florida Statutes, for the purpose of paying principal and interest on any and all of its indebtedness and for the purpose of paying the cost of operating and maintaining its assessable improvements. The legal description of the boundaries of the real property subject to a levy of assessments is attached and made a part of this Resolution as **Exhibit A**. The non-ad valorem assessments and the District’s use of the uniform method of collecting its non-ad valorem assessment(s) may continue in any given year when the Board of Supervisors determines that use of the uniform method for that year is in the best interests of the District.

SECTION 2. The District's Secretary is authorized to provide the Property Appraiser and Tax Collector of Manatee County, Florida, and the Department of Revenue of the State of Florida with a copy of this Resolution and enter into any agreements with the Property Appraiser and/or Tax Collector necessary to carry out the provisions of this Resolution.

SECTION 3. If any provision of this Resolution is held to be illegal or invalid, the other provisions shall remain in full force and effect.

SECTION 4. This Resolution shall become effective upon its passage and shall remain in effect unless rescinded or repealed.

PASSED AND ADOPTED this 12th day of December, 2022.

ATTEST:

**RYE CROSSING COMMUNITY
DEVELOPMENT DISTRICT**

Secretary/Assistant Secretary

Chair/Vice Chair, Board of Supervisors

Exhibit A: Legal Description

EXHIBIT "A" SHEET 1 OF 2

IN SECTION 13 TOWNSHIP 34 SOUTH, RANGE 19 EAST, MANATEE COUNTY, FLORIDA.
DESCRIPTION & SKETCH
(THIS IS NOT A FIELD SURVEY)

LEGAL DESCRIPTION (RYE CROSSING CDD)

(PREPARED BY THE UNDERSIGNED SURVEYOR)

A PARCEL OF LAND LYING IN SECTION 13, TOWNSHIP 34 SOUTH, RANGE 19 EAST, MANATEE COUNTY, FLORIDA, BEING DESCRIBED AS FOLLOWS;
COMMENCE AT THE SOUTHEAST CORNER OF SAID SECTION 13; THENCE ALONG THE EAST LINE OF SAID SECTION 13, N.00°41'24"E., 1700.89' TO THE SOUTHEAST CORNER OF LANDS DESCRIBED IN OFFICIAL RECORDS BOOK 2511, PAGE 7743, PUBLIC RECORDS OF MANATEE COUNTY, FLORIDA; THENCE ALONG THE SOUTH LINE OF SAID LANDS, N.88°25'41"W., 2745.38' TO THE POINT OF BEGINNING OF LAND BEING DESCRIBED: THENCE CONTINUE N.88°25'41"W., 1751.63' TO A POINT ON THE EASTERLY RIGHT OF WAY LINE OF NORTH RYE ROAD AS DESCRIBED IN OFFICIAL RECORDS BOOK 1648, PAGE 6963, PUBLIC RECORDS OF MANATEE COUNTY, FLORIDA (BEING A VARIABLE WIDTH PUBLIC RIGHT OF WAY), SAID POINT ALSO BEING ON A CURVE CONCAVE WESTERLY, HAVING A RADIUS OF 3869.72' AND A DELTA ANGLE OF 02°54'40", WHOSE CHORD BEARS N.01°43'42"E.; THENCE ALONG SAID EASTERLY RIGHT OF WAY LINE AND THE ARC OF SAID CURVE IN A NORTHERLY AND COUNTER CLOCKWISE DIRECTION, A DISTANCE OF 196.62'; THENCE LEAVING SAID CURVE ON A NON TANGENT LINE, N.00°34'22"E., 203.52'; THENCE S.88°25'45"E., 1010.83'; THENCE N.02°25'57"E., 1091.57'; THENCE N.57°47'08"E., 423.72'; THENCE N.50°35'25"E., 538.88'; THENCE S.02°26'27"W., 2080.82' TO THE POINT OF BEGINNING.

THE ABOVE CONTAINS 1,727,204.79 SQUARE FEET, OR 39.65 ACRES, MORE OR LESS.

R.J. RHODES ENGINEERING, INC.
STATE OF FLORIDA, LB NO. 6924

**STEVEN E.
BURKHOLDER**

Digitally signed by STEVEN
E. BURKHOLDER

Date: 2021.09.13 16:04:45
-04'00'

BY: _____
STEVEN E. BURKHOLDER, P.L.S., VICE PRESIDENT
PROFESSIONAL LAND SURVEYOR, FLORIDA CERTIFICATE LS 4521



NOT FULL & COMPLETE NOR VALID UNLESS ACCOMPANIED BY SHEET 2 OF 2


(THIS DOCUMENT HAS NOT BEEN AUTHORIZED NOR VALID UNLESS SIGNED IN INK WITH EMBOSSED SEAL AFFIXED HERETO, OR ACCOMPANIED BY AN AUTHENTICATED ELECTRONIC DIGITAL SIGNATURE & DATE, AND ANY COPIES OF THIS DOCUMENT ARE FOR INFORMATIONAL PURPOSES ONLY)
© COPYRIGHT 2021, R. J. RHODES ENGINEERING, INC. ALL RIGHTS RESERVED

R.J. RHODES ENGINEERING, INC.
FLORIDA LB #6924, FLORIDA EB#8120
CIVIL ENGINEERING & SURVEYING
325 INTERSTATE BOULEVARD SARASOTA, FL. 34240
PHONE: 941-924-1600

EXHIBIT "A" SHEET 2 OF 2

IN SECTION 13 TOWNSHIP 34 SOUTH, RANGE 19 EAST, MANATEE COUNTY, FLORIDA.
DESCRIPTION & SKETCH
 (THIS IS NOT A FIELD SURVEY)

CURVE	RADIUS	DELTA ANGLE	ARC LENGTH	CHORD LENGTH	CHORD BEARING
C1	3869.72'	2°54'40"	196.62'	196.60'	N.01°43'42"E.

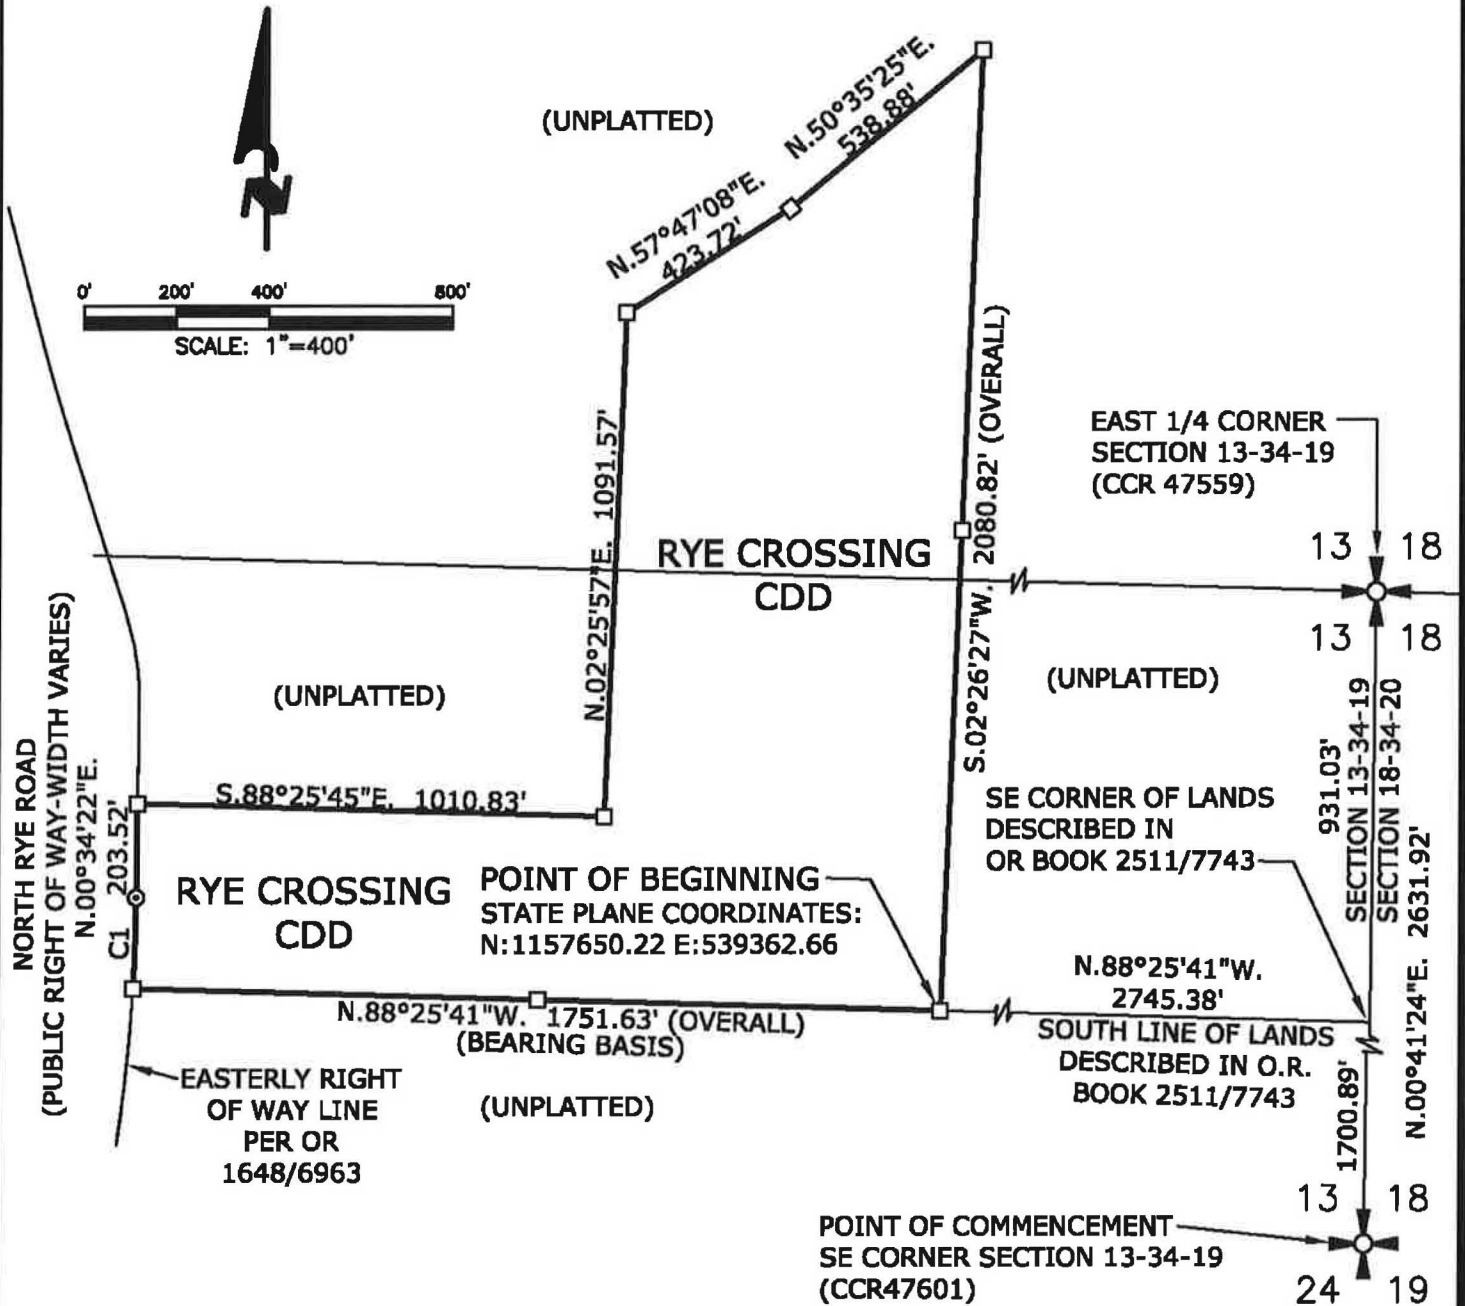

R.J. RHODES ENGINEERING, INC.
 FLORIDA LB #6924, FLORIDA EB#8120
 CIVIL ENGINEERING & SURVEYING
 325 INTERSTATE BOULEVARD SARASOTA, FL. 34240
 PHONE: 941-924-1600

NOT FULL & COMPLETE NOR VALID
 UNLESS ACCOMPANIED BY SHEET 1
 OF 2
 © COPYRIGHT 2021, R. J. RHODES ENGINEERING, INC. ALL
 RIGHTS RESERVED

RYE CROSSING

COMMUNITY DEVELOPMENT DISTRICT

4A



Beaufort Gazette
 Belleville News-Democrat
 Bellingham Herald
 Bradenton Herald
 Centre Daily Times
 Charlotte Observer
 Columbus Ledger-Enquirer
 Fresno Bee

The Herald - Rock Hill
 Herald Sun - Durham
 Idaho Statesman
 Island Packet
 Kansas City Star
 Lexington Herald-Leader
 Merced Sun-Star
 Miami Herald

el Nuevo Herald - Miami
 Modesto Bee
 Raleigh News & Observer
 The Olympian
 Sacramento Bee
 Fort Worth Star-Telegram
 The State - Columbia
 Sun Herald - Biloxi

Sun News - Myrtle Beach
 The News Tribune Tacoma
 The Telegraph - Macon
 San Luis Obispo Tribune
 Tri-City Herald
 Wichita Eagle

AFFIDAVIT OF PUBLICATION

Account #	Order Number	Identification	Order PO	Amount	Cols	Depth
100017	344822	BRD/ Notice of Master Debt Assessment Hearing	Notice of Master Debt As	\$700.00	3	20.50 in

Attention: Chesley Adams
 Rye Crossing CDD
 2300 Glades Road, Suite 410W
 Boca Raton, FL 33431

Copy of ad content
 is on the next page

THE STATE OF TEXAS COUNTY OF DALLAS

Before the undersigned authority personally appeared Ryan Dixon, who, on oath, says that she is a Legal Advertising Representative of The Bradenton Herald, a daily newspaper published at Bradenton in Manatee County, Florida; that the attached copy of the advertisement, being a Legal Advertisement in the matter of Public Notice, was published in said newspaper in the issue(s) of:
 2 insertion(s) published on:
 11/15/22, 11/22/22

THE STATE OF FLORIDA COUNTY OF MANATEE


Affidavit further says that the said publication is a newspaper published at Bradenton, in said Manatee County, Florida, and that the said newspaper has heretofore been continuously published in said Manatee County, Florida, each day and has been entered as second-class mail matter at the post office in Bradenton, in said Manatee County, Florida, for a period of one year next preceding the first publication of the attached copy of advertisement; and affiant further says that she has neither paid nor promised any person, firm or corporation any discount, rebate, commission or refund for the purpose of securing this advertisement for publication in the said newspaper.

Ryan Dixon

Sworn to and subscribed before me this 9th day of December in the year of 2022

Stephanie Hatcher

Notary Public in and for the state of Texas, residing in Dallas County

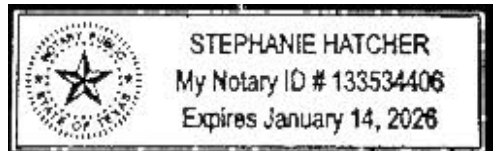

Extra charge for lost or duplicate affidavits.
 Legal document please do not destroy!

**NOTICE OF PUBLIC HEARINGS TO CONSIDER THE IMPOSITION OF SPECIAL ASSESSMENTS
PURSUANT TO SECTIONS 170.07 AND 187.3632, FLORIDA STATUTES, BY
THE RYE CROSSING COMMUNITY DEVELOPMENT DISTRICT
(PHASE 1 ONLY)**

NOTICE OF SPECIAL MEETING OF THE RYE CROSSING COMMUNITY DEVELOPMENT DISTRICT

In accordance with Chapters 170, 190 and 197, Florida Statutes, the Rye Crossing Community Development District's ("District") Board of Supervisors ("Board") hereby provides notice of the following public hearings and public meeting:

NOTICE OF PUBLIC HEARINGS	
DATE:	December 12, 2022
TIME:	10:00 a.m.
LOCATION:	Country Inn & Suites by Radisson 6610 Manor Hill Lane Bradenton, Florida 34203

The purpose of the public hearings announced above is to consider the imposition of special assessments ("Debt Assessments"), and adoption of assessment rolls to secure proposed bonds, on benefited lands within the District, and, to provide for the levy, collection and enforcement of the Debt Assessments. The proposed bonds secured by the Debt Assessments are intended to finance certain public infrastructure improvements, including, but not limited to, stormwater management, water and sewer utilities, landscape, irrigation, lighting, and other infrastructure improvements (together, "Project"), benefiting certain "Phase 1" lands within the District. The Project is described in more detail in the Engineer's Report, dated October 13, 2022 ("Engineer's Report"). Specifically, the Project includes a Capital Improvement Plan to provide public infrastructure benefiting the Phase 1 lands within the District, as identified in the Engineer's Report. The Debt Assessments are proposed to be levied as one or more assessment liens and allocated to the benefited lands within Phase 1, as set forth in the Master Special Assessment Methodology Report, dated October 13, 2022 ("Assessment Report").

At the conclusion of the public hearings, the Board will, by resolution, levy and impose assessments as finally approved by the Board. A special meeting of the District will also be held where the Board may consider any other business that may properly come before it.

The District is located entirely within Manatee County, Florida, and consists of approximately 39.651 acres of land, but is planned to include a total of approximately 191.97 acres upon completion of a boundary amendment. The site is located east of North Rye Road and north of Rye Wilderness Trail. A geographic depiction of the District is shown below. All lands within Phase 1 of the District are expected to be improved in accordance with the reports identified above.

A description of the property to be assessed and the amount to be assessed to each piece or parcel of property may be ascertained at the "District's Office" located at c/o Wrathell, Hunt and Associates, LLC, 2300 Glades Road, Suite 410W, Boca Raton, Florida 33431 (577)276-0880. Also, a copy of the agendas and other documents referenced herein may be obtained from the District Office.

¹The District presently only consists of approximately 30.7 acres (i.e., Phase 1) and is expected to be amended to include up to 191.97 acres.

Proposed Debt Assessments

The proposed Debt Assessments are in an amount not to exceed **\$9,725,000** (principal only, not including interest or collection costs or early payment discounts), and are as follows:

Product Type	# Units	ERs/Is	Total Debt Assessment per Unit	Annual Debt Assessment Per Unit
Single Family 50' Lot	198	1.0	\$79,984.50	\$7,639.58

NOTE: THE DEBT ASSESSMENT AMOUNTS SHOWN ABOVE REPRESENT MAXIMUM DEBT ASSESSMENT AMOUNTS, AND ACTUAL DEBT ASSESSMENT AMOUNTS ARE EXPECTED TO BE REDUCED AT THE TIME OF BOND ISSUANCE.

The assessments shall be paid in not more than thirty (30) annual installments subsequent to the issuance of debt to finance the improvements. These annual assessments will be collected on the County tax roll by the Tax Collector. Alternatively, the District may choose to directly collect and enforce these assessments.

The public hearings and meeting are open to the public and will be conducted in accordance with Florida law. The public hearings and meeting may be continued to a date, time, and place to be specified on the record. There may be occasions when staff or board members may participate by speaker telephone. Any person requiring special accommodations because of a disability or physical impairment should contact the District Office at least forty-eight (48) hours prior to the meeting. If you are hearing or speech impaired, please contact the Florida Relay Service by dialing 7-1-1, or 1-800-935-8771 (TTY) / 1-800-965-8770 (Voice), for aid in contacting the District Office.

Please note that all affected property owners have the right to appear and comment at the public hearings and meeting and may also file written objections with the District Office within twenty (20) days of issuance of this notice. Each person who decides to appeal any decision made by the Board with respect to any matter considered at the public hearings or meeting is advised that person will need a record of proceedings and that accordingly, the person may need to ensure that a verbatim record of the proceedings is made, including the testimony and evidence upon which such appeal is to be based.

District Manager

RESOLUTION 2022-03

(RESOLUTION DECLARING DEBT ASSESSMENTS – PHASE 1)

A RESOLUTION OF THE BOARD OF SUPERVISORS OF THE RYE CROSSING COMMUNITY DEVELOPMENT DISTRICT DECLARING SPECIAL ASSESSMENTS; DESIGNATING THE NATURE AND LOCATION OF THE PROPOSED IMPROVEMENTS; DECLARING THE TOTAL ESTIMATED COST OF THE IMPROVEMENTS, THE PORTION TO BE PAID BY ASSESSMENTS, AND THE MANNER AND TIMING IN WHICH THE ASSESSMENTS ARE TO BE PAID; DESIGNATING THE LANDS UPON WHICH THE ASSESSMENTS SHALL BE LEVIED; PROVIDING FOR AN ASSESSMENT PLAN AND A PRELIMINARY ASSESSMENT ROLL; ADDRESSING THE SETTING OF PUBLIC HEARINGS; PROVIDING FOR PUBLICATION OF THIS RESOLUTION; AND ADDRESSING CONFLICTS, SEVERABILITY AND AN EFFECTIVE DATE.

WHEREAS, the Rye Crossing Community Development District ("District") is a local unit of special-purpose government organized and existing under and pursuant to Chapter 190, Florida Statutes; and

WHEREAS, the District is authorized by Chapter 190, Florida Statutes, to finance, fund, plan, establish, acquire, install, equip, operate, extend, construct, or reconstruct roadways, sewer and water distribution systems, stormwater management/earthwork improvements, landscape, irrigation and entry features, conservation and mitigation, street lighting and other infrastructure projects, and services necessitated by the development of, and serving lands within, the District; and

WHEREAS, the District hereby determines to undertake, install, plan, establish, construct or reconstruct, enlarge or extend, equip, acquire, operate, and/or maintain the portion of the infrastructure improvements comprising the portion of the District's overall capital improvement plan known as "Phase 1," which is described in the Engineer's Report, dated October 13, 2022 ("Project") and attached hereto as **Exhibit A**; and

WHEREAS, it is in the best interest of the District to pay for all or a portion of the cost of the Project by the levy of special assessments ("Assessments") using the methodology set forth in that *Master Special Assessment Methodology Report*, dated October 13 2022, which is attached hereto as **Exhibit B**, incorporated herein by reference, and on file with the District Manager at c/o Wrathell, Hunt & Associates, LLC, 2300 Glades Road, Suite 410W, Boca Raton, Florida 33431 ("District Records Office");

NOW, THEREFORE, BE IT RESOLVED BY THE BOARD OF SUPERVISORS OF THE RYE CROSSING COMMUNITY DEVELOPMENT DISTRICT:

1. **AUTHORITY FOR THIS RESOLUTION; INCORPORATION OF RECITALS.** This Resolution is adopted pursuant to the provisions of Florida law, including without limitation Chapters 170, 190 and 197, Florida Statutes. The recitals stated above are incorporated herein and are adopted by the Board as true and correct statements.

2. **DECLARATION OF ASSESSMENTS.** The Board hereby declares that it has determined to undertake the Project and to defray all or a portion of the cost thereof by the Assessments.

3. **DESIGNATING THE NATURE AND Location of Improvements.** The nature and general location of said plans and specifications for the Project are described in Exhibit A, which is on file at the District Records Office. Exhibit B is also on file and available for public inspection at the same location.

4. **DECLARING THE TOTAL ESTIMATED COST OF THE IMPROVEMENTS, THE PORTION TO BE PAID BY ASSESSMENTS, AND THE MANNER AND TIMING IN WHICH THE ASSESSMENTS ARE TO BE PAID.**

A. The total estimated cost of the Project is **\$4,311,000.00** ("Estimated Cost").

B. The Assessments will defray approximately **\$9,725,000**, which is the anticipated maximum per value of any bonds and which includes all or a portion of the Estimated Cost, as well as other financing-related costs, as set forth in **Exhibit B**, and which is in addition to interest and collection costs. On an annual basis, the Assessments will defray no more than **\$580,000** per year, again as set forth in **Exhibit B**.

C. The manner in which the Assessments shall be apportioned and paid is set forth in **Exhibit B**, so may be modified by supplemental assessment resolutions. The Assessments will constitute a "master" lien, which may be imposed without further public hearing in one or more separate liens each securing a series of bonds, and each as determined by supplemental assessment resolutions. With respect to such lien securing a series of bonds, the special assessments shall be paid in not more than (30) thirty yearly installments. The special assessments may be payable at the same time and in the same manner as are ad-valorem taxes and collected pursuant to Chapter 197, Florida Statutes; provided, however, that in the event the uniform non-ad-valorem assessment method of collecting the Assessments is not available to the District in any year, or if determined by the District to be in its best interest, the Assessments may be collected as is otherwise permitted by law, including but not limited to by direct bill. The decision to collect special assessments by any particular method – e.g., on the tax roll or by direct bill – does not mean that such method will be used to collect special assessments in future years, and the District reserves the right in its sole discretion to select collection methods in any given year, regardless of past practices.

5. **DESIGNATING THE LANDS UPON WHICH THE SPECIAL ASSESSMENTS SHALL BE LEVIED.** The Assessments securing the Project shall be levied on the lands within the District, as described in Exhibit B, and as further designated by the assessment plat hereinafter provided for.

6. **ASSESSMENT PLAN.** Pursuant to Section 170.04, Florida Statutes, there is on file, at the District Records Office, an assessment plat showing the area to be assessed with certain plans and specifications describing the Project and the estimated cost of the Project, all of which shall be open to inspection by the public.

7. **PRELIMINARY ASSESSMENT ROLL.** Pursuant to Section 170.06, Florida Statutes, the District Manager has caused to be made a preliminary assessment roll, in accordance with the method of assessment described in Exhibit B hereto, which shows the lots and lands assessed, the amount of benefit to and the assessment against each lot or parcel of land and the number of annual installments into which the assessment may be divided, which assessment roll is hereby adopted and approved as the District's preliminary assessment roll.

RYE CROSSING

COMMUNITY DEVELOPMENT DISTRICT

4B


STATE OF FLORIDA)
COUNTY OF PALM BEACH)

AFFIDAVIT OF MAILING

BEFORE ME, the undersigned authority, this day personally appeared Michal Szymonowicz, who by me first being duly sworn and deposed says:


1. I am over eighteen (18) years of age and am competent to testify as to the matters contained herein. I have personal knowledge of the matters stated herein.
2. I, Michal Szymonowicz, am employed by Wrathell, Hunt and Associates, LLC, and, in the course of that employment, serve as Assessment Roll Coordinator for the Rye Crossing Community Development District.
3. Among other things, my duties include preparing and transmitting correspondence relating to the Rye Crossing Community Development District.
4. I do hereby certify that on November 8, 2022 and in the regular course of business, I caused the letter, in the form attached hereto as Exhibit A, to be sent notifying affected landowners in the Rye Crossing Community Development District of their rights under Chapters 170, 190 and 197, *Florida Statutes*, with respect to the District's anticipated imposition of assessments.
5. I have personal knowledge of having sent the letters to the addressees, and those records are kept in the course of the regular business activity for my office.

FURTHER AFFIANT SAYETH NOT.

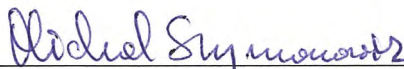


Michal Szymonowicz

SWORN TO (OR AFFIRMED) AND SUBSCRIBED before me by means of physical presence or online notarization, this 8th day of November, 2022, by Michal Szymonowicz, for Wrathell, Hunt and Associates, LLC, who is personally known to me or [] has provided _____ as identification, and who did ___ / did not ___ take an oath.

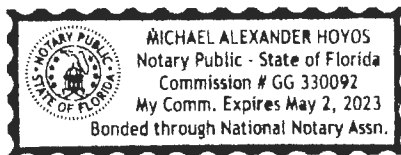

NOTARY PUBLIC

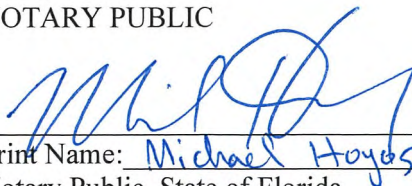

Print Name: Michael Hoyos
Notary Public, State of Florida
Commission No.: GG 330092
My Commission Expires: May 2, 2023

EXHIBIT A: Mailed Notice

EXHIBIT A

7022 0410 0002 0790 9940

U.S. Postal Service™
CERTIFIED MAIL® RECEIPT
Domestic Mail Only

For delivery information, visit our website at www.usps.com®.

OFFICIAL USE

NOV - 8 2022
BOCA RATON, FL
33431 US\$

Certified Mail Fee	\$		
Extra Services & Fees (check box, add fee as appropriate)			
<input type="checkbox"/> Return Receipt (hardcopy)	\$		
<input type="checkbox"/> Return Receipt (electronic)	\$		
<input type="checkbox"/> Certified Mail Restricted Delivery	\$		
<input type="checkbox"/> Adult Signature Required	\$		
<input type="checkbox"/> Adult Signature Restricted Delivery	\$		

Postmark
Here

Postage \$

Total Post \$

Sent To

Street and

City, State

D R HORTON INC
12602 TELECOM DRIVE
TAMPA FL 33637

7022 0410 0002 0790 9957

U.S. Postal Service™
CERTIFIED MAIL® RECEIPT
Domestic Mail Only

For delivery information, visit our website at www.usps.com®.

OFFICIAL USE

Certified Mail Fee	\$
Extra Services & Fees (check box, add fee as appropriate)	
<input type="checkbox"/> Return Receipt (hardcopy)	\$
<input type="checkbox"/> Return Receipt (electronic)	\$
<input type="checkbox"/> Certified Mail Restricted Delivery	\$ 8.00
<input type="checkbox"/> Adult Signature Required	\$
<input type="checkbox"/> Adult Signature Restricted Delivery	\$



Postmark
Here

Postage

\$

Total Po

\$

Sent To

Street a

City, State, ZIP

NO 12 SUNGATE LLC
1204 S CONGRESS STE 200
AUSTIN TX 78704

Rye Crossing
Community Development District
OFFICE OF THE DISTRICT MANAGER
2300 Glades Road, Suite 410W•Boca Raton, Florida 33431
Phone: (561) 571-0010•Toll-free: (877) 276-0889•Fax: (561) 571-0013

November 8, 2022

Via First Class U.S. Mail

D R HORTON INC
12602 TELECOM DRIVE
TAMPA FL 33637

**RE: Rye Crossing Community Development District (“District”)
Notice of Hearings on Debt Assessments – Phase 1**

Dear Property Owner:

In accordance with Chapters 170, 190 and 197, *Florida Statutes*, the District’s Board of Supervisors (“**Board**”) hereby provides notice of the following public hearings, and public meeting:

NOTICE OF PUBLIC HEARINGS

DATE:	December 12, 2022
TIME:	10 a.m.
LOCATION:	Country Inn & Suites by Radisson 5610 Manor Hill Lane Bradenton, Florida 34203

The purpose of the public hearings announced above is to consider the imposition of special assessments (“**Debt Assessments**”), and adoption of assessment rolls to secure proposed bonds, on benefited lands within the District, and, to provide for the levy, collection and enforcement of the Debt Assessments. The proposed bonds secured by the Debt Assessments are intended to finance certain public infrastructure improvements, including, but not limited to, stormwater management, water and sewer utilities, landscape, irrigation, lighting, and other infrastructure improvements (together, “**Project**”), benefitting certain “**Phase 1**”¹ lands within the District. The Project is described in more detail in the *Engineer’s Report*, dated October 13, 2022 (“**Engineer’s Report**”). Specifically, the Project includes a Capital Improvement Plan to provide public infrastructure benefitting the Phase 1 lands within the District, as identified in the Engineer’s Report. The Debt Assessments are proposed to be levied as one or more assessment liens and allocated to the benefitted lands within Phase 1, as set forth in the *Master Special Assessment Methodology Report*, dated October 13, 2022 (“**Assessment Report**”).

¹ The District presently only consists of approximately 39.7 acres (i.e., Phase 1) and is expected to be amended to include up to 191.97 acres.

The proposed Debt Assessments are in an amount not-to-exceed **\$6,725,000** (principal only, not including interest or collection costs or early payment discounts), and are as follows:

Product Type	# Units	ERUs	Total Debt Assessment per Unit	Annual Debt Assessment Per Unit
Single Family 50' Lot	116	1.0	\$79,984.39	\$7,639.58

The assessments shall be paid in not more than thirty (30) annual installments subsequent to the issuance of debt to finance the improvements. **NOTE: THE DEBT ASSESSMENT AMOUNTS SHOWN ABOVE REPRESENT MAXIMUM DEBT ASSESSMENT AMOUNTS, AND ACTUAL DEBT ASSESSMENT AMOUNTS ARE EXPECTED TO BE REDUCED AT THE TIME OF BOND ISSUANCE.**

At the conclusion of the public hearings, the Board will, by resolution, levy and impose the Debt Assessments as finally approved by the Board. A special meeting of the District will also be held where the Board may consider any other business that may properly come before it.

The Debt Assessments constitute a lien against benefitted property located within the District just as do each year's property taxes. For the Debt Assessments, the District may elect to have the County Tax Collector collect the assessments, or alternatively may collect the assessments by sending out an annual bill. For delinquent assessments that were initially directly billed by the District, the District may initiate a foreclosure action or may place the delinquent assessments on the next year's county tax bill. **IT IS IMPORTANT TO PAY YOUR ASSESSMENT BECAUSE FAILURE TO PAY WILL CAUSE A TAX CERTIFICATE TO BE ISSUED AGAINST THE PROPERTY WHICH MAY RESULT IN LOSS OF TITLE, OR FOR DIRECT BILLED ASSESSMENTS, MAY RESULT IN A FORECLOSURE ACTION, WHICH ALSO MAY RESULT IN A LOSS OF TITLE.** The District's decision to collect assessments on the tax roll or by direct billing does not preclude the District from later electing to collect those or other assessments in a different manner at a future time.

The District is located entirely within Manatee County, Florida, and consists of approximately 39.651 acres of land, but is planned to include a total of approximately 191.97 acres upon completion of a boundary amendment. The site is located east of North Rye Road and north of Rye Wilderness Trail. All lands within the District are expected to be improved in accordance with the reports identified above. A geographic description of the property to be assessed and the amount to be assessed to each piece or parcel of property may be ascertained at the "**District's Office**" located at c/o Wrathell, Hunt and Associates, LLC, 2300 Glades Road, Suite 410W, Boca Raton, Florida 33431 (877)276-0889. Also, a copy of the agendas and other documents referenced herein may be obtained from the District Office.

The public hearings and meeting are open to the public and will be conducted in accordance with Florida law. The public hearings and meeting may be continued to a date, time, and place to be specified on the record. There may be occasions when staff or board members may participate by speaker telephone. Any person requiring special accommodations because of a disability or physical impairment should contact the District Office at least forty-eight (48) hours prior to the meeting. If you are hearing or speech impaired, please contact the Florida Relay Service by dialing 7-1-1, or 1-800-955-8771 (TTY) / 1-800-955-8770 (Voice), for aid in contacting the District Office.

Please note that all affected property owners have the right to appear and comment at the public hearings and meeting and may also file written objections with the District Office within twenty (20) days of issuance of this notice. Each person who decides to appeal any decision made by the Board with respect to any matter considered at the public hearings or meeting is advised that person will need a record of proceedings and that accordingly, the person may need to ensure that a verbatim record of the proceedings is made, including the testimony and evidence upon which such appeal is to be based.

If you have any questions, please do not hesitate to contact the District Office.

Sincerely,

District Manager

ATTACHMENTS: Engineer's Report and Assessment Report (with Legal Descriptions of Lands)

Rye Crossing
Community Development District
OFFICE OF THE DISTRICT MANAGER
2300 Glades Road, Suite 410W•Boca Raton, Florida 33431
Phone: (561) 571-0010•Toll-free: (877) 276-0889•Fax: (561) 571-0013

November 8, 2022

Via First Class U.S. Mail

FORESTAR (USA) REAL ESTATE GROUP INC
4042 PARK OAKS BLVD SUITE 200
TAMPA FL 33610

**RE: Rye Crossing Community Development District (“District”)
Notice of Hearings on Debt Assessments – Phase 1**

Dear Property Owner:

In accordance with Chapters 170, 190 and 197, *Florida Statutes*, the District’s Board of Supervisors (“**Board**”) hereby provides notice of the following public hearings, and public meeting:

NOTICE OF PUBLIC HEARINGS

DATE:	December 12, 2022
TIME:	10 a.m.
LOCATION:	Country Inn & Suites by Radisson 5610 Manor Hill Lane Bradenton, Florida 34203

The purpose of the public hearings announced above is to consider the imposition of special assessments (“**Debt Assessments**”), and adoption of assessment rolls to secure proposed bonds, on benefited lands within the District, and, to provide for the levy, collection and enforcement of the Debt Assessments. The proposed bonds secured by the Debt Assessments are intended to finance certain public infrastructure improvements, including, but not limited to, stormwater management, water and sewer utilities, landscape, irrigation, lighting, and other infrastructure improvements (together, “**Project**”), benefitting certain “**Phase 1**”¹ lands within the District. The Project is described in more detail in the *Engineer’s Report*, dated October 13, 2022 (“**Engineer’s Report**”). Specifically, the Project includes a Capital Improvement Plan to provide public infrastructure benefitting the Phase 1 lands within the District, as identified in the Engineer’s Report. The Debt Assessments are proposed to be levied as one or more assessment liens and allocated to the benefitted lands within Phase 1, as set forth in the *Master Special Assessment Methodology Report*, dated October 13, 2022 (“**Assessment Report**”).

¹ The District presently only consists of approximately 39.7 acres (i.e., Phase 1) and is expected to be amended to include up to 191.97 acres.

The proposed Debt Assessments are in an amount not-to-exceed **\$6,725,000** (principal only, not including interest or collection costs or early payment discounts), and are as follows:

Product Type	# Units	ERUs	Total Debt Assessment per Unit	Annual Debt Assessment Per Unit
Single Family 50' Lot	116	1.0	\$79,984.39	\$7,639.58

The assessments shall be paid in not more than thirty (30) annual installments subsequent to the issuance of debt to finance the improvements. **NOTE: THE DEBT ASSESSMENT AMOUNTS SHOWN ABOVE REPRESENT MAXIMUM DEBT ASSESSMENT AMOUNTS, AND ACTUAL DEBT ASSESSMENT AMOUNTS ARE EXPECTED TO BE REDUCED AT THE TIME OF BOND ISSUANCE.**

At the conclusion of the public hearings, the Board will, by resolution, levy and impose the Debt Assessments as finally approved by the Board. A special meeting of the District will also be held where the Board may consider any other business that may properly come before it.

The Debt Assessments constitute a lien against benefitted property located within the District just as do each year's property taxes. For the Debt Assessments, the District may elect to have the County Tax Collector collect the assessments, or alternatively may collect the assessments by sending out an annual bill. For delinquent assessments that were initially directly billed by the District, the District may initiate a foreclosure action or may place the delinquent assessments on the next year's county tax bill. **IT IS IMPORTANT TO PAY YOUR ASSESSMENT BECAUSE FAILURE TO PAY WILL CAUSE A TAX CERTIFICATE TO BE ISSUED AGAINST THE PROPERTY WHICH MAY RESULT IN LOSS OF TITLE, OR FOR DIRECT BILLED ASSESSMENTS, MAY RESULT IN A FORECLOSURE ACTION, WHICH ALSO MAY RESULT IN A LOSS OF TITLE.** The District's decision to collect assessments on the tax roll or by direct billing does not preclude the District from later electing to collect those or other assessments in a different manner at a future time.

The District is located entirely within Manatee County, Florida, and consists of approximately 39.651 acres of land, but is planned to include a total of approximately 191.97 acres upon completion of a boundary amendment. The site is located east of North Rye Road and north of Rye Wilderness Trail. All lands within the District are expected to be improved in accordance with the reports identified above. A geographic description of the property to be assessed and the amount to be assessed to each piece or parcel of property may be ascertained at the "**District's Office**" located at c/o Wrathell, Hunt and Associates, LLC, 2300 Glades Road, Suite 410W, Boca Raton, Florida 33431 (877)276-0889. Also, a copy of the agendas and other documents referenced herein may be obtained from the District Office.

The public hearings and meeting are open to the public and will be conducted in accordance with Florida law. The public hearings and meeting may be continued to a date, time, and place to be specified on the record. There may be occasions when staff or board members may participate by speaker telephone. Any person requiring special accommodations because of a disability or physical impairment should contact the District Office at least forty-eight (48) hours prior to the meeting. If you are hearing or speech impaired, please contact the Florida Relay Service by dialing 7-1-1, or 1-800-955-8771 (TTY) / 1-800-955-8770 (Voice), for aid in contacting the District Office.

Please note that all affected property owners have the right to appear and comment at the public hearings and meeting and may also file written objections with the District Office within twenty (20) days of issuance of this notice. Each person who decides to appeal any decision made by the Board with respect to any matter considered at the public hearings or meeting is advised that person will need a record of proceedings and that accordingly, the person may need to ensure that a verbatim record of the proceedings is made, including the testimony and evidence upon which such appeal is to be based.

If you have any questions, please do not hesitate to contact the District Office.

Sincerely,

District Manager

ATTACHMENTS: Engineer's Report and Assessment Report (with Legal Descriptions of Lands)

RYE CROSSING

COMMUNITY DEVELOPMENT DISTRICT

4C

**ENGINEER'S REPORT
FOR THE
RYE CROSSING
COMMUNITY DEVELOPMENT DISTRICT**

PREPARED BY:



CONSULTING. ENGINEERING. CONSTRUCTION.

ENGINEER:
Kyle Clawson, P.E.

October 13, 2022

RYE CROSSING COMMUNITY DEVELOPMENT DISTRICT

ENGINEER'S REPORT

1. INTRODUCTION

The purpose of this report is to provide a description of the capital improvement plan (“CIP”) and estimated costs of the CIP, for the Rye Crossing Community Development District (“District”).

2. GENERAL SITE DESCRIPTION

The District is located entirely within Manatee County, Florida, and consists of approximately 39.651 acres of land, but is planned to include a total of approximately 191.97 acres upon completion of a boundary amendment (“Boundary Amendment”). The site is located east of North Rye Road and north of Rye Wilderness Trail. This report assumes – for purposes of the planned units and construction costs – that the Boundary Amendment will be completed.

3. PROPOSED CAPITAL IMPROVEMENT PLAN

The CIP is intended to provide public infrastructure improvements for the lands within the District, which lands are planned for 450 homes. The CIP includes multiple phases, the first of which includes 116 planned homes. The following chart shows the planned product types and land uses for the District:

Product Type	Phase 1 CIP Units	Boundary Amendment CIP Units	TOTAL CIP Units
Single Family 40' Lot	0	118	118
Single Family 50' Lot	116	106	222
Single Family 60' Lot	0	110	110
TOTALS	116	334	450

The CIP infrastructure includes:

Perimeter Roads, Hardscape, Landscape, and Irrigation:

The developer intends to finance and install the internal subdivision roadways to County standard for the general public's use. It is contemplated that certain portions of roadway may be gated and dedicated to a homeowner's association for ownership, operation and maintenance. As such, the District will be limited to financing only utilities, conservation/mitigation and stormwater improvements behind such gated areas, as well as other improvements external to the gated areas.

The entries will be a 4-lane divided subdivision road which then tapers to a 2-lane undivided road which loops through the community. Such roads include the roadway asphalt, base, and

subgrade, roadway curb and gutter, striping and signage and sidewalks within rights-of-way abutting non-lot lands. Sidewalks abutting lots will be constructed by the homebuilders. All roads will be designed in accordance with County standards.

That said, the District may elect to finance certain roadways external to the entry gate, along with perimeter hardscaping, landscaping and irrigation improvements. The District would own and operate all such perimeter improvements.

Stormwater Management System:

The stormwater collection and outfall system is a combination of roadway curbs, curb inlets, pipe, control structures, conveyance structures and open lakes designed to treat and attenuate stormwater runoff from District lands. The stormwater system will be designed consistent with the criteria established by the applicable Water Management District and the County for stormwater/floodplain management systems. The District will finance, own, operate and maintain the stormwater system, with the exception that the County will own, operate and maintain the inlets and storm sewer systems within County right-of-way.

NOTE: No private earthwork is included in the CIP. Accordingly, the District will not fund any costs of mass grading of lots, or the costs of transporting any fill to private lots.

Water, Wastewater and Reclaim Utilities:

As part of the CIP, the District intends to construct and/or acquire water, wastewater and reclaim infrastructure. In particular, the on-site water supply improvements include water mains that will be located within rights-of-way and used for potable water service and fire protection.

Wastewater improvements for the project will include an onsite gravity collection system, offsite and onsite force main and onsite lift stations.

Similarly, the reclaim water distribution system will be constructed to provide service for irrigation throughout the community.

The water and reclaim distribution and wastewater collection systems for all phases will be constructed and/or acquired by the District and then dedicated to the County for operation and maintenance. The CIP will only include laterals to the lot lines (i.e., point of connection).

Undergrounding of Electrical Utility Lines

The CIP includes the differential cost of the undergrounding of electrical utility lines within right-of-way utility easements throughout the community. Any lines and transformers located in such areas would be owned by the local power utility, and not paid for by the District as part of the CIP.

Environmental Conservation/Mitigation

The District will be responsible for the design, permitting, construction, maintenance, and government reporting of the environmental mitigation. These costs are included within the CIP.

Off-Site Improvements

The CIP also includes certain off-site improvements which provide benefit to the District. The District has (2) two entry points from North Rye Road for the public to access. Each entry requires a northbound right turn lane and a southbound left turn lane in order to facilitate traffic.

Professional Services

The CIP also includes various professional services. These include: (i) engineering, surveying, geotechnical engineering, environmental scientist and architectural fees, (ii) permitting and plan review costs, and (iii) development/construction management services fees that are required for the design, permitting, construction, and maintenance acceptance of the public improvements and community facilities.

Note that there are no impact fee or similar credits available from the construction of any such improvements, or, if there are, any such impact fee or similar credits will be governed by a separate agreement between the District and the developer.

4. PERMITTING/CONSTRUCTION COMMENCEMENT

All necessary permits for the construction of the CIP have either been obtained or are currently under review by respective governmental authorities. Please refer to Attachment 3 for greater permitting information.

5. OPINION OF PROBABLE CONSTRUCTION COSTS

The table below presents, among other things, the Opinion of Probable Cost for the CIP. It is our professional opinion that the costs set forth in the table are reasonable and consistent with market pricing, both for the CIP.

Improvement	Phase 1 Estimated Cost	Boundary Amendment Future Phases Estimated Cost	TOTAL CIP Estimated Cost	O&M Entity
Perimeter Roads, Hardscape, Landscape and Irrigation	\$760,000.00	\$4,040,000.00	\$4,800,000.00	County (Roads)/CDD
Stormwater System	\$1,407,000.00	\$5,723,000.00	\$7,130,000.00	CDD
Water, Sewer, Reclaim Utilities	\$1,655,000.00	\$5,145,000.00	\$6,800,000.00	County
Incremental Cost of Undergrounding of Electric Conduit	\$59,000.00	\$241,000.00	\$300,000.00	CDD
Conservation/Mitigation	\$10,000.00	\$580,000.00	\$590,000.00	CDD
Off-Site Improvements	\$330,000.00	\$230,000.00	\$560,000.00	County
Professional Fees	\$90,000.00	\$1,660,000.00	\$1,750,000.00	CDD
Contingency	\$0.00	\$4,040,000.00	\$4,040,000.00	As above
TOTAL	\$4,311,000.00	\$21,659,000.00	\$25,970,000.00	-

1. The probable costs estimated herein includes planned infrastructure improvements that will provide benefit to all assessable land within the District.
2. The probable costs include contingency for unexpected field conditions, unforeseen government requirements, inflationary market of infrastructure materials and other unknown factors that may occur throughout the course of development.
3. The probable costs estimated herein do not include anticipated carrying cost, interest reserves or other anticipated CDD expenditures that may be incurred.
4. The developer reserves the right to finance any of the improvements outlined above, and have such improvements owned and maintained by a property owner's or homeowner's association (in which case such items would not be part of the CIP), the District or a third-party.
5. A third-party, or an applicable property owner's or homeowner's association may elect to maintain any District-owned improvements, subject to the terms of an agreement with the District.
6. Land acquisition costs have potential to be included in the probable costs upon further review by the District.

6. CONCLUSIONS

The CIP will be designed in accordance with current governmental regulations and requirements. The CIP will serve its intended function so long as the construction is in substantial compliance with the design.

It is further our opinion that:


- the estimated cost to the CIP as set forth herein is reasonable based on prices currently being experienced in the County in which the District is located, and is not greater than the lesser of the actual cost of construction or the fair market value of such infrastructure;
- All of the improvements comprising the CIP are required by applicable development approvals issued pursuant to Section 380.06, Florida Statutes;
- the CIP is feasible to construct, there are no technical reasons existing at this time that would prevent the implementation of the CIP, and it is reasonable to assume that all necessary regulatory approvals will be obtained in due course;
- The District will pay the lesser of the actual cost of the improvements or fair market value; and
- the assessable property within the District will receive a special benefit from the CIP that is at least equal to such costs.

Also, the CIP will constitute a system of improvements that will provide benefits, both general, and special and peculiar, to all lands within the District. The general public, property owners, and property outside the District will benefit from the provisions of the District's CIP; however, these are incidental to the District's CIP, which is designed solely to provide special benefits peculiar to property within the District. Special and peculiar benefits accrue to property within the District and enables properties within its boundaries to be developed.

The professional service for establishing the Construction Cost Estimate is consistent with the degree of care and skill exercised by members of the same profession under similar circumstances.

The CIP will be owned by the District or other governmental units and such CIP is intended to be available and will reasonably be available for use by the general public (either by being part of a system of improvements that is available to the general public or is otherwise available to the general public) including nonresidents of the District. All of the CIP is or will be located on lands owned or to be owned by the District or another governmental entity or on public easements in favor of the District or other governmental entity. The CIP, and any cost estimates set forth herein, do not include any earthwork, grading or other improvements on private lots or property. Regarding any fill generated by construction of the CIP, and that is not used as part of the CIP, such fill will only be placed on-site where the cost of doing so is less expensive than hauling such fill off-site.

Please note that the CIP as presented herein is based on current plans and market conditions which are subject to change. Accordingly, the CIP, as used herein, refers to sufficient public infrastructure of the kinds described herein (i.e., stormwater/floodplain management, sanitary sewer, potable water, etc.) to support the development and sale of the planned residential units in the District, which (subject to true-up determinations) number and type of units may be changed with the development of the site. Stated differently, during development and implementation of the public infrastructure improvements as described for the District, it may be necessary to make modifications and/or deviations for the plans, and the District expressly reserves the right to do so.

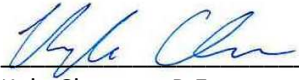

Kyle Clawson, P.E.


Date: October 13, 2022

FL License No. 89260

Attachments Enclosed;


1. District Location Map
2. District Layout
3. Permit Tracker

ATTACHMENT 1

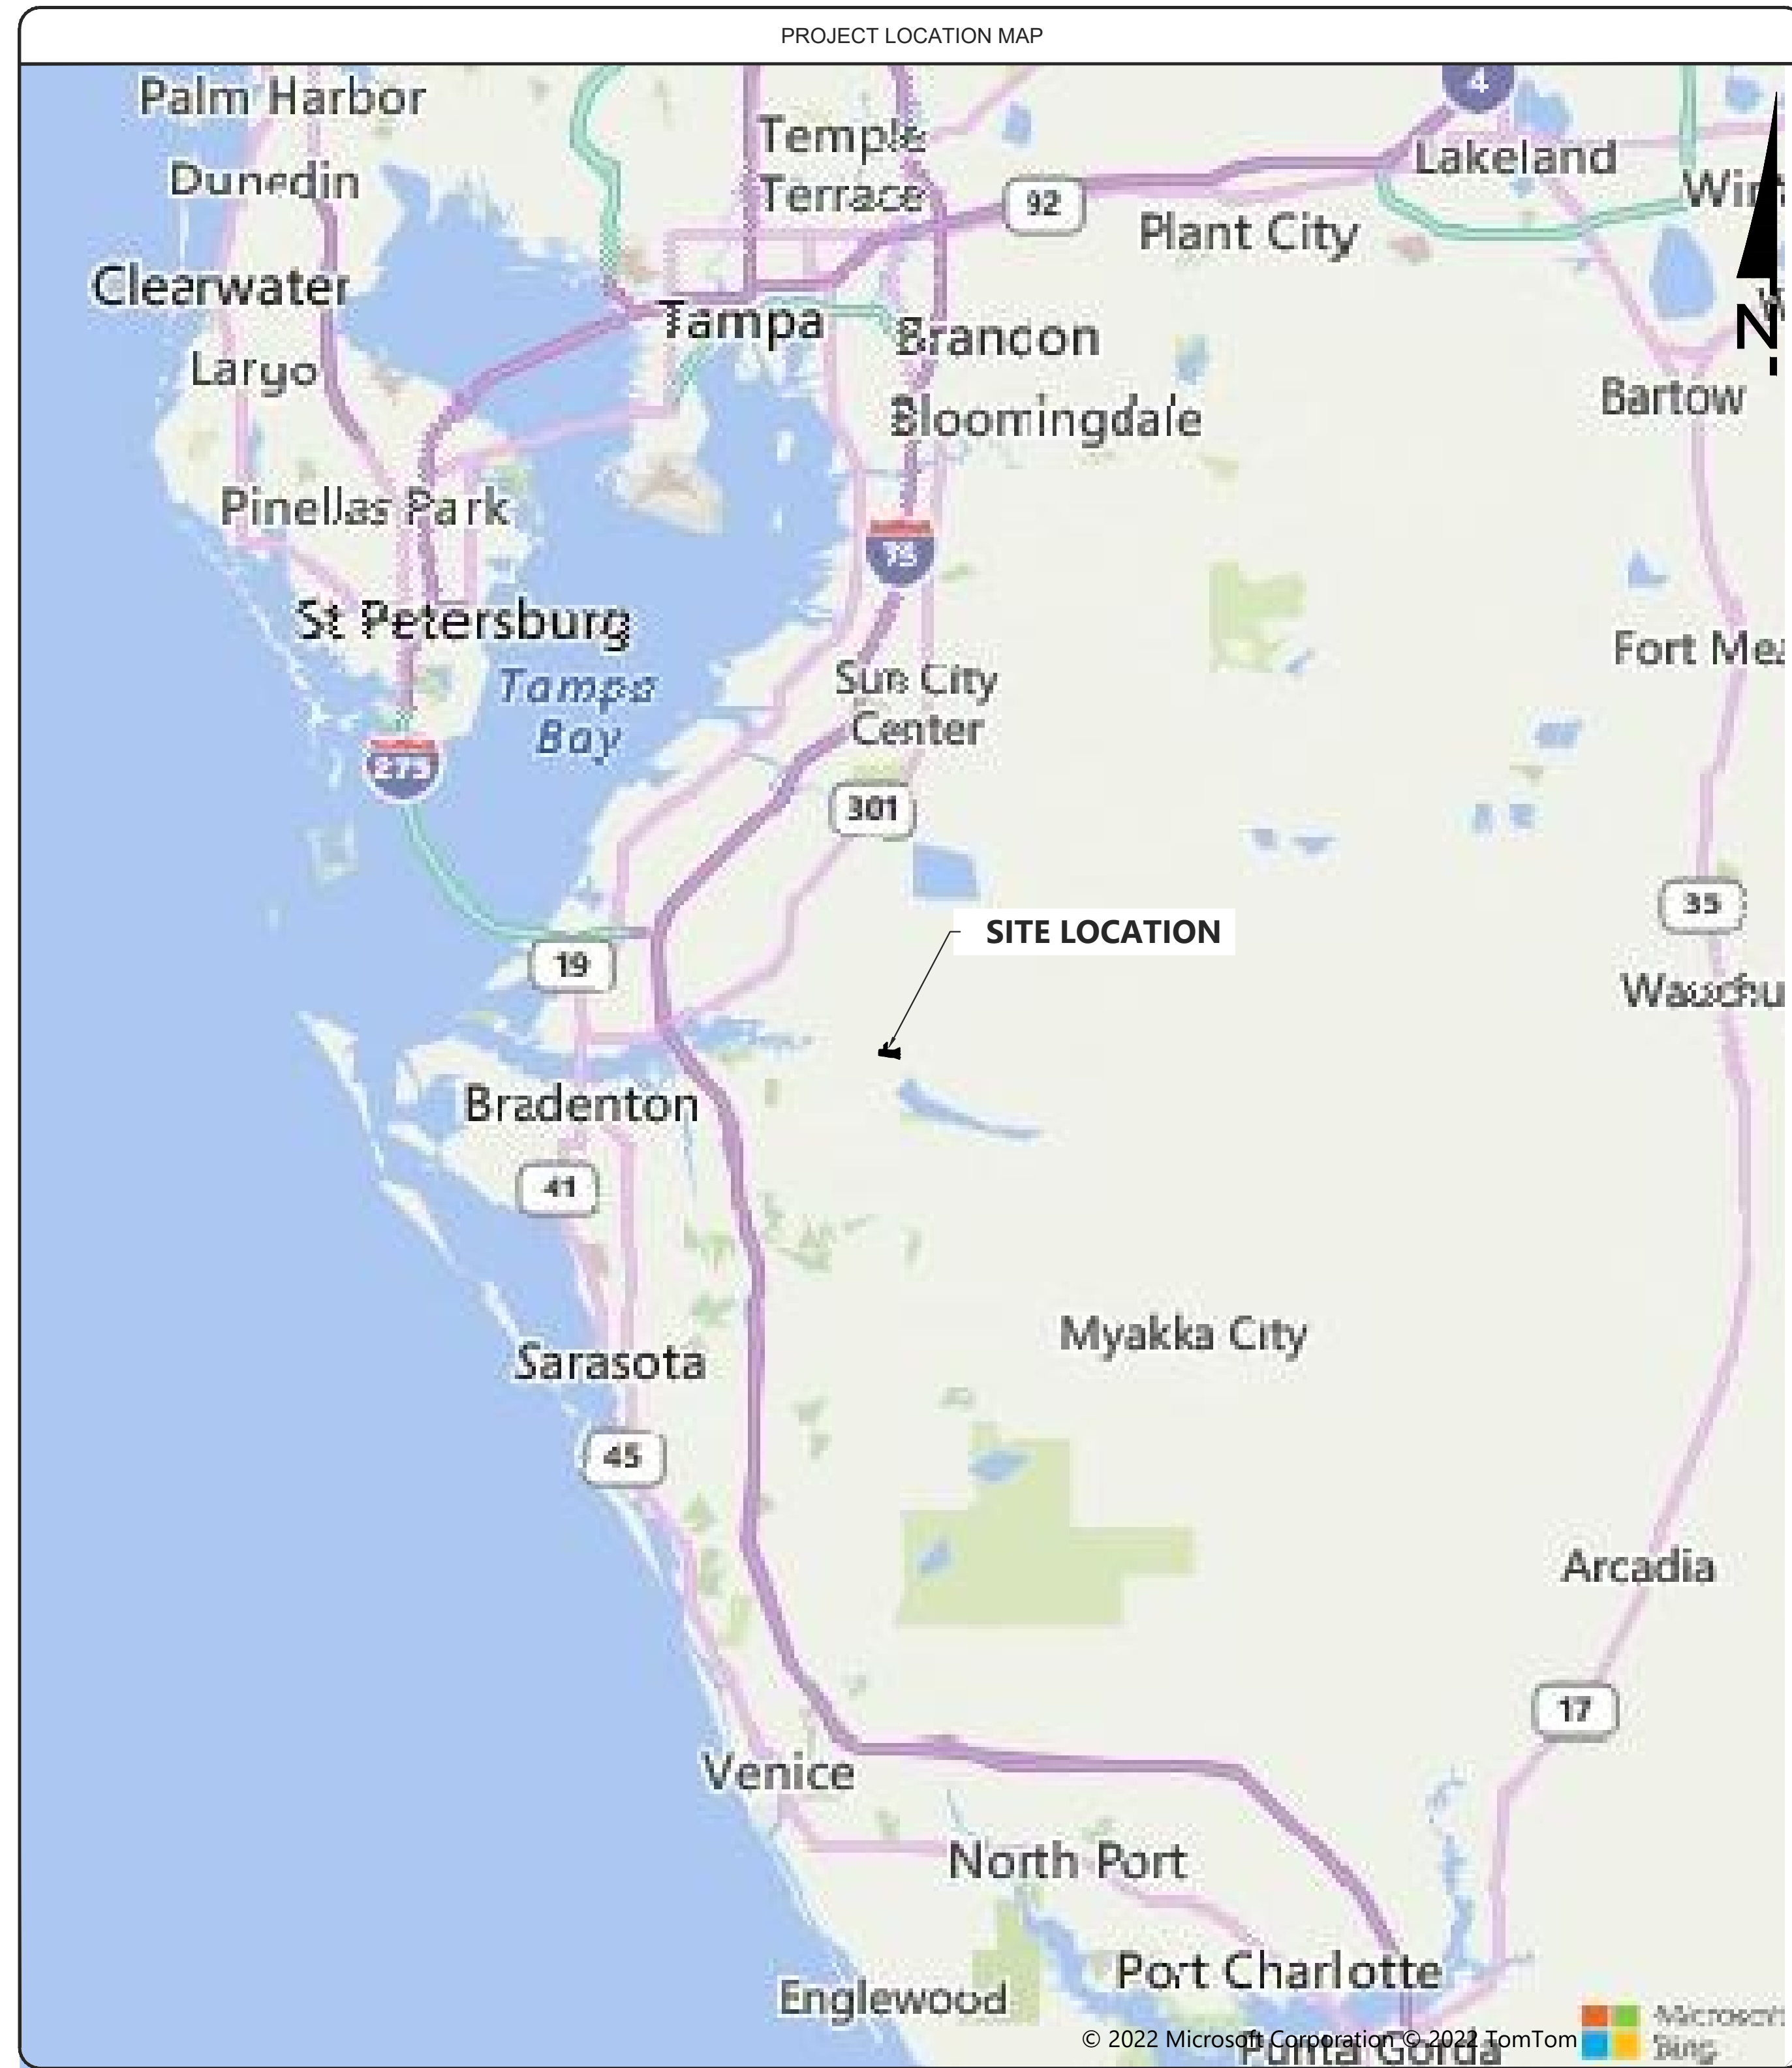

W:\mfl\TAM\Projects\Projects\1264-500 (Rye Crossing) CDD\Drawings\Exhibit\1264-500-0101_Location Map.dwg
 7/14/2022 4:05:42 PM

ATTACHMENT 2

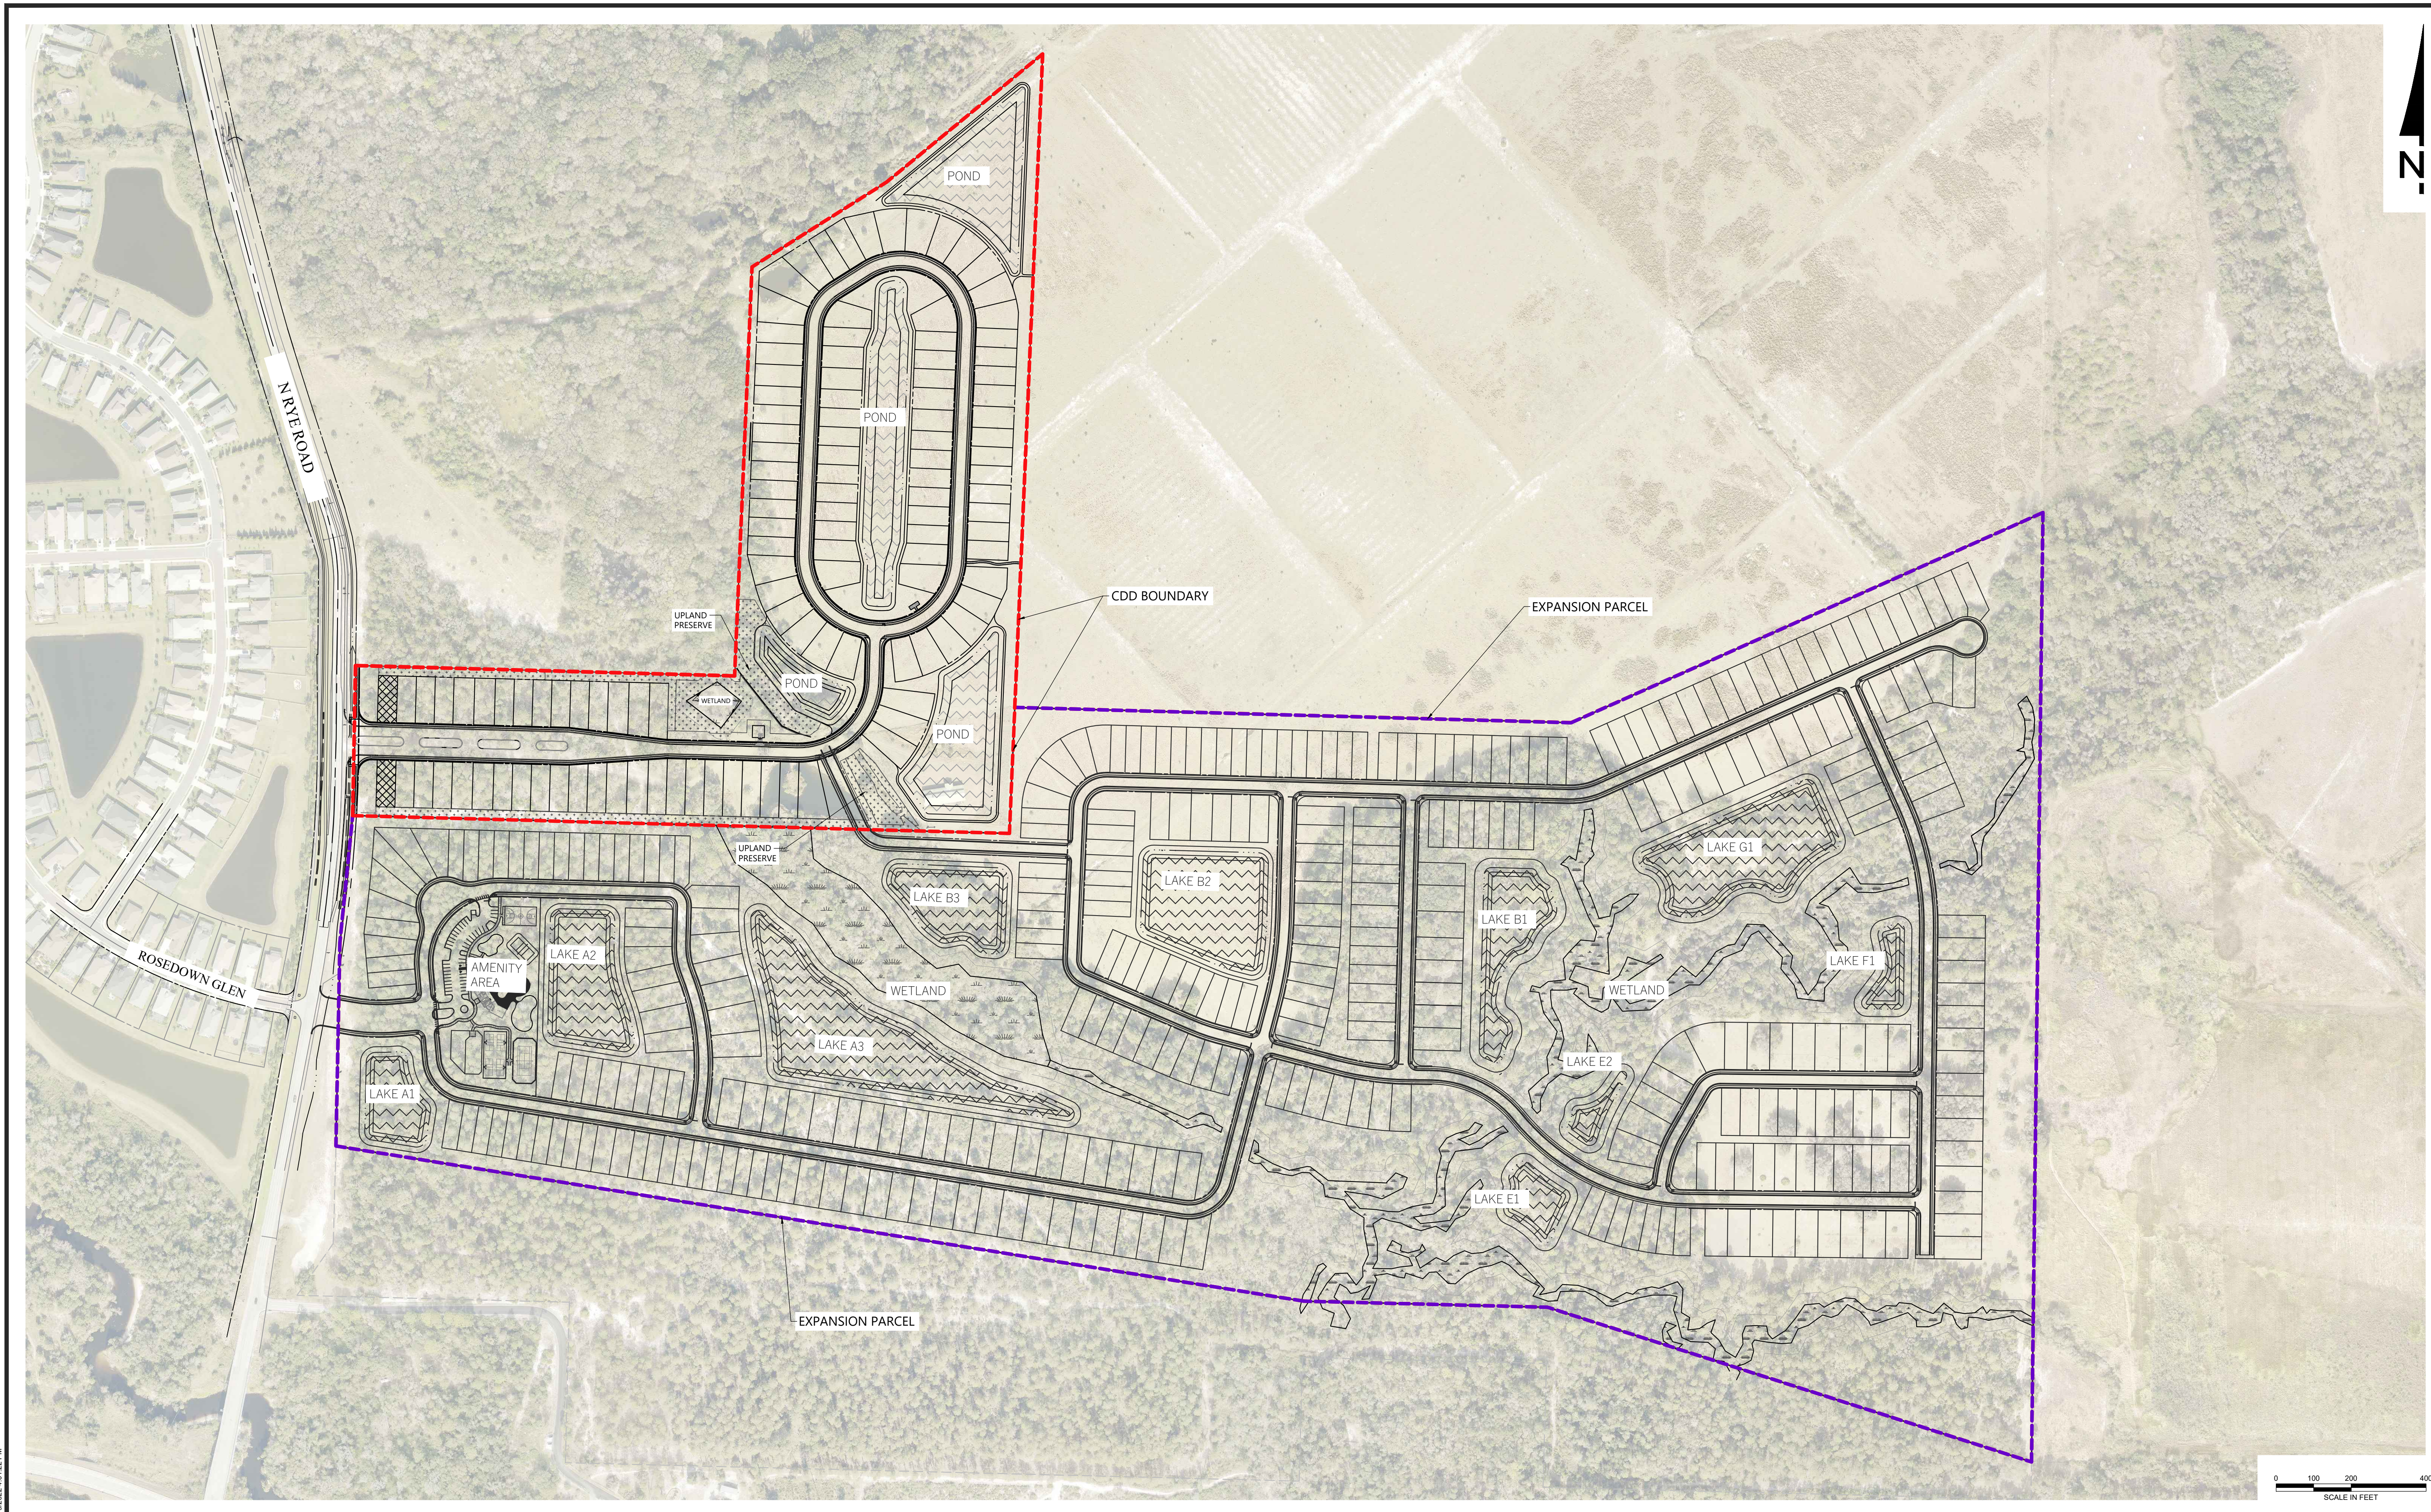

T:\Projects\1264-500 (Rye Crossing) CDD\Drawings-Exhibits\1264-500-E02_Aerial Map\Current Plans\1264-500-E02_Aerial Map.dwg
 01/18/2022 4:01:22 PM



RYE CROSSING CDD
 PROJECT AERIAL MAP

ATTACHMENT 3

**Rye Crossing CDD
Attachment 3 - Permit Tracking Chart**

Permit Name	Project	Assigned To	Agency	Approval Date	Reference #
Zoning/PSP	Rye Crossing	Forestar	Manatee	Original 12/5/2019; PSP modification submittal pending	PDR-19-09(Z)(P)
USACE	Rye Crossing	Forestar	USACE	9/6/2019	SAJ-2019-01594 (NW-RGH)
Individual ERP	Rye Crossing	Forestar	SWFWMD	6/10/2020	ERP No. 43044456.000
ERP Minor Modification (Transfer)	Rye Crossing	Forestar	SWFWMD	8/27/2021	ERP No. 43044456.001
Project Evaluation - Project Exempt	Rye Crossing Off-site Turn Lane	Forestar	SWFWMD	1/14/2020	File No. 796132
FSP/PP (original)	Rye Crossing	Forestar	Manatee	3/29/2021	PDR-19-09(P) / 19-S-60(P) / FSP-19-115
FSP/PP (modification)	Rye Crossing	Forestar	Manatee	6/17/2022	PDR-19-09 / 19-S-60(P)(R) / FSP-19-115(R)
CP (original)	Rye Crossing	Forestar	Manatee	3/28/2021	PDR-19-09(P) / 19-S-60(P) / FSP-19-115
CP (modification)	Rye Crossing	Forestar	Manatee	7/5/2022	PDR-19-09 / 19-S-60(P)(R) / FSP-19-115(R)
CLOS	Rye Crossing	Forestar	Manatee	Original 12/6/2019; revised 11/30/21;	CLOS-19-092
FDEP Wastewater Permit	Rye Crossing	Forestar	FDEP	2/25/2021	CS41-0182186-325-DWC/CM
FDEP Potable Water Permit	Rye Crossing	Forestar	FDEP	3/30/2021	#0133068-1439-DS/C
Stormwater NPDES	Rye Crossing	Forestar	FDEP	7/22/2021	FLR20EQ34
Final Plat	Rye Crossing	Forestar	Manatee	3/8/2022	PB73; PG081
<hr/>					
Zoning/GPD	Rutland	Forestar	Manatee	In Review	PLN2201-0114
Wetland JD	Rutland	Forestar	SWFWMD	In Review	App # 852986
Individual ERP	Rutland	Forestar	SWFWMD	In Review	App # 852986
Phase 1 PSP/FSP	Rutland	Forestar	Manatee	In Review	PLN2208-0115
Phase 1 CP	Rutland	Forestar	Manatee	In Review	PLN2208-0116
Phase 2 PSP/FSP	Rutland	Forestar	Manatee	Future	TBD
Phase 2 CP	Rutland	Forestar	Manatee	Future	TBD
FDEP Wastewater Permit	Rutland	Forestar	FDEP	Future	TBD
FDEP Potable Water Permit	Rutland	Forestar	FDEP	Future	TBD
Stormwater NPDES	Rutland	Forestar	FDEP	Future	TBD
Final Plat	Rutland	Forestar	Manatee	Future	TBD
LOMR	Rutland	Forestar	FEMA	Future	TBD

RYE CROSSING

COMMUNITY DEVELOPMENT DISTRICT

4D

RYE CROSSING COMMUNITY DEVELOPMENT DISTRICT

Master Special Assessment Methodology Report

October 13, 2022



Provided by:

Wrathell, Hunt and Associates, LLC

2300 Glades Road, Suite 410W

Boca Raton, FL 33431

Phone: 561-571-0010

Fax: 561-571-0013

Website: www.whhassociates.com

Table of Contents

1.0	Introduction	
1.1	Purpose	1
1.2	Scope of the Report	1
1.3	Special Benefits and General Benefits	1
1.4	Organization of the Report	2
2.0	Development Program	
2.1	Overview	2
2.2	The Development Program	2
3.0	The CIP	
3.1	Overview	3
3.2	Capital Improvement Plan	3
4.0	Financing Program	
4.1	Overview	3
4.2	Types of Bonds Proposed	4
5.0	Assessment Methodology	
5.1	Overview	5
5.2	Benefit Allocation	5
5.3	Assigning Debt	7
5.4	Lienability Test: Special and Peculiar Benefit to the Property	7
5.5	Lienability Test: Reasonable and Fair Apportionment of the Duty to Pay	8
5.6	True-Up Mechanism	8
5.7	Assessment Roll	10
5.8	Additional Items Regarding Assessments Imposition and Allocation	11
6.0	Additional Stipulations	
6.1	Overview	11
7.0	Appendix	
	Table 1	13
	Table 2	13
	Table 3	13
	Table 4	14
	Table 5	14

1.0 Introduction

1.1 Purpose

This Master Special Assessment Methodology Report (the "Report") was developed to provide a master financing plan and a master special assessment methodology for the Rye Crossing Community Development District (the "District"), located in unincorporated Manatee County, Florida, as related to funding the costs of public infrastructure improvements contemplated to be provided by the District.

1.2 Scope of the Report

This Report presents the projections for financing the District's capital improvement plan (the "CIP") described in the Engineer's Report for the Rye Crossing Community Development District prepared by Atwell, LLC (the "District Engineer") dated October 13, 2022 (the "Engineer's Report"), as well as describes the method for the allocation of special benefits and the apportionment of special assessment debt resulting from the provision and funding of the CIP.

1.3 Special Benefits and General Benefits

Improvements undertaken and funded by the District as part of the CIP create special and peculiar benefits, different in kind and degree than general benefits, for properties within its borders as well as general benefits to the public at large. However, as discussed within this Report, these general benefits are incidental in nature and are readily distinguishable from the special and peculiar benefits which accrue to property within the District. The District's CIP enables properties within its boundaries to be developed.

There is no doubt that the general public and property owners of property outside the District will benefit from the provision of the CIP. However, these benefits are only incidental since the CIP is designed solely to provide special benefits peculiar to property within the District. Properties outside the District are not directly served by the CIP and do not depend upon the CIP to obtain or to maintain their development entitlements. This fact alone clearly distinguishes the special benefits which District properties receive compared to those lying outside of the District's boundaries.

The CIP will provide public infrastructure improvements which are all necessary in order to make the lands within the District developable and saleable. The installation of such improvements will cause the

value of the developable and saleable lands within the District to increase by more than the sum of the financed cost of the individual components of the CIP. Even though the exact value of the benefits provided by the CIP is hard to estimate at this point, it is nevertheless greater than the costs associated with providing the same.

1.4 Organization of the Report

Section Two describes the development program as proposed by the Developer, as defined below.

Section Three provides a summary of the CIP as determined by the District Engineer.

Section Four discusses the financing program for the District.

Section Five introduces the special assessment methodology for the District.

2.0 Development Program

2.1 Overview

The District will serve the Rye Crossing development (the "Development" or "Rye Crossing"), a master planned residential development located in unincorporated Manatee County, Florida. The land within the District currently consists of approximately 39.651 +/- acres, however, after a planned boundary amendment, will total 191.97 +/- acres and is generally located east of North Rye Road and north of Rye Wilderness Trail.

2.2 The Development Program

The development of Rye Crossing is anticipated to be conducted by Forestar (USA) Real Estate Group Inc. (the "Developer"). Based upon the information provided by the Developer and the District Engineer, the current development plan envisions a total of 450 residential units, although land use types and unit numbers may change throughout the development period. Table 1 in the *Appendix* illustrates the development plan for Rye Crossing. The development of Rye Crossing is planned to be conducted in one or more phases over a multi-year period.

3.0 The Capital Improvement Plan

3.1 Overview

The public infrastructure costs to be funded by the District are described by the District Engineer in the Engineer's Report. Only public infrastructure that may qualify for bond financing by the District under Chapter 190, Florida Statutes and under the Internal Revenue Code of 1986, as amended, was included in these estimates.

3.2 CIP

The CIP needed to serve the Development is projected to consist of improvements which will serve all of the lands in the District. The CIP will consist of perimeter roads, hardscape, landscape and irrigation, stormwater system, water, sewer, reclaim utilities, incremental cost of undergrounding electric conduit, conservation/mitigation, and off-site improvements. At the time of this writing, the total cost of the CIP, including municipal fees & permits, professional services and contingency, is estimated to total approximately \$25,970,000.

Even though the installation of the improvements that comprise the CIP may occur in one or multiple stages coinciding with phases of development within the District, the infrastructure improvements that comprise the CIP will serve and provide benefit to all land uses in the District and will comprise an interrelated system of improvements, which means all of the improvements will serve the entire District and improvements will be interrelated such that they will reinforce one another.

Table 2 in the *Appendix* illustrates the specific components of the CIP.

4.0 Financing Program

4.1 Overview

As noted above, the District is embarking on a program of capital improvements which will facilitate the development of lands within the District. Generally, construction of public improvements is either funded by the Developer and then acquired by the District or funded directly by the District. As of the time of writing of this Report, the District will most likely acquire completed improvements from the Developer, although the District maintains the complete flexibility to

either acquire the public infrastructure from the Developer or construct it, or even partly acquire it and partly construct it.

Even though the actual financing plan may change to include multiple series of bonds, it is likely that in order to fully fund costs of the CIP as described in *Section 3.2*, the District would have to issue approximately \$35,865,000 in par amount of capital improvement revenue bonds (the "Bonds").

Please note that the purpose of this Report is to allocate the benefit of the CIP to the various land uses in the District and based on such benefit allocation to apportion the maximum debt necessary to fund the CIP. The discussion of the structure and size of the indebtedness is based on various estimates and is subject to change.

4.2 Types of Bonds Proposed

The proposed financing plan for the District provides for the issuance of the Bonds in the approximate principal amount of \$35,865,000 to finance approximately \$25,970,000 in CIP costs. The Bonds as projected under this financing plan would be structured to be amortized in 30 annual installments following a 24-month capitalized interest period. Interest payments on the Bonds would be made every May 1 and November 1, and principal payments on the Bonds would be made either on May 1 or on November 1.

In order to finance the improvements and other costs, the District would need to borrow more funds and incur indebtedness in the total amount of approximately \$35,865,000. The difference is comprised of funding a debt service reserve, capitalized interest, underwriter's discount and costs of issuance. Preliminary sources and uses of funding for the Bonds are presented in Table 3 in the *Appendix*.

Please note that the structure of the Bonds as presented in this Report is preliminary and may change due to changes in the development program, market conditions, timing of infrastructure installation as well as for other reasons. The District maintains complete flexibility as to the structure of the Bonds and reserves the right to modify it as necessary.

5.0 Assessment Methodology

5.1 Overview

The issuance of the Bonds provides the District with funds necessary to construct/acquire the infrastructure improvements which are part of the CIP outlined in *Section 3.2* and described in more detail by the District Engineer in the Engineer's Report. These improvements lead to special and general benefits, with special benefits accruing to the assessable properties within the boundaries of the District and general benefits accruing to areas outside the District but being only incidental in nature. The debt incurred in financing the CIP will be secured by assessing properties within the District that derive special and peculiar benefits from the CIP. All properties that receive special benefits from the CIP will be assessed for their fair share of the debt issued in order to finance all or a portion of the CIP.

5.2 Benefit Allocation

The most current development plan envisions the development of 450 residential units, although unit numbers and land use types may change throughout the development period.

The infrastructure improvements that comprise the CIP will serve and provide benefit to all land uses in the District and will comprise an interrelated system of improvements, which means all of the improvements will serve the entire District and improvements will be interrelated such that they will reinforce one another.

By allowing for the land in the District to be developable, both the improvements that comprise the CIP and their combined benefit will be greater than the sum of their individual benefits. All of the land uses within the District will benefit from each infrastructure improvement category, as the improvements provide basic infrastructure to all land within the District and benefit all land within the District as an integrated system of improvements.

As stated previously, the public infrastructure improvements included in the CIP have a logical connection to the special and peculiar benefits received by the land within the District, as without such improvements, the development of the properties within the District would not be possible. Based upon the connection between the improvements and the special and peculiar benefits to the land within the District, the District can assign or allocate a portion of the District's debt through the imposition of non-ad valorem assessments to the land receiving such special and peculiar benefits. Even though

these special and peculiar benefits are real and ascertainable, the precise amount of the benefit cannot yet be calculated with mathematical certainty. However, such benefit is more valuable than the cost of, or the actual non-ad valorem assessment amount levied for, the improvement or debt allocated to that parcel.

The benefit associated with the CIP of the District is proposed to be allocated to the different unit types within the District in proportion to the density of development and intensity of use of the infrastructure as measured by a standard unit called an Equivalent Residential Unit ("ERU"). Table 4 in the *Appendix* illustrates the ERU weights that are proposed to be assigned to the unit types contemplated to be developed within the District based on the relative density of development and the intensity of use of master infrastructure, the total ERU counts for each unit type, and the share of the benefit received by each unit type.

The rationale behind different ERU weights is supported by the fact that generally and on average smaller units or units with a lower intensity of use will use and benefit from the District's improvements less than larger units or units with a higher intensity of use, as for instance, generally and on average smaller units or units with lower intensity of use produce less storm water runoff, may produce fewer vehicular trips, and may need less water/sewer capacity than larger units. Additionally, the value of the larger units or units with a higher intensity of use is likely to appreciate by more in terms of dollars than that of the smaller units or units with a lower intensity of use as a result of the implementation of the CIP. As the exact amount of the benefit and appreciation is not possible to be calculated at this time, the use of ERU measures serves as a reasonable approximation of the relative amount of benefit received by the different unit types from the District's improvements.

Table 5 in the *Appendix* presents the apportionment of the assessment associated with funding the District's CIP (the "Assessments") in accordance with the ERU benefit allocation method presented in Table 4. Table 5 also presents the annual levels of the projected annual debt service assessments per unit.

No Assessment is allocated herein to the private amenities or other common areas planned for the Development. If owned by a homeowner's association, the amenities and common areas would be considered a common element for the exclusive benefit of property owners. Accordingly, any benefit to the amenities and common areas would directly benefit all of the platted lots in the District. As such, no Assessment will be assigned to the amenities

and common areas. If the amenities are owned by the District, then they would be governmental property not subject to the Assessment and would be open to the general public, subject to District rules and policies.

5.3 Assigning Debt

The Assessments associated with repayment of the Bonds will initially be levied on all of the gross acres of land in the District. Consequently, the Assessments will be levied on approximately 191.97 +/- gross acres on an equal pro-rata gross acre basis and thus the total bonded debt in the amount of \$35,865,000 will be preliminarily levied on approximately 191.97 +/- gross acres (the current 39.651 +/- acres plus the planned boundary amendment acreage of 152.32 +/- acres) at a rate of \$186,826.07 per acre.

As the land is platted, the Assessments will be allocated to each platted parcel on a first platted-first assigned basis based on the planned use for that platted parcel as reflected in Table 5 in the *Appendix*. Such allocation of Assessments to platted parcels will reduce the amount of Assessments levied on unplatted gross acres within the District.

Further, to the extent that any residential land which has not been platted is sold to another developer or builder, the Assessments will be assigned to such parcel at the time of the sale based upon the development rights associated with such parcel that are transferred from seller to buyer. The District shall provide an estoppel or similar document to the buyer evidencing the amount of Assessments transferred at sale.

5.4 Lienability Test: Special and Peculiar Benefit to the Property

As first discussed in *Section 1.3*, Special Benefits and General Benefits, improvements undertaken by the District create special and peculiar benefits to certain properties within the District. The District's improvements benefit assessable properties within the District and accrue to all such assessable properties on an ERU basis.

Improvements undertaken by the District can be shown to be creating special and peculiar benefits to the property within the District. The special and peculiar benefits resulting from each improvement include, but are not limited to:

- a. added use of the property;
- b. added enjoyment of the property;

- c. decreased insurance premiums;
- d. increased marketability and value of the property.

The improvements which are part of the CIP make the land in the District developable and saleable and when implemented jointly as parts of the CIP, provide special and peculiar benefits which are greater than the benefits of any single category of improvements. These special and peculiar benefits are real and ascertainable, but not yet capable of being calculated and assessed in terms of numerical value; however, such benefits are more valuable than either the cost of, or the actual assessment levied for, the improvement or debt allocated to the parcel of land.

5.5 Lienability Test: Reasonable and Fair Apportionment of the Duty to Pay

A reasonable estimate of the proportion of special and peculiar benefits received from the improvements is delineated in Table 4 (expressed as ERU factors) in the *Appendix*.

The apportionment of the Assessments is fair and reasonable because it was conducted on the basis of consistent application of the methodology described in *Section 5.2* across all assessable property within the District according to reasonable estimates of the special and peculiar benefits derived from the CIP by different unit types.

5.6 True-Up Mechanism

The assessment methodology described herein is based on conceptual information obtained from the Developer prior to construction. As development occurs it is possible that the number of ERUs may change. The mechanism for maintaining the methodology over the changes is referred to as true-up.

This mechanism is to be utilized to ensure that the Assessments on a per ERU basis never exceed the initially allocated Assessments as contemplated in the adopted assessment methodology. The Assessments per ERU preliminarily equal \$79,984.39 (\$35,865,000 in Assessments divided by 448.40 ERUs) and may change based on the final bond sizing or as a result of a change in unit types. If such changes occur, the methodology is applied to the land based on the number of and unit type within each and every parcel as signified by the number of ERUs.

As the land is platted, the Assessments are assigned to platted parcels based on the figures in Table 5 in the *Appendix*. If as a result of platting and apportionment of the Assessments to the platted parcel of land, the Assessments per ERU for land that remains unplatted within the District remains equal to \$79,984.39, then no true-up adjustment will be necessary.

If as a result of platting and apportionment of the Assessments to the platted land, the Assessments per ERU for land that remains unplatted within the District equals less than \$79,984.39 (either as a result of a larger number of units, different units or both), then the per ERU Assessments for all parcels within the District will be lowered if that state persists at the conclusion of platting of all land within the District.

If, in contrast, a result of platting and apportionment of the Assessments to the platted land, the Assessments per ERU for land that remains unplatted within the District equals more than \$79,984.39¹ (either as a result of a smaller number of units, different units or both), then the difference in Assessments plus accrued interest will be collected from the owner of the property which platting caused the increase of Assessments per ERU to occur, in accordance with a true-up agreement to be entered into between the District and the Developer, which will be binding on assignees.

The owner(s) of the property will be required to immediately remit to the Trustee for redemption a true-up payment equal to the difference between the actual Assessments per ERU and \$79,984.39 multiplied by the actual number of ERUs plus accrued interest to the next succeeding interest payment date on the Bonds, unless such interest payment date occurs within 45 days of such true-up payment, in which case the accrued interest shall be paid to the following interest payment date.

In considering whether to require a true-up payment, the District shall consider any requests for a deferral of true-up. In order to obtain such a deferral, a landowner seeking such deferral must provide to the District the following: a) proof of the amount of entitlements remaining on the undeveloped lands, b) a revised overall development plan showing the number and type of units reasonably planned for the remainder of the Development, c) evidence of allowable zoning conditions that would enable those entitlements to be placed in accordance with the revised development plan, and d) documentation prepared by a licensed engineer that shows the feasibility of implementing the proposed development plan. The District's decision whether to grant a deferral shall be in its

reasonable discretion. Prior to any decision by the District not to impose a true-up payment, a supplemental methodology shall be produced demonstrating that there will be sufficient Assessments to pay debt service on the applicable Bonds and the District will conduct new proceedings under Chapter 170, *Florida Statutes* upon the advice of District Counsel. Any true-up payment shall become due and payable that tax year by the landowner of the lands subject to the proposed plat, shall be in addition to the regular Assessment installment payable for such lands, and shall constitute part of the Assessment liens imposed against the proposed plat property until paid.

All Assessments levied run with the land, and such Assessment liens include any true-up payment. The District will not release any liens on property for which true-up payments are due, until provision for such payment has been satisfactorily made. Further, upon the District's review of the final plat for the developable acres, any unallocated Assessment shall become due and payable and must be paid prior to the District's approval of that plat. This true-up process applies for both plats and/or re-plats.

In addition to platting of property within the District, any planned sale of unplatted land to another builder or developer will cause the District to initiate a true-up test as described above to test whether the amount of the Assessments per ERU for land that remains unplatted remains equal to \$79,984.39. The test will be based upon the development rights as signified by the number of ERUs associated with such parcel that are transferred from seller to buyer. The District shall provide an estoppel or similar document to the buyer evidencing the amount of Assessments transferred at sale.

5.7 Assessment Roll

Assessments in the amount of \$35,865,000 plus interest are proposed to be levied over the area described in Exhibit "A". Excluding any capitalized interest period, the Assessments shall be paid in thirty (30) annual principal installments.

¹ For example, if the first platting includes 118 Single-Family 40' lots, 202 Single-Family 50' lots, and 110 Single-Family 60' lots, which equates to a total allocation of \$34,265,312.22 in Assessments, then the remaining unplatted land would be required to absorb 20 Single-Family 50' lots or \$1,599,687.78 in Assessments. If the remaining unplatted land would only be able to absorb 10 Single-Family 50' lots or \$799,843.89 in Assessments, then a true-up, payable by the owner of the unplatted land, would be due in the amount of \$799,843.89 in Assessments plus applicable accrued interest to the extent described in this Section.

5.8 Additional Items Regarding Assessments Imposition and Allocation

This master assessment allocation methodology is intended to establish, without the need for a further public hearing, the necessary benefit and fair and reasonable allocation findings for a master assessment lien, which may give rise to one or more individual assessment liens relating to individual Bond issuances necessary to fund all or a portion of the CIP referenced herein. All such liens shall be within the benefit limits established herein and using the allocation methodology described herein, and shall be described in one or more supplemental reports.

As set forth in any supplemental report, and for any particular Bond issuance, the land developer may opt to “buy down” the Assessments on particular product types and/or lands using a contribution of cash, infrastructure or other consideration, and in order for Assessments to reach certain target levels. Note that any “true-up,” as described herein, may require a payment to satisfy “true-up” obligations as well as additional contributions to maintain such target assessment levels. Any amounts contributed by the developer to pay down Assessments will not be eligible for “deferred costs,” if any are provided for in connection with any particular Bond issuance.

As noted herein, the CIP functions as a system of improvements. Among other implications, this means that proceeds from any particular Bond issuance can be used to fund improvements within any benefitted property within the District, regardless of where the Assessments are levied, provided that Assessments are fairly and reasonably allocated across all benefitted properties.

In the event that the CIP is not completed, required contributions are not made, additional benefitted lands are added to the District and/or assessment area(s), or under certain other circumstances, the District may elect to reallocate the Assessments, and the District expressly reserves the right to do so, provided however that any such reallocation shall not be construed to relieve any party of contractual or other obligations to the District.

6.0 Additional Stipulations

6.1 Overview

Wrathell, Hunt and Associates, LLC was retained by the District to prepare a methodology to fairly allocate the special assessments

related to the District's CIP. Certain financing, development and engineering data was provided by members of District Staff and/or the Developer. The allocation methodology described herein was based on information provided by those professionals. Wrathell, Hunt and Associates, LLC makes no representations regarding said information transactions beyond restatement of the factual information necessary for compilation of this Report. For additional information on the Bond structure and related items, please refer to the Offering Statement associated with this transaction.

Wrathell, Hunt and Associates, LLC does not represent the District as a Municipal Advisor or Securities Broker nor is Wrathell, Hunt and Associates, LLC registered to provide such services as described in Section 15B of the Securities and Exchange Act of 1934, as amended. Similarly, Wrathell, Hunt and Associates, LLC does not provide the District with financial advisory services or offer investment advice in any form.

7.0 Appendix

Table 1

Rye Crossing Community Development District

Development Plan

Product Type	Phase I - Unit Count	Future Phases - Unit Count	Total Number of Units
Single Family 40'	0	118	118
Single Family 50'	116	106	222
Single Family 60'	0	110	110
Total	116	334	450

Table 2

Rye Crossing Community Development District

Project Costs

Improvement	Phase I - Costs	Future Phases - Costs	Total Costs
Perimeter Roads, Hardscape, Landscape and Irrigation	\$ 760,000.00	\$ 4,040,000.00	\$ 4,800,000.00
Stormwater System	1,407,000.00	5,723,000.00	7,130,000.00
Water, Sewer, Reclaim Utilities	1,655,000.00	5,145,000.00	6,800,000.00
Incremental Cost of Undergrounding of Electric Conduit	59,000.00	241,000.00	300,000.00
Conservation/ Mitigation	10,000.00	580,000.00	590,000.00
Off-site Improvements	330,000.00	230,000.00	560,000.00
Professional Fees	90,000.00	1,660,000.00	1,750,000.00
Contingency	-	4,040,000.00	4,040,000.00
Total	\$4,311,000	\$21,659,000	\$ 25,970,000

Table 3

Rye Crossing Community Development District

Preliminary Sources and Uses of Funds

Sources

Bond Proceeds:	
Par Amount	\$35,865,000.00
Total Sources	\$35,865,000.00

Uses

Project Fund Deposits:	
Project Fund	\$25,970,000.00
Other Fund Deposits:	
Debt Service Reserve Fund	\$3,185,795.90
Capitalized Interest Fund	\$5,738,400.00
Delivery Date Expenses:	
Costs of Issuance	\$967,300.00
Rounding	\$3,504.10
Total Uses	\$35,865,000.00

Table 4

Rye Crossing

Community Development District

Benefit Allocation - Phase I

Product Type	Total Number of Units	ERU Weight	Total ERU
Single Family 40'	0	0.8	0.00
Single Family 50'	116	1	116.00
Single Family 60'	0	1.2	0.00
Total	116		116.00

Benefit Allocation - Future Phases

Product Type	Total Number of Units	ERU Weight	Total ERU
Single Family 40'	118	0.8	94.40
Single Family 50'	106	1	106.00
Single Family 60'	110	1.2	132.00
Total	334		332.40

Benefit Allocation - Total

Product Type	Total Number of Units	ERU Weight	Total ERU
Single Family 40'	118	0.8	94.40
Single Family 50'	222	1	222.00
Single Family 60'	110	1.2	132.00
Total	450		448.40

Table 5

Rye Crossing

Community Development District

Assessment Apportionment

Product Type	Total Number of Units	Total Cost Allocation*	Total Bond Assessment Apportionment	Bond Assessment Apportionment per Unit	Annual Debt Service Payment per Unit**
Single Family 40'	118	\$5,467,368.42	\$7,550,526.32	\$63,987.51	\$6,111.66
Single Family 50'	222	\$12,857,582.52	\$17,756,534.34	\$79,984.39	\$7,639.58
Single Family 60'	110	\$7,645,049.06	\$10,557,939.34	\$95,981.27	\$9,167.49
Total	450	\$25,970,000.00	\$35,865,000.00		

* Please note that cost allocations to units herein are based on the ERU benefit allocation illustrated in Table 4

** Includes county collection costs estimated at 3% (subject to change) and an early collection discount allowance estimated at 4% (subject to change)

Exhibit “A”

Bond Assessments in the amount of \$35,865,000 are proposed to be levied over the area as described in the following pages designating the boundary of the District:

Description Sketch

(Not A Survey)

RYE CROSSING CDD

DESCRIPTION: A parcel of land lying in Section 13, Township 34 South, Range 19 East, Manatee County, Florida, and being more particularly described as follows:




COMMENCE at the Southeast corner of said Section 13, run thence along the East boundary thereof, N.00°41'28"E, a distance of 100.00 feet to the Northerly line of that certain parcel as described and recorded in Official Records Book 1524, Page 744, Public Records of Manatee County, Florida, said point also being the **POINT OF BEGINNING**; thence along said Northerly line the following three (3) courses: 1) N.72°15'33"W, a distance of 1354.64 feet; 2) N.88°32'51"W, a distance of 650.59 feet; 3) N.80°53'34"W, a distance of 2612.84 feet to a point on the Easterly maintained right-of-way line of RYE ROAD; thence along said Easterly maintained right-of-way line the following three (3) courses: 1) N.01°12'48"E, a distance of 398.16 feet; 2) N.00°52'29"E, a distance of 84.26 feet; 3) N.00°42'12"E, a distance of 59.91 feet to the intersection of the Easterly right-of-way of RYE ROAD as described and recorded in Official Records Book 1648, Page 6963, said Public Records; thence along said Easterly right-of-way line the following three (3) courses: 1) Northerly, 537.52 feet along the arc of a non-tangent curve to the left having a radius of 3869.72 feet and a central angle of 07°57'31" (chord bearing N.04°19'07"E, 537.09 feet); 2) N.00°20'21"E, a distance of 181.44 feet; 3) N.00°53'38"E, a distance of 22.55 feet to a point on the Northerly boundary of lands described and recorded in Official Records Book 2074, Page 2729, said Public Records; thence along said Northerly boundary the following five (5) courses: 1) S.88°23'59"E, a distance of 1010.95 feet; 2) N.02°26'22"E, a distance of 1091.72 feet; 3) N.57°46'55"E, a distance of 423.69 feet; 4) N.50°35'20"E, a distance of 538.86 feet; 5) S.02°26'22"W, a distance of 1744.56 feet to a point on the Northerly boundary of lands described and recorded in Official Records Book 2501, Page 5494; thence along said Northerly boundary the following 1) S.88°25'52"E, a distance of 1483.77 feet; 2) N.65°59'52"E, a distance of 1377.03 feet to the Northeast corner of the Southeast 1/4 of aforesaid Section 13; thence along the East boundary thereof, S.00°41'28"W, a distance of 2531.84 feet to the **POINT OF BEGINNING**.

Containing 191.950 acres, more or less.

SURVEYOR'S NOTES:

- 1) Bearings shown hereon are based on the East boundary of Section 13, Township 34 South, Range 19 East, Manatee County, Florida, having a Grid bearing of N.00°12'59"E. The Grid Bearings as shown hereon refer to the State Plane Coordinate System, North American Horizontal Datum of 1983 (NAD 83-2011 Adjustment) for the West Zone of Florida


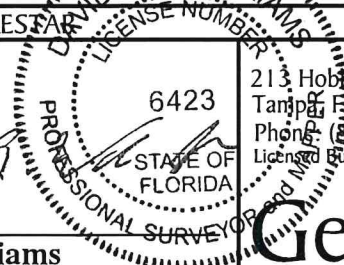
SEE SHEET NO. 2 FOR KEY SHEET
SEE SHEET NO. 3 -4 FOR DETAIL

PROJECT: Rutland Property			Prepared For: FORESTAR		
PHASE: Rye Crossing CDD					
DRAWN: JCM	DATE: 07/20/22	CHECKED BY: MHC			
REVISIONS					
DATE	DESCRIPTION	DRAWN BY			
David A. Williams FLORIDA PROFESSIONAL SURVEYOR & MAPPER NO. LS6423			213 Hobbs Street Tampa, Florida 33619 Phone: (813) 248-8888 Licensed Business No.: LB 7768		
					
FILE PATH: P:\RYE CROSSING (RUTLAND)\DESCRIPTIONS\RUTLAND-RYE-CROSSING-CDD-DS.DWG LAST SAVED BY: JORDANM					
					01 of 04

Description Sketch

(Not A Survey)

KEY SHEET

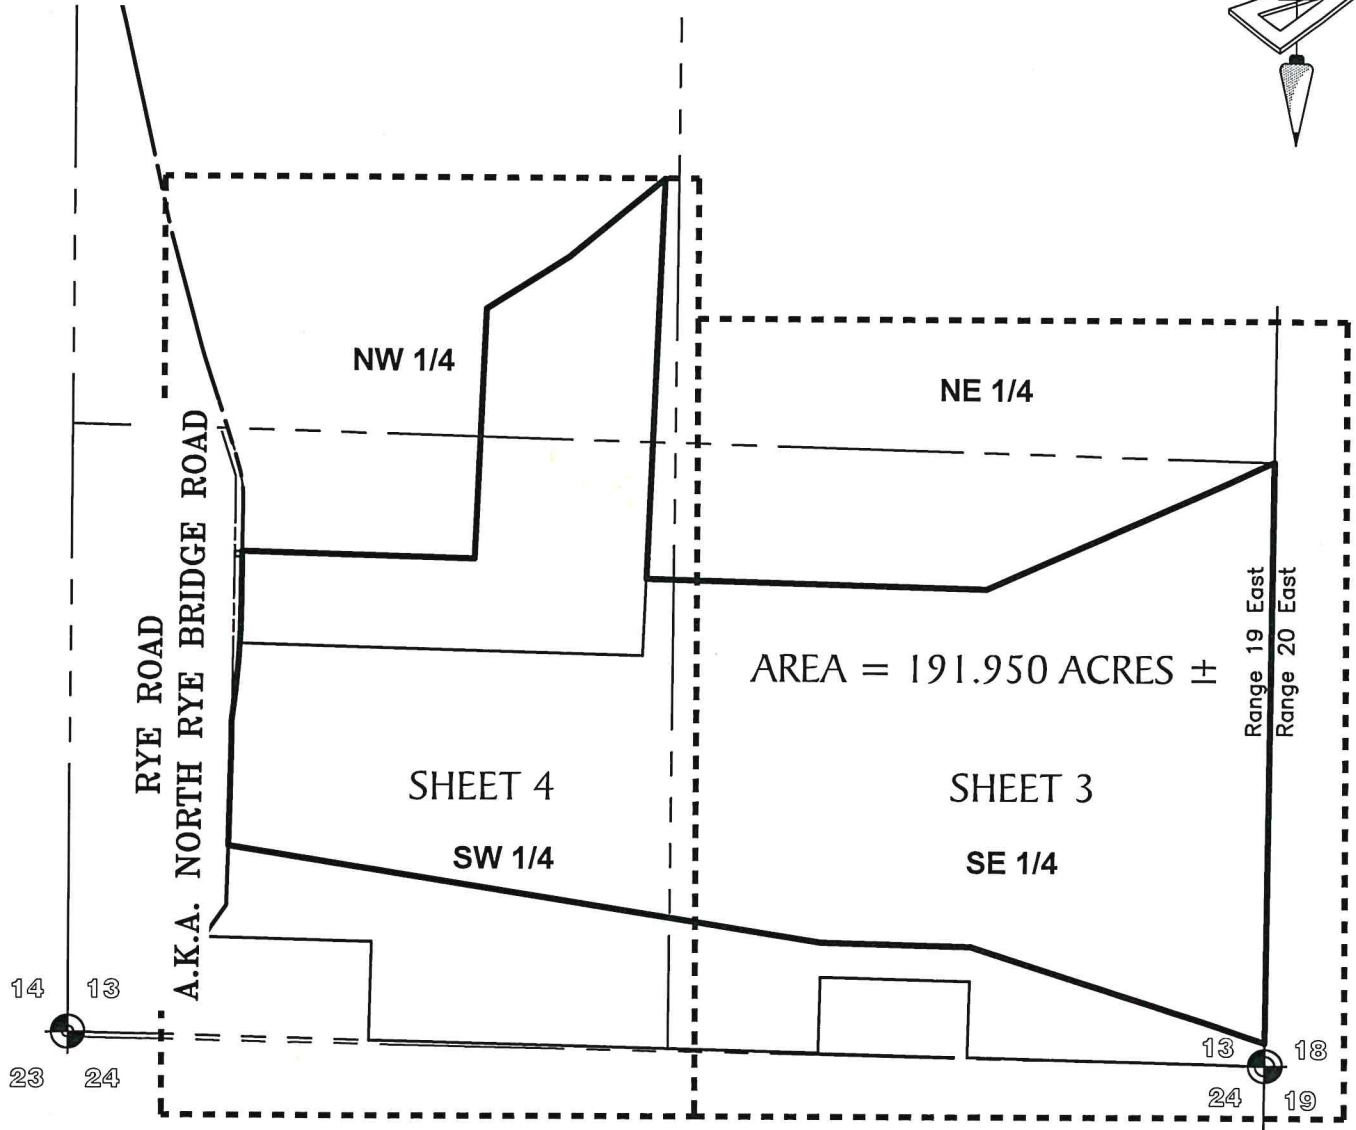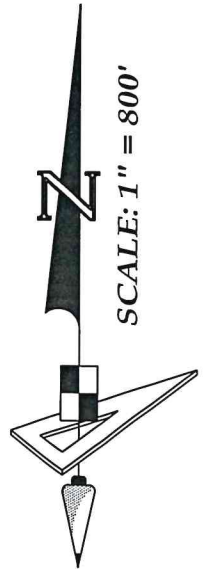



NOTE:
SEE SHEET NO. 1 FOR LEGAL DESCRIPTION & SURVEYOR'S NOTES
SEE SHEET NO. 3-4 FOR DETAIL

213 Hobbs Street
Tampa, Florida 33619
Phone: (813) 248-8888
Licensed Business No.: LB 7768



Description Sketch

(Not A Survey)

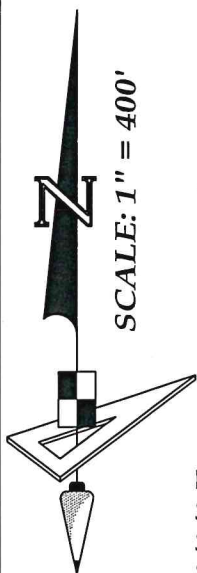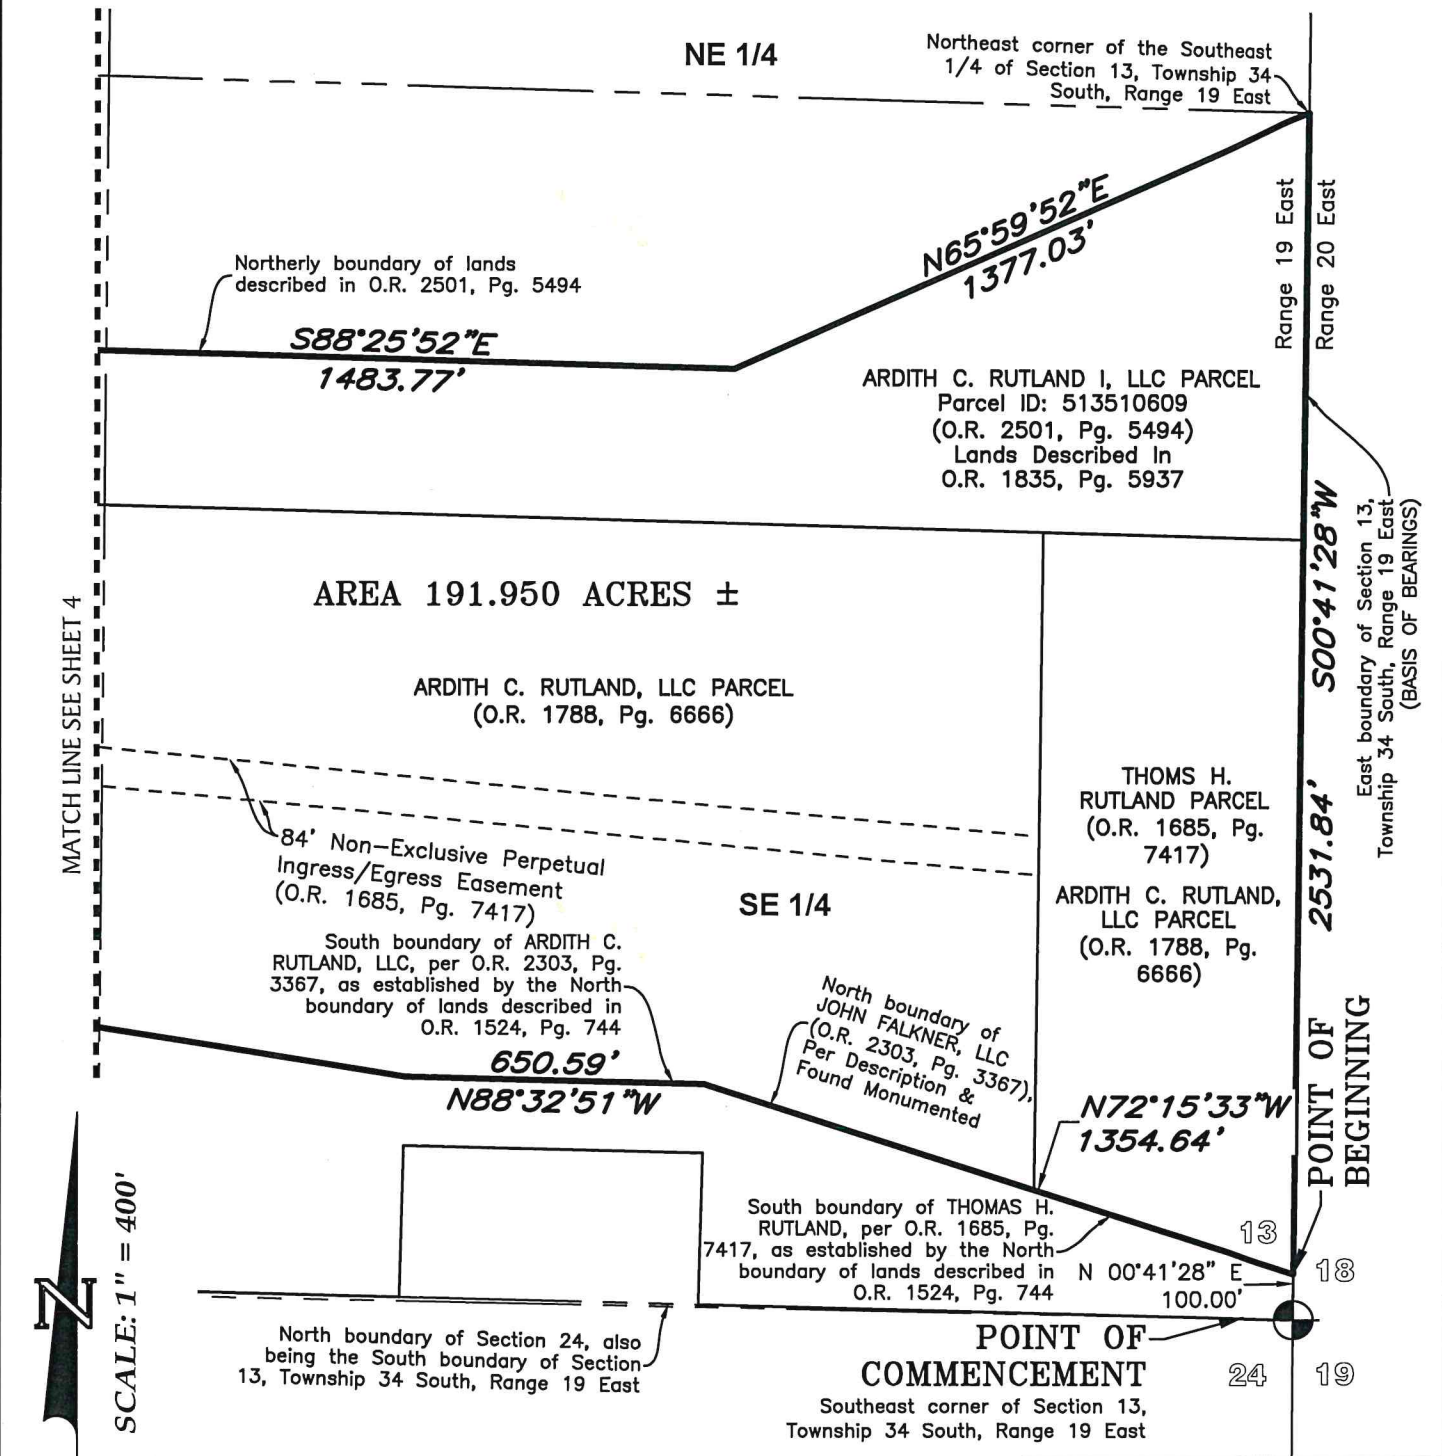

SCALE: 1" = 400'



NOTE:
SEE SHEET NO. 1 FOR LEGAL DESCRIPTION & SURVEYOR'S NOTES
SEE SHEET NO. 2 FOR KEY SHEET
SEE SHEET NO. 4 FOR DETAIL

213 Hobbs Street
Tampa, Florida 33619
Phone: (813) 248-8888
Licensed Business No.: LB 7768

GeoPoint
Surveying, Inc.

Description Sketch

(Not A Survey)

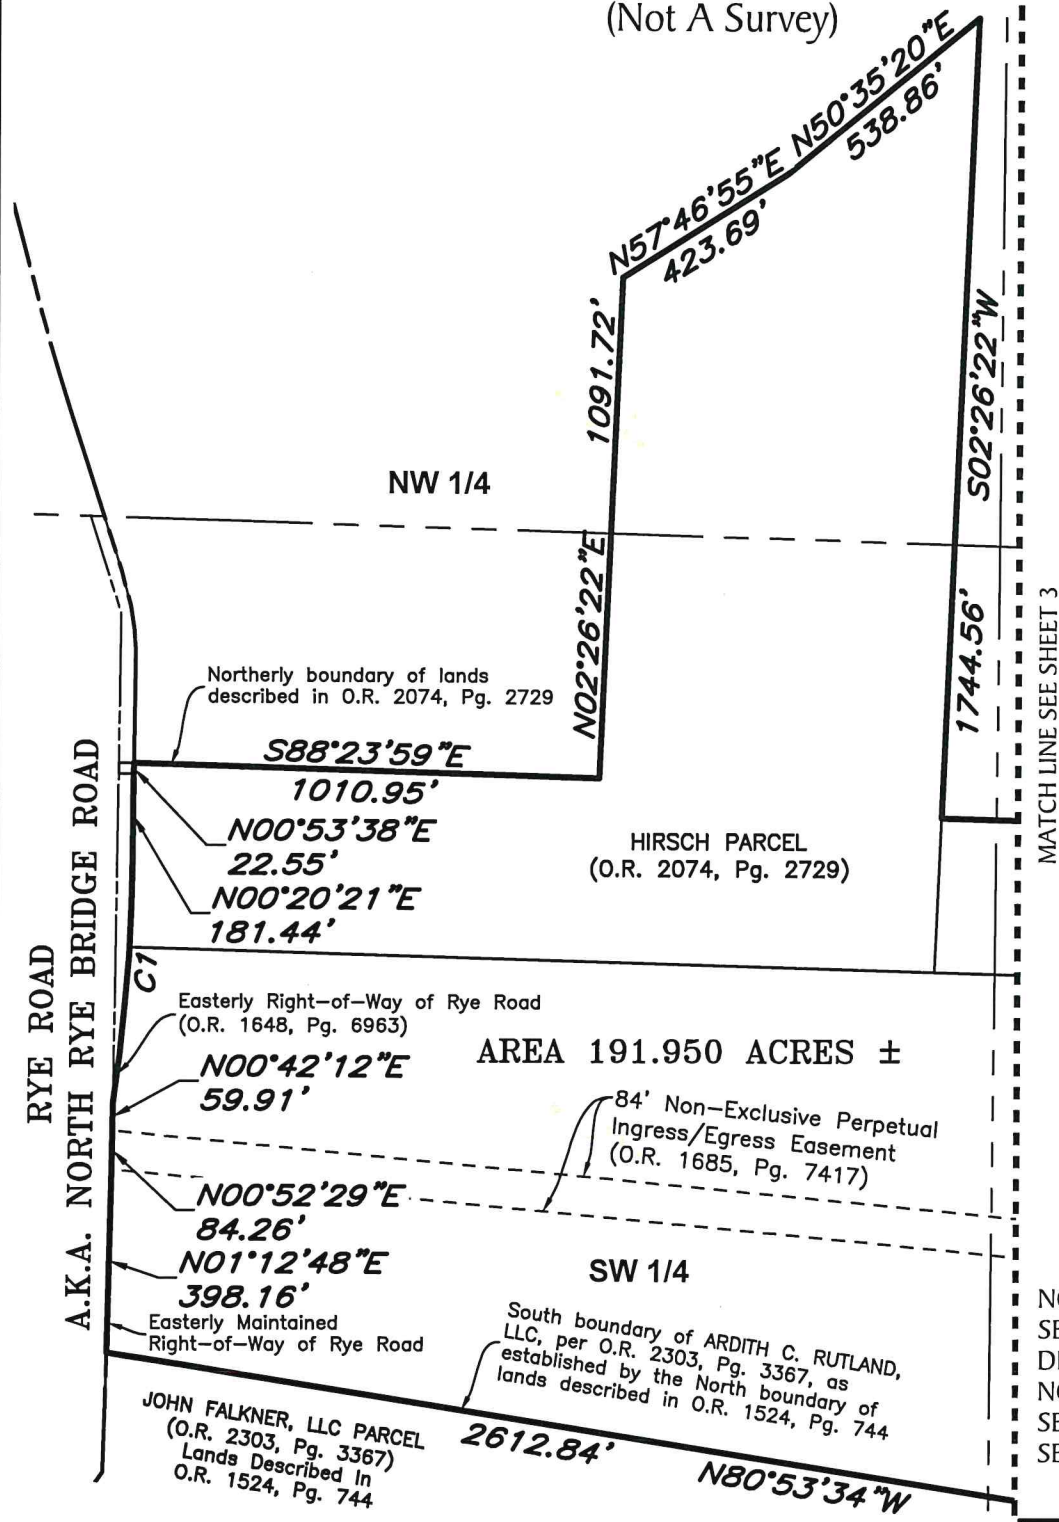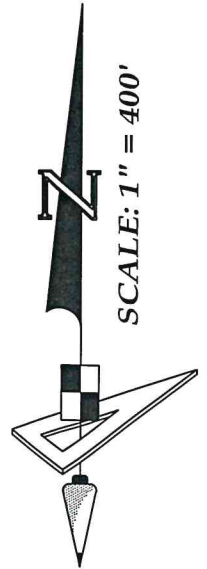

MATCH LINE SEE SHEET 3

NOTE:
 SEE SHEET NO. 1 FOR LEGAL DESCRIPTION & SURVEYOR'S NOTES
 SEE SHEET NO. 2 FOR KEY SHEET
 SEE SHEET NO. 3 FOR DETAIL

CURVE DATA TABLE

NO.	RADIUS	DELTA	ARC	CHORD	BEARING
C1	3869.72'	7°57'31"	537.52'	537.09'	N 04°19'07" E

213 Hobbs Street
 Tampa, Florida 33619
 Phone: (813) 248-8888
 Licensed Business No.: LB 7768



RYE CROSSING

COMMUNITY DEVELOPMENT DISTRICT

4E

RESOLUTION 2023-06

**[SECTION 170.08, F.S. DEBT ASSESSMENT RESOLUTION FOR
RYE CROSSING COMMUNITY DEVELOPMENT DISTRICT]
(PHASE 1 39.7-ACRE BOUNDARY ONLY)**

A RESOLUTION MAKING CERTAIN FINDINGS; AUTHORIZING A CAPITAL IMPROVEMENT PLAN; ADOPTING AN ENGINEER’S REPORT; PROVIDING AN ESTIMATED COST OF IMPROVEMENTS; ADOPTING AN ASSESSMENT REPORT; EQUALIZING, APPROVING, CONFIRMING AND LEVYING DEBT ASSESSMENTS; ADDRESSING THE FINALIZATION OF SPECIAL ASSESSMENTS; ADDRESSING THE PAYMENT OF DEBT ASSESSMENTS AND THE METHOD OF COLLECTION; PROVIDING FOR THE ALLOCATION OF DEBT ASSESSMENTS AND TRUE-UP PAYMENTS; ADDRESSING GOVERNMENT PROPERTY, AND TRANSFERS OF PROPERTY TO UNITS OF LOCAL, STATE AND FEDERAL GOVERNMENT; AUTHORIZING AN ASSESSMENT NOTICE; AND PROVIDING FOR SEVERABILITY, CONFLICTS AND AN EFFECTIVE DATE.

WHEREAS, the Rye Crossing Community Development District (“**District**”) is a local unit of special-purpose government established pursuant to the Uniform Community Development District Act of 1980, Chapter 190, *Florida Statutes*, as amended (“**Act**”); and

WHEREAS, the District has previously indicated its intention to construct certain types of improvements and to finance such improvements through the issuance of bonds, notes or other specific financing mechanisms, which bonds, notes or other specific financing mechanisms would be repaid by the imposition of special assessments on benefited property within the District; and

WHEREAS, the District’s Board of Supervisors (“**Board**”) has noticed and conducted a public hearing pursuant to Chapters 170, 190 and 197, *Florida Statutes*, relating to the imposition, levy, collection and enforcement of such assessments, and now desires to adopt a resolution imposing and levying such assessments as set forth herein.

**NOW, THEREFORE, BE IT RESOLVED BY THE BOARD OF SUPERVISORS OF
THE RYE CROSSING COMMUNITY DEVELOPMENT DISTRICT AS
FOLLOWS:**

1. **AUTHORITY.** This Resolution is adopted pursuant to Chapters 170, 190 and 197, *Florida Statutes*, including without limitation, Section 170.08, *Florida Statutes*. The recitals stated above are incorporated herein; are adopted by the Board as true and correct statements; and are further declared to be findings made and determined by the Board.

2. **FINDINGS.** The Board further finds and determines as follows:

The Capital Improvement Plan

a. The District is authorized by Chapter 190, *Florida Statutes*, to finance, fund, plan, establish, acquire, install, equip, operate, extend, construct, or reconstruct roadways,

sewer and water distribution systems, stormwater management/earthwork improvements, landscape, irrigation and entry features, conservation and mitigation, street lighting and other infrastructure projects and services necessitated by the development of, and serving lands within, the District; and

- b. On October 13, 2022, and pursuant to Section 170.03, *Florida Statutes*, among other laws, the Board adopted Resolution 2023-03 (“**Declaring Resolution**”), and in doing so determined to undertake a capital improvement plan to install, plan, establish, construct or reconstruct, enlarge, equip, acquire, operate and/or maintain the District’s capital improvements planned for the “Phase 1” lands within the District (“**Project**”); and
- c. The Project is described in the Declaring Resolution and the *Engineer’s Report* dated October 13, 2022 (“**Engineer’s Report**,” attached hereto as **Exhibit A** and incorporated herein by this reference), and the plans and specifications for the Project are on file in the offices of the District Manager at c/o Wrathell, Hunt & Associates, LLC, 2300 Glades Road, Suite 410W, Boca Raton, Florida 33431 (“**District Records Office**”); and

The Debt Assessment Process

- d. Also as part of the Declaring Resolution, the Board expressed an intention to issue bonds, notes or other specific financing mechanisms to provide a portion of the funds needed for the Project, and further declared its intention to defray the whole or any part of the expense of the Projects by levying special assessments (“**Debt Assessments**”) on specially benefited property within the District – specifically the Phase 1 lands within the District (“**Assessment Area**”); and
- e. The Declaring Resolution was adopted in compliance with the requirements of Section 170.03, *Florida Statutes*, and prior to the time it was adopted, the requirements of Section 170.04, *Florida Statutes*, had been met; and
- f. As directed by the Declaring Resolution, said Declaring Resolution was published as required by Section 170.05, *Florida Statutes*, and a copy of the publisher’s affidavit of publication is on file with the Secretary of the District; and
- g. As directed by the Declaring Resolution, the Board caused to be made a preliminary assessment roll as required by Section 170.06, *Florida Statutes*; and
- h. As required by Section 170.07, *Florida Statutes*, and as part of the Declaring Resolution, the Board fixed the time and place of a public hearing at which owners of the property to be assessed and other persons interested therein could appear before the Board and be heard as to (i) the propriety and advisability of making the improvements, (ii) the cost thereof, (iii) the manner of payment therefore, and (iv) the amount thereof to be assessed against each specially benefited property or parcel, and the Board further authorized publication of notice of such public hearing and individual mailed notice of such public hearing in accordance with Chapters 170, 190, and 197, *Florida Statutes*; and

- i. Notice of the scheduled public hearing was given by publication and also by mail as required by Sections 170.07 and 197.3632, *Florida Statutes*, and affidavits as to such publication and mailings are on file in the office of the Secretary of the District; and
- j. On December 12, 2022, and at the time and place specified in the Declaring Resolution, the Board conducted such public hearing and heard and considered all complaints and testimony as to the matters described above; the Board further met as an “Equalization Board;” and the Board has made such modifications in the preliminary assessment roll as it deems necessary, just and right in the making of the final assessment roll; and

Equalization Board Additional Findings

- k. Having considered the estimated costs of the Projects, the estimated financing costs and all comments and evidence presented at such public hearing, the Board further finds and determines that:
 - i. It is necessary to the public health, safety and welfare and in the best interests of the District that: (1) the District provide the Project as set forth in the Engineer’s Report; (2) the cost of such Project be assessed against the lands specially benefited by such Project, and within the Assessment Area, as set forth in the Assessment Report; and (3) the District issue bonds, notes or other specific financing mechanisms to provide funds for such purposes pending the receipt of such Debt Assessments; and
 - ii. The provision of said Project, the levying of the Debt Assessments, and the sale and issuance of such bonds, notes, or other specific financing mechanisms serve a proper, essential, and valid public purpose and are in the best interests of the District, its landowners and residents; and
 - iii. The estimated costs of the Project is as specified in the Engineer’s Report and Assessment Report (defined below), and the amount of such costs is reasonable and proper; and
 - iv. It is reasonable, proper, just and right to assess the cost of such Projects against the properties specially benefited thereby in the Assessment Areas, using the method determined by the Board and set forth in the *Master Special Assessment Methodology Report*, dated October 13, 2022 (“**Assessment Report**,” attached hereto as **Exhibit B** and incorporated herein by this reference), which results in the Debt Assessments set forth on the final assessment roll; and
 - v. The Project benefits the Assessment Area as set forth in the Assessment Report; and
 - vi. Accordingly, the Debt Assessments as set forth in the Assessment Report constitute a special benefit to the applicable parcels of real property listed on said final assessment roll, and the benefit, in the case of each such parcel, will be equal to or in excess of the Debt Assessments imposed thereon, as set forth in **Exhibit B**; and

- vii. All developable property within the Assessment Area is deemed to be benefited by the Project, and the Debt Assessments will be allocated in accordance with the Assessment Report at **Exhibit B**; and
- viii. The Debt Assessments are fairly and reasonably allocated across the benefitted property, as set forth in **Exhibit B**; and
- ix. It is in the best interests of the District that the Debt Assessments be paid and collected as herein provided; and
- x. In order to provide funds with which to pay the costs of the Project which are to be assessed against the benefited properties, pending the collection of the Debt Assessments, it is necessary for the District to issue revenue bonds, notes or other specific financing mechanisms, including refunding bonds (together, "**Bonds**").

3. **AUTHORIZATION FOR THE PROJECT; ADOPTION OF ENGINEER'S REPORT.** The Engineer's Report identifies and describes the infrastructure improvements to be financed in part with the Bonds, and sets forth the cost of the Project. The District hereby confirms that the Project serves a proper, essential, and valid public purpose. The use of the Engineer's Report in connection with the sale of the Bonds is hereby authorized, approved and ratified, and the proper officers, employees and/or agents of the District are hereby authorized and directed to take such further action as may be necessary or desirable to cause the same to be made.

4. **ESTIMATED COST OF IMPROVEMENTS.** The total estimated cost of the Project and the cost to be paid by the Debt Assessments on all specially benefited property are set forth in **Exhibits A and B**, respectively, hereto.

5. **ADOPTION OF ASSESSMENT REPORT.** The Assessment Report setting forth the allocation of Debt Assessments to the benefitted lands within the Assessment Area is hereby approved, adopted, and confirmed. The District ratifies its use in connection with the sale of the Bonds.

6. **EQUALIZATION, APPROVAL, CONFIRMATION AND LEVY OF DEBT ASSESSMENTS.** The Debt Assessments imposed on the parcels specially benefited by the Project within the Assessment Area, all as specified in the final assessment roll set forth in **Exhibit B**, attached hereto, are hereby equalized, approved, confirmed and levied.

Immediately following the adoption of this Resolution, the lien of Debt Assessments as reflected in **Exhibit B**, attached hereto, shall be recorded by the Secretary of the District in the District's "**Improvement Lien Book.**" The Debt Assessments levied against each respective parcel shown on such final assessment roll and interest, costs, and penalties thereon, as hereafter provided, shall be and shall remain a legal, valid and binding first lien on such parcel, coequal with the lien of all state, county, district, municipal or other governmental taxes and superior in dignity to all other liens, titles, and claims.

- a. **Supplemental Assessment Resolutions for Bonds.** The lien for the Debt Assessments established hereunder shall be inchoate until the District issues Bonds. In connection with the issuance of any particular series of the Bonds, the District may adopt, without the need for further public hearing, a supplemental assessment resolution establishing specific Debt Assessments, in one or more separately enforceable Debt Assessment liens,

securing such Bonds. Such subsequent resolutions shall be adopted at a noticed meeting of the District, and shall set forth the actual amounts financed, costs of issuance, expected costs of collection, and the total amount of the assessments pledged to that issue, which amount shall be consistent with the lien imposed by this Resolution. Among other things, the supplemental assessment resolutions may provide for the issuance of multiple series of Bonds each secured by the Assessment Area.

- b. **Adjustments to Debt Assessments.** The District may, by subsequent resolution, adjust the acreage assigned to particular parcel identification numbers listed on the final assessment roll to reflect accurate apportionment of acreage amongst individual parcel identification numbers. The District may make any other such acreage and boundary adjustments to parcels listed on the final assessment roll as may be necessary and in the best interests of the District, as determined by the Board by subsequent resolution. Any such adjustment in the assessment roll shall be consistent with the requirements of law.
- c. **Contributions.** In connection with the issuance of a series of the Bonds, the project developer may request that any related Debt Assessments be reduced for certain product types. To accomplish any such requested reduction, and pursuant to the terms of an applicable acquisition agreement, and this resolution, the developer will agree to provide a contribution of infrastructure, work product, or land based on the lesser of cost basis or appraised value, comprising a portion of the Project and to meet the minimum requirements set forth in the Assessment Report, if any. Any such contributions shall not be eligible for payment under the Bonds.
- d. **Impact Fee Credits.** The District may or may not be entitled to impact fee credits as a result of the development of the Project, based on applicable laws and/or agreements governing impact fee credits. Unless otherwise addressed by supplemental assessment resolution, the proceeds from any impact fee credits received may be used in the District's sole discretion as an offset for any acquisition of any portion of the Project (e.g., land based on the lesser of cost basis or appraised value, infrastructure and/or work product), for completion of the Project, or otherwise used against the outstanding indebtedness of any debt issuance that funded the improvement giving rise to the credits.

7. **FINALIZATION OF DEBT ASSESSMENTS.** When the Project has been constructed or otherwise provided to the satisfaction of the Board, the Board shall adopt a resolution accepting the same and determining the actual costs (including financing costs) thereof, as required by Sections 170.08 and 170.09, *Florida Statutes*. Pursuant to Section 170.08, *Florida Statutes*, the District shall credit to each Debt Assessment the difference, if any, between the Debt Assessment as hereby made, approved and confirmed and the actual costs incurred in completing the Project. In making such credits, no credit shall be given for bond, note or other specific financing mechanism costs, capitalized interest, funded reserves or bond or other discounts. Such credits, if any, shall be entered in the Improvement Lien Book.

8. **PAYMENT OF DEBT ASSESSMENTS AND METHOD OF COLLECTION.**

- a. **Payment.** The Debt Assessments, as further set forth in each supplemental assessment resolution, and securing the issuance of each series of the Bonds, may be paid in not more than thirty (30) yearly installments of principal and interest – beginning upon the issuance of the particular series of the Bonds (and after taking into account any capitalized interest

periods), provided, however, that the Board shall at any time make such adjustments by resolution, and at a noticed meeting of the Board, to that payment schedule as may be necessary and in the best interests of the District to account for changes in long and short term debt as actually issued by the District.

- b. **Prepayment.** Subject to the provisions of any supplemental assessment resolution, any owner of property subject to the Debt Assessments may, at its option, pre-pay the entire amount of the Debt Assessment any time, or a portion of the amount of the Debt Assessment up to two times, plus accrued interest to the next succeeding interest payment date (or the second succeeding interest payment date if such prepayment is made within forty-five (45) calendar days before an interest payment date (or such other time as set forth in the supplemental indenture for the applicable series of bonds secured by the Debt Assessments in question)), attributable to the property subject to Debt Assessments owned by such owner. Prepayment of Debt Assessments does not entitle the property owner to any discounts for early payment. If authorized by a supplemental assessment resolution, the District may grant a discount equal to all or a part of the payee's proportionate share of the cost of the applicable Project consisting of bond financing costs, such as capitalized interest, funded reserves, and bond discount included in the estimated cost of the applicable Project, upon payment in full of any Debt Assessment during such period prior to the time such financing costs are incurred as may be specified by the District.
- c. **Uniform Method; Alternatives.** The District may elect to use the method of collecting Debt Assessments authorized by Sections 197.3632 and 197.3635, *Florida Statutes* ("**Uniform Method**"). The District has heretofore taken all required actions to comply with Sections 197.3632 and 197.3635, *Florida Statutes*. Such Debt Assessments may be subject to all of the collection provisions of Chapter 197, *Florida Statutes*. Notwithstanding the above, in the event the Uniform Method of collecting its Debt Assessments is not available to the District in any year, or if determined by the District to be in its best interests, and subject to the terms of any applicable trust indenture, the Debt Assessments may be collected as is otherwise permitted by law. In particular, the District may, in its sole discretion, collect Debt Assessments by directly billing landowners and enforcing said collection in any manner authorized by law. Any prejudgment interest on delinquent assessments that are directly billed shall accrue at the applicable rate of any bonds or other debt instruments secured by the Debt Assessments. The decision to collect Debt Assessments by any particular method – e.g., on the tax roll or by direct bill – does not mean that such method will be used to collect Debt Assessments in future years, and the District reserves the right in its sole discretion to select collection methods in any given year, regardless of past practices.
- d. **Uniform Method Agreements Authorized.** For each year the District uses the Uniform Method, the District shall enter into an agreement with the County Tax Collector who may notify each owner of a lot or parcel within the District of the amount of the special assessment, including interest thereon, in the manner provided in Section 197.3635, *Florida Statutes*.
- e. **Re-amortization.** Any particular lien of the Debt Assessments shall be subject to re-amortization where the applicable series of Bonds is subject to re-amortization pursuant

to the applicable trust indenture and where the context allows.

9. ALLOCATION OF DEBT ASSESSMENTS; APPLICATION OF TRUE-UP PAYMENTS.

- a. At such time as parcels of land, or portions thereof, are included in a plat or site plan, it shall be an express condition of the lien established by this Resolution that, prior to County approval, any and all plats or site plans for any portion of the lands within the District, as the District's boundaries may be amended from time to time, shall be presented to the District Manager for review. As parcels of land, or portions thereof, are included in a plat or site plan, the District Manager shall review the plat or site plan and cause the Debt Assessments securing each series of Bonds to be reallocated to the units being included in the plat or site plan and the remaining property in accordance with **Exhibit B**, and cause such reallocation to be recorded in the District's Improvement Lien Book.
- b. Pursuant to the Assessment Report, attached hereto as **Exhibit B**, and which terms are incorporated herein, there may be required from time to time certain true-up payments. When a plat or site plan is presented to the District, the District Manager shall review the plat or site plan to determine whether, taking into account the plat or site plan, there is a net shortfall in the overall principal amount of assessments reasonably able to be assigned to benefitted lands within the Assessment Area. Such determination shall be made based on the language in this Resolution and/or the tests or other methods set forth in **Exhibit B** (if any), or any tests or methods set forth in a supplemental assessment resolution and corresponding assessment report. If the overall principal amount of assessments reasonably cannot be assigned, or is not reasonably expected to be assigned, as set forth in more detail in and subject to the terms of **Exhibit B** (or any supplemental resolution and report, as applicable), to the platted and site planned lands as well as the undeveloped lands, then a debt reduction payment ("**True-Up Payment**") in the amount of such shortfall shall become due and payable that tax year by the landowner(s) of record of the land subject to the proposed plat or site plan and of the remaining undeveloped lands, in addition to any regular assessment installment. The District's review shall be limited solely to this function and the enforcement of the lien established by this Resolution. In the event a True-Up Payment is due and unpaid, the lien established herein for the True-Up Payment amount shall remain in place until such time as the True-Up Payment is made. The District shall record all True-Up Payments in its Improvement Lien Book.
- c. In connection with any true-up determination, affected landowner(s) may request that such true-up determination be deferred because the remaining undeveloped lands are able to support the development of all of the originally planned units within the Assessment Area. To support the request, the affected landowner(s) shall provide the following evidence for the District's consideration: a) proof of the amount of entitlements remaining on the undeveloped lands within the Assessment Area, b) a revised overall development plan showing the number and type of units reasonably planned for the remainder of the development, c) evidence of allowable zoning conditions that would enable those entitlements to be placed in accordance with the revised development plan, and d) documentation prepared by a licensed engineer that shows the feasibility of implementing the proposed development plan. Any deferment shall be in the District's

reasonable discretion.

- d. The foregoing is based on the District's understanding that the community would be developed with the type and number of units set forth in **Exhibit B**, on the developable acres. However, more than the stated number of units may be developed. In no event shall the District collect Debt Assessments pursuant to this Resolution in excess of the total debt service related to the Project, including all costs of financing and interest. The District recognizes that such things as regulatory requirements and market conditions may affect the timing and scope of the development in the District. If the strict application of the true-up methodology to any assessment reallocation pursuant to this paragraph would result in Debt Assessments collected in excess of the District's total debt service obligations for the Project, the Board shall by resolution take appropriate action to equitably reallocate the Debt Assessments.
- e. As set forth in any supplemental assessment resolution and/or supplemental assessment report for a specific series of Bonds, the District may assign a specific debt service assessment lien comprising a portion of the Debt Assessments to the Assessment Area, and, accordingly, any related true-up determinations may be limited to determining whether the planned units for such specified lands in the Assessment Area have been and/or will be developed.

10. GOVERNMENT PROPERTY; TRANSFERS OF PROPERTY TO UNITS OF LOCAL, STATE, AND FEDERAL GOVERNMENT. Real property owned by units of local, state, and federal governments, or similarly exempt entities, shall not be subject to the Debt Assessments without specific consent thereto. If at any time, any real property on which Debt Assessments are imposed by this Resolution is sold or otherwise transferred to a unit of local, state, or federal government (without consent of such governmental unit to the imposition of Debt Assessments thereon), or similarly exempt entity, all future unpaid Debt Assessments for such tax parcel shall become due and payable immediately prior to such transfer without any further action of the District.

11. ASSESSMENT NOTICE. The District's Secretary is hereby directed to record a general Notice of Assessments in the Official Records of the County in which the District is located, which notice shall be updated from time to time in a manner consistent with changes in the boundaries of the District.

12. SEVERABILITY. If any section or part of a section of this Resolution is declared invalid or unconstitutional, the validity, force and effect of any other section or part of a section of this Resolution shall not thereby be affected or impaired unless it clearly appears that such other section or part of a section of this Resolution is wholly or necessarily dependent upon the section or part of a section so held to be invalid or unconstitutional.

13. CONFLICTS. All resolutions or parts thereof in conflict herewith are, to the extent of such conflict, superseded and repealed.

14. EFFECTIVE DATE. This Resolution shall become effective upon its adoption.

APPROVED AND ADOPTED THIS 12TH DAY OF DECEMBER, 2022.

ATTEST:

**RYE CROSSING
COMMUNITY DEVELOPMENT DISTRICT**

Secretary/Assistant Secretary

Chair/Vice Chair, Board of Supervisors

Exhibit A: *Engineer's Report* dated October 13, 2022

Exhibit B: *Master Special Assessment Methodology Report*, dated October 13, 2022

Exhibit A: *Engineer's Report* dated October 13, 2022

Exhibit B: *Master Special Assessment Methodology Report*, dated October 13, 2022

RYE CROSSING

COMMUNITY DEVELOPMENT DISTRICT

5

RESOLUTION NO. 2023-07

A RESOLUTION DELEGATING TO THE CHAIRMAN OF THE BOARD OF SUPERVISORS OF RYE CROSSING COMMUNITY DEVELOPMENT DISTRICT (THE "DISTRICT") THE AUTHORITY TO APPROVE THE SALE, ISSUANCE AND TERMS OF SALE OF RYE CROSSING COMMUNITY DEVELOPMENT DISTRICT CAPITAL IMPROVEMENT REVENUE BONDS, SERIES 2023 (ASSESSMENT AREA ONE), AS A SINGLE SERIES OF BONDS UNDER THE MASTER TRUST INDENTURE (THE "SERIES 2023 BONDS") IN ORDER TO FINANCE THE ASSESSMENT AREA ONE PROJECT; ESTABLISHING THE PARAMETERS FOR THE PRINCIPAL AMOUNTS, INTEREST RATES, MATURITY DATES, REDEMPTION PROVISIONS AND OTHER DETAILS THEREOF; APPROVING THE FORM OF AND AUTHORIZING THE CHAIRMAN TO ACCEPT THE BOND PURCHASE CONTRACT FOR THE SERIES 2023 BONDS; APPROVING A NEGOTIATED SALE OF THE SERIES 2023 BONDS TO THE UNDERWRITER; APPROVING THE FORMS OF THE MASTER TRUST INDENTURE AND FIRST SUPPLEMENTAL TRUST INDENTURE AND AUTHORIZING THE EXECUTION AND DELIVERY THEREOF BY CERTAIN OFFICERS OF THE DISTRICT; APPOINTING A TRUSTEE, PAYING AGENT AND BOND REGISTRAR FOR THE SERIES 2023 BONDS; APPROVING THE FORM OF THE SERIES 2023 BONDS; APPROVING THE FORM OF AND AUTHORIZING THE USE OF THE PRELIMINARY LIMITED OFFERING MEMORANDUM AND LIMITED OFFERING MEMORANDUM RELATING TO THE SERIES 2023 BONDS; APPROVING THE FORM OF THE CONTINUING DISCLOSURE AGREEMENT RELATING TO THE SERIES 2023 BONDS; AUTHORIZING CERTAIN OFFICERS OF THE DISTRICT TO TAKE ALL ACTIONS REQUIRED AND TO EXECUTE AND DELIVER ALL DOCUMENTS, INSTRUMENTS AND CERTIFICATES NECESSARY IN CONNECTION WITH THE ISSUANCE, SALE AND DELIVERY OF THE SERIES 2023 BONDS; AUTHORIZING THE VICE CHAIRMAN AND ASSISTANT SECRETARIES TO ACT IN THE STEAD OF THE CHAIRMAN OR THE SECRETARY, AS THE CASE MAY BE; SPECIFYING THE APPLICATION OF THE PROCEEDS OF THE SERIES 2023 BONDS; AUTHORIZING CERTAIN OFFICERS OF THE DISTRICT TO TAKE ALL ACTIONS AND ENTER INTO ALL AGREEMENTS REQUIRED IN CONNECTION WITH THE ACQUISITION AND CONSTRUCTION OF THE ASSESSMENT AREA ONE PROJECT; AND PROVIDING AN EFFECTIVE DATE.

WHEREAS, the Board of Supervisors of Rye Crossing Community Development District (the "Board" and the "District," respectively) has determined to

proceed at this time with the sale and issuance of Rye Crossing Community Development District Capital Improvement Revenue Bonds, Series 2023 (Assessment Area One) (the "Series 2023 Bonds") to be issued under and pursuant to a Master Trust Indenture, dated as of the first day of the first month and year in which Bonds are issued thereunder (the "Master Indenture"), between the District and U.S. Bank Trust Company, National Association, Fort Lauderdale, Florida, as trustee (the "Trustee"), as supplemented by a First Supplemental Trust Indenture to be dated as of the first day of the first month and year in which the Series 2023 Bonds are issued thereunder (the "Supplemental Indenture" and together with the Master Indenture, the "Indenture") between the District and the Trustee, in order to finance a portion of the Costs of the Assessment Area One Project;

WHEREAS, the Board has determined that given the nature of the market, the necessity for moving rapidly and the nature of the security for the Series 2023 Bonds, it is necessary and desirable for the Series 2023 Bonds to be sold by negotiated sale rather than competitive bid;

WHEREAS, the Board has received a proposal from FMSbonds, Inc. (the "Underwriter") for the purchase of the Series 2023 Bonds within parameters to be established by the Board and the Board has determined that authorization of the Chairman or other designated person to enter into a Bond Purchase Contract (the "Purchase Contract") in substantially the form attached hereto as Exhibit A for the sale of the Series 2023 Bonds to the Underwriter within the Parameters (hereinafter defined) herein set forth is in the best interests of the District for the reasons hereafter indicated; and

WHEREAS, in conjunction with the sale and issuance of the Series 2023 Bonds, it is necessary to approve the forms of the Master Indenture and Supplemental Indenture, to establish the parameters for the delegated award of the Series 2023 Bonds as set forth in Schedule I attached hereto (the "Parameters"), to authorize the Chairman to approve the use of the Preliminary Limited Offering Memorandum relating to the Series 2023 Bonds and the form of the final Limited Offering Memorandum, to approve the form of the Series 2023 Bonds and to provide for various other matters with respect to the Series 2023 Bonds and the undertaking of the Assessment Area One Project.

NOW, THEREFORE, BE IT RESOLVED that:

1. **Definitions.** All words and phrases used herein in capitalized form, unless otherwise defined herein, shall have the meaning ascribed to them in the Indenture.
2. **Award.** The Purchase Contract in the form attached hereto as Exhibit A is hereby approved in substantial form and the sale of the Series 2023 Bonds to the

Underwriter upon the terms and conditions therein set forth, but within the Parameters, is hereby approved. The Chairman is hereby authorized and directed to execute and deliver the Purchase Contract on behalf of the District, with such changes, additions, deletions and insertions as shall be approved by the official executing such Purchase Contract, which approval shall be conclusively evidenced by the execution and delivery thereof. In the absence or unavailability of the Chairman, the Vice Chairman is authorized and directed to execute the Purchase Contract, and in the absence or unavailability of the Vice Chairman, any other member of the Board is authorized and directed to execute the Purchase Contract. The Purchase Contract, when executed and delivered by the District and the Underwriter, shall be the legal, valid and binding obligation of the District, enforceable in accordance with its terms.

3. Negotiated Sale. The Board hereby determines that a negotiated sale of the Series 2023 Bonds to the Underwriter is in the best interests of the District because the market for instruments such as the Series 2023 Bonds is limited, because of prevailing market conditions and because the delays caused by soliciting competitive bids could adversely affect the District's ability to issue and deliver the Series 2023 Bonds.

4. Approval of Forms of Master Indenture and Supplemental Indenture; Appointment of Trustee, Paying Agent and Bond Registrar. Attached hereto as Exhibit B are the forms of the Master Indenture and Supplemental Indenture, which are each hereby authorized and approved, subject to such changes, additions, deletions and insertions as shall be approved by the Chairman, which approval shall be conclusively evidenced by the execution thereof. The Chairman is hereby authorized to execute and the Secretary is authorized to attest the Master Indenture and Supplemental Indenture and the Chairman is hereby authorized to deliver to the Trustee the Master Indenture and Supplemental Indenture which, when executed and delivered by the Trustee, shall each constitute the legal, valid and binding obligation of the District, enforceable in accordance with its respective terms. U.S. Bank Trust Company, National Association, is hereby appointed as Trustee, Paying Agent and Bond Registrar under the Indenture.

5. Description of Series 2023 Bonds. The Series 2023 Bonds shall be dated as of their date of delivery and may be issued in one or more Series having such details as shall be set forth in the Purchase Contract and as reflected in the Supplemental Indenture, but within the Parameters. The Series 2023 Bonds may be signed by the manual or facsimile signature of the Chairman and attested by the manual or facsimile signature of the Secretary. The Series 2023 Bonds shall, subject to the Parameters, be subject to redemption on the terms, at the times and prices and in the manner provided in the Purchase Contract and in the form of Series 2023 Bonds attached to the Supplemental Indenture, which form is hereby approved, subject to such changes, additions, deletions and insertions as shall be approved by the Chairman, which approval shall be conclusively evidenced by the execution

thereof. The Chairman is hereby authorized to execute and the Secretary is authorized to attest and seal the Series 2023 Bonds and the Chairman is hereby authorized to deliver to the Trustee for authentication and delivery to the Underwriter upon payment by the Underwriter of the purchase price therefor, the Series 2023 Bonds which, when authenticated and delivered by the Trustee, shall be legal, valid and binding obligations of the District, enforceable in accordance with their terms.

6. Approval of Form of Preliminary Limited Offering Memorandum and Limited Offering Memorandum; Approval of Form of Continuing Disclosure Agreement. The Chairman is hereby authorized to approve the form and content of the Preliminary Limited Offering Memorandum, which is attached hereto as Exhibit C (the "Preliminary Limited Offering Memorandum") with such changes, additions, deletions and insertions as shall be approved by the Chairman prior to its distribution and the final form of which is to be dated the date of execution and delivery of the Purchase Contract (the "Limited Offering Memorandum") relating to the Series 2023 Bonds. The Chairman is hereby authorized to execute on behalf of the District such Limited Offering Memorandum with such changes, additions, deletions and insertions as the Chairman may approve (such approval to be conclusively evidenced by the execution of the Limited Offering Memorandum), and to deliver such Limited Offering Memorandum to the Underwriter in sufficient quantities for use by the Underwriter in marketing the Series 2023 Bonds. The Chairman is hereby authorized to deem "final" the Preliminary Limited Offering Memorandum, as of its date, for the purposes and within the meaning of Rule 15c2-12 of the Securities and Exchange Commission (except for information concerning the offering prices, interest rates, selling compensation, aggregate principal amount, principal amount per maturity, delivery dates, ratings or other terms dependent upon such matters, and except for such technical and conforming changes which shall be approved by the Chairman which approval shall be evidenced by the execution thereof).

The Continuing Disclosure Agreement relating to the Series 2023 Bonds in the form attached hereto as Exhibit D is hereby approved, subject to such changes, additions, deletions and insertions as shall be approved by the Chairman, which approval shall be conclusively evidenced by the execution thereof. The Chairman is hereby authorized to execute and the Secretary is authorized to attest the Continuing Disclosure Agreement which, when executed and delivered by the District, shall be the legal, valid and binding obligation of the District, enforceable in accordance with its terms.

7. Open Meetings. It is hereby found and determined that all official acts of this Board concerning and relating to the issuance, sale, and delivery of the Series 2023 Bonds, including but not limited to adoption of this Resolution, were taken in open meetings of the members of the Board and all deliberations of the

members of the Board that resulted in such official acts were in meetings open to the public, in compliance with all legal requirements including, but not limited to, the requirements of Section 286.011, Florida Statutes.

8. Other Actions. The Chairman, the Secretary, and all other members, officers and employees of the Board and the District are hereby authorized and directed to take all actions necessary or desirable in connection with the issuance and delivery of the Series 2023 Bonds and the consummation of all transactions in connection therewith, including the execution of all certificates, documents, papers, and agreements necessary to the undertaking and fulfillment of all transactions referred to in or contemplated by the Preliminary Limited Offering Memorandum, the Limited Offering Memorandum, the Indenture, this Resolution, the Continuing Disclosure Agreement and the Purchase Contract, in all cases within the Parameters.

The Vice Chairman is hereby authorized to act in the stead of the Chairman in any undertaking authorized or required of the Chairman hereunder and any Assistant Secretary is hereby authorized to act in the stead of the Secretary in any undertaking authorized or required of the Secretary hereunder.

9. Deposits to Funds and Accounts. The Trustee is hereby authorized and directed to apply the proceeds of the Series 2023 Bonds in the amounts and in the manner set forth in Section 402 of the Supplemental Indenture.

10. Undertaking of the Assessment Area One Project; Execution and Delivery of Other Instruments. The Board hereby authorizes the undertaking of the Assessment Area One Project and authorizes and directs the District staff and Consulting Engineer to proceed with due diligence to the completion thereof in accordance with the Indenture and as described in the Limited Offering Memorandum. The Board hereby authorizes the Chairman and the Secretary to execute and deliver, receive or enter into such agreements, contracts, documents, instruments, certificates and proceedings incident thereto or necessary in order to effect the undertaking of the Assessment Area One Project and the issuance, sale and delivery of the Series 2023 Bonds, including but not limited to the execution and delivery of the DTC Letter of Representation.

11. Approval of Prior Actions. All actions taken to date by the members of the Board and the officers, agents and consultants of the District in furtherance of the issuance of the Series 2023 Bonds are hereby approved, confirmed and ratified.

12. Severability. If any section, paragraph, clause or provision of this Resolution shall be held to be invalid or ineffective for any reason, the remainder of this Resolution shall continue in full force and effect, it being expressly hereby found and declared that the remainder of this Resolution would have been adopted despite the invalidity or ineffectiveness of such section, paragraph, clause or provision.

13. Effective Date. This Resolution shall take effect immediately upon its adoption.

PASSED in Public Session of the Board of Supervisors of Rye Crossing Community Development District, this 12th day of December, 2022.

**RYE CROSSING COMMUNITY
DEVELOPMENT DISTRICT**

Attest:

Secretary/Assistant Secretary

Chairman/Vice Chairman,
Board of Supervisors

Exhibit A – Form of Purchase Contract

Exhibit B – Forms of Master Indenture and Supplemental Indenture

Exhibit C – Form of Preliminary Limited Offering Memorandum

Exhibit D – Form of Continuing Disclosure Agreement

**SCHEDULE I
PARAMETERS**

Maximum Principal Amount:	Not to Exceed \$3,000,000
Maximum Coupon Rate:	Maximum Statutory Rate
Underwriting Discount:	Maximum 2.0%
Not to Exceed Maturity Date:	Maximum Allowed by Law
Redemption Provisions:	The Series 2023 Bonds shall be subject to redemption as set forth in the form of Series 2023 Bond attached to the form of Supplemental Indenture attached hereto.

Exhibit A – Form of Purchase Contract

\$ _____
RYE CROSSING COMMUNITY DEVELOPMENT DISTRICT
(MANATEE COUNTY, FLORIDA)
CAPITAL IMPROVEMENT REVENUE BONDS, SERIES 2023
(ASSESSMENT AREA ONE)

BOND PURCHASE CONTRACT

[_____, 202_]

Board of Supervisors
Rye Crossing Community Development District
Manatee County, Florida

Dear Ladies and Gentlemen:

FMSbonds, Inc. (the "Underwriter") offers to enter into this Bond Purchase Contract (the "Purchase Contract") with the Rye Crossing Community Development District (the "District"). The District is located within Manatee County, Florida (the "County"). This offer of the Underwriter shall, unless accepted by the District, acting through its Board of Supervisors (the "Board"), expire at 5:00 P.M. prevailing time within the jurisdiction of the District on the date hereof, unless previously withdrawn or extended in writing by the Underwriter. This Purchase Contract shall be binding upon the District and the Underwriter upon execution and delivery. Any capitalized word not defined herein shall have the meaning ascribed thereto in the Preliminary Limited Offering Memorandum (hereinafter defined). In conformance with Section 218.385, Florida Statutes, as amended, the Underwriter hereby delivers to the District the Disclosure and Truth-In-Bonding Statement attached hereto as Exhibit A.

1. Purchase and Sale. Upon the terms and conditions and upon the basis of the representations, warranties and agreements set forth herein, the Underwriter hereby agrees to purchase from the District and the District hereby agrees to sell and deliver to the Underwriter, all (but not less than all) of its \$_____ aggregate principal amount of Rye Crossing Community Development District Capital Improvement Revenue Bonds, Series 2023 (Assessment Area One) (the "Series 2023 Bonds"). The Series 2023 Bonds shall be dated their date of delivery and shall mature on the dates, shall bear interest at the rates, and shall be subject to redemption prior to maturity, all as provided in Exhibit B attached hereto. The purchase price for the Series 2023 Bonds shall be \$_____ (representing the \$_____ aggregate principal amount of the Series 2023 Bonds, [plus/less net original issue premium/discount of \$_____ and] less an underwriter's discount of \$_____) (such payment and delivery and the other actions contemplated hereby to take place at the time of such payment and delivery being hereinafter referred to as the "Closing").

2. The Series 2023 Bonds. The Series 2023 Bonds are to be issued by the District, a local unit of special-purpose government of the State of Florida (the "State") created pursuant to the Uniform Community Development District Act of 1980, Chapter 190, Florida Statutes, as

amended, any successor statute thereto, the Florida Constitution, and other applicable provisions of law (the "Act"), by Ordinance No. 22-38 of the Board of County Commissioners of the County adopted on May 5, 2022 and effective on May 9, 2022 (the "Ordinance"). The Series 2023 Bonds are being issued pursuant to the Act and secured pursuant to the provisions of a Master Trust Indenture dated as of January 1, 2023 (the "Master Indenture"), as supplemented by a First Supplemental Trust Indenture dated as of January 1, 2023 (the "First Supplemental Indenture," and together with the Master Indenture, the "Indenture"), each by and between the District and U.S. Bank Trust Company, National Association, as trustee (the "Trustee"), and Resolution Nos. 2022-26 and 2023-[03] adopted by the Board on July 5, 2022, and [December 12, 2022], respectively (collectively, the "Bond Resolution"). The Series 2023 Assessments, the revenues of which comprise the Series 2023 Pledged Revenues for the Series 2023 Bonds, have been levied by the District on those lands within the District specially benefited by the Assessment Area One Project pursuant to certain resolutions adopted or to be adopted by the Board prior to the issuance of the Series 2023 Bonds (collectively, the "Assessment Resolution").

3. Limited Offering; Establishment of Issue Price. It shall be a condition to the District's obligation to sell and to deliver the Series 2023 Bonds to the Underwriter, and to the Underwriter's obligation to purchase, accept delivery of and pay for the Series 2023 Bonds, that the entire principal amount of the Series 2023 Bonds be issued, sold and delivered by the District and purchased, accepted and paid for by the Underwriter at the Closing and that the District and the Underwriter receive the opinions, documents and certificates described in Section 8(c) hereof.

(a) The Underwriter agrees to assist the District in establishing the issue price of the Series 2023 Bonds and shall execute and deliver to the District at Closing an "issue price" or similar certificate, together with the supporting pricing wires or equivalent communications, in the form reasonably satisfactory to Bond Counsel, with such modifications as may be appropriate or necessary, in the reasonable judgment of the Underwriter, the District and Bond Counsel, to accurately reflect, as applicable, the sales price or prices or the initial offering price or prices to the public of the Series 2023 Bonds.

(b) Except as otherwise set forth in Exhibit B attached hereto, the District will treat the first price at which 10% of each maturity of the Series 2023 Bonds (the "10% test") is sold to the public as the issue price of that maturity (if different interest rates apply within a maturity, each separate CUSIP number within that maturity will be subject to the 10% test). At or promptly after the execution of this Purchase Contract, the Underwriter shall report to the District the price or prices at which it has sold to the public each maturity of the Series 2023 Bonds. If at that time the 10% test has not been satisfied as to any maturity of the Series 2023 Bonds, the Underwriter agrees to promptly report to the District the prices at which it sells the unsold Series 2023 Bonds of that maturity to the public. That reporting obligation shall continue, whether or not the Closing Date (as defined below) has occurred, until the 10% test has been satisfied as to the Series 2023 Bonds of that maturity or until all Series 2023 Bonds of that maturity have been sold to the public.

(c) The Underwriter confirms that it has offered the Series 2023 Bonds to the public on or before the date of this Purchase Contract at the offering price or prices (the "initial offering price"), or at the corresponding yield or yields, set forth in Exhibit B attached hereto, except as otherwise set forth therein. Exhibit B also sets forth, as of the

date of this Purchase Contract, the maturities, if any, of the Series 2023 Bonds for which the 10% test has not been satisfied and for which the District and the Underwriter agree that the restrictions set forth in the next sentence shall apply, which will allow the District to treat the initial offering price to the public of each such maturity as of the sale date as the issue price of that maturity (the "hold-the-offering-price rule"). So long as the hold-the-offering-price rule remains applicable to any maturity of the Series 2023 Bonds, the Underwriter will neither offer nor sell unsold Series 2023 Bonds of that maturity to any person at a price that is higher than the initial offering price to the public during the period starting on the sale date and ending on the earlier of the following:

- (1) the close of the fifth (5th) business day after the sale date; or
- (2) the date on which the Underwriter has sold at least 10% of that maturity of the Series 2023 Bonds to the public at a price that is no higher than the initial offering price to the public.

The Underwriter shall promptly advise the District when it has sold 10% of that maturity of the Series 2023 Bonds to the public at a price that is no higher than the initial offering price to the public, if that occurs prior to the close of the fifth (5th) business day after the sale date.

(d) The Underwriter acknowledges that sales of any Series 2023 Bonds to any person that is a related party to the Underwriter shall not constitute sales to the public for purposes of this Section. Further, for purposes of this Section:

(1) "public" means any person other than an underwriter or a related party, and

(2) a purchaser of any of the Series 2023 Bonds is a "related party" to an underwriter if the underwriter and the purchaser are subject, directly or indirectly, to (i) at least 50% common ownership of the voting power or the total value of their stock, if both entities are corporations (including direct ownership by one corporation of another), (ii) more than 50% common ownership of their capital interests or profit interests, if both entities are partnerships (including direct ownership by one partnership of another), or (iii) more than 50% common ownership of the value of the outstanding stock of the corporation or the capital interests or profit interests of the partnership, as applicable, if one entity is a corporation and the other entity is a partnership (including direct ownership of the applicable stock or interests by one entity of the other), and

(3) "sale date" means the date of execution of this Purchase Contract by all parties.

4. Use of Documents. Prior to the date hereof, the District has caused to be prepared and provided to the Underwriter its Preliminary Limited Offering Memorandum dated [_____, 202__] (such Preliminary Limited Offering Memorandum, including the cover pages and all appendices thereto and any amendments and supplements thereto that may be authorized by the District for use with respect to the Series 2023 Bonds, being herein collectively called the

"Preliminary Limited Offering Memorandum"), relating to the Series 2023 Bonds, which the District has deemed final as of its date, except for certain permitted omissions (the "Permitted Omissions"), as contemplated by Rule 15c2-12 of the Securities and Exchange Commission ("Rule 15c2-12" or the "Rule") in connection with the limited offering of the Series 2023 Bonds. The Underwriter has reviewed the Preliminary Limited Offering Memorandum prior to the execution of this Purchase Contract. The District has, prior to the date hereof, authorized the Underwriter to circulate and use the Preliminary Limited Offering Memorandum in connection with the limited offering of the Series 2023 Bonds. The District, at its expense, shall deliver or cause to be delivered to the Underwriter, within seven (7) business days after the date hereof but not later than three (3) days prior to the Closing Date and in sufficient time to allow the Underwriter to comply with all of the requirements of the Rule and all applicable securities laws and the rules of the Municipal Securities Rulemaking Board (the "MSRB"), a final Limited Offering Memorandum dated [_____, 202_] (such Limited Offering Memorandum, including the cover pages and all appendices thereto and any amendments and supplements thereto that may be authorized by the District for use with respect to the Series 2023 Bonds, being herein collectively called the "Limited Offering Memorandum" and, together with the Preliminary Limited Offering Memorandum, the "Limited Offering Memoranda"). The District hereby ratifies and approves the circulation and use of the Limited Offering Memoranda by the Underwriter.

5. Definitions. For purposes hereof, (a) this Purchase Contract, the Indenture, the Continuing Disclosure Agreement to be dated as of the Closing Date, among the District, Forestar (USA) Real Estate Group Inc., a Delaware corporation (the "Developer"), [D.R. Horton, Inc., a Delaware corporation (the "Builder" and together with the Developer, the "Landowners")], and the dissemination agent named therein (the "Dissemination Agent"), in substantially the form attached to the Preliminary Limited Offering Memorandum as APPENDIX D thereto (the "Disclosure Agreement"), and the DTC Blanket Issuer Letter of Representations entered into by the District, are referred to herein collectively as the "Financing Documents," and (b) [the Completion Agreement (2022 Bonds) by and between the District and the Developer dated as of the Closing Date (the "Completion Agreement"), the Acquisition Agreement by and between the District and the Developer dated as of [_____, 2022] (the "Acquisition Agreement"), the Collateral Assignment Agreement (2022 Bonds), in recordable form, by and between the District and the Developer dated as of the Closing Date (the "Collateral Assignment"), [and the True-Up Agreement (2022 Bonds) in recordable form by and between the District and the Developer dated as of the Closing Date (the "True-Up Agreement")], are collectively referred to herein as the "Ancillary Agreements."

6. Representations, Warranties and Agreements. The District hereby represents, warrants and agrees as follows:

(a) The Board is the governing body of the District, and the District is and will be on the Closing Date duly organized and validly existing as a unit of special-purpose government created pursuant to the Constitution and laws of the State, including without limitation the Act;

(b) The District has full legal right, power and authority to: (i) adopt the Bond Resolution and the Assessment Resolution; (ii) enter into the Financing Documents and Ancillary Agreements to which it is a party; (iii) sell, issue and deliver the Series 2023

Bonds to the Underwriter as provided herein; (iv) apply the proceeds of the sale of the Series 2023 Bonds for the purposes described in the Limited Offering Memoranda; (v) acknowledge and authorize the use of the Preliminary Limited Offering Memorandum and the use and execution of the Limited Offering Memorandum; and (vi) carry out and consummate the transactions contemplated by the Bond Resolution, the Assessment Resolution, the Financing Documents, the and Ancillary Agreements to which it is a party and the Limited Offering Memoranda, including without limitation entering into a Property Appraiser and Tax Collector Agreement to provide for the collection of the Series 2023 Assessments using the Uniform Method of collection in accordance with the Indenture. The District has complied, or on the Closing Date will be in compliance in all material respects, with the terms of the Act and with the obligations on its part contained in the Bond Resolution, the Assessment Resolution, the Financing Documents, the Ancillary Agreements to which it is a party and the Series 2023 Bonds;

(c) At meetings of the Board that were duly called and noticed and at which a quorum was present and acting throughout, the Board duly adopted the Bond Resolution and the Assessment Resolution, and the same are in full force and effect and have not been supplemented, amended, modified or repealed, except as set forth therein. By all necessary official Board action, the District has duly authorized and approved the use and delivery of the Preliminary Limited Offering Memorandum and the execution and delivery of the Financing Documents, the and Ancillary Agreements to which it is a party, the Series 2023 Bonds and the Limited Offering Memorandum, and has duly authorized and approved the performance by the District of the obligations on its part contained in the Financing Documents, and Ancillary Agreements to which it is a party and the Series 2023 Bonds and the consummation by it of all other transactions contemplated by this Purchase Contract and the Preliminary Limited Offering Memorandum in connection with the issuance of the Series 2023 Bonds. Upon execution and delivery by the District and the Trustee (and assuming the due authorization, execution and delivery of the Indenture by the Trustee), the Indenture will constitute a legal, valid and binding obligation of the District, enforceable in accordance with its terms, subject only to applicable bankruptcy, insolvency, and similar laws affecting creditors' rights and subject, as to enforceability, to general principles of equity (regardless of whether enforcement is sought in a proceeding in equity or at law). Upon execution by the District and the other parties thereto (and assuming the due authorization, execution and delivery of such agreements by the other parties thereto) the Financing Documents and the Ancillary Agreements to which it is a party will constitute the legal, valid and binding obligations of the District, enforceable in accordance with their respective terms, subject only to applicable bankruptcy, insolvency and similar laws affecting creditors' rights and subject, as to enforceability, to general principles of equity (regardless of whether enforcement is sought in a proceeding in equity or at law);

(d) The District is not in material breach of or material default under any applicable provision of the Act or any applicable constitutional provision or statute or, to the best of its knowledge, administrative regulation of the State or the United States of America or any applicable judgment or decree, or any loan agreement, indenture, bond, note, resolution, agreement, or other material instrument to which the District is a party or to which the District or any of its property or assets is otherwise subject, and to the best of

its knowledge, no event has occurred and is continuing which with the passage of time or the giving of notice, or both, would constitute a material default or material event of default under any such instrument; and the execution and delivery of the Series 2023 Bonds, the Financing Documents, the Ancillary Agreements to which it is a party and the Limited Offering Memorandum, the delivery of the Preliminary Limited Offering Memorandum, and the adoption of the Bond Resolution and the Assessment Resolution, and compliance with the provisions on the District's part contained therein, will not conflict with or constitute a material breach of or material default under any applicable constitutional provision or law or, to the best of its knowledge, any administrative regulation, judgment, decree, loan agreement, indenture, bond, note, resolution, agreement, or other instrument to which the District is a party or to which the District or any of its property or assets is otherwise subject, nor will any such execution, delivery, adoption, use or compliance result in the creation or imposition of any lien, charge, or other security interest or encumbrance of any nature whatsoever upon any of the property or assets of the District or under the terms of any such law, regulation or instrument, except as provided by the Assessment Resolution, the Series 2023 Bonds and the Indenture. To the best of its knowledge, no event has occurred which, with the lapse of time or the giving of notice, or both, would constitute an event of default (as therein defined) under the Series 2023 Bonds, the Ancillary Agreements to which it is a party or the Financing Documents;

(e) All authorizations, approvals, licenses, permits, consents and orders of any governmental authority, legislative body, board, agency or commission having jurisdiction of the matters which (i) are required for the due authorization by the District, or (ii) would constitute a condition precedent to or the absence of which would materially adversely affect the due performance by the District, of its obligations to issue the Series 2023 Bonds, or under the Series 2023 Bonds, the Bond Resolution, the Assessment Resolution, the and Ancillary Agreements to which it is a party or the Financing Documents have been duly obtained or will be obtained in the ordinary course of business, except for such approvals, consents and orders as may be required under the Blue Sky or securities laws of any state in connection with the offering and sale of the Series 2023 Bonds;

(f) The descriptions of the Series 2023 Bonds, the Financing Documents, the Ancillary Agreements to which it is a party and the Assessment Area One Project to the extent referred to in the Limited Offering Memoranda, conform in all material respects to the Series 2023 Bonds, the Financing Documents, the Ancillary Agreements to which it is a party and the Assessment Area One Project, respectively;

(g) The Series 2023 Bonds, when issued, executed and delivered in accordance with the Indenture and when delivered to and paid for by the Underwriter at the Closing in accordance with the provisions of this Purchase Contract, will be validly issued and outstanding obligations of the District, entitled to the benefits of the Indenture, and upon such issuance, execution and delivery of the Series 2023 Bonds, the Indenture will provide, for the benefit of the holders from time to time of the Series 2023 Bonds, a legally valid and binding pledge of the Series 2023 Trust Estate. On the Closing Date, all conditions precedent to the issuance of the Series 2023 Bonds set forth in the Indenture will have been complied with or fulfilled;

(h) There is no claim, action, suit, proceeding, inquiry or investigation, at law or in equity, before or by any court, government agency, public board or body, pending or, to its best knowledge, threatened against the District: (i) contesting the corporate existence or powers of the Board or the titles of the respective officers of the Board to their respective offices; (ii) affecting or seeking to prohibit, restrain or enjoin the sale, issuance or delivery of the Series 2023 Bonds or the application of the proceeds of the sale thereof for the purposes described in the Limited Offering Memoranda or the collection of Series 2023 Assessments or the pledge of the Series 2023 Trust Estate, pursuant to the Indenture; (iii) contesting or affecting specifically as to the District the validity or enforceability of the Act or any action of the District in any respect relating to the authorization for the issuance of the Series 2023 Bonds, or the authorization of the Assessment Area One Project, the Bond Resolution, the Assessment Resolution, the Financing Documents, the Ancillary Agreements to which it is a party or the application of the proceeds of the Series 2023 Bonds for the purposes set forth in the Limited Offering Memoranda; (iv) contesting the federal tax status of the Series 2023 Bonds; or (v) contesting the completeness or accuracy of the Limited Offering Memoranda or any supplement or amendment thereto;

(i) To the extent applicable, the District will furnish such information, execute such instruments and take such other action in cooperation with the Underwriter as the Underwriter may reasonably request in order to: (i) qualify the Series 2023 Bonds for offer and sale under the Blue Sky or other securities laws and regulations of such states and other jurisdictions of the United States as the Underwriter may designate; and (ii) determine the eligibility of the Series 2023 Bonds for investment under the laws of such states and other jurisdictions, and the District will use its best efforts to continue such qualifications in effect so long as required for the initial limited offering and distribution of the Series 2023 Bonds; provided, however, that the District shall not be required to execute a general or special consent to service of process or to qualify to do business in connection with any such qualification or determination in any jurisdiction or register as a broker/dealer;

(j) As of its date (unless an event occurs of the nature described in paragraph (1) of this Section 6) and at all times subsequent thereto, up to and including the Closing Date, the statements and information contained in the Preliminary Limited Offering Memorandum (other than Permitted Omissions) and in the Limited Offering Memorandum are and will be accurate in all material respects for the purposes for which their use is authorized and do not and will not contain any untrue statement of a material fact or omit to state a material fact necessary to make the statements made therein, in the light of the circumstances under which they were made, not misleading; provided, however, that no representation is made concerning information contained in the Limited Offering Memoranda under the captions "DESCRIPTION OF THE SERIES 2023 BONDS – Book-Entry Only System," "THE DEVELOPMENT," "THE DEVELOPER AND THE BUILDER," "TAX MATTERS," "SUITABILITY FOR INVESTMENT," "LITIGATION – The Developer," and "UNDERWRITING";

(k) If the Limited Offering Memorandum is supplemented or amended pursuant to subsection (1) of this Section 6, at the time of each supplement or amendment thereto and (unless subsequently again supplemented or amended pursuant to such paragraph) at all times subsequent thereto up to and including the Closing Date, the Limited Offering

Memorandum as so supplemented or amended will not contain any untrue statement of a material fact or omit to state a material fact necessary to make the statements therein, in the light of the circumstances under which they were made, not misleading; provided, however, that no representation is made concerning information contained in the Limited Offering Memorandum under the captions "DESCRIPTION OF THE SERIES 2023 BONDS – Book-Entry Only System," "THE DEVELOPMENT," "THE DEVELOPER AND THE BUILDER," "TAX MATTERS," "SUITABILITY FOR INVESTMENT," "LITIGATION – The Developer," and "UNDERWRITING";

(l) If between the date of this Purchase Contract and the earlier of (i) ninety (90) days from the end of the "Underwriting Period" as defined in Rule 15c2-12, or (ii) the time when the Limited Offering Memorandum is available to any person from the MSRB's Electronic Municipal Market Access system (but in no event less than twenty-five (25) days following the end of the Underwriting Period), any event shall occur, of which the District has actual knowledge, which might or would cause the Limited Offering Memorandum, as then supplemented or amended, to contain any untrue statement of a material fact or to omit to state a material fact necessary to make the statements therein, in the light of the circumstances under which they were made, not misleading, the District shall notify the Underwriter thereof, and, if in the opinion of the Underwriter such event requires the preparation and publication of a supplement or amendment to the Limited Offering Memorandum, the District will at its expense supplement or amend the Limited Offering Memorandum in a form and in a manner approved by the Underwriter. The end of the Underwriting Period shall be the next business day after the Closing Date;

(m) Since its inception, there has been no material adverse change in the properties, businesses, results of operations, prospects, management or financial or other condition of the District except as disclosed in the Limited Offering Memoranda, and the District has not incurred liabilities that would materially adversely affect its ability to discharge its obligations under the Bond Resolution, the Assessment Resolution, the Series 2023 Bonds, the Financing Documents or Ancillary Agreements to which it is a party, direct or contingent, other than as set forth in or contemplated by the Limited Offering Memoranda;

(n) The District is not now in default and has not been in default at any time after December 31, 1975 in the payment of the principal of or the interest on any governmental security issued or guaranteed by it which would require disclosure pursuant to Section 517.051, Florida Statutes or Rule 69W-400.003 of the Florida Department of Financial Services;

(o) The District represents and warrants that it has not failed to timely comply with any continuing disclosure obligations with respect to any prior offering of securities except as expressly set forth in the Preliminary Limited Offering Memorandum;

(p) Any certificate signed by any official of the District and delivered to the Underwriter will be deemed to be a representation by the District to the Underwriter as to the statements made therein; and

(q) From the date of this Purchase Contract through the Closing Date, the District will not issue any bonds (other than the Series 2023 Bonds), notes or other obligations payable from the Series 2023 Trust Estate.

7. Closing. At 10:00 a.m. prevailing time on [_____], 2023 (the "Closing Date") or at such later time as may be mutually agreed upon by the District and the Underwriter, the District will deliver or cause to be delivered to the Underwriter the Series 2023 Bonds in definitive book-entry-only form, duly executed and authenticated, together with the other documents hereinafter mentioned, and, subject to the terms and conditions hereof, the Underwriter will accept such delivery and pay the purchase price of the Series 2023 Bonds as set forth in Section 1 hereof, in federal or other immediately available funds to the order of the District. Delivery of the Series 2023 Bonds as aforesaid shall be made pursuant to the FAST system of delivery of The Depository Trust Company, New York, New York, or at such other place as may be mutually agreed upon by the District and the Underwriter. The Series 2023 Bonds shall be typewritten, shall be prepared and delivered as fully registered bonds in book-entry-only form, with one bond for each maturity, registered in the name of Cede & Co. and shall be made available to the Underwriter at least one (1) business day before the Closing Date for purposes of inspection and packaging, unless otherwise agreed by the District and the Underwriter.

8. Closing Conditions. The Underwriter has entered into this Purchase Contract in reliance upon the representations, warranties and agreements of the District contained herein, upon the representations, warranties and agreements to be contained in the documents and instruments to be delivered on the Closing Date and upon the performance by the District of its obligations hereunder, both as of the date hereof and as of the Closing Date. Accordingly, the Underwriter's obligations under this Purchase Contract are conditioned upon the performance by the District of its obligations to be performed hereunder and under such documents and instruments at or prior to the Closing Date, and are also subject to the following additional conditions:

(a) The representations and warranties of the District contained herein shall be true, complete and correct, on the date hereof and on and as of the Closing Date, as if made on the Closing Date;

(b) At the time of the Closing, the Bond Resolution, the Assessment Resolution, the Series 2023 Bonds, the Ancillary Agreements and the Financing Documents shall each be in full force and effect in accordance with their respective terms, and the Bond Resolution, the Assessment Resolution, the Indenture and the Limited Offering Memoranda shall not have been supplemented, amended, modified or repealed, except in any such case as may have been agreed to in writing by the Underwriter;

(c) At or prior to the Closing Date, the Underwriter and the District shall have received each of the following:

(1) The Limited Offering Memorandum and each supplement or amendment, if any, thereto, executed on behalf of the District by the Chairperson of the Board or such other authorized member of the Board;

(2) A copy of each of the Bond Resolution and the Assessment Resolution certified by the Secretary or an Assistant Secretary of the Board under seal as having been duly adopted by the Board of the District and as being in full force and effect;

(3) An executed copy of each of the Financing Documents and the Ancillary Agreements in form and substance acceptable to the Underwriter and its counsel;

(4) The opinion, dated as of the Closing Date and addressed to the District, of Nabors, Giblin & Nickerson, P.A., Bond Counsel, in the form included in the Preliminary Limited Offering Memorandum as Appendix C, together with a letter of such counsel, dated as of the Closing Date and addressed to the Underwriter and the Trustee, to the effect that the foregoing opinion addressed to the District may be relied upon by the Underwriter and the Trustee to the same extent as if such opinion were addressed to them;

(5) The supplemental opinion, dated as of the Closing Date and addressed to the Underwriter, of Nabors, Giblin & Nickerson, P.A., Bond Counsel, in the form annexed as Exhibit C hereto;

(6) The opinion, dated as of the Closing Date and addressed to the District, Bond Counsel, the Trustee (in part) and the Underwriter, of KE Law Group, PLLC, counsel to the District, in form and substance acceptable to the Underwriter and its counsel;

(7) The opinion, dated as of the Closing Date and addressed to the District, the Trustee, the Underwriter, Bond Counsel and Underwriter's Counsel of J. Wayne Crosby, P.A., counsel to the Developer, in form and substance acceptable to the Underwriter and the District and their respective counsel;

(8) An opinion, dated as of the Closing Date and addressed to the Underwriter, the District and Bond Counsel, of counsel to the Trustee, in form and substance acceptable to Bond Counsel, Underwriter, Underwriter's Counsel, and the District;

(9) A customary authorization and incumbency certificate, dated as of the Closing Date, signed by authorized officers of the Trustee;

(10) Certificate of the Developer dated as of the Closing Date in the form annexed as Exhibit D hereto or in such form and substance otherwise acceptable to the Underwriter and its counsel;

(11) A copy of the Ordinance;

(12) A certificate, dated as of the Closing Date, signed by the Chairperson or Vice-Chairperson and the Secretary or an Assistant Secretary of the Board, setting forth that: (i) each of the representations of the District contained

herein was true and accurate in all material respects on the date when made, has been true and accurate in all material respects at all times since, and continues to be true and accurate in all material respects on the Closing Date as if made on such date; (ii) the District has performed all obligations to be performed hereunder as of the Closing Date; (iii) except as may be disclosed in the Limited Offering Memoranda, the District has never been in default as to principal or interest with respect to any obligation issued or guaranteed by the District; (iv) the District agrees to take all reasonable action necessary to use the Uniform Method as the means of collecting the Series 2023 Assessments when required under the Indenture; and (v) the Limited Offering Memoranda (other than the information under the captions "DESCRIPTION OF THE SERIES 2023 BONDS – Book-Entry Only System," "THE DEVELOPMENT," "THE DEVELOPER AND THE BUILDER," "TAX MATTERS," "SUITABILITY FOR INVESTMENT," "LITIGATION – The Developer," and "UNDERWRITING," as to which no view need be expressed) as of its dates, as of the date hereof and as of the Closing Date, does not contain any untrue statement of a material fact or omit to state a material fact which should be included therein for the purposes for which the Limited Offering Memoranda is to be used, or which is necessary in order to make the statements contained therein, in the light of the circumstances under which they were made, not misleading;

(13) A customary signature and no litigation certificate, dated as of the Closing Date, signed on behalf of the District by the Chairperson or Vice-Chairperson and Secretary or an Assistant Secretary of the Board in form and substance acceptable to the Underwriter and its counsel;

(14) Evidence of compliance by the District with the requirements of Section 189.051, Florida Statutes;

(15) Executed copy of the District's certification as to arbitrage and other matters relative to the tax status of the Series 2023 Bonds under Section 148 of the Internal Revenue Code of 1986, as amended;

(16) Executed copy of Internal Revenue Service Form 8038-G relating to the Series 2023 Bonds;

(17) A certificate of the District's Consulting Engineer, dated as of the Closing Date, in the form annexed as Exhibit E hereto or otherwise in form and substance acceptable to the Underwriter and its counsel;

(18) A certificate of the District Manager and Methodology Consultant in the form annexed as Exhibit F hereto or otherwise in form and substance acceptable to the Underwriter and its counsel;

(19) Such additional documents as may be required by the Indenture to be delivered as a condition precedent to the issuance of the Series 2023 Bonds;

(20) Evidence of compliance by the District with the requirements of Section 215.84, Florida Statutes;

(21) A certified copy of the final judgment of the Circuit Court in and for the County, validating the Series 2023 Bonds and a certificate of no-appeal;

(22) A copy of the Master Special Assessment Methodology Report dated October 13, 2022, as supplemented by the Supplemental Special Assessment Methodology Report dated the date hereof (collectively, the "Assessment Methodology Report"), as amended and supplemented from time to time, relating to the Series 2023 Bonds;

(23) A copy of the Engineer's Report for the Rye Crossing Community Development District dated October 13, 2022 (the "Engineer's Report");

(24) A certificate of the District whereby the District has deemed the Preliminary Limited Offering Memorandum final as of its date, except for Permitted Omissions, as contemplated by Rule 15c2-12 in connection with the limited offering of the Series 2023 Bonds;

(25) Acknowledgments in recordable form by all holders of mortgages on Assessment Area One Lands as to the superior lien of the Series 2023 Assessments in form and substance acceptable to the Underwriter and its counsel;

(26) A Declaration of Consent by each of the Landowners in recordable form and otherwise in form and substance acceptable to the Underwriter and Underwriter's Counsel;

(27) Evidence that the District has engaged a Dissemination Agent acceptable to the Underwriter;

(28) A certificate of the Dissemination Agent (i) acknowledging its agreement to serve as the initial Dissemination Agent for the District and undertake the obligations of the Dissemination Agent as set forth in the Disclosure Agreement, (ii) representing that the Dissemination Agent is aware of the continuing disclosure requirements set forth in the Disclosure Agreement and Rule 15c2-12, and that it has policies and procedures in place to ensure its compliance with its obligations under the Disclosure Agreement, and (iii) covenanting to comply with its obligations under the Disclosure Agreement; and

(29) Such additional legal opinions, certificates, instruments and other documents as the Underwriter, Underwriter's Counsel, Bond Counsel or District Counsel may reasonably request to evidence the truth and accuracy, as of the date hereof and as of the Closing Date, of the District's representations and warranties contained herein and of the statements and information contained in the Limited Offering Memoranda and the due performance or satisfaction by the District, the Developer and the Builder on or prior to the Closing of all the agreements then to be performed and conditions then to be satisfied by each.

If the District shall be unable to satisfy the conditions to the obligations of the Underwriter to purchase, to accept delivery of and to pay for the Series 2023 Bonds contained in this Purchase

Contract (unless waived by the Underwriter in its sole discretion), or if the obligations of the Underwriter to purchase, to accept delivery of and to pay for the Series 2023 Bonds shall be terminated for any reason permitted by this Purchase Contract, this Purchase Contract shall terminate and neither the Underwriter nor the District shall be under any further obligation hereunder, except that the respective obligations of the District and the Underwriter set forth in Section 10 hereof shall continue in full force and effect.

9. Termination. The Underwriter shall have the right to terminate its obligations under this Purchase Contract to purchase, to accept delivery of and to pay for the Series 2023 Bonds by notifying the District of its election to do so if, after the execution hereof and prior to the Closing: (i) legislation shall have been introduced in or enacted by the Congress of the United States or enacted by the State, or legislation pending in the Congress of the United States shall have been amended, or legislation shall have been recommended to the Congress of the United States or otherwise endorsed for passage (by press release, other form of notice or otherwise) by the President of the United States, the Treasury Department of the United States, the Internal Revenue Service or the Chairperson or ranking minority member of the Committee on Finance of the United States Senate or the Committee on Ways and Means of the United States House of Representatives, or legislation shall have been proposed for consideration by either such committee, by any member thereof, or legislation shall have been favorably reported for passage to either House of Congress of the United States by a committee of such House to which such legislation has been referred for consideration, or a decision shall have been rendered by a court of the United States or the State, including the Tax Court of the United States, or a ruling shall have been made or a regulation shall have been proposed or made or a press release or other form of notice shall have been issued by the Treasury Department of the United States, or the Internal Revenue Service or other federal or State authority, with respect to federal or State taxation upon revenues or other income of the general character to be derived by the District or by any similar body, or upon interest on obligations of the general character of the Series 2023 Bonds, which may have the purpose or effect, directly or indirectly, of materially and adversely affecting the tax status of the District, its property or income, its securities (including the Series 2023 Bonds) or the interest thereon, or any tax exemption granted or authorized by the State or, which in the reasonable opinion of the Underwriter, affects materially and adversely the market for the Series 2023 Bonds, or the market price generally of obligations of the general character of the Series 2023 Bonds; (ii) the District or the Developer has, without the prior written consent of the Underwriter, offered or issued any bonds, notes or other obligations for borrowed money, or incurred any material liabilities, direct or contingent, or there has been an adverse change of a material nature in the financial position, results of operations or condition, financial or otherwise, of the District, the Developer or the Builder, other than in the ordinary course of its business; (iii) any event shall have occurred or shall exist which, in the reasonable opinion of the Underwriter, would or might cause the information contained in the Limited Offering Memorandum, as then supplemented or amended, to contain any untrue statement of a material fact or omit to state a material fact required to be stated therein or necessary to make the statements therein, in the light of the circumstances under which they were made, not misleading; or (iv) the District fails to perform any action to be performed by it in connection with the levy of the Series 2023 Assessments.

10. Expenses.

(a) The District agrees to pay, and the Underwriter shall not be obligated to pay, any expenses incident to the performance of the District's obligations hereunder, including, but not limited to: (i) the cost of the preparation and distribution of the Indenture; (ii) the cost of the preparation and printing, if applicable, of the Limited Offering Memoranda and any supplements thereto, together with a reasonable number of copies which the Underwriter may request; (iii) the cost of registering the Series 2023 Bonds in the name of Cede & Co., as nominee of DTC, which will act as securities depository for such Series 2023 Bonds; (iv) the fees and disbursements of District Counsel, the District Manager, the Dissemination Agent, Bond Counsel, Underwriter's Counsel, special counsel to the Developer to the extent the work of such counsel is directly related to the issuance of the Series 2023 Bonds, the District's Methodology Consultant, the Consulting Engineer, and any other experts or consultants retained by the District; and (v) the cost of recording in the Official Records of the County any Financing Documents, Ancillary Agreements or other documents or certificates that are required to be recorded pursuant to the terms of this Purchase Contract. The District shall submit for recording all documents required to be provided in recordable form hereunder within three business days after the Closing Date, which obligation shall survive the Closing.

(b) The Underwriter agrees to pay all advertising and applicable regulatory expenses in connection with the Series 2023 Bonds, if any.

11. No Advisory or Fiduciary Role. The District acknowledges and agrees that (i) the purchase and sale of the Series 2023 Bonds pursuant to this Agreement is an arm's-length commercial transaction between the District and the Underwriter, (ii) in connection with such transaction and with the discussions, undertakings and procedures leading up to such transaction, the Underwriter is and has been acting solely as a principal and not as an advisor (including, without limitation, a Municipal Advisor, as such term is defined in Section 975(e) of the Dodd-Frank Wall Street Reform and Consumer Protection Act), agent or a fiduciary of the District, (iii) the Underwriter has not assumed an advisory or fiduciary responsibility in favor of the District with respect to the offering of the Series 2023 Bonds or the discussions, undertakings and process leading thereto (whether or not the Underwriter, or any affiliate of the Underwriter, has advised or is currently advising or providing other services to the District on other matters) or any other obligation to the District except the obligations expressly set forth in this Agreement, (iv) the Underwriter has financial and other interests that differ from those of the District, (v) the District has consulted with its own legal and financial advisors to the extent it deemed appropriate in connection with the offering of the Series 2023 Bonds, and (vi) the Underwriter has provided to the District prior disclosures under Rule G-17 of the MSRB, which have been received by the District.

12. Notices. Any notice or other communication to be given to the District under this Purchase Contract may be given by delivering the same in writing to the District Manager at Wrathell, Hunt & Associates, LLC, 2300 Glades Rd., Ste. #410W, Boca Raton, Florida 33431, and any notice or other communication to be given to the Underwriter under this Purchase Contract may be given by delivering the same in writing to FMSbonds, Inc., 20660 W. Dixie Highway, North Miami Beach, Florida 33180, Attention: Jon Kessler.

13. Parties in Interest; Survival of Representations. This Purchase Contract is made solely for the benefit of the District and the Underwriter (including the successors or assigns of the Underwriter) and no other person shall acquire or have any right hereunder or by virtue hereof. All of the District's representations, warranties and agreements contained in this Purchase Contract, with the understanding that all such are made as of the date hereof, shall remain operative and in full force and effect and survive the closing on the Series 2023 Bonds, regardless of: (i) any investigations made by or on behalf of the Underwriter and (ii) delivery of and payment for the Series 2023 Bonds pursuant to this Purchase Contract.

14. Effectiveness. This Purchase Contract shall become effective upon the execution by the appropriate officials of the District and shall be valid and enforceable at the time of such acceptance. To the extent of any conflict between the provisions of this Purchase Contract and any prior contract between the parties hereto, the provisions of this Purchase Contract shall govern.

15. Headings. The headings of the sections of this Purchase Contract are inserted for convenience only and shall not be deemed to be a part hereof.

16. Amendment. No modification, alteration or amendment to this Purchase Contract shall be binding upon any party until such modification, alteration or amendment is reduced to writing and executed by all parties hereto.

17. Governing Law. This Purchase Contract shall be governed and construed in accordance with the laws of the State.

18. Counterparts; Facsimile. This Purchase Contract may be signed in any number of counterparts with the same effect as if the signatures thereto and hereto were signatures upon the same instrument. Facsimile or a scanned copy of the signatures delivered in a PDF format shall be deemed originals.

[Signature page follows.]

Very truly yours,

FMSBONDS, INC.

By: _____
Theodore A. Swinarski,
Senior Vice President - Trading

Accepted and agreed to this
____ day of _____, 202__.

**RYE CROSSING COMMUNITY
DEVELOPMENT DISTRICT**

By: _____
Christian Cotter,
Chairperson, Board of Supervisors

EXHIBIT A

DISCLOSURE AND TRUTH-IN-BONDING STATEMENT

[_____, 202__]

Rye Crossing Community Development District
Manatee County, Florida

Re: \$_____ Rye Crossing Community Development District Capital Improvement
Revenue Bonds, Series 2023 (Assessment Area One)

Dear Ladies and Gentlemen:

Pursuant to Chapter 218.385, Florida Statutes, and with respect to the issuance of the above-referenced bonds (the "Series 2023 Bonds"), FMSbonds, Inc. (the "Underwriter"), having purchased the Series 2023 Bonds pursuant to a Bond Purchase Contract dated [_____, 202__] (the "Bond Purchase Contract"), between the Underwriter and Rye Crossing Community Development District (the "District"), furnishes the following information in connection with the limited offering and sale of the Series 2023 Bonds:

1. The total underwriting discount to be paid to the Underwriter pursuant to the Bond Purchase Contract is approximately \$_____ per \$1,000.00 or \$_____.
2. There are no "finders" as such term is used in Sections 218.385 and 218.386, Florida Statutes, in connection with the issuance of the Series 2023 Bonds.
3. The nature and estimated amounts of expenses to be incurred by the Underwriter in connection with the issuance of the Series 2023 Bonds are set forth in Schedule I attached hereto.
4. Any other fee, bonus or other compensation estimated to be paid by the Underwriter in connection with the Series 2023 Bonds to any person not regularly employed or retained by the Underwriter is as follows: None. GrayRobinson, P.A. has been retained as counsel to the Underwriter and will be compensated by the District.
5. Pursuant to the provisions of Sections 218.385(2) and (3), Florida Statutes, as amended, the following truth-in-bonding statements are made with respect to the Series 2023 Bonds.

The District is proposing to issue \$_____ aggregate amount of the Series 2023 Bonds for the purpose of providing moneys to: (i) finance a portion of the Cost of acquiring, constructing and equipping assessable improvements comprising the Assessment Area One Project, (ii) pay certain costs associated with the issuance of the Series 2023 Bonds, (iii) make a deposit into the Series 2023 Reserve Account to be held for the benefit of all of the Series 2023 Bonds, and (iv) pay a portion of the interest to become due on the Series 2023 Bonds. This debt or obligation is expected to be repaid over a period of approximately _____ (__) years and _____ (__)

months. At a net interest cost of approximately _____% for the Series 2023 Bonds, total interest paid over the life of the Series 2023 Bonds will be \$_____.

The source of repayment for the Series 2023 Bonds is the Series 2023 Assessments imposed and collected by the District. Based solely upon the assumptions set forth in the paragraph above, the issuance of the Series 2023 Bonds will result in approximately \$_____ (representing the average annual debt service on the Series 2023 Bonds) of the District's special assessment revenues not being available to the District on an annual basis to finance other services of the District; provided however, that in the event that the Series 2023 Bonds were not issued, the District would not be entitled to impose and collect the Series 2023 Assessments in the amount of the principal of and interest to be paid on the Series 2023 Bonds.

The address of the Underwriter is:

FMSbonds, Inc.
20660 W. Dixie Highway
North Miami Beach, Florida 33180

[Remainder of page intentionally left blank.]

Signature Page to Disclosure and Truth-in-Bonding Statement

Sincerely,

FMSBONDS, INC.

By: _____
Theodore A. Swinarski,
Senior Vice President - Trading

SCHEDULE I

<u>Expense</u>	<u>Amount</u>
DALCOMP	\$_____
Clearance	
CUSIP	
DTC	
FINRA/SIPC	
MSRB	
Electronic Orders	_____
TOTAL:	\$_____

EXHIBIT B

TERMS OF BONDS

1. **Purchase Price:** \$_____ (representing the \$_____ aggregate principal amount of the Series 2023 Bonds, [plus/less net original issue premium/discount of \$_____ and] less an underwriter's discount of \$_____).

2. **Principal Amounts, Maturities, Interest Rates and Prices:**

<u>Amount</u>	<u>Maturity</u>	<u>Interest Rate</u>	<u>Price</u>
---------------	-----------------	----------------------	--------------

The Underwriter has offered the Series 2023 Bonds to the public on or before the date of this Purchase Contract at the initial offering prices set forth herein and has sold at least 10% of each maturity of the Series 2023 Bonds to the public at a price that is no higher than such initial offering prices[, except for the following maturities: _____].

3. **Redemption Provisions:**

The Series 2023 Bonds are subject to redemption prior to maturity at the option of the District, in whole or in part, on any date on or after May 1, 20__ at the Redemption Price of the principal amount of the Series 2023 Bonds or portions thereof to be redeemed together with accrued interest to the date of redemption.

Mandatory Sinking Fund Redemption

The Series 2023 Bonds maturing May 1, 20[___], are subject to mandatory redemption in part by the District by lot prior to their scheduled maturity from moneys in the Series 2023 Sinking Fund Account established under the First Supplemental Indenture in satisfaction of applicable Amortization Installments at the Redemption Price of the principal amount thereof, without premium, together with accrued interest to the date of redemption on May 1 of the years and in the principal amounts set forth below.

<u>Year</u>	<u>Amortization Installment</u>
	\$

*

* Maturity

The Series 2023 Bonds maturing May 1, 20[___], are subject to mandatory redemption in part by the District by lot prior to their scheduled maturity from moneys in the Series 2023 Sinking Fund Account established under the First Supplemental Indenture in satisfaction of applicable Amortization Installments at the Redemption Price of the principal amount thereof, without premium, together with accrued interest to the date of redemption on May 1 of the years and in the principal amounts set forth below.

<u>Year</u>	<u>Amortization Installment</u>
	\$

*

* Maturity

The Series 2023 Bonds maturing May 1, 20[___], are subject to mandatory redemption in part by the District by lot prior to their scheduled maturity from moneys in the Series 2023 Sinking Fund Account established under the First Supplemental Indenture in satisfaction of applicable Amortization Installments at the Redemption Price of the principal amount thereof, without premium, together with accrued interest to the date of redemption on May 1 of the years and in the principal amounts set forth below.

<u>Year</u>	<u>Amortization Installment</u>
	\$

*

* Maturity

[Remainder of page intentionally left blank.]

The Series 2023 Bonds maturing May 1, 20[___], are subject to mandatory redemption in part by the District by lot prior to their scheduled maturity from moneys in the Series 2023 Sinking Fund Account established under the First Supplemental Indenture in satisfaction of applicable Amortization Installments at the Redemption Price of the principal amount thereof, without premium, together with accrued interest to the date of redemption on May 1 of the years and in the principal amounts set forth below.

<u>Year</u>	<u>Amortization Installment</u>
	\$

*

* Maturity

As more particularly set forth in the Indenture, any Series 2023 Bonds that are purchased by the District with amounts held to pay an Amortization Installment will be cancelled and the principal amount so purchased will be applied as a credit against the applicable Amortization Installment of Series 2023 Bonds. Amortization Installments are also subject to recalculation, as provided in the First Supplemental Indenture, as the result of the redemption of Series 2023 Bonds other than from scheduled Amortization Installments so as to reamortize the remaining Outstanding principal balance of the Series 2023 Bonds as set forth in the First Supplemental Indenture.

Extraordinary Mandatory Redemption

The Series 2023 Bonds are subject to extraordinary mandatory redemption prior to maturity in whole or in part on any Redemption Date at the Redemption Price of one hundred percent (100%) of the principal amount thereof, without premium, together with accrued interest to the Redemption Date, if and to the extent that any one or more of the following shall have occurred:

- (i) on or after the Date of Completion of the Assessment Area One Project, by application of moneys transferred from the Series 2023 Acquisition and Construction Account to the Series 2023 Prepayment Subaccount as provided for in the Indenture; or
- (ii) from amounts, including Series 2023 Prepayments, required by the Indenture to be deposited into the Series 2023 Prepayment Subaccount; or
- (iii) from amounts transferred from the Series 2023 Reserve Account to the Series 2023 Prepayment Subaccount resulting from a reduction in the Series 2023 Reserve Account Requirement as provided for in the Indenture; or

(iv) on the date on which the amount on deposit in the Series 2023 Reserve Account, together with other moneys available therefor, are sufficient to pay and redeem all of the Series 2023 Bonds then Outstanding, including accrued interest thereon.

If less than all of the Series 2023 Bonds shall be called for redemption, the particular Series 2023 Bonds or portions of Series 2023 Bonds to be redeemed shall be selected by lot by the Bond Registrar as provided in the Indenture, or as provided or directed by DTC.

[Remainder of page intentionally left blank.]

EXHIBIT C

BOND COUNSEL'S SUPPLEMENTAL OPINION

[_____], 2023

Rye Crossing Community Development District
Manatee County, Florida

FMSbonds, Inc.
North Miami Beach, Florida

Re: \$_____ Rye Crossing Community Development District Capital Improvement
Revenue Bonds, Series 2023 (Assessment Area One)

Ladies and Gentlemen:

We have acted as Bond Counsel to the Rye Crossing Community Development District (the "District"), a community development district established and existing pursuant to Chapter 190, Florida Statutes (the "Act"), in connection with the issuance by the District of its \$_____ original aggregate principal amount of Rye Crossing Community Development District Capital Improvement Revenue Bonds, Series 2023 (Assessment Area One) (the "Series 2023 Bonds"). In such capacity, we have rendered our final approving opinion (the "Opinion") of even date herewith relating to the Series 2023 Bonds. The Series 2023 Bonds are secured pursuant to that certain Master Trust Indenture, dated as of January 1, 2023, as supplemented by that certain First Supplemental Trust Indenture, dated as of January 1, 2023 (together, the "Indenture"), each by and between the District and U.S. Bank Trust Company, National Association, as trustee.

In connection with the rendering of the Opinion, we have reviewed records of the acts taken by the District in connection with the authorization, sale and issuance of the Series 2023 Bonds, were present at various meetings and participated in various discussions in connection therewith and have reviewed such other documents, records and other instruments as we deem necessary to deliver this opinion.

The District has entered into a Bond Purchase Contract dated [_____, 202__] (the "Purchase Contract"), for the purchase of the Series 2023 Bonds. Capitalized words used, but not defined, herein shall have the meanings ascribed thereto in the Purchase Contract.

Based upon the forgoing, under existing law, we are of the opinion that:

1. The Series 2023 Bonds are not subject to the registration requirement of the Securities Act of 1933, as amended, and the Indenture is exempt from qualification under the Trust Indenture Act of 1939, as amended.

2. We have reviewed the statements in the Limited Offering Memorandum under the captions "DESCRIPTION OF THE SERIES 2023 BONDS" (other than the information under the subsection "– Book-Entry Only System" as to which no opinion is expressed) and "SECURITY FOR AND SOURCE OF PAYMENT OF THE SERIES 2023 BONDS" (other than the

information under the subsection "– Prepayment of the Series 2023 Assessments" as to which no opinion is expressed) and insofar as such statements purport to be summaries of certain provisions of the Series 2023 Bonds, the Act and the Indenture, they constitute a fair summary of the information purported to be summarized therein and the statements in the Limited Offering Memorandum on the cover relating to the Opinion and under the caption "TAX MATTERS" are accurate statements or summaries of the matters therein set forth. It should be noted that such summaries do not purport to summarize all of the provisions of, and are qualified in their entirety by, the complete documents or provisions which are summarized.

We express no opinion as to the information contained in the Limited Offering Memorandum other than as provided in paragraph 2 above. The opinions expressed herein are predicated upon present law, facts and circumstances, and we assume no affirmative obligation or duty to update the opinions expressed herein if such laws, facts or circumstances change after the date hereof.

This letter is furnished by us as Bond Counsel. No attorney-client relationship has existed or exists between our firm and FMSbonds, Inc. (the "Underwriter") in connection with the Series 2023 Bonds or by virtue of this letter. This letter is delivered to the Underwriter solely for its benefit as Underwriter and may not be used, circulated, quoted or otherwise referred to or relied upon by the Underwriter for any other purpose or by any other person. This letter is not intended to, and may not be, relied upon by holders of the Series 2023 Bonds.

Very truly yours,

EXHIBIT D

FORM OF CERTIFICATE FOR DEVELOPER

Forestar (USA) Real Estate Group Inc., a Delaware corporation (the "Developer") DOES HEREBY CERTIFY that:

1. This Certificate of Developer is furnished pursuant to Section 8(c)(10) of the Bond Purchase Contract dated [_____, 202_] (the "Purchase Contract") between Rye Crossing Community Development District (the "District") and FMSbonds, Inc. (the "Underwriter") relating to the sale by the District of its \$_____ original aggregate principal amount of Rye Crossing Community Development District Capital Improvement Revenue Bonds, Series 2023 (Assessment Area One) (the "Series 2023 Bonds"). Capitalized terms used, but not defined, herein shall have the meaning assigned thereto in the Purchase Contract.

2. The Developer is a corporation organized and existing under the laws of the State of Delaware and authorized to transact business under the laws of the State of Florida.

3. Representatives of the Developer have provided information to the District to be used in connection with the offering by the District of the Series 2023 Bonds, pursuant to a Preliminary Limited Offering Memorandum dated [_____, 202_], and a final Limited Offering Memorandum dated [_____, 202_] (collectively, the "Limited Offering Memoranda").

4. The Declaration of Consent (2023 Bonds) dated [_____, 2023], executed by the Developer and to be recorded in the public records of Manatee County, Florida (the "Declaration of Consent") and the Continuing Disclosure Agreement dated [_____, 2023] by and among the Developer, [Horton,] the District and certain other parties thereto (the "Continuing Disclosure Agreement"), the Completion Agreement (2022 Bonds) by and between the District and the Developer dated as of the Closing Date (the "Completion Agreement"), the Acquisition Agreement by and between the District and the Developer dated as of [_____, 2022] (the "Acquisition Agreement"), the Collateral Assignment Agreement (2022 Bonds), in recordable form, by and between the District and the Developer dated as of the Closing Date (the "Collateral Assignment"), [and the True-Up Agreement (2022 Bonds) in recordable form by and between the District and the Developer dated as of the Closing Date (the "True-Up Agreement") and together with the Declaration of Consent, the Continuing Disclosure Agreement, the Completion Agreement, the Acquisition Agreement, the Collateral Assignment, the "Documents") constitute valid and binding obligations of the Developer enforceable against the Developer in accordance with their terms.

5. The Developer has reviewed and approved the information contained in the Limited Offering Memoranda under the captions "THE ASSESSMENT AREA ONE PROJECT," "THE DEVELOPMENT," "THE DEVELOPER AND THE BUILDER," "LITIGATION – The Developer" and "CONTINUING DISCLOSURE" (as it relates to the Developer and Builder only) and with respect to the Landowners and the development of the Assessment Area One Project and the District Lands (as defined in the Limited Offering Memoranda) under the caption "BONDOWNERS' RISKS" and warrant and represent that such information did not as of their

respective dates, and does not as of the date hereof, contain any untrue statement of a material fact or omit to state a material fact necessary to make the statements therein, in the light of the circumstances under which they were made, not misleading. In addition, the Developer is not aware of any other information in the Limited Offering Memoranda that contains an untrue statement of a material fact or omits to state a material fact necessary to make the statements therein, in light of the circumstances under which they were made, not misleading.

6. The Developer represents and warrants that it has complied with and will continue to comply with Sections 190.009 and 190.048, Florida Statutes, as amended.

7. As of the date hereof, there has been no material adverse change in the business, properties, assets or financial condition of the Developer which has not been disclosed in the Limited Offering Memoranda.

8. The Developer hereby consents to the levy of the Series 2023 Assessments on the District Lands within the District owned by the Developer. The levy of the Series 2023 Assessments on the District Lands within the District owned by the Developer will not conflict with or constitute a breach of or default under any agreement, mortgage, lien or other instrument to which either the Developer is a party or to which any of its properties or assets are subject.

9. The Developer has not made an assignment for the benefit of creditors, filed a petition in bankruptcy, petitioned or applied to any tribunal for the appointment of a custodian, receiver or any trustee or commenced any proceeding under any bankruptcy, reorganization, arrangement, readjustment of debt, dissolution or liquidation law or statute of any jurisdiction. The Developer has not indicated their consent to, or approval of, or failed to object timely to, any petition in bankruptcy, application or proceeding or order for relief or the appointment of a custodian, receiver or any trustee.

10. To the best of our knowledge, the Developer is not in default under any resolution, ordinance, agreement or indenture, mortgage, lease, deed of trust, note or other instrument to which it is subject or by which its properties are or may be bound, which would have a material adverse effect on the consummation of the transactions contemplated by the Financing Documents or on the development of the Assessment Area One Project and the District Lands and the Developer is not delinquent in the payment of any ad valorem, federal and state taxes associated with the development of the Assessment Area One Project and the District Lands.

11. Except as otherwise disclosed in the Limited Offering Memoranda, there is no action, suit or proceedings at law or in equity by or before any court or public board or body pending or, solely to the best of our knowledge, threatened against the Developer (or any basis therefor) (a) seeking to restrain or enjoin the execution or delivery of the Documents, (b) contesting or affecting the validity or enforceability of the Documents, or any and all such other agreements or documents as may be required to be executed, or the transactions contemplated thereunder, or (c) contesting or affecting the establishment or existence of the Developer or its businesses, assets, properties or conditions, financial or otherwise, or contesting or affecting any of the powers of the Developer.

12. To the best of our knowledge after due inquiry, the Developer is in compliance in all material respects with all provisions of applicable law in all material matters relating to the development of the Assessment Area One Project and the District Lands as described in the Limited Offering Memoranda, including applying for all necessary permits. Except as otherwise described in the Limited Offering Memoranda, (a) the District Lands are zoned and properly designated for their intended use, (b) all government permits other than certain permits, which permits are expected to be received as needed, have been received, (c) the Developer is not aware of any default of any zoning condition, permit or development agreement which would adversely affect its ability to complete or cause the completion of development of the Assessment Area One Project and the District Lands as described in the Limited Offering Memoranda and all appendices thereto, and (d) there is no reason to believe that any permits, consents and licenses required to complete the development of the Assessment Area One Project and the District Lands as described in the Limited Offering Memoranda will not be obtained as required.

13. The Developer acknowledges that it will have no rights under Chapter 170, Florida Statutes, as amended, to prepay, without interest, the Series 2023 Assessments imposed on lands in the District owned by it within thirty (30) days following completion of the Assessment Area One Project and acceptance thereof by the District.

14. Except as disclosed in the Preliminary Limited Offering Memorandum, the Developer has not failed to comply with any of its continuing disclosure undertakings entered into in connection with Rule 15c2-12 of the Securities and Exchange Act of 1934, as amended. and the information presented in the Limited Offering Memoranda under the heading "CONTINUING DISCLOSURE" (at it relates to the Landowners only) accurately reflects the continuing disclosure history of the Landowners.

15. The Developer is not insolvent or in default of any obligations to pay special assessments.

Dated: [_____], 2023.

**FORESTAR (USA) REAL ESTATE
GROUP INC.**, a Delaware corporation

By: _____
Name: _____
Title: _____

EXHIBIT E

CERTIFICATE OF ENGINEERS

HALFF ASSOCIATES, INC. (the "Engineers"), DOES HEREBY CERTIFY, that:

1. This certificate is furnished pursuant to Section 8(c)(17) of the Bond Purchase Contract dated [_____, 202_] (the "Purchase Contract"), by and between Rye Crossing Community Development District (the "District") and FMSbonds, Inc. with respect to the \$_____ Rye Crossing Community Development District Capital Improvement Revenue Bonds, Series 2023 (Assessment Area One) (the "Series 2023 Bonds"). Capitalized terms used, but not defined, herein shall have the meaning assigned thereto in the Purchase Contract or the Preliminary Limited Offering Memorandum dated [_____, 202_] (the "Preliminary Limited Offering Memorandum") and the Limited Offering Memorandum dated [_____, 202_] (the "Limited Offering Memorandum" and, together with the Preliminary Limited Offering Memorandum, the "Limited Offering Memoranda"), as applicable.

2. The Engineers have been retained by the District as consulting engineers.

3. The plans and specifications for the Assessment Area One Project (as described in the Limited Offering Memoranda and the Report (as defined below)) and the master and community subdivision infrastructure improvements (as described in the Report) were approved by all regulatory bodies required to approve them. All environmental and other regulatory permits or approvals required in connection with the construction of Assessment Area One Project were obtained or are expected to be obtained in the ordinary course.

4. The Engineers prepared the Engineer's Report for the Rye Crossing Community Development District dated October 13, 2022 (the "Report"). The Report was prepared in accordance with generally accepted engineering principles. The Report is included as "APPENDIX A: ENGINEER'S REPORT" to the Limited Offering Memoranda and a description of the Report and certain other information relating to the Assessment Area One Project are included in the Limited Offering Memoranda under the captions "THE CAPITAL IMPROVEMENT PLAN AND THE ASSESSMENT AREA ONE PROJECT" and "THE DEVELOPMENT." The Report and said information are true and complete in all material respects, contain no untrue statement of a material fact, and do not omit to state a material fact necessary to make the statements made therein, in light of the circumstances under which they were made, not misleading.

5. The Engineers hereby consent to the inclusion of the Report as "APPENDIX A: ENGINEER'S REPORT" to the Limited Offering Memoranda and to the references to the Engineers in the Limited Offering Memoranda.

6. The Assessment Area One Project to the extent constructed has been constructed in sound workmanlike manner and in accordance with industry standards.

7. The benefits from the Assessment Area One Project to the lands subject to the Series 2023 Assessments will be at least equal to or in excess of the amount of Series 2023 Assessments.

8. The price being paid by the District to the Developer for acquisition of the improvements included within the Assessment Area One Project does not exceed the lesser of the cost of the Assessment Area One Project or the fair market value of the assets acquired by the District.

9. Except as otherwise described in the Limited Offering Memoranda, (a) all government permits required in connection with the construction of the Assessment Area One Project as described in the Limited Offering Memoranda have been received or are expected to be received in the ordinary course, (b) we are not aware of any default of any zoning condition, land use permit or development agreement which would adversely affect the ability to complete development of the Assessment Area One Project and the District Lands as described in the Limited Offering Memoranda and all appendices thereto, and (c) we have no actual knowledge and are not otherwise aware of any reason to believe that any permits, consents and licenses required to complete the development of the Assessment Area One Project as described in the Limited Offering Memoranda will not be obtained in due course as required by the Landowners, or any other person or entity, necessary for the development of the Assessment Area One Project as described in the Limited Offering Memoranda and all appendices thereto.

10. There is adequate water and sewer service capacity to serve the District Lands.

Date: [_____], 2023

HALFF ASSOCIATES, INC.

By: _____

Print Name: _____

Title: _____

EXHIBIT F

CERTIFICATE OF DISTRICT MANAGER AND METHODOLOGY CONSULTANT

[_____], 2023

Rye Crossing Community Development District
Manatee County, Florida

FMSbonds Inc.
North Miami Beach, Florida

GrayRobinson, P.A.
Tampa, Florida

Re: \$_____ Rye Crossing Community Development District Capital Improvement
Revenue Bonds, Series 2023 (Assessment Area One)

Ladies and Gentlemen:

The undersigned representative of Wrathell, Hunt & Associates, LLC ("Wrathell"), DOES
HEREBY CERTIFY:

1. This certificate is furnished pursuant to Section 8(c)(18) of the Bond Purchase Contract dated [_____, 202__] (the "Purchase Contract"), by and between Rye Crossing Community Development District (the "District") and FMSbonds, Inc. with respect to the \$_____ Rye Crossing Community Development District Capital Improvement Revenue Bonds, Series 2023 (Assessment Area One) (the "Series 2023 Bonds"). Capitalized terms used, but not defined, herein shall have the meaning assigned thereto in the Purchase Contract or the Preliminary Limited Offering Memorandum dated [_____, 202__] (the "Preliminary Limited Offering Memorandum") and the Limited Offering Memorandum dated [_____, 202__] (the "Limited Offering Memorandum" and, together with the Preliminary Limited Offering Memorandum, the "Limited Offering Memoranda") relating to the Series 2023 Bonds, as applicable.

2. Wrathell has acted as district manager and methodology consultant to the District in connection with the sale and issuance by the District of the Series 2023 Bonds and have participated in the preparation of the Limited Offering Memoranda.

3. In connection with the issuance of the Series 2023 Bonds, we have been retained by the District to prepare the Master Special Assessment Methodology Report dated October 13, 2022, as supplemented by the Supplemental Special Assessment Methodology Report dated [_____, 202__] (collectively, the "Assessment Methodology"), which Assessment Methodology has been included as an appendix to the Limited Offering Memoranda. We hereby consent to the use of such Assessment Methodology in the Limited Offering Memoranda and consent to the references to us therein.

4. As District Manager, nothing has come to our attention that would lead us to believe that the Limited Offering Memoranda, as they relate to the District, the District Lands, the Assessment Area One Project, or any information provided by us, and the Assessment Methodology, as of their respective dates and as of this date, contained or contains any untrue statement of a material fact or omitted or omits to state a material fact necessary to be stated therein in order to make the statements made therein, in light of the circumstances under which they were made, not misleading.

5. The information set forth in the Limited Offering Memoranda under the captions "THE DISTRICT," "ASSESSMENT METHODOLOGY AND THE ALLOCATION OF ASSESSMENTS," "LITIGATION – The District," "CONTINGENT FEES," "FINANCIAL INFORMATION," "DISCLOSURE REQUIRED BY FLORIDA BLUE SKY REGULATIONS," "CONTINUING DISCLOSURE," and in "APPENDIX E: ASSESSMENT METHODOLOGY REPORT" did not as of the respective dates of the Limited Offering Memoranda and does not as of the date hereof contain any untrue statement of a material fact or omit to state a material fact necessary to make the statements therein, in the light of the circumstances under which they were made, not misleading.

6. To the best of our knowledge, there has been no change which would materially adversely affect the assumptions made or the conclusions reached in the Assessment Methodology and the considerations and assumptions used in compiling the Assessment Methodology are reasonable. The Assessment Methodology and the assessment methodology set forth therein were prepared in accordance with all applicable provisions of Florida law.

7. As District Manager and Registered Agent for the District, we are not aware of any litigation pending or, to the best of our knowledge, threatened against the District restraining or enjoining the issuance, sale, execution or delivery of the Series 2023 Bonds, or in any way contesting or affecting the validity of the Series 2023 Bonds or any proceedings of the District taken with respect to the issuance or sale thereof, or the pledge or application of any moneys or security provided for the payment of the Series 2023 Bonds, or the existence or powers of the District.

8. The Series 2023 Assessments, as initially levied, and as may be reallocated from time to time as permitted by resolutions adopted by the District with respect to the Series 2023 Assessments, are supported by sufficient benefit from the Assessment Area One Project, are fairly and reasonably allocated across the lands subject to the Series 2023 Assessments, and are sufficient to enable the District to pay the debt service on the Series 2023 Bonds through the final maturity thereof.

9. District Manager hereby acknowledges its agreement to serve as the Dissemination Agent for the District for the Series 2023 Bonds and undertake the obligations of the Dissemination Agent as set forth in the Continuing Disclosure Agreement dated [_____], 2023 (the "Disclosure Agreement") by and among the District, Forestar (USA) Real Estate Group Inc., [Horton] and District Manager, as Dissemination Agent, and acknowledged by District Manager, as District Manager, and U.S. Bank Trust Company, National Association, as trustee. District Manager hereby represents that it is aware of the continuing disclosure requirements set forth in the Disclosure Agreement and Rule 15c2-12 promulgated under the Securities Act of 1933, as amended, that it has policies and procedures in place to ensure its compliance with its obligations

under the Disclosure Agreement, and that it will comply with its obligations under the Disclosure Agreement.

Dated: [_____], 2023.

**WRATHELL, HUNT & ASSOCIATES,
LLC, a Florida limited liability company**

By: _____

Name: _____

Title: _____

Exhibit B – Forms of Master Indenture and Supplemental Indenture

MASTER TRUST INDENTURE

BETWEEN

RYE CROSSING COMMUNITY DEVELOPMENT DISTRICT

AND

**U.S. BANK TRUST COMPANY, NATIONAL ASSOCIATION,
AS TRUSTEE**

Dated as of January 1, 2023

TABLE OF CONTENTS

ARTICLE I DEFINITIONS

SECTION 101. MEANING OF WORDS AND TERMS	3
SECTION 102. RULES OF CONSTRUCTION	17

ARTICLE II FORM, EXECUTION, DELIVERY AND DESIGNATION OF BONDS

SECTION 201. ISSUANCE OF BONDS.....	17
SECTION 202. DETAILS OF BONDS.....	18
SECTION 203. EXECUTION AND FORM OF BONDS	18
SECTION 204. NEGOTIABILITY, REGISTRATION AND TRANSFER OF BONDS	19
SECTION 205. OWNERSHIP OF BONDS	19
SECTION 206. SPECIAL OBLIGATIONS	20
SECTION 207. AUTHORIZATION OF BONDS	20
SECTION 208. MUTILATED, DESTROYED OR LOST BONDS.....	22
SECTION 209. PARITY OBLIGATIONS UNDER CREDIT AGREEMENTS	22
SECTION 210. BOND ANTICIPATION NOTES.....	22
SECTION 211. TAX STATUS OF BONDS	23

ARTICLE III REDEMPTION OF BONDS

SECTION 301. REDEMPTION GENERALLY	23
SECTION 302. NOTICE OF REDEMPTION; PROCEDURE FOR SELECTION.....	24
SECTION 303. EFFECT OF CALLING FOR REDEMPTION	25
SECTION 304. CANCELLATION.....	26

ARTICLE IV ACQUISITION AND CONSTRUCTION FUND

SECTION 401. ACQUISITION AND CONSTRUCTION FUND	26
SECTION 402. PAYMENTS FROM ACQUISITION AND CONSTRUCTION FUND	26
SECTION 403. COST OF A SERIES PROJECT.....	26
SECTION 404. DISPOSITION OF BALANCES IN ACQUISITION AND CONSTRUCTION FUND	28

ARTICLE V ESTABLISHMENT OF FUNDS AND APPLICATION THEREOF

SECTION 501. LIEN	29
SECTION 502. ESTABLISHMENT OF FUNDS	29
SECTION 503. ACQUISITION AND CONSTRUCTION FUND	30
SECTION 504. REVENUE FUND.....	31
SECTION 505. DEBT SERVICE FUND.....	32
SECTION 506. OPTIONAL REDEMPTION	34
SECTION 507. REBATE FUND	36

SECTION 508.	INVESTMENT OF FUNDS AND ACCOUNTS.....	37
SECTION 509.	DEFICIENCIES AND SURPLUSES IN FUNDS AND ACCOUNTS.....	39
SECTION 510.	INVESTMENT INCOME	39
SECTION 511.	CANCELLATION OF BONDS.....	40

ARTICLE VI
CONCERNING THE TRUSTEE

SECTION 601.	ACCEPTANCE OF TRUST	40
SECTION 602.	NO RESPONSIBILITY FOR RECITALS	40
SECTION 603.	TRUSTEE MAY ACT THROUGH AGENTS; ANSWERABLE ONLY FOR WILLFUL MISCONDUCT OR GROSS NEGLIGENCE.....	40
SECTION 604.	COMPENSATION AND INDEMNITY	41
SECTION 605.	NO DUTY TO RENEW INSURANCE.....	41
SECTION 606.	NOTICE OF DEFAULT; RIGHT TO INVESTIGATE.....	41
SECTION 607.	OBLIGATION TO ACT ON DEFAULT	42
SECTION 608.	RELIANCE BY TRUSTEE.....	42
SECTION 609.	TRUSTEE MAY DEAL IN BONDS.....	42
SECTION 610.	CONSTRUCTION OF AMBIGUOUS PROVISION	42
SECTION 611.	RESIGNATION OF TRUSTEE	43
SECTION 612.	REMOVAL OF TRUSTEE	43
SECTION 613.	APPOINTMENT OF SUCCESSOR TRUSTEE.....	43
SECTION 614.	QUALIFICATION OF SUCCESSOR TRUSTEE.....	44
SECTION 615.	INSTRUMENTS OF SUCCESSION	44
SECTION 616.	MERGER OF TRUSTEE	44
SECTION 617.	RESIGNATION OF PAYING AGENT OR BOND REGISTRAR	45
SECTION 618.	REMOVAL OF PAYING AGENT OR BOND REGISTRAR	45
SECTION 619.	APPOINTMENT OF SUCCESSOR PAYING AGENT OR BOND REGISTRAR.....	45
SECTION 620.	QUALIFICATIONS OF SUCCESSOR PAYING AGENT OR BOND REGISTRAR.....	46
SECTION 621.	ACCEPTANCE OF DUTIES BY SUCCESSOR PAYING AGENT OR BOND REGISTRAR.....	46
SECTION 622.	SUCCESSOR BY MERGER OR CONSOLIDATION	46
SECTION 623.	BROKERAGE STATEMENTS	46
SECTION 624.	PATRIOT ACT REQUIREMENTS OF THE TRUSTEE.....	47
SECTION 625.	PUBLIC RECORDS LAWS.....	47

ARTICLE VII
FUNDS CONSTITUTE TRUST FUNDS

SECTION 701.	TRUST FUNDS.....	47
--------------	------------------	----

ARTICLE VIII
COVENANTS AND AGREEMENTS OF THE DISTRICT

SECTION 801.	PAYMENT OF BONDS	48
SECTION 802.	EXTENSION OF PAYMENT OF BONDS	48
SECTION 803.	FURTHER ASSURANCE	48

SECTION 804.	POWER TO ISSUE BONDS AND CREATE A LIEN	48
SECTION 805.	POWER TO UNDERTAKE SERIES PROJECTS AND TO COLLECT PLEGGED REVENUES.....	49
SECTION 806.	SALE OF SERIES PROJECTS	49
SECTION 807.	COMPLETION AND MAINTENANCE OF SERIES PROJECTS.....	50
SECTION 808.	ACCOUNTS AND REPORTS	50
SECTION 809.	ARBITRAGE AND OTHER TAX COVENANTS.....	51
SECTION 810.	ENFORCEMENT OF PAYMENT OF ASSESSMENTS.....	51
SECTION 811.	METHOD OF COLLECTION OF ASSESSMENTS AND BENEFIT SPECIAL ASSESSMENTS	51
SECTION 812.	DELINQUENT ASSESSMENTS.....	51
SECTION 813.	DEPOSIT OF PROCEEDS FROM SALE OF TAX CERTIFICATES.....	52
SECTION 814.	SALE OF TAX DEED OR FORECLOSURE OF ASSESSMENT OR BENEFIT SPECIAL ASSESSMENT LIEN	52
SECTION 815.	OTHER OBLIGATIONS PAYABLE FROM ASSESSMENTS OR BENEFIT SPECIAL ASSESSMENTS.....	53
SECTION 816.	RE-ASSESSMENTS.....	53
SECTION 817.	GENERAL.....	53
SECTION 818.	CONTINUING DISCLOSURE.....	54

**ARTICLE IX
EVENTS OF DEFAULT AND REMEDIES**

SECTION 901.	EXTENSION OF INTEREST PAYMENT.....	54
SECTION 902.	EVENTS OF DEFAULT.....	55
SECTION 903.	ACCELERATION OF MATURITIES OF BONDS OF A SERIES UNDER CERTAIN CIRCUMSTANCES	56
SECTION 904.	ENFORCEMENT OF REMEDIES.....	57
SECTION 905.	PRO RATA APPLICATION OF FUNDS AMONG OWNERS OF A SERIES OF BONDS	58
SECTION 906.	EFFECT OF DISCONTINUANCE OF PROCEEDINGS.....	60
SECTION 907.	RESTRICTION ON INDIVIDUAL OWNER ACTIONS.....	60
SECTION 908.	NO REMEDY EXCLUSIVE.....	60
SECTION 909.	DELAY NOT A WAIVER	60
SECTION 910.	RIGHT TO ENFORCE PAYMENT OF BONDS	61
SECTION 911.	NO CROSS DEFAULT AMONG SERIES	61
SECTION 912.	INDEMNIFICATION	61
SECTION 913.	PROVISIONS RELATING TO BANKRUPTCY OR INSOLVENCY OF LANDOWNER	61

**ARTICLE X
EXECUTION OF INSTRUMENTS BY OWNERS AND PROOF OF OWNERSHIP
OF BONDS**

SECTION 1001.	EXECUTION OF INSTRUMENTS BY OWNERS AND PROOF OF OWNERSHIP OF BONDS.....	63
SECTION 1002.	DEPOSIT OF BONDS.....	64

ARTICLE XI
SUPPLEMENTAL INDENTURES

SECTION 1101. SUPPLEMENTAL INDENTURES WITHOUT OWNER CONSENT	64
SECTION 1102. SUPPLEMENTAL INDENTURES WITH OWNER CONSENT	65
SECTION 1103. OPINION OF BOND COUNSEL WITH RESPECT TO SUPPLEMENTAL INDENTURE.....	67
SECTION 1104. SUPPLEMENTAL INDENTURE PART OF INDENTURE	67
SECTION 1105. INSURER OR ISSUER OF A CREDIT FACILITY OR LIQUIDITY FACILITY AS OWNER OF BONDS	67

ARTICLE XII
DEFEASANCE

SECTION 1201. DEFEASANCE AND DISCHARGE OF THE LIEN OF THIS MASTER INDENTURE AND SUPPLEMENTAL INDENTURES	68
SECTION 1202. MONEYS HELD IN TRUST	72

ARTICLE XIII
MISCELLANEOUS PROVISIONS

SECTION 1301. EFFECT OF COVENANT.....	72
SECTION 1302. MANNER OF GIVING NOTICE TO THE DISTRICT AND THE TRUSTEE	73
SECTION 1303. MANNER OF GIVING NOTICE TO THE OWNERS	74
SECTION 1304. SUCCESSORSHIP OF DISTRICT OFFICERS.....	74
SECTION 1305. INCONSISTENT PROVISIONS	74
SECTION 1306. FURTHER ACTS; COUNTERPARTS	74
SECTION 1307. HEADINGS NOT PART OF INDENTURE	74
SECTION 1308. EFFECT OF PARTIAL INVALIDITY.....	74
SECTION 1309. ATTORNEYS' FEES.....	75
SECTION 1310. EFFECTIVE DATE.....	76

EXHIBIT A – FORM OF REQUISITION

MASTER TRUST INDENTURE

THIS MASTER TRUST INDENTURE is dated as of January 1, 2023, between **RYE CROSSING COMMUNITY DEVELOPMENT DISTRICT**, a local unit of special-purpose government organized and existing under the laws of the State of Florida (the "District"), and **U.S. BANK TRUST COMPANY, NATIONAL ASSOCIATION**, as trustee (the "Trustee"), a national banking association and having the authority to exercise corporate trust powers, with its designated corporate trust office located at 500 West Cypress Creek Road, Suite 460, Fort Lauderdale, Florida 33309, Attention: Corporate Trust Department.

WHEREAS, the District is a community development district duly organized and existing under the provisions of Chapter 190, Florida Statutes (the "Act"), for the purpose, among other things, of financing and managing the acquisition, construction, installation, maintenance, and operation of the major infrastructure within and without the boundaries of the District; and

WHEREAS, the District has the power and authority under the Act to issue special assessment bonds and revenue bonds and to use the proceeds thereof to finance the cost of acquiring and constructing assessable improvements (as defined in the Act) and, by virtue of Section 190.022 of the Act, to levy and collect special assessments therefor as provided in Chapter 170, Florida Statutes, and to levy and collect user charges and fees therefor as provided in Section 190.011, Florida Statutes; and

WHEREAS, additionally, the District has the power and authority under the Act to levy and collect Benefit Special Assessments (hereinafter defined) and Operation and Maintenance Assessments (hereinafter defined); and

WHEREAS, the District has found and determined and does hereby find and determine, that acquisition and construction of the Series Projects (hereinafter defined) is and will be necessary and desirable in serving the District's goal of properly managing the acquisition, construction, installation and operation of portions of the infrastructure within and without the boundaries of the District; and

WHEREAS, the execution and delivery of the Bonds (hereinafter defined) and of this Master Indenture (hereinafter defined) have been duly authorized by the Governing Body (hereinafter defined) of the District and all things necessary to make the Bonds, when executed by the District and authenticated by the Trustee, valid and binding legal obligations of the District and to make this Master Indenture a valid and binding agreement and a valid and binding lien on the Trust Estate (hereinafter defined) have been done;

NOW, THEREFORE, THIS MASTER TRUST INDENTURE WITNESSETH:

GRANTING CLAUSES

That the District, in consideration of the premises and acceptance by the Trustee of the trusts hereby created and the purchase and acceptance of the Bonds by the Owners (hereinafter defined), and of the sum of ten dollars (\$10.00), lawful money of the United States of America, to it duly paid by the Trustee at or before the execution and delivery of this Master Indenture, and for other good and valuable consideration, the receipt of which is hereby acknowledged, in order to secure the payment of the principal of, premium, if any, and interest on the Bonds of a Series (hereinafter defined) issued hereunder according to their tenor and effect and to secure the performance and observance by the District of all of the covenants expressed or implied herein, in the Supplemental Indenture authorizing the issuance of such Series of Bonds and in the Bonds of such Series, does hereby assign and grant a security interest in the following (herein called the "Trust Estate") to the Trustee and its successors in trust, and assigns forever, for the securing of the performance of the obligations of the District herein set forth: (a) the Pledged Revenues (hereinafter defined) and Pledged Funds (hereinafter defined); and (b) any and all property of every kind or description which may from time to time hereafter be sold, transferred, conveyed, assigned, hypothecated, endorsed, deposited, pledged, granted or delivered to, or deposited with, the Trustee as security for any Series of Bonds issued pursuant to this Master Indenture by the District or anyone on its behalf or with its consent, or which pursuant to any of the provisions hereof or of the Supplemental Indenture securing such Series of Bonds may come into the possession or control of the Trustee or of a lawfully appointed receiver, as such additional security, and the Trustee is hereby authorized to receive any and all such property as and for security for the payment of such Series of Bonds and the interest and premium, if any, thereon, and to hold and apply all such property subject to the terms hereof, it being expressly understood and agreed that except as otherwise provided herein or in a Supplemental Indenture, the Trust Estate established and held hereunder for Bonds of a Series shall be held separate and in trust solely for the benefit of the Owners of the Bonds of such Series and for no other Series;

TO HAVE AND TO HOLD the Trust Estate, whether now owned or held or hereafter acquired, forever;

IN TRUST NEVERTHELESS, upon the terms and trusts herein set forth (a) for the equal and proportionate benefit and security of all present and future Owners of the Bonds of a Series, without preference of any Bond of such Series over any other Bond of such Series, (b) for enforcement of the payment of the Bonds of a Series, in accordance with their terms and the terms of this Master Indenture and the Supplemental Indenture authorizing the issuance of such Series of Bonds, and

all other sums payable hereunder, under the Supplemental Indenture authorizing such Series of Bonds or on the Bonds of such Series, and (c) for the enforcement of and compliance with the obligations, covenants and conditions of this Master Indenture except as otherwise expressly provided herein, as if all the Bonds at any time Outstanding (hereinafter defined) had been authenticated, executed and delivered simultaneously with the execution and delivery of this Master Indenture, all as herein set forth.

IT IS HEREBY COVENANTED, DECLARED AND AGREED that (a) this Master Indenture creates a continuing lien equally and ratably to secure the payment in full of the principal of, premium, if any, and interest on all Bonds of a Series which may from time to time be Outstanding hereunder, except as otherwise expressly provided herein, (b) the Trust Estate shall immediately be subject to the lien of this pledge and assignment without any physical delivery thereof or further act, (c) the lien of this pledge and assignment shall be a first lien and shall be valid and binding against all parties having any claims of any kind in tort, contract or otherwise against the District, irrespective of whether such parties have notice thereof, and (d) the Bonds of a Series are to be issued, authenticated and delivered, and the Trust Estate is to be held, dealt with, and disposed of by the Trustee, upon and subject to the terms, covenants, conditions, uses, agreements and trusts set forth in this Master Indenture and the Supplemental Indenture authorizing the issuance of such Series of Bonds and the District covenants and agrees with the Trustee, for the equal and proportionate benefit of the respective Owners from time to time of the Bonds of each respective Series, as follows:

ARTICLE I DEFINITIONS

Section 101. Meaning of Words and Terms. The following words and terms used in this Master Indenture shall have the following meanings, unless some other meaning is plainly intended:

"Accountant" shall mean the independent certified public accountant or independent certified public accounting firm retained by the District to perform the duties of the Accountant under this Master Indenture.

"Accountant's Certificate" shall mean an opinion signed by an independent certified public accountant or firm of certified public accountants (which may be the Accountant) from time to time selected by the District.

"Accounts" shall mean all accounts created hereunder or pursuant to a Supplemental Indenture, except the Series Rebate Account within the Rebate Fund.

"Accreted Value" shall mean, as of the date of computation with respect to any Capital Appreciation Bonds, an amount (truncated to three (3) decimal places)

equal to the original principal amount of such Capital Appreciation Bonds at the date of issuance plus the interest accrued on such Capital Appreciation Bonds from the date of original issuance of such Capital Appreciation Bonds to the date of computation, such interest to accrue at the rate of interest per annum of the Capital Appreciation Bonds (or in accordance with a table of compound accreted values set forth in such Capital Appreciation Bonds), compounded semi-annually on each Interest Payment Date; provided, however, that if the date with respect to which any such computation is made is not an Interest Payment Date, the Accreted Value of any Capital Appreciation Bond as of such date shall be the amount determined by compounding the Accreted Value of such Capital Appreciation Bond as of the immediately preceding Interest Payment Date (or the date of original issuance if the date of computation is prior to the first Interest Payment Date succeeding the date of original issuance) at the rate of interest per annum of the Capital Appreciation Bonds for the partial semi-annual compounding period determined by dividing (x) the number of days elapsed (determined on the basis of a 360 day year comprised of twelve (12) thirty (30) day months) from the immediately preceding Interest Payment Date (or the date of original issuance if the date of computation is prior to the first Interest Payment Date succeeding the date of original issuance), by (y) 180. A table of Accreted Values for the Capital Appreciation Bonds shall be incorporated in a Supplemental Indenture executed by the District upon issuance of any Capital Appreciation Bonds.

"Acquisition and Construction Fund" shall mean the fund so designated in, and created pursuant to, Section 502 hereof.

"Act" shall mean Chapter 190, Florida Statutes, as amended from time to time.

"Additional Bonds" shall mean Bonds ranking on a parity with a Series of Bonds issued under a Supplemental Indenture, provided that such Supplemental Indenture allows for the issuance of parity Bonds.

"Amortization Installments" shall mean the moneys required to be deposited in a Series Sinking Fund Account within a Series Debt Service Account within the Debt Service Fund for the purpose of redeeming and paying when due any Term Bonds, the specific amounts and dates of such deposits to be set forth in a Supplemental Indenture.

"Assessments" shall mean all assessments levied and collected by or on behalf of the District pursuant to Section 190.022 of the Act, together with the interest specified by resolution adopted by the Governing Body, the interest specified in Chapter 170, Florida Statutes, if any such interest is collected by or on behalf of the Governing Body, and any applicable penalties collected by or on behalf of the District, together with any and all amounts received by the District from the sale of tax certificates or otherwise from the collection of Delinquent Assessments

and which are referred to as such and pledged to a Series of Bonds pursuant to the Supplemental Indenture authorizing the issuance of such Series of Bonds.

"Authorized Denomination" shall, except as provided in any Supplemental Indenture relating to a Series of Bonds, mean the denomination of \$5,000 or any integral multiple thereof.

"Authorized Officer" shall mean any person authorized by the District in writing directed to the Trustee to perform the act or sign the document in question.

"Beneficial Owners" shall have the meaning given such term by DTC so long as it is the registered Owner through its nominee, Cede & Co., of the Bonds as to which such reference is made to enable such Bonds to be held in book-entry only form, and shall otherwise mean the registered Owner on the registration books of the District maintained by the Bond Registrar.

"Benefit Special Assessments" shall mean benefit special assessments levied and collected in accordance with Section 190.021(2) of the Act, together with any and all amounts received by the District from the sale of tax certificates or otherwise from the collection of Benefit Special Assessments which are not paid in full when due and which are referred to as such and pledged to a Series of Bonds pursuant to the Supplemental Indenture authorizing the issuance of such Series of Bonds.

"Bond Anticipation Notes" shall mean bond anticipation notes issued pursuant to a Supplemental Indenture in anticipation of the sale of an authorized Series of Bonds and in a principal amount not exceeding the principal amount of such anticipated Series of Bonds.

"Bond Counsel" shall mean an attorney or firm of attorneys of nationally recognized standing in the field of law relating to municipal bonds selected by the District.

"Bond Registrar" shall mean the bank or trust company designated as such by Supplemental Indenture with respect to a Series of Bonds for the purpose of maintaining the registration books of the District reflecting the names, addresses, and other identifying information of the Owners of Bonds of such Series.

"Bond Year" shall mean, unless otherwise provided in the Supplemental Indenture authorizing a Series of Bonds, the period commencing on the first day of May in each year and ending on the last day of April of the following year.

"Bonds" shall mean the Outstanding Bonds of all Series.

"Business Day" shall mean any day excluding Saturday, Sunday or any other day on which banks in the cities in which the designated corporate trust office

of the Trustee or the Paying Agent are located are authorized or required by law or other governmental action to close and on which the Trustee or Paying Agent, or both, is closed.

"Capital Appreciation Bonds" shall mean Bonds issued under this Master Indenture and any Supplemental Indenture as to which interest is compounded periodically on each of the applicable periodic dates designated for compounding and payable in an amount equal to the then-current Accreted Value only at the maturity or earlier redemption thereof, all as so designated in a Supplemental Indenture of the District providing for the issuance thereof.

"Capitalized Interest" shall mean, with respect to the interest due or to be due on a Series of Bonds prior to, during and for a period not exceeding one year after the completion of the Series Project to be funded by such Series of Bonds, all or part of such interest which will be paid, or is expected to be paid, from the proceeds of such Series of Bonds.

"Chairman" shall mean the Chairman or Vice Chairman of the Governing Body of the District, or his or her designee, or the person succeeding to his or her principal functions.

"Code" shall mean the Internal Revenue Code of 1986, as amended, or any successor provisions thereto and the regulations promulgated thereunder or under the Internal Revenue Code of 1954, as amended, if applicable, or any successor provisions thereto.

"Completion Bonds" shall mean Bonds issued pursuant to a Supplemental Indenture ranking on a parity with the Series of Bonds issued under such Supplemental Indenture, the proceeds of which are to be used to complete the Series Project.

"Connection Fees" shall mean all fees and charges assessed by the District to users for the actual costs of connecting to a utility system of the District.

"Consulting Engineer" shall mean the independent engineer or engineering firm or corporation employed by the District in connection with any Series Project to perform and carry out the duties of the Consulting Engineer under this Master Indenture or any Supplemental Indenture.

"Continuing Disclosure Agreement" shall mean a Continuing Disclosure Agreement, by and among the District, the dissemination agent named therein, and any other "obligated person" under the Rule, in connection with the issuance of one or more Series of Bonds hereunder, pursuant to the requirements of the Rule.

"Cost" or **"Costs"** as applied to a Series Project, shall include the cost of acquisition and construction thereof and all obligations and expenses relating

thereto including, but not limited to, those items of cost which are set forth in Section 403 hereof.

"Credit Facility" or "Liquidity Facility" shall mean a letter of credit, a municipal bond insurance policy, a surety bond or other similar agreement issued by a banking institution or other entity satisfactory to the District and providing for the payment of the principal of, interest on or purchase price of a Series of Bonds or any alternate or substitute Credit Facility or Liquidity Facility if then in effect.

"Current Interest Bonds" shall mean Bonds of a Series the interest on which is payable at least annually.

"Date of Completion" with respect to a Series Project shall mean: (a) the date upon which such Project and all components thereof have been acquired or constructed and are capable of performing the functions for which they were intended, as evidenced by a certificate of the Consulting Engineer filed with the Trustee and the District; or (b) the date on which the District determines, upon the recommendation of or in consultation with the Consulting Engineer, that it cannot complete such Project in a sound and economical manner within a reasonable period of time as evidenced by a certificate of the Consulting Engineer of the District filed with the Trustee and the District; provided that in each case such certificate of the Consulting Engineer shall set forth the amount of all Costs of such Project which has theretofore been incurred, but which on the Date of Completion is or will be unpaid or unreimbursed.

"Debt Service" shall mean collectively the principal (including Amortization Installments), interest, and redemption premium, if any, payable with respect to the Bonds.

"Debt Service Fund" shall mean the fund so designated in, and created pursuant to, Section 502 hereof.

"Delinquent Assessments" shall mean, collectively, any and all installments of any Assessments which are not paid when due, including any applicable grace period under State law or District proceedings.

"Depository" shall mean any bank or trust company duly authorized by law to engage in the banking business and designated by the District as a depository of moneys subject to the provisions of this Master Indenture.

"Direct Billed" shall mean Assessments, Benefit Special Assessments or Operation and Maintenance Assessments, as applicable within the context in which such reference is made, which are billed directly by the District rather than collected on the tax bill using the Uniform Method.

"District" shall mean the Rye Crossing Community Development District, a community development district established pursuant to the Act, or any successor thereto which succeeds to the obligations of the District hereunder.

"DTC" shall mean The Depository Trust Company, and its successors and assigns.

"Engineer's Certificate" shall mean a certificate of the Consulting Engineer or of such other engineer or firm of engineers having a favorable repute for skill and experience in the engineering matters with respect to which such certification is required by this Master Indenture.

"Event of Default" shall mean any of the events described in Section 902 hereof.

"Federal Securities" shall mean, to the extent permitted by law for investment as contemplated in this Master Indenture and any Supplemental Indenture, (a) Government Obligations, (b) any Tax-Exempt Obligations which are fully secured as to principal and interest by an irrevocable pledge of Government Obligations, which Government Obligations are segregated in trust and pledged for the benefit of the holders of the Tax-Exempt Obligations, (c) certificates of ownership of the principal or interest of Government Obligations, which Government Obligations are held in trust, and (d) investment agreements at least one hundred percent (100%) collateralized by obligations described in clauses (a), (b) or (c) above.

"Fiscal Year" shall mean the fiscal year of the District in effect from time to time, which shall initially mean the period commencing on the first day of October of any year and ending on the last day of September of the following year.

"Funds" shall mean all funds, except the Rebate Fund, created pursuant to Section 502 hereof.

"Governing Body" shall mean the Board of Supervisors of the District.

"Government Obligations" shall mean direct obligations of, or obligations the payment of which is unconditionally guaranteed by, the United States of America.

"Indenture" shall mean this Master Indenture, as amended and supplemented from time to time by a Supplemental Indenture or indentures and shall mean when used with respect to a Series of Bonds issued hereunder, this Master Indenture, as amended and supplemented by the Supplemental Indenture relating to such Series of Bonds.

"Insurer" shall mean the issuer of any municipal bond insurance policy insuring the timely payment of the principal of and interest on Bonds or any Series of Bonds.

"Interest Payment Date" shall mean the dates specified in a Supplemental Indenture with respect to a Series of Bonds upon which the principal of and/or interest on Bonds of such Series shall be due and payable in each Bond Year.

"Investment Obligations" shall mean and include, except as otherwise provided in the Supplemental Indenture providing for the authorization of Bond Anticipation Notes or Bonds, any of the following securities, if and to the extent that such securities are legal investments for funds of the District;

(a) Government Obligations;

(b) Bonds, debentures, notes or other evidences of indebtedness issued by any of the following agencies or such other government-sponsored agencies which may presently exist or be hereafter created; provided that, such bonds, debentures, notes or other evidences of indebtedness are fully guaranteed as to both principal and interest by the Government National Mortgage Association (including participation certificates issued by such association); Fannie Mae (including participation certificates issued by such entity); Federal Home Loan Banks; Federal Farm Credit Banks; Tennessee Valley Authority; Federal Home Loan Mortgage Corporation and repurchase agreements secured by such obligations, which funds are rated in the highest categories for such funds by both Moody's and S&P at the time of purchase;

(c) Direct and general obligations of any state of the United States, the payment of the principal of and interest on which the full faith and credit of such state is pledged, if at the time of their purchase such obligations are rated in either of the two highest rating categories without regard to gradations within any such categories by either S&P or Moody's;

(d) Money market deposit accounts, time deposits, and certificates of deposits issued by commercial banks, savings and loan associations or mutual savings banks whose short-term obligations are rated, at the time of purchase, in one of the two highest rating categories, without regard to gradation, by Moody's and S&P;

(e) Bank or broker repurchase agreements fully secured by securities specified in (a) or (b) above, which may include repurchase agreements with the commercial banking department of the Trustee, provided that such securities are deposited with the Trustee, with a Federal Reserve Bank or with a bank or trust company (other than the seller of such securities) having a combined capital and surplus of not less than \$100,000,000;

(f) A promissory note of a bank holding company rated in either of the two highest rating categories without regard to gradations within any such categories by either S&P or Moody's;

(g) Any short-term government fund or any money market fund whose assets consist of (a), (b) and (c) above;

(h) Commercial paper (having maturities of not more than 270 days) rated, at the time of purchase, in one of the two highest rating categories, without regard to gradation, by Moody's and S&P;

(i) Certificates evidencing a direct ownership interest in non-callable Government Obligations or in future interest or principal payments thereon held in a custody account by a custodian satisfactory to the Trustee;

(j) Obligations of any state of the United States of America or any political subdivision, public instrumentality or public authority of any such state which are not subject to redemption prior to the date on which the proceeds attributable to the principal of such obligations are to be used and which are fully secured by and payable solely from non-callable Government Obligations held pursuant to an escrow agreement; and

(k) The Local Government Surplus Funds Trust Fund as described in Section 218.405, Florida Statutes, or the corresponding provisions of subsequent laws.

Under all circumstances, the Trustee shall be entitled to rely on the direction of an Authorized Officer that any investment directed by the District is permitted under the Indenture and is a legal investment for funds of the District.

"Letter of Credit Agreement" shall mean any financing agreement relating to a Credit Facility for so long as such agreement will be in effect.

"Liquidity Agreement" shall mean any financing agreement relating to a Liquidity Facility for so long as such agreement will be in effect.

"Majority Owners" shall mean the Beneficial Owners of more than fifty percent (50%) of the aggregate principal amount of the Bonds of a Series then Outstanding or all of the Bonds then Outstanding, as applicable in the context within which such reference is made.

"Master Indenture" shall mean this Master Trust Indenture, as amended and supplemented from time to time in accordance with the provisions hereof.

"Maturity Amount" shall mean the amount due at maturity with respect to a Capital Appreciation Bond.

"Maximum Annual Debt Service Requirement" shall mean, at any given time of determination, the greatest amount of principal, interest and Amortization Installments coming due in any current or future Bond Year with regard to the Series of Bonds for which such calculation is made; provided, the amount of interest coming due in any Bond Year shall be reduced to the extent moneys derived from the proceeds of Bonds are used to pay interest in such Bond Year.

"Moody's" shall mean Moody's Investors Service, Inc., a corporation organized and existing under the laws of the State of Delaware, its successors and assigns, and, if such corporation is dissolved or liquidated or no longer performs the functions of a securities rating agency, Moody's will be deemed to refer to any other nationally recognized securities rating agency designated by the District by written notice to the Trustee.

"Operation and Maintenance Assessments" shall mean assessments described in Section 190.021(3) of the Act, for the maintenance of District facilities or the operations of the District.

"Option Bonds" shall mean Current Interest Bonds, which may be either Serial or Term Bonds, which by their terms may be tendered by and at the option of the Owner for purchase prior to the stated maturity thereof.

"Outstanding" when used with reference to Bonds, shall mean, as of a particular date, all Bonds theretofore authenticated and delivered under this Master Indenture, except:

(a) Bonds theretofore canceled by the Trustee or delivered to the Trustee for cancellation;

(b) Bonds (or portions of Bonds) for the payment or redemption of which moneys, equal to the principal amount or Redemption Price thereof, as the case may be, with interest to the date of maturity or redemption date, shall be held in trust under this Master Indenture or Supplemental Indenture with respect to Bonds of any Series and set aside for such payment or redemption (whether at or prior to the maturity or redemption date), provided that if such Bonds (or portions of Bonds) are to be redeemed, notice of such redemption shall have been given or provision satisfactory to the Trustee shall have been made for the giving of such notice as provided in Article III hereof or in the Supplemental Indenture relating to the Bonds of any Series;

(c) Bonds in lieu of or in substitution for which other Bonds shall have been authenticated and delivered pursuant to this Master Indenture and the Supplemental Indenture with respect to Bonds of a Series unless proof satisfactory to the Trustee is presented that any such Bonds are held by a bona fide purchaser in due course; and

(d) Bonds paid or deemed to have been paid as provided in this Master Indenture or in a Supplemental Indenture with respect to Bonds of a Series, including Bonds with respect to which payment or provision for payment has been made in accordance with Article XII hereof.

In addition, Bonds actually known by the Trustee to be held by or for the District will not be deemed to be Outstanding for the purposes and within the purview of Article IX and Article XI hereof.

"Owner" or "Owners" shall mean the registered owners from time to time of Bonds.

"Paying Agent" shall mean the bank or trust company designated by Supplemental Indenture with respect to a Series of Bonds as the place where Debt Service shall be payable with respect to such Series of Bonds and which accepts the duties of Paying Agent under this Master Indenture and under such Supplemental Indenture.

"Pledged Funds" shall mean all of the Series Pledged Funds.

"Pledged Revenues" shall mean all of the Series Pledged Revenues.

"Prepayments" shall mean any Assessments or Benefit Special Assessments, or portions thereof, which shall be paid to the District prior to the time such amounts become due, including but not limited to "true-up payments" due as part of the Assessments or an applicable agreement. Interest may be required to be paid with a Prepayment, but for purposes of this definition, Prepayments shall not include any interest paid on such Assessments.

"Property Appraiser" shall mean the Property Appraiser of Manatee County, Florida, or the person succeeding to such officer's principal functions.

"Rebate Amount" shall mean the amount, if any, required to be rebated to the United States pursuant to Section 148(f) of the Internal Revenue Code of 1986, as amended, and the regulations and rulings thereunder.

"Rebate Analyst" shall mean the person or firm selected by the District to calculate the Rebate Amount, which person or firm shall have recognized expertise in the calculation of the Rebate Amount.

"Rebate Fund" shall mean the fund so designated in, and created pursuant to, Section 502 hereof.

"Record Date" shall mean the fifteenth (15th) day of the calendar month next preceding any Debt Service payment date or, in the case of any proposed redemption of Bonds, the fifth (5th) day next preceding the date of mailing of notice

of such redemption, or if either of the foregoing days is not a Business Day, then the Business Day immediately preceding such day.

"Redemption Price" shall mean the principal of, premium, if any, and interest accrued to the date fixed for redemption of any Bond called for redemption pursuant to the provisions thereof, hereof and of the Supplemental Indenture pursuant to which such Bond is issued.

"Refunding Bonds" shall mean Bonds issued pursuant to provisions of this Master Indenture, the proceeds of which are used to refund one or more Series of Bonds then Outstanding.

"Reserve Fund" shall mean the fund so designated in, and created pursuant to, Section 502 hereof.

"Revenue Fund" shall mean the fund so designated in, and created pursuant to, Section 502 hereof.

"Rule" shall mean Rule 15c2-12(b)(5) adopted by the Securities and Exchange Commission under the Securities Exchange Act of 1934, as the same may be amended from time to time.

"S&P" shall mean S&P Global Ratings, a business unit of Standard & Poor's Financial Services LLC, a limited liability company organized and existing under the laws of the State of Delaware, its successors and assigns, and, if such entity is dissolved or liquidated or no longer performs the functions of a securities rating agency, S&P will be deemed to refer to any other nationally recognized securities rating agency designated by the District by written notice to the Trustee.

"Secretary" shall mean the Secretary or any Assistant Secretary to the Governing Body, or his or her designee, or the person succeeding to his or her principal functions.

"Serial Bonds" shall mean Bonds (other than Term Bonds) that mature in annual or semi-annual installments.

"Series" shall mean all of the Bonds authenticated and delivered on original issuance of a stipulated aggregate principal amount in a simultaneous transaction under and pursuant to the same Supplemental Indenture and any Bonds thereafter authenticated and delivered in lieu of or in substitution therefor pursuant to this Master Indenture and such Supplemental Indenture regardless of variations in maturity, interest rate or other provisions; provided, however, two or more Series of Bonds may be issued simultaneously under the same Supplemental Indenture if designated as separate Series of Bonds by the District upon original issuance.

"Series Acquisition and Construction Account" shall mean the account within the Acquisition and Construction Fund with respect to a Series of Bonds so designated in, and created pursuant to, a Supplemental Indenture.

"Series Capitalized Interest Account" shall mean the account within a Series Debt Service Account with respect to a Series of Bonds so designated in, and created pursuant to, a Supplemental Indenture.

"Series Costs of Issuance Account" shall mean the account within the Acquisition and Construction Fund with respect to a Series of Bonds so designated in, and created pursuant to, a Supplemental Indenture.

"Series Debt Service Account" shall mean the account within the Debt Service Fund with respect to a Series of Bonds so designated in, and created pursuant to, a Supplemental Indenture.

"Series Interest Account" shall mean the account within a Series Debt Service Account with respect to a Series of Bonds so designated in, and created pursuant to, a Supplemental Indenture.

"Series Optional Redemption Subaccount" shall mean the subaccount within a Series Redemption Account with respect to a Series of Bonds so designated in, and created pursuant to, a Supplemental Indenture.

"Series Pledged Funds" shall mean all amounts on deposit from time to time in the Funds and Accounts and designated in the Supplemental Indenture relating to such Series of Bonds as pledged to the payment of such Series of Bonds; provided, however, such term shall not include any amounts on deposit in a Series Rebate Account in the Rebate Fund.

"Series Pledged Revenues" shall mean the revenues designated as such by Supplemental Indenture and which shall constitute the security for and source of payment of a Series of Bonds and may consist of Assessments, Benefit Special Assessments, Connection Fees or other user fees or other revenues or combinations thereof imposed or levied by the District in accordance with the Act.

"Series Prepayment Subaccount" shall mean the subaccount within a Series Redemption Account with respect to a Series of Bonds so designated in, and created pursuant to, a Supplemental Indenture.

"Series Principal Account" shall mean the account within a Series Debt Service Account with respect to a Series of Bonds so designated in, and created pursuant to, a Supplemental Indenture.

"Series Project" or **"Series Projects"** shall mean the acquisition, construction, equipping and/or improvement of capital projects to be located within

or without the District for the benefit of the District to be financed with all or a part of the proceeds of a Series of Bonds as shall be described in the Supplemental Indenture authorizing such Series of Bonds.

"Series Rebate Account" shall mean the account within the Rebate Fund with respect to a Series of Bonds so designated in, and created pursuant to, a Supplemental Indenture.

"Series Redemption Account" shall mean the account within a Series Debt Service Account with respect to a Series of Bonds so designated in, and created pursuant to, a Supplemental Indenture.

"Series Reserve Account" shall mean the account within the Reserve Fund with respect to a Series of Bonds so designated in, and created pursuant to, a Supplemental Indenture.

"Series Reserve Account Requirement" shall mean the amount of money or other security which may be in the form of a reserve fund insurance policy or other security as may be required by the terms of a Supplemental Indenture to be deposited in or credited to a Series Reserve Account for a Series of Bonds; provided, however, that unless otherwise provided in the Supplemental Indenture relating to a Series of Bonds, as of any date of calculation for a particular Series Reserve Account, the "Series Reserve Account Requirement" shall be an amount equal to the lesser of (a) the Maximum Annual Debt Service Requirement for all Bonds of such Series then Outstanding, (b) 125% of the average annual debt service for all Bonds of such Series then Outstanding, or (c) the aggregate of ten percent (10%) of the proceeds of the Bonds of such Series calculated as of the date of original issuance thereof. In computing the Series Reserve Account Requirement in respect of any Series of Bonds that constitute Variable Rate Bonds, the interest rate on such Bonds shall be assumed to be the greater of (y) 110% of the daily average interest rate on such Variable Rate Bonds during the twelve (12) months ending with the month preceding the date of calculation, or such shorter period of time that such Series of Bonds shall have been Outstanding, or (z) the actual rate of interest borne by such Variable Rate Bonds on such date of calculation; provided, in no event shall the Series Reserve Account Requirement as adjusted on such date of calculation exceed the lesser of the amounts specified in the immediately preceding sentence. In computing the Series Reserve Account Requirement in accordance with clause (c) of this definition in respect of any Capital Appreciation Bonds, the principal amount of such Bonds shall be the original principal amount thereof, not the Accreted Value. A Supplemental Indenture may provide that the Series Reserve Account Requirement for a Series is zero.

"Series Revenue Account" shall mean the account within the Revenue Fund with respect to a Series of Bonds so designated in, and created pursuant to, a Supplemental Indenture.

"Series Sinking Fund Account" shall mean the account within a Series Debt Service Account with respect to a Series of Bonds so designated in, and created pursuant to, a Supplemental Indenture.

"Series Trust Estate" shall mean the Trust Estate for a Series of Bonds established by Supplemental Indenture for such Series of Bonds.

"State" shall mean the State of Florida.

"Subordinate Debt" shall mean indebtedness secured hereby or by any Supplemental Indenture which is by its terms expressly subordinate and inferior hereto both in lien and right of payment.

"Supplemental Indenture" shall mean an indenture supplemental hereto authorizing the issuance of a Series of Bonds hereunder and establishing the terms thereof and the security therefor and shall also mean any indenture supplementary hereto entered into for the purpose of amending the terms and provisions hereof with respect to all Bonds in accordance with Article XI hereof.

"Tax Collector" shall mean the Tax Collector of Manatee County, Florida, or the person succeeding to such officer's principal functions.

"Tax-Exempt Bonds" shall mean Bonds of a Series the interest on which, in the opinion of Bond Counsel on the date of original issuance thereof, is excludable from gross income for federal income tax purposes.

"Tax-Exempt Obligations" shall mean any bond, note or other obligation issued by any person, the interest on which is excludable from gross income for federal income tax purposes.

"Tax Regulatory Covenants" shall mean the covenants of the District necessary for the preservation of the excludability of interest thereon from gross income for federal income tax purposes, as such covenants shall be amended from time to time upon written instructions from Bond Counsel.

"Taxable Bonds" shall mean Bonds of a Series which are not Tax-Exempt Bonds.

"Term Bonds" shall mean Bonds that mature on one date and that are subject to mandatory redemption from Amortization Installments or are subject to extraordinary mandatory or mandatory redemption upon receipt of unscheduled Pledged Revenues.

"Time Deposits" shall mean time deposits, certificates of deposit or similar arrangements with any bank or trust company, including the Trustee or an affiliate thereof, which is a member of the Federal Deposit Insurance Corporation and any

federal or State savings and loan association which is a member of the Federal Deposit Insurance Corporation or its successors and which are secured or insured in the manner required by State law.

"Trust Estate" shall have the meaning ascribed to such term in the granting clauses hereof, including, but not limited to, the Pledged Revenues and Pledged Funds.

"Trustee" shall mean U.S. Bank Trust Company, National Association with its designated office in Fort Lauderdale, Florida and any successor trustee appointed or serving pursuant to Article VI hereof.

"Uniform Method" shall mean the uniform method for the levy, collection and enforcement of Assessments afforded by Sections 197.3631, 197.3632 and 197.3635, Florida Statutes, or any successor statutes.

"Variable Rate Bonds" shall mean Current Interest Bonds, which may be either Serial Bonds or Term Bonds, issued with a variable, adjustable, convertible or other similar interest rate which is not fixed in percentage for the entire term thereof at the date of issue, which Bonds may also be Option Bonds.

Section 102. Rules of Construction. Words of the masculine gender shall be deemed and construed to include correlative words of the feminine and neuter genders. Unless the context shall otherwise indicate, the words "Bond," "Owner," "person," "Paying Agent," and "Bond Registrar" shall include the plural as well as the singular number and the word "person" shall mean any individual, corporation, partnership, joint venture, association, joint stock company, trust, unincorporated organization or government or any agency or political subdivision thereof. All references to Florida Statutes or other provisions of State law shall be deemed to include any and all amendments thereto.

ARTICLE II

FORM, EXECUTION, DELIVERY AND DESIGNATION OF BONDS

Section 201. Issuance of Bonds. For the purpose of providing funds for paying all or part of the Cost of a Series Project, Bonds of a Series, without limitation as to aggregate principal amount, may be issued under this Master Indenture subject to the conditions hereinafter provided in Section 207 hereof. Debt Service on each Series of Bonds shall be payable solely from the Pledged Revenues and Pledged Funds pledged to such Series of Bonds in the Supplemental Indenture authorizing the issuance of such Series of Bonds and, as may be provided in such Supplemental Indenture, all of the provisions of this Master Indenture shall be for the benefit and security of the present and future Owners of such Series of Bonds so issued, without preference, priority or distinction, as to lien or otherwise, of any one Bond of such Series over any other Bond of such Series. The District may also issue

from time to time, Additional Bonds, Completion Bonds and Refunding Bonds of a Series under and pursuant to the terms of the Supplemental Indenture authorizing the issuance of such Series of Bonds.

Section 202. Details of Bonds. Bonds of a Series shall be in such denominations, numbered consecutively, shall bear interest from their date until their payment at rates not exceeding the maximum rate permitted by law, shall be dated, shall be stated to mature in such year or years in accordance with the Act, and shall be subject to redemption prior to their respective maturities, subject to the limitations hereinafter provided, as provided for in the Supplemental Indenture authorizing the issuance of such Series of Bonds. Bonds of a Series may be Current Interest Bonds, Variable Rate Bonds, Capital Appreciation Bonds, Option Bonds or any combination thereof and may be secured by a Credit Facility or Liquidity Facility, all as shall be provided in the Supplemental Indenture authorizing the issuance of such Series of Bonds. Bonds of a Series (or a part of a Series) may be in book-entry form at the option of the District as shall be provided in the Supplemental Indenture authorizing the issuance of such Series of Bonds.

Debt Service shall be payable in any coin or currency of the United States of America which, at the date of payment thereof, is legal tender for the payment of public and private debts. Interest shall be paid to the registered Owner of Bonds at the close of business on the Record Date for such interest; provided, however, that on or after the occurrence and continuance of an Event of Default under clause (a) of Section 902 hereof, the payment of interest and principal or Redemption Price or Amortization Installments pursuant hereto shall be made by the Paying Agent to such person who, on a special record date which is fixed by the Trustee, which shall be not more than fifteen (15) and not less than ten (10) days prior to the date of such proposed payment, appears on the registration books of the Bond Registrar as the registered Owner of a Bond. Any payment of principal, Maturity Amount or Redemption Price shall be made only upon presentation of the Bond at the designated corporate trust office of the Paying Agent in Fort Lauderdale, Florida; provided, however, that presentation shall not be required if the Bonds are in book-entry only form. Payment of interest shall be made by check or draft (or by wire transfer to the registered Owner if such Owner requests such method of payment by delivery of written notice to the Paying Agent prior to the Record Date for the respective interest payment to such account as shall be specified in such request, but only if the registered Owner owns not less than \$1,000,000 in aggregate principal amount of the Bonds or, if less than such amount, all of the Bonds then Outstanding). Unless otherwise provided in the Supplemental Indenture authorizing a Series of Bonds, interest on a Series of Bonds will be computed on the basis of a 360-day year of twelve 30-day months.

Section 203. Execution and Form of Bonds. The Bonds shall be signed by or bear the facsimile signature of the Chairman, shall be attested and countersigned by the Secretary, and the certificate of authentication appearing on

the face of the Bonds shall be signed by the Trustee; provided, however, that each Bond shall be manually signed by either the Chairman, the Secretary or the Trustee. The official seal of the District shall be imprinted or impressed on each Bond. In case any officer whose signature or a facsimile of whose signature appears on any Bond shall cease to be such officer before the delivery of such Bond, such signature or such facsimile shall nevertheless be valid for all purposes the same as if he or she had remained in office until such delivery. Any Bond may bear the facsimile signature of, or may be signed by, such persons as at the actual time of the execution of such Bond shall be proper officers to execute such Bond although at the date of such Bond such persons may not have been such officers. The Bonds, and the provisions for registration and reconversion to be endorsed on such Bonds, shall be substantially in the form set forth in a Supplemental Indenture. The Trustee may appoint one or more authenticating agents.

Section 204. Negotiability, Registration and Transfer of Bonds. The District shall cause books for the registration and for the transfer of the Bonds as provided in this Master Indenture to be kept by the Bond Registrar. All Bonds shall be registered as to both principal and interest. Any Bond may be transferred only upon an assignment duly executed by the registered Owner or his attorney or legal representative in such form as shall be satisfactory to the Bond Registrar, such transfer to be made on such books and endorsed on the Bond by the Bond Registrar. No charge shall be made to any Owner for registration and transfer as hereinabove provided, but any Owner requesting any such registration or transfer shall pay any tax or other governmental charge required to be paid with respect thereto. The Bond Registrar shall not be required to transfer any Bond during the period between the Record Date and the Interest Payment Date next succeeding the Record Date of such Bond, during the period between the Record Date for the mailing of a notice of redemption and the date of such mailing, nor after such Bond has been selected for redemption. The Bonds shall be and have all the qualities and incidents of negotiable instruments under the laws of the State, and each successive Owner, in accepting any of the Bonds, shall be conclusively deemed to have agreed that such Bonds shall be and have all of the qualities and incidents of negotiable instruments under the laws of the State.

Section 205. Ownership of Bonds. The person in whose name any Bond shall be registered shall be deemed the absolute Owner thereof for all purposes, and payment of Debt Service shall be made only to or upon the order of the registered Owner thereof or his attorney or legal representative as herein provided. All such payments shall be valid and effectual to satisfy and discharge the liability upon such Bond to the extent of the sum or sums so paid. The Trustee, the District, the Bond Registrar and the Paying Agent may deem and treat the registered Owner of any Bond as the absolute Owner of such Bond, whether such Bond shall be overdue or not, for the purpose of receiving payment thereof and for all other purposes whatsoever, and neither the Trustee, the District, the Bond Registrar nor the Paying Agent shall be affected by any notice to the contrary.

Section 206. Special Obligations. Each Series of Bonds shall be a special and direct obligation of the District. Neither the Bonds nor the interest and premium, if any, payable thereon shall constitute a general obligation or general indebtedness of the District within the meaning of the Constitution and laws of the State. The Bonds and the interest and premium, if any, payable thereon do not constitute either a pledge of the full faith and credit of the District or a lien upon any property of the District other than as provided herein or in the Supplemental Indenture authorizing the issuance of such Series of Bonds. No Owner or any other person shall ever have the right to compel the exercise of any ad valorem taxing power of the District or any other public authority or governmental body to pay Debt Service or to pay any other amounts required to be paid pursuant to this Master Indenture, any Supplemental Indenture, or the Bonds. Rather, Debt Service and any other amounts required to be paid pursuant to this Master Indenture, any Supplemental Indenture, or the Bonds, shall be payable solely from, and shall be secured solely by, the Series Pledged Revenues and the Series Pledged Funds pledged to such Series of Bonds, all as provided herein and in such Supplemental Indenture.

Section 207. Authorization of Bonds.

(a) There shall be issued from time to time in Series, under and secured by this Master Indenture, Bonds without limitation as to aggregate principal amount for the purposes of:

(i) paying all or part of the Cost of a Series Project or Series Projects or refunding a Series of Bonds or any portion thereof then Outstanding; and

(ii) depositing the Series Reserve Account Requirement to the Series Reserve Account for such Series of Bonds.

(b) Each Series of Bonds, upon initial issuance thereof, shall be executed by the District for delivery to the Trustee and thereupon shall be authenticated by the Trustee and delivered to the District or upon its order, but only upon the further receipt by the Trustee of the following:

(i) an executed and attested original or certified copy of this Master Indenture;

(ii) an executed and attested original or certified copy of the Supplemental Indenture fixing the amount of and security for the Series of Bonds authorized to be issued thereby and establishing, among other things, the dates on which, and the amounts in which, such Series of Bonds will mature (provided that the final maturity date of such Series of Bonds shall be not later than permitted by the Act with respect to such Series of Bonds), designating the Paying Agent and Bond Registrar, fixing the Amortization

Installments, if any, for the Term Bonds of such Series, awarding the Series of Bonds, specifying the interest rates or the method for calculating such interest rates with respect to such Series of Bonds, specifying the redemption provisions and prices thereupon, specifying other details of such Series of Bonds, and directing the delivery of such Series of Bonds to or upon the order of the initial purchaser thereof upon payment of the purchase price therefor set forth in such Supplemental Indenture;

(iii) an opinion of counsel for the District substantially to the effect that the signer is of the opinion that this Master Indenture and the Supplemental Indenture relating to such Series of Bonds have been duly and validly authorized in accordance with the terms hereof and of the Act, and have been duly approved and adopted, that the issuance of such Series of Bonds has been duly authorized, and that this Master Indenture and the Supplemental Indenture constitute binding obligations of the District, enforceable against the District in accordance with their terms except as enforcement thereof may be affected by bankruptcy and other similar laws relating to creditor's rights generally; and

(iv) an opinion of Bond Counsel for the District substantially to the effect that the signer is of the opinion that the Bonds of such Series are valid, binding and enforceable obligations of the District and, if such Series of Bonds are Tax-Exempt Bonds, that interest thereon is excludable from gross income of the Owners under the income tax laws of the United States in effect on the date such Series of Bonds are delivered to the initial purchasers.

Execution of a Series of Bonds by the District shall be conclusive evidence of satisfaction of the conditions precedent set forth in this Section 207(b) as to the District and payment to the Trustee of the initial purchase price for a Series of Bonds shall be conclusive evidence of satisfaction of the conditions precedent set forth in this Section 207(b) as to the underwriter of such Series of Bonds.

The Trustee shall be provided with reliance letters with respect to the opinions required in paragraphs (iii) and (iv) above. When the documents mentioned in subsections (i) through (iv) above shall have been received, and when the Bonds of such Series shall have been executed and authenticated as required by this Master Indenture, such Series of Bonds shall be delivered to, or upon the order of, the District, but only upon payment to the Trustee of the purchase price of such Series of Bonds, together with accrued interest, if any, thereon as set forth in a certificate of delivery and payment executed by the Chairman of the District.

(c) To the extent not set forth in the Supplemental Indenture authorizing the issuance of a Series of Bonds, the proceeds (including accrued interest and any premium) of each Series of Bonds shall be applied as soon as practicable upon delivery thereof to the Trustee as follows:

(i) the amount received as accrued interest on the Bonds, if any, shall be deposited to the credit of the Series Interest Account and Capitalized Interest, if any, shall be deposited to the credit of the Series Capitalized Interest Account;

(ii) an amount equal to the Series Reserve Account Requirement or the initial cost of satisfying the Series Reserve Account Requirement if not satisfied by the deposit of cash, shall be deposited to the credit of the Series Reserve Account; and

(iii) the balance shall be deposited and applied as provided for in the Supplemental Indenture authorizing the issuance of such Series of Bonds.

Section 208. Mutilated, Destroyed or Lost Bonds. If any Bonds become mutilated, destroyed or lost, the District may cause to be executed and delivered a new Bond in substitution therefor upon the cancellation of such mutilated Bond or in lieu of and in substitution for such Bond destroyed or lost, and upon payment by the Owner of the reasonable expenses and charges of the District and the Trustee in connection therewith and, in the case of a Bond destroyed or lost, upon the Owner filing with the Trustee evidence satisfactory to it that such Bond was destroyed or lost and of his or her ownership thereof, and upon furnishing the District and the Trustee with indemnity satisfactory to them.

Section 209. Parity Obligations Under Credit Agreements. As may be provided for or required in any Supplemental Indenture, the District may incur financial obligations under a Letter of Credit Agreement or a Liquidity Agreement payable on parity with respect to the lien on the Trust Estate pledged to a Series of Bonds issued under this Master Indenture and a Supplemental Indenture, without meeting any financial test or requirement set forth in this Master Indenture or the corresponding Supplemental Indenture, but only if the Letter of Credit Agreement or Liquidity Agreement supports a related Series of Bonds then being issued which does meet such tests or requirements.

Section 210. Bond Anticipation Notes. Whenever the District shall authorize the issuance of a Series of Bonds, the District may by resolution authorize the issuance of Bond Anticipation Notes in anticipation of the sale of such authorized Series of Bonds in a principal amount not exceeding the principal amount of such Series of Bonds. The aggregate principal amount of Bonds of such Series and all other Bonds previously authenticated and delivered to pay the Cost of the Series Project or Series Projects for which the proceeds of the Bond Anticipation Notes will be applied shall not exceed such Cost. The interest on such Bond Anticipation Notes may be payable out of the related Series Interest Account to the extent provided in the resolution of the District authorizing such Bond Anticipation Notes. The principal of and interest on such Bond Anticipation Notes and renewals thereof shall be payable from any moneys of the District available therefor or from

the proceeds of the sale of the Series of Bonds in anticipation of which such Bond Anticipation Notes are issued. The proceeds of sale of Bond Anticipation Notes shall be applied to the purposes for which the Bonds anticipated by such Bond Anticipation Notes are authorized and shall be deposited in the appropriate Fund or Account established by the Indenture for such purposes; provided, however, that the resolution or resolutions authorizing such Bond Anticipation Notes may provide for the payment of interest on such Bond Anticipation Notes from the proceeds of sale of such Bond Anticipation Notes and for the deposit in the related Series Capitalized Interest Account. In the event that the District adopts a resolution authorizing the issuance of Bond Anticipation Notes, the District will promptly furnish to the Trustee a copy of such resolution, certified by an Authorized Officer, together with such information with respect to such Bond Anticipation Notes as the Trustee may reasonably request, including, without limitation, information as to the paying agent or agents for such Bond Anticipation Notes. The Trustee shall have no duties or obligations to the holders of such Bond Anticipation Notes unless specifically so authorized by the resolution of the District authorizing the issuance of such Bond Anticipation Notes and unless the Trustee accepts in writing such duties and obligations.

Section 211. Tax Status of Bonds. Any Series of Bonds issued under this Master Indenture may be issued either as Tax-Exempt Bonds or Taxable Bonds. The intended tax status of any Series of Bonds to be issued may be referenced in any Supplemental Indenture authorizing the issuance of such Series of Bonds.

ARTICLE III REDEMPTION OF BONDS

Section 301. Redemption Generally. The Bonds of any Series shall be subject to redemption, either in whole on any date or in part on any Interest Payment Date, and at such times, in the manner and at such prices, as may be provided by the Supplemental Indenture authorizing the issuance of such Series of Bonds. The District shall provide written notice to the Trustee of any optional redemption on or before the forty-fifth (45th) day next preceding the date to be fixed for such optional redemption. Notwithstanding any other provision of this Master Indenture, notice of optional redemption may be conditioned upon the occurrence or non-occurrence of such event or events or upon the later deposit of moneys therefor as shall be specified in such notice of optional redemption and may also be subject to rescission by the District if expressly set forth in such notice.

Unless otherwise provided in the Supplemental Indenture relating to a Series of Bonds, if less than all of the Bonds of a Series shall be called for redemption, the particular Bonds of such Series to be redeemed shall be selected by lot in such reasonable manner as the Bond Registrar in its discretion may determine. The portion of any Series of Bonds to be redeemed shall be in an Authorized

Denomination and, in selecting the Bonds of such Series to be redeemed, the Bond Registrar shall treat each such Bond as representing that number of Bonds of such Series which is obtained by dividing the principal amount of such Bond by an Authorized Denomination (such amount being hereinafter referred to as the "unit of principal amount").

If it is determined that one or more, but not all, of the units of principal amount represented by any such Bond is to be called for redemption, then upon notice of intention to redeem such unit or units of principal amount as provided below, the registered Owner of such Bond, upon surrender of such Bond to the Paying Agent for payment to such registered Owner of the redemption price of the unit or units of principal amount called for redemption, shall be entitled to receive a new Bond or Bonds of such Series in the aggregate principal amount of the unredeemed balance of the principal amount of such Bond. New Bonds of such Series representing the unredeemed balance of the principal amount shall be issued to the Owner thereof without any charge therefor. If the Owner of any Bond of a denomination greater than the unit of principal amount to be redeemed shall fail to present such Bond to the Paying Agent for payment in exchange as aforesaid, such Bond shall, nevertheless, become due and payable on the date fixed for redemption to the extent of the unit or units of principal amount called for redemption.

Subject to the provisions of Section 506(b) hereof, the District may purchase a Bond or Bonds of a Series in the open market at a price no higher than the highest Redemption Price (including premium) for the Bond to be so purchased with any funds legally available therefor and any such Bonds so purchased shall be credited to the amounts otherwise required to be deposited for the payment of Bonds of such Series as provided in Section 506(b) hereof or as otherwise provided in the Supplemental Indenture relating to such Series of Bonds.

Section 302. Notice of Redemption; Procedure for Selection. The District shall establish each redemption date, other than in the case of a mandatory redemption, in which case the Trustee shall establish the redemption date, and the District or the Trustee, as the case may be, shall notify the Bond Registrar in writing of such redemption date on or before the forty-fifth (45th) day next preceding the date fixed for redemption, which notice shall set forth the terms of the redemption and the aggregate principal amount of Bonds to be redeemed. Except as otherwise provided herein, notice of redemption shall be given by the Bond Registrar not less than thirty (30) nor more than forty-five (45) days prior to the date fixed for redemption by first-class mail, postage prepaid, to any Paying Agent for the Bonds to be redeemed and to the registered Owner of each Bond to be redeemed, at the address of such registered Owner on the registration books maintained by the Bond Registrar (and, for any Owner of \$1,000,000 or more in principal amount of Bonds, to one additional address if written request therefor is provided to the Bond Registrar prior to the Record Date); and a second notice of redemption shall be sent by registered or certified mail at such address to any

Owner who has not submitted his Bond to the Paying Agent for payment on or before the date sixty (60) days following the date fixed for redemption of such Bond, in each case stating: (a) the numbers of the Bonds to be redeemed, by giving the individual certificate number of each Bond to be redeemed (or stating that all Bonds between two stated certificate numbers, both inclusive, are to be redeemed or that all of the Bonds of one or more maturities have been called for redemption); (b) the CUSIP numbers of all Bonds being redeemed; (c) in the case of a partial redemption of Bonds, the principal amount of each Bond being redeemed; (d) the date of issue of each Bond as originally issued and the complete official name of the Bonds including the Series designation; (e) the rate or rates of interest borne by each Bond being redeemed; (f) the maturity date of each Bond being redeemed; (g) the place or places where amounts due upon such redemption will be payable; and (h) the notice date, redemption date, and Redemption Price. The notice shall require that such Bonds be surrendered at the designated corporate trust office of the Paying Agent for redemption at the Redemption Price and shall state that further interest on such Bonds will not accrue from and after the redemption date; provided, however, that such presentation shall not be required while such Bonds are registered in book-entry only format. CUSIP number identification with appropriate dollar amounts for each CUSIP number also shall accompany all redemption payments.

Any required notice or redemption shall also be sent by registered mail, overnight delivery service, telecopy or other secure means, postage prepaid, to any Owner of \$1,000,000 or more in aggregate principal amount of Bonds to be redeemed, to certain municipal registered securities depositories in accordance with the then-current guidelines of the Securities and Exchange Commission, which are known to the Bond Registrar to be holding Bonds thirty-two (32) days prior to the redemption date and to at least two of the national information services that disseminate securities redemption notices in accordance with the then-current guidelines of the Securities and Exchange Commission, when possible, at least thirty (30) days prior to the redemption date; provided that neither failure to send or receive any such notice nor any defect in any notice so mailed shall affect the sufficiency of the proceedings for the redemption of such Bonds.

Failure to give notice by mailing to the Owner of any Bond designated for redemption or to any depository or information service shall not affect the validity of the proceedings for the redemption of any other Bond.

Section 303. Effect of Calling for Redemption. On the date designated for redemption of any Bonds, notice having been filed and mailed in the manner provided above, the Bonds called for redemption shall be due and payable at the Redemption Price provided for the redemption of such Bonds on such date and, moneys for payment of the Redemption Price being held in a separate account by the Paying Agent in trust for the Owners of the Bonds to be redeemed, interest on the Bonds called for redemption shall cease to be entitled to any benefit under this Master Indenture, and the Owners of such Bonds shall have no rights in respect

thereof, except to receive payment of the Redemption Price thereof, and interest, if any, accrued thereon to the redemption date, and such Bonds shall no longer be deemed to be Outstanding.

Section 304. Cancellation. Bonds called for redemption shall be canceled upon the surrender thereof pursuant to the provisions of Section 511 hereof.

ARTICLE IV ACQUISITION AND CONSTRUCTION FUND

Section 401. Acquisition and Construction Fund. There is created and established by Section 502 hereof a fund designated as the "Acquisition and Construction Fund" which shall be held by the Trustee and there shall be deposited to the credit of the Series Acquisition and Construction Accounts the amounts specified in the Supplemental Indenture relating to such Series of Bonds.

Section 402. Payments from Acquisition and Construction Fund. Payments of the Cost of constructing and acquiring a Series Project shall be made from the Acquisition and Construction Fund as herein provided. All such payments shall be subject to the provisions and restrictions set forth in this Article IV and in Article V hereof, and the District covenants that it will not request any sums to be paid from the Acquisition and Construction Fund except in accordance with such provisions and restrictions. Moneys in the Acquisition and Construction Fund shall be disbursed by check, voucher, order, draft, certificate or warrant signed by any one or more officers or employees of the Trustee legally authorized to sign such items or by wire transfer to an account specified by the payee upon satisfaction of the conditions for disbursement set forth in Section 503(b) hereof.

Section 403. Cost of a Series Project. For the purposes of this Master Indenture, the Cost of a Series Project shall include, without intending thereby to limit or to restrict or expand any proper definition of such cost under the Act, other applicable provisions of State law, or this Master Indenture, the following:

(a) ***Expenses of Bond Issuance.*** All expenses and fees relating to the issuance of the Bonds, including, but not limited to, initial Credit Facility or Liquidity Facility fees and costs, attorneys' fees, underwriting fees and discounts, the Trustee's acceptance fees and costs, Trustee's counsel fees and costs, rating agency fees, fees of financial advisors, engineer's fees and costs, administrative expenses of the District, the costs of preparing audits and engineering reports, the costs of preparing reports, surveys, and studies, and the costs of printing the Bonds and preliminary and final disclosure documents.

(b) ***Accrued and Capitalized Interest.*** Any interest accruing on the Bonds from their date through the first Interest Payment Date received from the

proceeds of the Bonds (to be deposited into the related Series Interest Account) and Capitalized Interest (to be deposited into the related Series Capitalized Interest Account) as may be authorized or provided for by a Supplemental Indenture related to a Series of Bonds. Notwithstanding the deposit of Capitalized Interest into the related Series Capitalized Interest Account, Capitalized Interest shall also include any amount directed by the District to the Trustee in writing to be withdrawn from the related Series Acquisition and Construction Account and deposited into such Series Capitalized Interest Account, provided that such direction includes a certification that such amount represents earnings on amounts on deposit in the related Series Acquisition and Construction Account and that, after such deposit, the amount on deposit in such Series Acquisition and Construction Account, together with earnings thereon, will be sufficient to pay for the remaining Costs of the related Series Project which are to be funded from such Series Acquisition and Construction Account.

(c) ***Acquisition Expenses.*** The costs of acquiring, by purchase or condemnation, all of the land, structures, improvements, rights-of-way, franchises, easements, plans and specifications and similar items and other interests in property, whether real or personal, tangible or intangible, which themselves constitute a Series Project or which are necessary or convenient to acquire, install and construct a Series Project and payments, contributions, dedications, taxes, assessments or permit fees or costs and any other exactions required as a condition to receive any government approval or permit necessary to accomplish any District purpose.

(d) ***Construction Expense.*** All costs incurred, including interest charges, for labor and materials, including equipment, machinery and fixtures, by contractors, builders, and materialmen in connection with the acquisition, installation and construction of a Series Project, and including without limitation costs incident to the award of contracts.

(e) ***Other Professional Fees and Miscellaneous Expenses.***

(i) All legal, architectural, engineering, survey, and consulting fees, as well as all financing charges, taxes, insurance premiums, and miscellaneous expenses, not specifically referred to in this Master Indenture that are incurred in connection with the acquisition and construction of a Series Project.

(ii) Expenses of determining the feasibility or practicality of acquisition, construction, installation, or reconstruction of a Series Project.

(iii) Costs of surveys, estimates, plans and specifications.

(iv) Costs of improvements.

- (v) Financing charges.
 - (vi) Creation of initial reserve and debt service funds.
 - (vii) Working capital.
 - (viii) Amounts to repay Bond Anticipation Notes or loans made to finance any costs permitted under the Act.
 - (ix) Costs incurred to enforce remedies against contractors, subcontractors, any provider of labor, material, services or any other person for a default or breach under the corresponding contract, or in connection with any dispute.
 - (x) Premiums for contract bonds and insurance during construction and costs on account of personal injuries and property damage in the course of construction and insurance against the same.
 - (xi) Expenses of management and supervision of a Series Project.
 - (xii) Costs of effecting compliance with any and all governmental permits relating to a Series Project.
 - (xiii) Payments, contributions, dedications, fair share or concurrency obligations and any other exactions as a condition to receive any government approval or permit necessary to accomplish any District purpose (including but not limited to impact fees, utility connection fees, school concurrency fees, etc.).
 - (xiv) Any other "cost" or expense as provided by the Act.
- (f) ***Refinancing Costs.*** All costs described in (a) through (e) above or otherwise permitted by the Act associated with refinancing or repaying any loan or other debt obligation of the District.

Section 404. Disposition of Balances in Acquisition and Construction Fund. On the Date of Completion of a Series Project, the balance in the related Series Acquisition and Construction Account not reserved for the payment of any remaining part of the Cost of the Series Project shall be transferred by the Trustee to the credit of the Series Prepayment Subaccount in the Series Redemption Account, or as otherwise provided in the Supplemental Indenture, and used for the purposes set forth for such Subaccount in the Supplemental Indenture relating to such Series of Bonds.

ARTICLE V
ESTABLISHMENT OF FUNDS AND APPLICATION THEREOF

Section 501. Lien. There is hereby irrevocably pledged for the payment of the Bonds of each Series issued hereunder, subject only to the provisions of this Master Indenture and any Supplemental Indenture permitting the application thereof for the purposes and on the terms and conditions set forth in this Master Indenture and any such Supplemental Indenture with respect to each Series of Bonds, the Trust Estate; provided, however, that unless otherwise specifically provided herein or in a Supplemental Indenture relating to a Series of Bonds with respect to the Series Trust Estate securing such Series of Bonds, the Pledged Funds and Pledged Revenues securing a Series of Bonds shall secure only such Series of Bonds and shall not secure any other Bonds or Series of Bonds.

The foregoing pledge shall be valid and binding from and after the date of initial delivery of the Bonds and the proceeds of sale of the Bonds and all the moneys, securities and funds set forth in this Section 501 shall immediately be subject to the lien of the foregoing pledge, which lien is hereby created, without any physical delivery thereof or further act. Such lien shall be valid and binding as against all parties having claims of any kind in tort, contract or otherwise against the District or the Trustee, irrespective of whether such parties have notice thereof. Such lien shall be prior and superior to all other liens now existing or hereafter created.

Section 502. Establishment of Funds. The following funds are hereby established and shall be held by the Trustee:

(a) Acquisition and Construction Fund, and within such Fund there may be established by Supplemental Indenture authorizing a Series of Bonds a separate Series Acquisition and Construction Account and a separate Series Costs of Issuance Account for each Series of Bonds issued hereunder;

(b) Revenue Fund, and within such Fund there may be established by Supplemental Indenture authorizing a Series of Bonds a separate Series Revenue Account for each Series of Bonds issued hereunder;

(c) Debt Service Fund, and within such Fund there may be established by Supplemental Indenture authorizing a Series of Bonds,

(i) a Series Debt Service Account, and therein a Series Interest Account, a Series Principal Account, a Series Sinking Fund Account and a Series Capitalized Interest Account, and

(ii) a Series Redemption Account and therein a Series Prepayment Subaccount and a Series Optional Redemption Subaccount,

for each such Series of Bonds issued hereunder;

(d) Reserve Fund, and within such Fund there may be established by Supplemental Indenture authorizing a Series of Bonds a separate Series Reserve Account for each such Series of Bonds issued hereunder and any Bonds issued on a parity with any such Series of Bonds hereunder; and

(e) Rebate Fund, and within such Fund there may be established by Supplemental Indenture authorizing a Series of Bonds a separate Series Rebate Account for each such Series of Tax-Exempt Bonds issued hereunder.

Notwithstanding the foregoing, the Supplemental Indenture authorizing any Series of Bonds may establish such other Accounts or dispense with the Accounts set forth above as shall be deemed advisable by the District in connection with such Series of Bonds.

Section 503. Acquisition and Construction Fund.

(a) ***Deposits.*** The District shall pay to the Trustee, for deposit into the related Series Acquisition and Construction Account in the Acquisition and Construction Fund, as promptly as practicable, the following amounts received by it:

(i) the amount set forth in the Supplemental Indenture relating to such Series of Bonds;

(ii) subject to Section 806 hereof, payments made to the District from the sale, lease or other disposition of the Series Project or any portion thereof;

(iii) the balance of insurance proceeds with respect to the loss or destruction of the Series Project or any portion thereof;

(iv) amounts received from a governmental entity pursuant to an interlocal agreement or other similar agreement between the District and such governmental entity providing for the payment by such governmental entity of a portion of the Costs of a Series Project;

(v) amounts received from impact fee credits and/or utility connection fee credits; and

(vi) such other amounts as may be provided in a Supplemental Indenture.

Amounts in such Series Acquisition and Construction Account shall be applied to the Cost of the Series Project.

(b) **Disbursements.** Unless otherwise provided in the Supplemental Indenture authorizing the issuance of such Series of Bonds, payments from a Series Acquisition and Construction Account shall be paid in accordance with the provisions of this subsection (b). Before any such payment shall be made, the District shall file with the Trustee a requisition in the form of Exhibit A attached hereto, signed by an Authorized Officer.

Upon receipt of each such requisition and accompanying certificate, the Trustee shall promptly withdraw from the Series Acquisition and Construction Account and pay to the person, firm or corporation named in such requisition the amount designated in such requisition. The Trustee shall have no duty to investigate either the accuracy or validity of the items delivered pursuant to this Section 503(b) or whether such amount is properly payable hereunder or under the Supplemental Indenture for such Series of Bonds.

(c) **Inspection.** All requisitions and certificates received by the Trustee pursuant to this Article V shall be retained in the possession of the Trustee, subject at all reasonable times to the inspection of the District, the Consulting Engineer, the Owner of any Bonds of the related Series, and the agents and representatives thereof.

(d) **Completion of Series Project.** On the Date of Completion of a Series Project, the balance in the related Series Acquisition and Construction Account not reserved by the District for the payment of any remaining part of the Cost of acquiring or constructing the Series Project shall be applied in accordance with the provisions of Section 404 hereof. The Trustee shall have no duty to determine whether the Date of Completion has occurred and the Trustee shall not be deemed to have knowledge that the Date of Completion has occurred until the Trustee has received the certificate of the Consulting Engineer establishing such Date of Completion as specified in the definition of Date of Completion in Section 101 hereof.

Section 504. Revenue Fund. The District hereby covenants and agrees that it will assess, impose, establish and collect the Pledged Revenues with respect to each Series of Bonds in amounts and at times sufficient to pay, when due, the principal of, premium, if any, and interest on such Series of Bonds. The District hereby covenants and agrees to immediately deposit upon receipt all such Pledged Revenues with the Trustee (including Prepayments, which shall be identified as such by the District at the time of deposit with the Trustee), and the Trustee shall immediately deposit all such Pledged Revenues, when received, into the related Series Revenue Account and immediately deposit all Prepayments, when received, into the related Series Prepayment Subaccount in the Series Redemption Account, unless otherwise provided for in the Supplemental Indenture relating to a Series of Bonds.

Section 505. Debt Service Fund.

(a) ***Principal, Maturity Amount, Interest and Amortization Installments.*** Except as otherwise provided in a Supplemental Indenture, on the Business Day preceding each Interest Payment Date on the Bonds, the Trustee shall withdraw from the Series Revenue Account and, from the amount so withdrawn, shall make the following deposits in the following order of priority:

(i) to the related Series Interest Account, an amount which, together with other amounts, if any, then on deposit therein, will equal the amount of interest payable on the Bonds of such Series on such Interest Payment Date;

(ii) to the related Series Principal Account, an amount which, together with other amounts, if any, then on deposit therein, will equal the principal amount, if any, payable with respect to Serial Bonds of such Series on such Interest Payment Date;

(iii) in each Bond Year in which Term Bonds of such Series are subject to mandatory redemption from Amortization Installments, to the related Series Sinking Fund Account, an amount which, together with other amounts, if any, then on deposit therein, will equal the Amortization Installment payable on the Term Bonds of such Series on such Interest Payment Date;

(iv) in each Bond Year in which Capital Appreciation Bonds of such Series mature, to the related Series Principal Account, an amount which, together with other amounts, if any, then on deposit therein, will equal the Maturity Amount payable with respect to the Capital Appreciation Bonds of such Series maturing on such Interest Payment Date;

(v) to the Series Reserve Account, an amount, if any, which, together with other amounts, if any, then on deposit therein, will equal the Series Reserve Account Requirement; and

(vi) to the Series Rebate Account, the Rebate Amount, if any, required to be deposited therein pursuant to the Supplemental Indenture related to a Series of Tax-Exempt Bonds.

Notwithstanding the foregoing, so long as there are moneys on deposit in the related Series Capitalized Interest Account on the date required for any transfer into the Series Interest Account as set forth above, the Trustee shall, prior to making any transfer into the related Series Interest Account from the related Series Revenue Account, transfer to the related Series Interest Account from the related Series Capitalized Interest Account, the lesser of the interest on such Series of

Bonds coming due on the next succeeding Interest Payment Date or the amount remaining on deposit in the related Series Capitalized Interest Account.

(b) ***Disposition of Remaining Amounts on Deposit in Series Revenue Account.*** The District shall authorize the withdrawal, from time to time, from the Series Revenue Account an amount sufficient to pay the fees and charges of the Trustee, Bond Registrar, and Paying Agent, when due. Subject to the provisions of Section 604 hereof, if (i) the amount on deposit in the Series Interest Account, Series Principal Account, Series Sinking Fund Account and Series Redemption Account in each Bond Year equals the interest payable on the Bonds of such Series in such Bond Year, the principal amount of all Serial Bonds payable in such Bond Year, the Maturity Amount of all Capital Appreciation Bonds due in such Bond Year and the Amortization Installments required to be paid in such Bond Year, and (ii) any amounts remain in the Series Revenue Account on November 2 of such Bond Year, then such amounts shall, at the written direction of the District, be applied to pay the commissions, fees, costs and any other charges of the Tax Collector and the Property Appraiser or, if such commissions, fees, costs, or other charges have been paid by the District, then to reimburse the District for such payment upon written request of an Authorized Officer. If, after such amounts have been withdrawn, paid and provided for as provided above, any amounts remain in the Series Revenue Account, such amounts shall be disbursed to the District on written request of an Authorized Officer and applied to pay the operating and administrative costs and expenses of the District. After making the payments provided for in this subsection (b), the balance, if any, remaining in the Series Revenue Account shall be retained therein or, at the written direction of an Authorized Officer to the Trustee, transferred into the Series Prepayment Subaccount of the Series Redemption Account. Upon the occurrence and continuance of an Event of Default hereunder, the foregoing transfer to the Series Prepayment Subaccount shall not be made.

(c) ***Series Reserve Account.*** Except as otherwise provided for herein or in a Supplemental Indenture, moneys held for the credit of a Series Reserve Account shall be used for the purpose of paying interest or principal or Amortization Installment or Maturity Amount on the Bonds of the related Series whenever amounts on deposit in the Series Debt Service Account shall be insufficient for such purpose.

(d) ***Series Debt Service Account.*** Moneys held for the credit of a Series Interest Account, Series Principal Account and Series Sinking Fund Account in a Series Debt Service Account shall be withdrawn therefrom by the Trustee and transferred by the Trustee to the Paying Agent in amounts and at times sufficient to pay, when due, the interest on the Bonds of such Series, the principal of Serial Bonds of such Series, the Maturity Amount of Capital Appreciation Bonds of such Series and the Amortization Installments of Term Bonds of such Series, as the case may be.

(e) ***Series Redemption Account.*** Moneys representing Prepayments on deposit in a Series Prepayment Subaccount to the full extent of a multiple of an Authorized Denomination shall, unless otherwise provided in the Supplemental Indenture relating to such Series of Bonds, be used by the Trustee to redeem Bonds of such Series on the earliest date on which such Bonds are permitted to be called without payment of premium by the terms hereof (including extraordinary mandatory redemption) and of the Supplemental Indenture relating to such Series of Bonds. Such redemption shall be made pursuant to the provisions of Article III hereof. The District shall pay all expenses incurred by the Trustee and Paying Agent in connection with such redemption. Moneys other than from Prepayments shall be held and applied in a Series Redemption Account as provided in Section 506(a) hereof.

(f) ***Payment to the District.*** When no Bonds of a Series remain Outstanding, and after all expenses and charges herein and in the related Supplemental Indenture required to be paid have been paid as certified to the Trustee in writing by an Authorized Officer, and after all amounts due and owing to the Trustee have been paid in full, the Trustee shall pay any balance in the Accounts for such Series of Bonds to the District upon the written direction of an Authorized Officer, free and clear of any lien and pledge created by this Master Indenture; provided, however, that if an Event of Default has occurred and is continuing in the payment of the principal or Maturity Amount of, or interest or premium on the Bonds of any other Series, the Trustee shall pay over and apply any such excess pro rata (based upon the ratio of the aggregate principal amount of such Series of Bonds to the aggregate principal amount of all Series of Bonds then Outstanding and for which such an Event of Default has occurred and is continuing) to each other Series of Bonds for which such an Event of Default has occurred and is continuing.

Section 506. Optional Redemption.

(a) ***Excess Amounts in Series Redemption Account.*** The Trustee shall, but only at the written direction of an Authorized Officer on or prior to the forty-fifth (45th) day preceding the date of redemption, call for redemption on each Interest Payment Date on which Bonds are subject to optional redemption, from moneys on deposit in a Series Redemption Account such amount of Authorized Denominations of Bonds of such Series then subject to optional redemption as, with the redemption premium, if any, will exhaust such amount as nearly as may be practicable. Such redemption shall be made pursuant to the provisions of Article III hereof. The District shall pay all expenses incurred by the Trustee and Paying Agent in connection with such redemption.

(b) ***Purchase of Bonds of a Series.*** The District may purchase Bonds of a Series then Outstanding at any time, whether or not such Bonds shall then be subject to redemption, at the most advantageous price obtainable with reasonable

diligence, having regard to maturity, option to redeem, rate and price, provided however, that consistent with Section 301, such price does not exceed the highest Redemption Price, which is the principal of such Bonds plus the amount of the premium, if any, which would be payable on the next redemption date to the Owners of such Bonds under the provisions of this Master Indenture and the Supplemental Indenture pursuant to which such Series of Bonds was issued if such Bonds were called for redemption on such date. Before making each such purchase, the District shall file with the Trustee a statement in writing directing the Trustee to pay the purchase price of the Bonds of such Series so purchased upon their delivery and cancellation, which statement shall set forth a description of such Bonds, the purchase price to be paid therefor, the name of the seller, and the place of delivery of the Bonds. The Trustee shall pay the interest accrued on such Bonds to the date of delivery thereof from the related Series Interest Account and the principal portion of the purchase price of Serial Bonds from the related Series Principal Account, but no such purchase shall be made after the Record Date in any Bond Year in which Bonds have been called for redemption. To the extent that insufficient moneys are on deposit in a related Series Interest Account to pay the accrued interest portion of the purchase price of any Bonds or in a related Series Principal Account to pay the principal amount of the purchase price of any Serial Bond, the Trustee shall transfer into such Accounts from the related Series Revenue Account sufficient moneys to pay such respective amounts. In the event that there are insufficient moneys on deposit in the related Series Sinking Fund Account with which to pay the principal portion of the purchase price of any Term Bonds, the Trustee may, at the written direction of the District, transfer moneys into such related Series Sinking Fund Account from the related Series Revenue Account to pay the principal amount of such purchase price, but only in an amount no greater than the Amortization Installment related to such Series of Bonds coming due in the current Bond Year calculated after giving effect to any other purchases of Term Bonds during such Bond Year. The Trustee may pay the principal portion of the purchase price of Bonds from the related Series Redemption Account, but only upon delivery of written instructions from an Authorized Officer of the District to the Trustee accompanied by a certificate of an Authorized Officer: (A) stating that sufficient moneys are on deposit in the Series Redemption Account to pay the purchase price of such Bonds; (B) setting forth the amounts and maturities of Bonds of such Series which are to be redeemed from such amounts; and (C) containing cash flows which demonstrate that, after giving effect to the purchase of Bonds in the amounts and maturities set forth in clause (B) above, the Pledged Revenues to be received by the District in the current and each succeeding Bond Year will be sufficient to pay the principal, Maturity Amount and Amortization Installments of and interest on all Bonds of such Series. The Trustee may pay the principal portion of the purchase price of any Term Bonds from the related Series Sinking Fund Account, but only Term Bonds of a maturity having Amortization Installments in the current Bond Year and in the principal amount no greater than the Amortization Installment related to such Series of Bonds coming due in the current

Bond Year (calculated after giving effect to any other purchases of Term Bonds during such Bond Year). The Trustee may pay the principal portion of the purchase price of Term Bonds having maturities different from or in amounts greater than set forth in the preceding sentence from amounts on deposit in the related Series Sinking Fund Account and the Trustee may transfer moneys from the related Series Revenue Account to the related Series Sinking Fund Account for such purpose, but only upon delivery of written instructions from an Authorized Officer to the Trustee accompanied by a certificate of an Authorized Officer: (X) stating that sufficient moneys are on deposit in the Series Sinking Fund Account, after giving effect to any transfers from the related Series Revenue Account, to pay the principal portion of the purchase price of such Term Bonds; (Y) setting forth the amounts and maturities of Term Bonds of such Series which are to be redeemed from such amounts and the Amortization Installments against which the principal amount of such purchases are to be credited; and (Z) containing cash flows which demonstrate that, after giving effect to the purchase of Term Bonds in the amounts and having the maturities and with the credits against Amortization Installments set forth in clause (Y) above and any transfers from the related Series Revenue Account, the Pledged Revenues to be received by the District in the current and in each succeeding Bond Year will be sufficient to pay the principal, Maturity Amount and Amortization Installments of and interest on all Bonds of such Series. If any Bonds are purchased pursuant to this subsection (b), the principal amount of the Bonds so purchased shall be credited as follows:

(i) if the Bonds are to be purchased from amounts on deposit in the Series Prepayment Subaccount of a Series Redemption Account, against the principal coming due or Amortization Installments set forth in the certificate of the Authorized Officer accompanying the direction of the District to effect such purchase; or

(ii) if the Bonds are Term Bonds of a Series, against the Amortization Installments for Bonds of such Series first coming due in the current Bond Year or, if such Term Bonds so purchased are to be credited against Amortization Installments coming due in any succeeding Bond Year, against the Amortization Installments on Term Bonds of such Series maturing on the same date and designated in the certificate of the Authorized Officer accompanying the direction of the District to effect such purchase; or

(iii) against the principal or Maturity Amount of Serial Bonds coming due on the maturity date of such Serial Bonds.

Section 507. Rebate Fund.

(a) **Creation.** There is created and established by Section 502 hereof a Rebate Fund, and within the Rebate Fund a Series Rebate Account for each Series

of Tax-Exempt Bonds. Moneys deposited and held in the Rebate Fund shall not be subject to the pledge of this Master Indenture.

(b) ***Payment to United States.*** The Trustee shall pay to the District, upon written request of the District, the Rebate Amount required to be paid to the United States at the times, in the manner and as calculated in accordance with the Supplemental Indenture related to a Series of Tax-Exempt Bonds. The Trustee shall have no responsibility for computation of the Rebate Amount and instead the District shall cause the Rebate Amount to be calculated by the Rebate Analyst and shall cause the Rebate Analyst to deliver such computation to the Trustee as provided in the Supplemental Indenture related to a Series of Tax-Exempt Bonds but before the date of any required payment of the Rebate Amount to the Internal Revenue Service. The fees of, and expenses incurred by, the Rebate Analyst in computing the Rebate Amount shall be paid by the District, which amount shall be treated as administrative and operating expenses of the District payable or reimbursable from the Series Revenue Account in accordance with Section 505(b) hereof.

(c) ***Deficiencies.*** If the Trustee does not have on deposit in the Series Rebate Account sufficient amounts to make the payments required by this Section 507, the District shall pay, from any legally available source, the amount of any such deficiency to the United States as provided in paragraph (b) above. The Trustee shall have no duty to pay such deficiency from its own funds.

(d) ***Survival.*** The covenants and agreements of the District in this Section 507 and Section 809, and any additional covenants related to compliance with provisions necessary in order to preserve the exclusion of interest on the Tax-Exempt Bonds of a Series from gross income for federal income tax purposes shall survive the defeasance of the Bonds of such Series in accordance with Article XII hereof.

Section 508. Investment of Funds and Accounts. Unless otherwise provided in the Supplemental Indenture authorizing the issuance of a Series of Bonds, moneys held for the credit of the Accounts for such Series of Bonds shall be invested as hereinafter in this Section 508 provided.

(a) ***Series Acquisition and Construction Account, Series Revenue Account and Series Debt Service Account.*** Moneys held for the credit of a Series Acquisition and Construction Account, a Series Revenue Account, and a Series Debt Service Account shall, as nearly as may be practicable, be continuously invested and reinvested by the Trustee in Investment Obligations as directed in writing by an Authorized Officer, which Investment Obligations shall mature, or shall be subject to redemption by the holder thereof at the option of such holder, not later than the respective dates, as estimated by an Authorized Officer, when

moneys held for the credit of each such Account will be required for the purposes intended.

(b) ***Series Reserve Account.*** Moneys held for the credit of a Series Reserve Account shall be continuously invested and reinvested by the Trustee in Investment Obligations as directed in writing by an Authorized Officer.

(c) ***Investment Obligations as a Part of Funds and Accounts.*** Investment Obligations purchased as an investment of moneys in any Fund or Account shall be deemed at all times to be a part of such Fund or Account, and the interest accruing thereon and profit realized from such investment shall be credited as provided in Section 510 hereof. Any loss resulting from such investment shall be charged to such Fund or Account. The foregoing notwithstanding, for purposes of investment and to the extent permitted by law, amounts on deposit in any Fund or Account may be commingled for purposes of investment, provided adequate care is taken to account for such amounts in accordance with the prior sentence. The Trustee may, upon the written direction of an Authorized Officer, transfer investments within such Funds or Accounts without being required to sell such investments. The Trustee shall sell at the best price obtainable or present for redemption any obligations so purchased whenever it shall be necessary so to do in order to provide moneys to meet any payment or transfer from any such Fund or Account. The Trustee shall not be liable or responsible for any loss resulting from any such investment or for failure to make an investment (except failure to make an investment in accordance with the written direction of an Authorized Officer) or for failure to achieve the maximum possible earnings on investments. The Trustee shall have no obligation to invest funds without written direction from an Authorized Officer.

(d) ***Valuation.*** In computing the value of the assets of any Fund or Account, investments and earnings thereon shall be deemed a part thereof. The Trustee shall value the assets in each of the Funds and Accounts established hereunder as of September 30 of each Fiscal Year, and as soon as practicable after each such valuation date (but no later than ten (10) days after each such valuation date) shall provide the District a report of the status of each Fund and Account as of the valuation date. For the purpose of determining the amount on deposit to the credit of any Fund or Account established hereunder, with the exception of a Series Reserve Account, obligations in which money in such Fund or Account shall have been invested shall be valued at the market value or the amortized cost thereof, whichever is lower, or at the Redemption Price thereof, to the extent that any such obligation is then redeemable at the option of the holder. For the purpose of determining the amount on deposit to the credit of a Series Reserve Account, obligations in which money in such Account shall have been invested shall be valued at par, if purchased at par, or at amortized cost, if purchased at other than par, plus, in each case, accrued interest. Amortized cost, when used with respect to an obligation purchased at a premium above or a discount below par, means the

value as of any given time obtained by dividing the total premium or discount at which such obligation was purchased by the number of days remaining to maturity on such obligation at the date of such purchase and by multiplying the amount thus calculated by the number of days having passed since such purchase; and (i) in the case of an obligation purchased at a premium by deducting the product thus obtained from the purchase price, and (ii) in the case of an obligation purchased at a discount by adding the product thus obtained to the purchase price.

Section 509. Deficiencies and Surpluses in Funds and Accounts.

For purposes of this Section 509, (a) a "deficiency" shall mean, in the case of a Series Reserve Account, that the amount on deposit therein is less than the Series Reserve Account Requirement (but only after the Bond Year in which the amount on deposit therein first equals the Series Reserve Account Requirement), and (b) a "surplus" shall mean in the case of a Series Reserve Account, that the amount on deposit therein is in excess of the Series Reserve Account Requirement.

At the time of any withdrawal from a Series Reserve Account that results in a deficiency therein, the Trustee shall promptly notify the District of the amount of any such deficiency and the Trustee shall withdraw the amount of such deficiency from the related Series Revenue Account and, if amounts on deposit therein are insufficient therefor, the District shall pay the amount of such deficiency to the Trustee, for deposit in such Series Reserve Account, from the first legally available sources of the District.

The Trustee, as of the close of business on the last Business Day in each Bond Year, after taking into account all payments and transfers made as of such date, shall compute, in the manner set forth in Section 508(d), the value of the Series Reserve Account and shall promptly notify the District of the amount of any deficiency or surplus as of such date in such Series Reserve Account. The District shall immediately pay the amount of any deficiency to the Trustee, for deposit in the Series Reserve Account, from any legally available sources of the District. The Trustee, as soon as practicable after such computation, shall deposit any surplus, at the direction of an Authorized Officer, to the credit of the Series Revenue Account, or as otherwise provided in the related Supplemental Indenture.

Section 510. Investment Income. Unless otherwise provided in a Supplemental Indenture, earnings on Investments in a Series Acquisition and Construction Account, a Series Interest Account, a Series Capitalized Interest Account and a Series Revenue Account shall be retained, as realized, to the credit of such Account and used for the purpose of such Account. Unless otherwise provided in a Supplemental Indenture, earnings on investments in the Funds and Accounts other than a Series Reserve Account and other than as set forth above shall be deposited, as realized, to the credit of such Series Revenue Account and used for the purpose of such Account.

Earnings on investments in a Series Reserve Account shall, unless otherwise provided in a Supplemental Indenture, be disposed of as follows:

(a) if there was no deficiency (as defined in Section 509 above) in the Series Reserve Account as of the most recent date on which amounts on deposit in the Series Reserve Account were valued by the Trustee, and if no withdrawals have been made from the Series Reserve Account since such date, then earnings on investments in the Series Reserve Account shall be deposited to the Series Revenue Account; or

(b) if there was a deficiency (as defined in Section 509 above) in the Series Reserve Account as of the most recent date on which amounts on deposit in the Series Reserve Account were valued by the Trustee, or if after such date withdrawals have been made from the Series Reserve Account and have created such a deficiency, then earnings on investments in the Series Reserve Account shall be retained in the Series Reserve Account until the amount on deposit therein equals the Series Reserve Account Requirement and thereafter shall be deposited to the Series Revenue Account.

Section 511. Cancellation of Bonds. All Bonds paid, redeemed or purchased, either at or before maturity, shall be canceled upon the payment, redemption or purchase of such Bonds. All Bonds canceled under any of the provisions of this Master Indenture shall be destroyed by the Paying Agent, which shall upon request of the District execute a certificate in duplicate describing the Bonds so destroyed. One executed certificate shall be filed with the Trustee and the other executed certificate shall be retained by the Paying Agent.

ARTICLE VI CONCERNING THE TRUSTEE

Section 601. Acceptance of Trust. The Trustee accepts and agrees to execute the trusts hereby created, but only upon the additional terms set forth in this Article VI, to all of which the parties hereto and the Owners agree. The Trustee shall have only those duties expressly set forth herein, and no duties shall be implied against the Trustee.

Section 602. No Responsibility for Recitals. The recitals, statements and representations in this Master Indenture, in any Supplemental Indenture or in the Bonds, save only the Trustee's authentication certificate, if any, upon the Bonds, have been made by the District and not by the Trustee, and the Trustee shall be under no responsibility for the correctness thereof.

Section 603. Trustee May Act Through Agents; Answerable Only for Willful Misconduct or Gross Negligence. The Trustee may execute any powers hereunder and perform any duties required of it through attorneys, agents, officers

or employees, and shall be entitled to advice of counsel concerning all questions hereunder, and the Trustee shall not be answerable for the default or misconduct of any attorney, agent or employee selected by it with reasonable care. In performance of its duties hereunder, the Trustee may rely on the advice of counsel and shall not be held liable for actions taken in reliance on the advice of counsel. The Trustee shall not be answerable for the exercise of any discretion or power under this Master Indenture or any Supplemental Indenture nor for anything whatsoever in connection with the trust hereunder, except only its own gross negligence or willful misconduct.

Section 604. Compensation and Indemnity. The District shall pay the Trustee reasonable compensation for its services hereunder, and also all its reasonable expenses and disbursements, including the reasonable fees and expenses of Trustee's counsel, and to the extent permitted under State law shall indemnify the Trustee and hold the Trustee harmless against any liabilities which it may incur in the exercise and performance of its powers and duties hereunder except with respect to its own negligence or misconduct. The Trustee shall have no duty in connection with its responsibilities hereunder to advance its own funds nor shall the Trustee have any duty to take any action hereunder without first having received indemnification satisfactory to it. If the District defaults in respect of the foregoing obligations, the Trustee may deduct the amount owing to it from any moneys received or held by the Trustee under this Master Indenture or any Supplemental Indenture other than moneys from a Credit Facility or Liquidity Facility. This Section 604 shall survive termination of this Master Indenture and any Supplemental Indenture, and as to any Trustee, its resignation or removal thereof. As security for the foregoing, the District hereby grants to the Trustee a security interest in and to the amounts on deposit in all Series Funds and Accounts (other than the Rebate Fund) thereby, in effect, granting the Trustee a first charge against these moneys following an Event of Default for its fees and expenses (including legal counsel and default administration costs and expenses), subordinate and inferior to the security interest granted to the Owners of the Bonds from time to time secured thereby, but nevertheless payable in the order of priority as set forth in Section 905(a) upon the occurrence of an Event of Default.

Section 605. No Duty to Renew Insurance. The Trustee shall be under no duty to effect or to renew any insurance policy nor shall it incur any liability for the failure of the District to require or effect or renew insurance or to report or file claims of loss thereunder.

Section 606. Notice of Default; Right to Investigate. The Trustee shall give written notice, as soon as practicable, by first-class mail to registered Owners of Bonds of all defaults of which the Trustee has actual knowledge, unless such defaults have been remedied (the term "defaults" for purposes of this Section 606 and Section 607 being defined to include the events specified as "Events of Default" in Section 902 hereof, but not including any notice or periods of grace

provided for therein) or if the Trustee, based upon the advice of counsel upon which the Trustee is entitled to rely, determines that the giving of such notice is not in the best interests of the Owners of the Bonds. The Trustee will be deemed to have actual knowledge of any payment default under this Master Indenture or under any Supplemental Indenture and after receipt of written notice thereof by a Credit Facility issuer or Liquidity Facility issuer of a default under its respective reimbursement agreement, but shall not be deemed to have actual knowledge of any other default unless notified in writing of such default by the Owners of at least twenty-five percent (25%) in aggregate principal amount of the Bonds then Outstanding and affected by such default. The Trustee may, however, at any time require of the District full information as to the performance of any covenant hereunder; and if information satisfactory to it is not forthcoming, the Trustee may make or cause to be made, at the expense of the District, an investigation into the affairs of the District.

Section 607. Obligation to Act on Default. Before taking any action under this Master Indenture or any Supplemental Indenture in respect of an Event of Default, the Trustee may require that a satisfactory indemnity bond be furnished for the reimbursement of all expenses to which it may be put and to protect it against all liability, except liability resulting from its own gross negligence or willful misconduct in connection with any such action.

Section 608. Reliance by Trustee. The Trustee may act on any requisition, resolution, notice, telegram, request, consent, waiver, opinion, certificate, statement, affidavit, voucher, bond, or other paper or document or telephone message which it in good faith believes to be genuine and to have been passed, signed or given by the proper persons or to have been prepared and furnished pursuant to any of the provisions of this Master Indenture or any Supplemental Indenture, and the Trustee shall be under no duty to make any investigation as to any statement contained in any such instrument, but may accept the same as conclusive evidence of the accuracy of such statement.

Section 609. Trustee May Deal in Bonds. The Trustee may in good faith buy, sell, own, hold and deal in any of the Bonds and may join in any action which any Owners may be entitled to take with like effect as if the Trustee were not a party to this Master Indenture or any Supplemental Indenture. The Trustee may also engage in or be interested in any financial or other transaction with the District.

Section 610. Construction of Ambiguous Provision. The Trustee may construe any ambiguous or inconsistent provisions of this Master Indenture or any Supplemental Indenture and any construction by the Trustee shall be binding upon the Owners. The Trustee shall give prompt written notice to the District of any intention to make such construal.

Section 611. Resignation of Trustee. The Trustee may resign and be discharged of the trusts created by this Master Indenture by written resignation filed with the Secretary of the District not less than sixty (60) days before the date when such resignation is to take effect; provided that notice of such resignation shall be sent by first-class mail to each Owner as its name and address appears on the Bond Register and to any Paying Agent, Bond Registrar, any Credit Facility issuer and any Liquidity Facility issuer, at least sixty (60) days before the resignation is to take effect. Such resignation shall take effect on the day specified in the Trustee's notice of resignation unless a successor Trustee is previously appointed, in which event the resignation shall take effect immediately on the appointment of such successor; provided, however, that notwithstanding the foregoing such resignation shall not take effect until a successor Trustee has been appointed. If a successor Trustee has not been appointed within sixty (60) days after the Trustee has given its notice of resignation, the Trustee may petition any court of competent jurisdiction for the appointment of a temporary successor Trustee to serve as Trustee until a successor Trustee has been duly appointed.

Section 612. Removal of Trustee. Any Trustee hereunder may be removed at any time by an instrument appointing a successor to the Trustee so removed, upon application of the District; provided, however, that if an Event of Default has occurred hereunder and is continuing with respect to a Series of Bonds, then the Trustee hereunder may be removed only by an instrument appointing a successor to the Trustee so removed executed by the Majority Owners of the Series of Bonds as to which such Event of Default exists and filed with the Trustee and the District.

The Trustee may also be removed at any time for any breach of trust or for acting or proceeding in violation of, or for failing to act or proceed in accordance with, any provision of this Master Indenture or any Supplemental Indenture with respect to the duties and obligations of the Trustee, by any court of competent jurisdiction upon the application of the District; provided that no Event of Default has occurred hereunder and is continuing, or upon the application of the Owners of not less than twenty percent (20%) in aggregate principal amount of the Bonds then Outstanding.

Section 613. Appointment of Successor Trustee. If the Trustee or any successor Trustee resigns or is removed or dissolved, or if its property or business is taken under the control of any state or federal court or administrative body, a vacancy shall forthwith exist in the office of the Trustee, and the District shall appoint a successor and shall mail notice of such appointment, including the name and address of the applicable corporate trust office of the successor Trustee, by first-class mail to each Owner as its name and address appears on the Bond Register, and to the Paying Agent, Bond Registrar, any Credit Facility issuer and any Liquidity Facility issuer; provided, however, that the District shall not appoint a successor Trustee if an Event of Default has occurred and is continuing, unless the

District shall have received the prior written consent, which consent shall not be unreasonably withheld, of any Credit Facility issuer and any Liquidity Facility issuer, to the appointment of such successor Trustee. If an Event of Default has occurred hereunder and is continuing and the Trustee or any successor Trustee resigns or is removed or dissolved, or if its property or business is taken under the control of any state or federal court or administrative body, a vacancy shall forthwith exist in the office of the Trustee, and a successor may be appointed by any court of competent jurisdiction upon the application of the Owners of not less than twenty percent (20%) in aggregate principal amount of the Bonds then Outstanding and such successor Trustee shall mail notice of its appointment, including the name and address of the applicable corporate trust office of the successor Trustee, by first-class mail to each Owner as its name and address appears on the Bond Registrar, and to the Paying Agent, Bond Registrar, any Credit Facility issuer and any Liquidity Facility issuer.

Section 614. Qualification of Successor Trustee. A successor Trustee shall be a national bank with trust powers or a bank or trust company with trust powers, having a combined net capital and surplus of at least \$50,000,000.

Section 615. Instruments of Succession. Except as provided in Section 616 hereof, any successor Trustee shall execute, acknowledge and deliver to the District an instrument accepting such appointment hereunder, and thereupon such successor Trustee, without any further act, deed, or conveyance, shall become fully vested with all the estates, properties, rights, powers, trusts, duties and obligations of its predecessor in trust hereunder, with like effect as if originally named Trustee herein, except for the predecessor's rights under Section 604 hereof. After withholding from the funds on hand any amounts owed to itself hereunder, the Trustee ceasing to act hereunder shall pay over to the successor Trustee all moneys held by it hereunder; and the Trustee ceasing to act and the District shall execute and deliver an instrument or instruments transferring to the successor Trustee all the estates, properties, rights, powers and trusts hereunder of the Trustee ceasing to act except for the rights granted under Section 604 hereof. The successor Trustee shall mail notice of its appointment, including the name and address of the applicable corporate trust office of the successor Trustee, by first-class mail to each Owner as its name and address appears on the Bond Registrar, and to the Paying Agent, Bond Registrar, any Credit Facility issuer and any Liquidity Facility issuer.

Section 616. Merger of Trustee. Any corporation, entity or purchaser into which any Trustee hereunder may be merged or with which it may be consolidated or into which all or substantially all of its corporate trust assets shall be sold or its operations conveyed, or any corporation, entity or purchaser resulting from any merger, consolidation or sale to which any Trustee hereunder shall be a party, shall be the successor Trustee under this Master Indenture, without the execution or filing of any paper or any further act on the part of the parties thereto, anything herein to the contrary notwithstanding; provided, however, that any such

successor corporation, entity or purchaser continuing to act as Trustee hereunder shall meet the requirements of Section 614 hereof, and if such corporation, entity or purchaser does not meet the aforesaid requirements, a successor Trustee shall be appointed pursuant to this Article VI.

Section 617. Resignation of Paying Agent or Bond Registrar. The Paying Agent or Bond Registrar may resign and be discharged of the duties created by this Master Indenture by executing an instrument in writing resigning such duties and specifying the date when such resignation shall take effect, and filing the same with the District and the Trustee not less than sixty (60) days before the date specified in such instrument when such resignation shall take effect, and by giving written notice of such resignation mailed not less than sixty (60) days prior to such resignation date to each Owner as its name and address appear on the registration books of the District maintained by the Bond Registrar. Such resignation shall take effect on the date specified in such notice, unless a successor Paying Agent or Bond Registrar is previously appointed in which event such resignation shall take effect immediately upon the appointment of such successor Paying Agent or Bond Registrar. If a successor Paying Agent or Bond Registrar shall not have been appointed within a period of sixty (60) days following the giving of notice, then the Trustee may appoint a successor Paying Agent or Bond Registrar as provided in Section 619 hereof.

Section 618. Removal of Paying Agent or Bond Registrar. The Paying Agent or Bond Registrar may be removed at any time prior to any Event of Default by the District by filing with the Paying Agent or Bond Registrar to be removed and the Trustee, an instrument or instruments in writing executed by an Authorized Officer appointing a successor. Such removal shall be effective thirty (30) days after delivery of the instrument (or such longer period as may be set forth in such instrument); provided, however, that no such removal shall be effective until the successor Paying Agent or Bond Registrar appointed hereunder shall execute, acknowledge and deliver to the District an instrument accepting such appointment hereunder.

Section 619. Appointment of Successor Paying Agent or Bond Registrar. In case at any time the Paying Agent or Bond Registrar shall be removed, or be dissolved, or if its property or affairs shall be taken under the control of any state or federal court or administrative body because of insolvency or bankruptcy, or for any other reason, then a vacancy shall forthwith and ipso facto exist in the office of the Paying Agent or Bond Registrar, as the case may be, and a successor shall be appointed by the District; and in case at any time the Paying Agent or Bond Registrar shall resign, then a successor shall be appointed by the District. Upon any such appointment, the District shall give written notice of such appointment to the predecessor Paying Agent or Bond Registrar, the successor Paying Agent or Bond Registrar, the Trustee and all Owners. Any new Paying

Agent or Bond Registrar so appointed shall immediately and without further act supersede the predecessor Paying Agent or Bond Registrar.

Section 620. Qualifications of Successor Paying Agent or Bond Registrar. Every successor Paying Agent or Bond Registrar shall (a) be a commercial bank or trust company duly organized under the laws of the United States or any state or territory thereof, authorized by law to perform all the duties imposed upon it by this Master Indenture, and capable of meeting its obligations hereunder, and (b) have a combined net capital and surplus of at least \$50,000,000.

Section 621. Acceptance of Duties by Successor Paying Agent or Bond Registrar. Except as provided in Section 622 hereof, any successor Paying Agent or Bond Registrar appointed hereunder shall execute, acknowledge and deliver to the District an instrument accepting such appointment hereunder, and thereupon such successor Paying Agent or Bond Registrar, without any further act, deed or conveyance, shall become duly vested with all the estates property, rights, powers, duties and obligations of its predecessor hereunder, with like effect as if originally named Paying Agent or Bond Registrar herein. Upon request of such Paying Agent or Bond Registrar, such predecessor Paying Agent or Bond Registrar and the District shall execute and deliver an instrument transferring to such successor Paying Agent or Bond Registrar all the estates, property, rights and powers hereunder of such predecessor Paying Agent or Bond Registrar and such predecessor Paying Agent or Bond Registrar shall pay over and deliver to the successor Paying Agent or Bond Registrar all moneys and other assets at the time held by it hereunder.

Section 622. Successor by Merger or Consolidation. Any corporation, entity or purchaser into which any Paying Agent or Bond Registrar hereunder may be merged, converted or sold or with which it may be consolidated or into which substantially all of its corporate trust assets shall be sold or otherwise conveyed, or any corporation, entity or purchaser resulting from any merger, consolidation or sale to which any Paying Agent or Bond Registrar hereunder shall be a party, shall be the successor Paying Agent or Bond Registrar under this Master Indenture without the execution or filing of any paper or any further act on the part of the parties hereto, anything in this Master Indenture to the contrary notwithstanding.

Section 623. Brokerage Statements. The District acknowledges that to the extent regulations of the Comptroller of the Currency or other applicable regulatory entity grant the District the right to receive individual confirmations of security transactions at no additional cost, as they occur, the District specifically waives receipt of such confirmations to the extent permitted by law. The Trustee will furnish the District periodic cash transaction statements that include detail for all investment transactions made by the Trustee hereunder.

Section 624. Patriot Act Requirements of the Trustee. To help the government fight the funding of terrorism and money laundering activities, federal law requires all financial institutions to obtain, verify, and record information that identifies each person who opens an account. For a non-individual person such as a business entity, a charity, a trust, or other legal entity, the Trustee will ask for documentation to verify such non-individual person's formation and existence as a legal entity. The Trustee may also ask to see financial statements, licenses, identification and authorization documents from individuals claiming authority to represent the entity or other relevant documentation.

Section 625. Public Records Laws. The Trustee understands and agrees that all documents of any kind provided to the District in connection with this Indenture may be public records, and, accordingly, the Trustee agrees to comply with all applicable provisions of Florida law (if any) in handling such records, including but not limited to Section 119.0701, Florida Statutes.

IF THE TRUSTEE HAS QUESTIONS REGARDING THE APPLICATION OF CHAPTER 119, FLORIDA STATUTES, TO THE TRUSTEE'S DUTY TO PROVIDE PUBLIC RECORDS RELATING TO THIS INDENTURE, CONTACT THE CUSTODIAN OF PUBLIC RECORDS AT (877) 276-0889, GILLYARDD@WHHASSOCIATES.COM AND 2300 GLADES ROAD, SUITE 410W, BOCA RATON, FLORIDA 33431.

ARTICLE VII FUNDS CONSTITUTE TRUST FUNDS

Section 701. Trust Funds. Subject to the provisions of Section 604 and Section 905(a) hereof, all amounts on deposit in Funds or Accounts for the benefit of a Series of Bonds shall:

(a) be used only for the purposes and in the manner provided herein and in the Supplemental Indenture relating to such Series of Bonds and, pending such application, be held by the Trustee in trust for the benefit of the Owners of such Series of Bonds;

(b) be irrevocably pledged to the payment of such Series of Bonds, except for amounts on deposit in the Series Rebate Account in the Rebate Fund;

(c) be held and accounted for separate and apart from all other Funds and Accounts, including Accounts of other Series of Bonds, and other funds and accounts of the Trustee and the District;

(d) until applied for the purposes provided herein, be subject to a first lien in favor of the Owners of such Series of Bonds and any parity obligations to issuers of Credit Facilities or Liquidity Facilities with respect to such Series of Bonds,

which lien is hereby created, prior and superior to all other liens now existing or hereafter created, and, to a second lien in favor of the Trustee, as security for the reasonable compensation for the services of the Trustee hereunder, and also all its reasonable expenses and disbursements, including the reasonable fees and expenses of Trustee's counsel, subordinate and inferior to the security interest granted to the Owners of such Series of Bonds and any parity obligations to issuers of Credit Facilities or Liquidity Facilities with respect to such Series of Bonds, but nevertheless payable in the order of priority as set forth in Section 905(a) or Section 905(b) hereof upon the occurrence of an Event of Default; and

(e) shall not be subject to lien or attachment by any creditor of the Trustee or any creditor of the District or any other Series of Bonds other than the Owners of such Series of Bonds and the issuers of Credit Facilities or Liquidity Facilities with respect to such Series of Bonds.

ARTICLE VIII COVENANTS AND AGREEMENTS OF THE DISTRICT

Section 801. Payment of Bonds. The District shall duly and punctually pay or cause to be paid, but only from the Series Trust Estate with respect to each Series of Bonds, Debt Service on the dates, at the places, and in the amounts stated herein, in any Supplemental Indenture, and in the Bonds of such Series.

Section 802. Extension of Payment of Bonds. Except as provided in Section 901 hereof, the District shall not directly or indirectly extend the time for payment of the interest on any Bonds. The time for payment of Bonds of any Series shall be the time prescribed in the Supplemental Indenture relating to such Series of Bonds.

Section 803. Further Assurance. At any and all times the District shall, so far as it may be authorized by law, pass, make, do, execute, acknowledge and deliver, all and every such further resolutions, acts, deeds, conveyances, assignments, transfers and assurances as may be necessary or desirable for the better assuring, conveying, granting, assigning and confirming all and singular the rights, moneys, securities and funds hereby pledged or assigned, or intended so to be, or which the District may become bound to pledge or assign after the date of execution of this Master Indenture.

Section 804. Power to Issue Bonds and Create a Lien. The District hereby represents to the Trustee and to the Owners that it is and will be duly authorized under all applicable laws to issue the Bonds of each Series, to execute this Master Indenture, to adopt Supplemental Indentures, and to pledge its moneys, securities and funds in the manner and to the extent provided herein. Except as provided herein, the District hereby represents that such moneys, securities and funds of the District are and will be free and clear of any pledge, lien, charge or

encumbrance thereon and all action on the part of the District to that end has been and will be duly and validly taken. The Bonds of each Series, this Master Indenture and any Supplemental Indenture are and will be the valid and legally enforceable obligations of the District, enforceable in accordance with their terms except to the extent that enforcement thereof may be subject to bankruptcy and other similar laws affecting creditors' rights generally. The District shall at all times, to the extent permitted by law, defend, preserve and protect the pledge and lien created by this Master Indenture and all the rights of the Owners hereunder against all claims and demands of all other persons whomsoever.

Section 805. Power to Undertake Series Projects and to Collect Pledged Revenues. The District has or will have upon the date of issuance of each Series of Bonds, and will have so long as any Bonds are Outstanding, good right and lawful power: (a) to undertake the Series Projects, or it will take such action on its part required which it deems reasonable in order to obtain licenses, orders, permits or other authorizations, if any, from any agency or regulatory body having lawful jurisdiction which must be obtained in order to undertake such Series Project; and (b) to fix, levy and collect or cause to be collected any and all Pledged Revenues.

Section 806. Sale of Series Projects. The District covenants that, until such time as there are no Bonds of a Series Outstanding, it will not sell, lease or otherwise dispose of or encumber the related Series Project or any part thereof other than as provided herein. The District may, however, from time to time, sell any machinery, fixtures, apparatus, tools, instruments, or other movable property acquired by the District in connection with a Series Project, or any materials used in connection therewith, if the District shall determine that such articles are no longer needed or are no longer useful in connection with the acquisition, construction, operation or maintenance of a Series Project, and the proceeds thereof may be applied to the replacement of the properties so sold or disposed of and, if not so applied, shall be deposited to the credit of the related Series Acquisition and Construction Account or, after the Date of Completion of the Series Project, shall be applied as provided in the corresponding Supplemental Indenture. The District may from time to time sell or lease such other property forming part of a Series Project which it may determine is not needed or serves no useful purpose in connection with the maintenance and operation of such Series Project, if the Consulting Engineer shall in writing approve such sale or lease, and the proceeds of any such sale shall be disposed of as hereinabove provided for the proceeds of the sale or disposal of movable property. The proceeds of any lease as described above shall be applied as provided in the corresponding Supplemental Indenture.

Notwithstanding the foregoing, the District may: (a) dispose of all or any part of a Series Project, other than a Series Project the revenues to be derived from the operation of which are pledged to a Series of Bonds, by gift or dedication thereof to any unit of local government, or to the State or any agency or instrumentality of

either of the foregoing or the United States Government; and/or (b) impose, declare or grant title to or interests in the Series Project or a portion or portions thereof in order to create ingress and egress rights and public and private utility easements as the District may deem necessary or desirable for the development, use and occupancy of the property within the District; and/or (c) impose or declare covenants, conditions and restrictions pertaining to the use, occupancy and operation of the Series Projects.

Section 807. Completion and Maintenance of Series Projects. The District shall complete the acquisition and construction of a Series Project with all practical dispatch and in a sound and economical manner. So long as any Series Project is owned by the District, the District shall maintain, preserve and keep the same or cause the same to be maintained, preserved and kept, with the appurtenances and every part and parcel thereof, in good repair, working order and condition, and shall from time to time make, or cause to be made, all necessary and proper repairs, replacements and renewals so that at all times the operation thereof may be properly and advantageously conducted.

Section 808. Accounts and Reports.

(a) **Annual Report.** The District shall, within thirty (30) days of receipt and approval by the District, so long as any Bonds are Outstanding, deliver to each Requesting Owner (hereinafter defined), and otherwise as provided by law, a copy of its annual audit for such year, accompanied by an Accountant's Certificate, including (i) statements in reasonable detail of its financial condition as of the end of such Fiscal Year and income and expenses for such Fiscal Year, and (ii) statements of all receipts and disbursements of the Pledged Revenues of each Series of Bonds (unless the Pledged Revenues of such Series are remitted directly to the Trustee). The Trustee shall, within ninety (90) days after the close of each Fiscal Year so long as any Bonds are Outstanding, file with the District a summary with respect to each Fund and Account of the deposits thereto and disbursements therefrom during such Fiscal Year and the amounts held therein at the end of such Fiscal Year, or at the option of the Trustee, such summary can be made on a monthly basis. For purposes of the foregoing, the term "Requesting Owner" shall mean the Owner (or Beneficial Owner in the case of Bonds held in book-entry form) of more than \$1,000,000 aggregate principal amount of any Series of Bonds who requests such information in writing to the District.

(b) **No Default Certificate.** The District shall file with the Trustee, so long as any Bonds are Outstanding, a certificate of an Authorized Officer upon the occurrence of an Event of Default as described in Section 902(h) hereof, such certificate to contain a description of the nature of such Event of Default and actions taken or to be taken to remedy such Event of Default.

(c) **Inspection.** The reports, statements and other documents required to be furnished by the District to the Trustee and by the Trustee to the District pursuant to any provisions hereof shall be available for inspection by any Owner at the designated office of the District upon the giving of at least five (5) days advance written notice to the District or the Trustee, as the case may be.

(d) **Reports Pursuant to Uniform Special District Accountability Act of 1989.** The District covenants and agrees that it will comply with the provisions of Chapter 189.01 et seq., Florida Statutes, the Uniform Special District Accountability Act of 1989, to the extent applicable to the District, including any reporting requirements contained therein which are applicable to the District. The District may contract with a service provider selected by the District to ensure such compliance.

Section 809. Arbitrage and Other Tax Covenants. The District hereby covenants that it will not take any action, and will not fail to take any action, which action or failure would cause any Tax-Exempt Bonds to become "arbitrage bonds" as defined in Section 148 of the Code. The District further covenants that it will take all such actions after delivery of any Tax-Exempt Bonds as may be required in order for interest on such Tax-Exempt Bonds to remain excludable from gross income (as defined in Section 61 of the Code) of the Owners. Without limiting the generality of the foregoing, the District hereby covenants that it will to the extent not remitted by the Trustee from funds held in the Rebate Account, remit to the United States the Rebate Amount at the time and place required by this Master Indenture, any Supplemental Indenture, and the Tax Regulatory Covenants.

Section 810. Enforcement of Payment of Assessments. The District will assess, levy, collect or cause to be collected and enforce the payment of Assessments, Benefit Special Assessments, and/or any other sources which constitute Pledged Revenues for the payment of any Series of Bonds in the manner prescribed by this Master Indenture, any Supplemental Indenture and all resolutions, ordinances or laws thereunto appertaining at times and in amounts as shall be necessary in order to pay, when due, the principal of and interest on the Series of Bonds to which such Pledged Revenues are pledged, and to pay or cause to be paid the proceeds of such Assessments, Benefit Special Assessments, and/or any other sources as received to the Trustee in accordance with the provisions hereof.

Section 811. Method of Collection of Assessments and Benefit Special Assessments. The District shall levy and collect Assessments and Benefit Special Assessments in accordance with applicable State law.

Section 812. Delinquent Assessments. If the owner of any lot or parcel of land shall be delinquent in the payment of any Assessment or Benefit Special Assessment, pledged to a Series of Bonds, then such Assessment or Benefit Special Assessment shall be enforced in accordance with the provisions of Chapters 170

and/or 197, Florida Statutes, including but not limited to the sale of tax certificates and tax deeds as regards such Delinquent Assessment. In the event the provisions of Chapter 197, Florida Statutes, are inapplicable or unavailable, or in the event that an Assessment or Benefit Special Assessment was directly collected by the District, as permitted by a Supplemental Indenture, then upon the delinquency of any such Assessment or Benefit Special Assessment, the District either on its own behalf, or through the actions of the Trustee may, and shall, if so directed in writing by the Majority Owners of the Bonds of such Series then Outstanding, declare the entire unpaid balance of such Assessment or Benefit Special Assessment, to be in default and, at its own expense, cause such delinquent property to be foreclosed in the same method now or hereafter provided by law for the foreclosure of mortgages on real estate, or pursuant to the provisions of Chapters 170 and 173, and Section 190.026, Florida Statutes, or otherwise as provided by law. The District further covenants to furnish, at its expense, to any Owner of Bonds of the related Series so requesting, sixty (60) days after the due date of each annual installment, a list of all Delinquent Assessments together with a copy of the District's annual audit (if available), and a list of foreclosure actions currently in progress and the current status of such Delinquent Assessments.

Section 813. Deposit of Proceeds from Sale of Tax Certificates. If any tax certificates relating to Delinquent Assessments which are pledged to a Series of Bonds are sold by the Tax Collector pursuant to the provisions of Section 197.432, Florida Statutes, or if any such tax certificates are not sold but are later redeemed, the proceeds of such sale or redemption (to the extent that such proceeds relate to the Delinquent Assessments), less any commission or other charges retained by the Tax Collector, shall, if paid by the Tax Collector to the District, be paid by the District to the Trustee not later than five (5) Business Days following receipt of such proceeds by the District and shall be deposited by the Trustee to the credit of the related Series Revenue Account.

Section 814. Sale of Tax Deed or Foreclosure of Assessment or Benefit Special Assessment Lien. If any property shall be offered for sale for the nonpayment of any Assessment or Benefit Special Assessment, which is pledged to a Series of Bonds, and no person or persons shall purchase such property for an amount less than or equal to the full amount due on the Assessments or Benefit Special Assessments (principal, interest, penalties and costs, plus attorneys' fees, if any), the property may then be purchased by the District for an amount equal to the balance due on the Assessments or Benefit Special Assessments (principal, interest, penalties and costs, plus attorneys' fees, if any), from any legally available funds of the District and the District shall receive in its corporate name or in the name of a special purpose entity title to the property for the benefit of the Owners of the Series of Bonds to which such Assessments or Benefit Special Assessments were pledged; provided that the Trustee shall have the right, acting at the direction of the Majority Owners of the applicable Series of Bonds secured by such Assessments or Benefit Special Assessments, but shall not be obligated, to direct the District

with respect to any action taken pursuant to this paragraph. The District, either through its own actions, or actions caused to be taken through the Trustee, shall have the power to lease or sell such property, and deposit all of the net proceeds of any such lease or sale into the related Series Revenue Account. Not less than ten (10) days prior to the filing of any foreclosure action as herein provided, the District shall cause written notice thereof to be mailed to any designated agents of the Owners of the related Series of Bonds. Not less than thirty (30) days prior to the proposed sale of any lot or tract of land acquired by foreclosure by the District, it shall give written notice thereof to such representatives. The District, either through its own actions, or actions caused to be taken through the Trustee, agrees that it shall be required to take the measures provided by law for the listing for sale of property acquired by it as trustee for the benefit of the Owners of the related Series of Bonds within sixty (60) days after the receipt of the request therefor signed by the Trustee or the Majority Owners of the Bonds of such Series then Outstanding.

Section 815. Other Obligations Payable from Assessments or Benefit Special Assessments. The District will not issue or incur any obligations payable from the proceeds of Assessments or Benefit Special Assessments securing a Series of Bonds nor voluntarily create or cause to be created any debt, lien, pledge, assignment, encumbrance or other charge upon such Assessments or Benefit Special Assessments other than the lien of any Subordinate Debt except for fees, commissions, costs, and other charges payable to the Property Appraiser or to the Tax Collector pursuant to State law.

Section 816. Re-Assessments. If any Assessment or Benefit Special Assessment shall be either in whole or in part annulled, vacated or set aside by the judgment of any court, or the District shall be satisfied that any such Assessment or Benefit Special Assessment is so irregular or defective that it cannot be enforced or collected, or if the District shall have omitted to make such Assessment or Benefit Special Assessment when it might have done so, the District shall either: (a) take all necessary steps to cause a new Assessment or Benefit Special Assessment to be made for the whole or any part of such improvement or against any property benefited by such improvement; or (b) in its sole discretion, make up the amount of such Assessment or Benefit Special Assessment from legally available moneys, which moneys shall be deposited into the related Series Revenue Account. In case any such subsequent Assessment or Benefit Special Assessment shall also be annulled, the District shall obtain and make other Assessments or Benefit Special Assessments until a valid Assessment or Benefit Special Assessment shall be made.

Section 817. General. The District shall do and perform, or cause to be done and performed, all acts and things required to be done or performed by or on behalf of the District under law and this Master Indenture, in accordance with the terms of such provisions.

Upon the date of issuance of each Series of Bonds, all conditions, acts and things required by law and this Master Indenture and any Supplemental Indenture to exist, to have happened and to have been performed precedent to and in the issuance of such Series of Bonds shall exist, have happened and have been performed and upon issuance, such Series of Bonds shall be within every debt and other limit prescribed by the laws of the State applicable to the District.

The District shall not enter into any contract or take any action by which the rights of the Trustee or the Owners may be impaired and shall, from time to time, execute and deliver such further instruments and take such further action as may be required to carry out the purposes of this Master Indenture and any Supplemental Indenture. For so long as any Bonds are Outstanding hereunder, unless otherwise provided by the Act, the District shall maintain its corporate existence as a local unit of special purpose government under the Act and shall provide for or otherwise require all Series Projects, and all parts thereof owned by the District to be (a) continuously operated, repaired, improved and maintained as shall be necessary to provide adequate service to the lands benefited thereby, and (b) in compliance with all valid and applicable laws, acts, rules, regulations, permits, orders, requirements and directions of any competent public authority.

Section 818. Continuing Disclosure. The District covenants and agrees that it will comply with and carry out all of the provisions of any Continuing Disclosure Agreement. Notwithstanding any other provision of this Master Indenture or any Supplemental Indenture, failure of the District or any other obligated person to comply with any Continuing Disclosure Agreement shall not be considered an Event of Default hereunder; however, the Trustee may (and, at the request of any participating underwriter or the Owners of at least twenty-five percent (25%) aggregate principal amount of Bonds of a Series then Outstanding and receipt of indemnity to its satisfaction, shall) or any Owner or Beneficial Owner of the Bonds of a Series then Outstanding may take such actions as may be necessary and appropriate, including seeking specific performance by court order, to cause the District to comply with its obligations under this Section 818. For purposes of this Section, "Beneficial Owner" means any person which (a) has the power, directly or indirectly, to vote or consent with respect to, or to dispose of ownership of, any Bonds (including persons holding Bonds through nominees, depositories or other intermediaries), or (b) is treated as the owner of any Bonds for federal income tax purposes.

ARTICLE IX EVENTS OF DEFAULT AND REMEDIES

Section 901. Extension of Interest Payment. If the time for payment of interest of a Bond of any Series shall be extended, whether or not such extension be by or with the consent of the District, such interest so extended shall not be entitled in case of default hereunder to the benefit or security of this Master

Indenture unless the aggregate principal amount of such Bonds then Outstanding and of all accrued interest the time for payment of which shall not have been extended, shall have previously been paid in full.

Section 902. Events of Default. Each of the following events is hereby declared an Event of Default with respect to a Series of Bonds, but no other Series of Bonds unless otherwise provided in the Supplemental Indenture relating to such Series:

(a) Any payment of Debt Service on such Series of Bonds is not made when due;

(b) The District shall for any reason be rendered incapable of fulfilling its obligations hereunder or under the Supplemental Indenture relating to such Series of Bonds;

(c) The District admits in writing its inability to pay its debts generally as they become due, or files a petition in bankruptcy or makes an assignment for the benefit of its creditors or consents to the appointment of a receiver or trustee for itself or for the whole or any part of the related Series Project;

(d) The District is adjudged insolvent by a court of competent jurisdiction, or is adjudged bankrupt on a petition in bankruptcy filed against the District, or an order, judgment or decree be entered by any court of competent jurisdiction appointing, without the consent of the District, a receiver or trustee of the District or of the whole or any part of its property and if the aforesaid adjudications, orders, judgments or decrees shall not be vacated or set aside or stayed within ninety (90) days from the date of entry thereof;

(e) The District shall file a petition or answer seeking reorganization or any arrangement under the federal bankruptcy laws or any other applicable law or statute of the United States of America or any state thereof;

(f) Under the provisions of any other law for the relief or aid of debtors, any court of competent jurisdiction shall assume custody or control of the District's assets or any part thereof, and such custody or control shall not be terminated within ninety (90) days from the date of assumption of such custody or control;

(g) Any portion of the Assessments or Benefit Special Assessments pledged to a Series of Bonds shall have become Delinquent Assessments and, as the result thereof, the Indenture provides for the Trustee to withdraw funds in an amount greater than twenty-five percent (25%) of the amount on deposit in a Series Reserve Account to pay Debt Service on the corresponding Series of Bonds (regardless of whether the Trustee does or does not, per the direction of the Majority Owners, actually withdraw such funds from the Series Reserve Account to pay Debt Service on the corresponding Series of Bonds);

(h) The District shall default in the due and punctual performance of any of the material covenants, conditions, agreements and provisions contained in the Bonds of such Series or in this Master Indenture or in the Supplemental Indenture relating to such Series of Bonds on the part of the District to be performed (other than a default in the payment of Debt Service on the related Series of Bonds when due, which is an Event of Default under subsection (a) above) and such default shall continue for thirty (30) days after written notice specifying such default and requiring the same to be remedied shall have been given to the District by the Trustee or, if the Trustee is unwilling or unable to act, by Owners of not less than ten percent (10%) in aggregate principal amount of the Bonds of such Series then Outstanding and affected by such default; and

(i) More than twenty percent (20%) of the Operation and Maintenance Assessments levied by the District on tax parcels subject to Assessments or Benefit Special Assessments pledged to a Series of Bonds are not paid by the date such are due and payable.

Section 903. Acceleration of Maturities of Bonds of a Series Under Certain Circumstances. Upon the happening and continuance of any Event of Default specified in clauses (a) through (i) of Section 902 above with respect to a Series of Bonds, the Trustee shall, upon written direction of the Majority Owners of the Bonds of such Series then Outstanding, by a notice in writing to the District, declare the aggregate principal amount of all of the Bonds of such Series then Outstanding (if not then due and payable) to be due and payable immediately and, upon such declaration, the same shall become and be immediately due and payable, anything contained in the Bonds of such Series or in this Master Indenture or in the Supplemental Indenture authorizing such Series of Bonds to the contrary notwithstanding; provided, however, that no such declaration of acceleration shall occur in the case of Bonds of a Series secured by Assessments, except to the extent that the Assessments have been accelerated and are currently due and payable in accordance with applicable law; and provided further, however, that if at any time after the aggregate principal amount of the Bonds of any Series then Outstanding shall have been so declared to be due and payable, and before the entry of final judgment or decree in any suit, action or proceeding instituted on account of such default, or before the completion of the enforcement of any other remedy under this Master Indenture or the related Supplemental Indenture, moneys shall have accumulated in the related Series Revenue Account sufficient to pay the principal of all matured Bonds of such Series and all arrears of interest, if any, upon all Bonds of such Series then Outstanding (except the aggregate principal amount of any Bonds of such Series then Outstanding that is only due because of a declaration under this Section 903, and except for the interest accrued on the Bonds of such Series since the last Interest Payment Date), and all amounts then payable by the District hereunder shall have been paid or a sum sufficient to pay the same shall have been deposited with the Paying Agent, and every other default (other than a default in the payment of the aggregate principal amount of the Bonds of such

Series then Outstanding that is due only because of a declaration under this Section 903) shall have been remedied, then the Trustee or, if the Trustee is unable or unwilling to act, the Majority Owners of such Series of Bonds then Outstanding not then due except by virtue of a declaration under this Section 903, may, by written notice to the District, rescind and annul such declaration and its consequences, but no such rescission or annulment shall extend to or affect any subsequent default or impair any right consequent thereon.

Section 904. Enforcement of Remedies. Upon the happening and continuance of any Event of Default specified in Section 902 above with respect to a Series of Bonds, the Trustee may protect and enforce the rights of the Owners of the Bonds of such Series under State law, and under this Master Indenture, the related Supplemental Indenture and the Bonds of such Series, by such proceedings in equity or at law, either for the specific performance of any covenant or agreement contained herein or in aid or execution of any power herein or in the related Supplemental Indenture granted or for the enforcement of any proper legal or equitable remedy, as the Trustee shall deem most effectual to protect and enforce such rights.

The Majority Owners of the Bonds of such Series then Outstanding shall, subject to the requirements of Section 607, have the right, by an instrument or instruments in writing executed and delivered to the Trustee, to direct the method and place of conducting all remedial proceedings by the Trustee hereunder, provided that such directions shall not be in conflict with any rule of law or this Master Indenture and that the Trustee shall have the right to decline to follow any such direction which in the opinion of the Trustee would be unduly prejudicial to the rights of the Owners of such Series of Bonds not parties to such direction or would subject the Trustee to personal liability or expense. Notwithstanding the foregoing, the Trustee shall have the right to select and retain legal counsel of its choosing to represent it in any such proceedings. The Trustee may take any other action which is not inconsistent with any direction under this second paragraph of this Section 904.

No Owner of such Series of Bonds shall have any right to pursue any other remedy under this Master Indenture or such Series of Bonds unless: (a) an Event of Default shall have occurred and is continuing; (b) the Majority Owners of the Bonds of such Series then Outstanding have requested the Trustee, in writing, to exercise the powers granted in the first paragraph of this Section 904 or to pursue such remedy in its or their name or names; (c) the Trustee has been offered indemnity satisfactory to it against costs, expenses and liabilities reasonably anticipated to be incurred; (d) the Trustee has declined to comply with such request, or has failed to do so, within sixty (60) days after its receipt of such written request and offer of indemnity; and (e) no direction inconsistent with such request has been given to the Trustee during such sixty (60) day period by the Majority Owners of the Bonds of such Series then Outstanding. The provisions of the immediately preceding

sentence of this Section 904 are conditions precedent to the exercise by any Owner of such Series of Bonds of any remedy hereunder. The exercise of such rights is further subject to the provisions of Sections 907, 909, 910, 912 and the second paragraph of this Section 904. No Owner or Owners of such Series of Bonds shall have any right in any manner whatsoever to enforce any right under this Master Indenture, except in the manner herein provided.

The District covenants and agrees that upon the occurrence and continuance of an Event of Default, it will take such actions to enforce the remedial provisions of the Indenture, the provisions for the collection of Delinquent Assessments, including delinquent Direct Billed Operation and Maintenance Assessments, the provisions for the foreclosure of liens of Delinquent Assessments, including delinquent Direct Billed Operation and Maintenance Assessments, and will take such other appropriate remedial actions as shall be directed by the Trustee acting at the direction of, and on behalf of, the Majority Owners, from time to time, of the Bonds of a Series. Notwithstanding anything to the contrary herein, and unless otherwise directed by the Majority Owners of the Bonds of a Series and allowed pursuant to federal or State law, the District acknowledges and agrees that (y) upon failure of any property owner to pay an installment of Assessments collected directly by the District when due, that the entire Assessment on the tax parcel as to which such Delinquent Assessment appertains, with interest and penalties thereon, shall immediately become due and payable as provided by applicable law and the District shall promptly, but in any event within 120 days, cause to be brought the necessary legal proceedings for the foreclosure of liens of Delinquent Assessments, including interest and penalties with respect to such tax parcel and (z) the foreclosure proceedings shall be prosecuted to a sale and conveyance of the property involved in said proceedings as now provided by law in suits to foreclose mortgages.

Section 905. Pro Rata Application of Funds Among Owners of a Series of Bonds. Anything in this Master Indenture to the contrary notwithstanding, if at any time the moneys in the Series Funds and Accounts shall not be sufficient to pay Debt Service on the related Series of Bonds when due, such moneys together with any moneys then available or thereafter becoming available for such purpose, whether through the exercise of the remedies provided for in this Article IX or otherwise, shall be applied as follows:

(a) Unless the aggregate principal amount of all the Bonds of such Series shall have become due and payable or shall have been declared due and payable pursuant to the provisions of Section 903 hereof, all such moneys shall be applied:

FIRST: to the payment of any then-due fees and expenses of the Trustee, including reasonable counsel fees and expenses, to the extent not otherwise paid;

SECOND: to payment to the persons entitled thereto of all installments of interest then due and payable on the Bonds of such Series, in the order in which such installments become due and payable and, if the amount available shall not be sufficient to pay in full any particular installment, then to the payment ratably, according to the amounts due on such installment, to the persons entitled thereto, without any discrimination or preference except as to any difference in the rates of interest specified in the Bonds of such Series; and

THIRD: to the payment to the persons entitled thereto of the unpaid principal of any of the Bonds of such Series which shall have become due (other than Bonds of such Series called for redemption for the payment of which sufficient moneys are held pursuant to this Master Indenture), in the order of their due dates, with interest upon the Bonds of such Series at the rates specified therein from the dates upon which they become due to their payment date, and, if the amount available shall not be sufficient to pay in full the principal of Bonds of such Series due on any particular date, together with such interest, then to the payment first of such interest, ratably according to the amount of such interest due on such date, and then to the payment of such principal, ratably according to the amount of such principal due on such date, to the Owners of the Bonds of such Series entitled thereto without any discrimination or preference except as to any difference in the foregoing rates of interest.

(b) If the aggregate principal amount of all the Bonds of a Series shall have become due and payable in accordance with their terms or shall have been declared due and payable pursuant to the provisions of Section 903 hereof, all such moneys shall be applied first to the payment of any fees and expenses of the Trustee, including reasonable counsel fees and expenses, to the extent not otherwise paid, and then the payment of the whole amount of principal and interest then due and unpaid upon the Bonds of such Series, without preference or priority of principal or of interest or of any installment of interest over any other, or of any Bond over any other Bond of such Series, ratably, according to the amounts due respectively for principal and interest, to the persons entitled thereto without any discrimination or preference except as to any difference in the respective rates of interest specified in the Bonds of such Series.

(c) If the principal of all the Bonds of a Series shall have been declared due and payable pursuant to the provisions of Section 903 hereof, and if such declaration shall thereafter have been rescinded and annulled pursuant to the provisions of Section 903 hereof, then, if the aggregate principal amount of all of the Bonds of such Series shall later become due or be declared due and payable pursuant to the provisions of Section 903 hereof, the moneys remaining in and thereafter accruing to the related Series Revenue Fund shall be applied in accordance with subsection (b) above.

The provisions of this Section 905 are in all respects subject to the provisions of Section 901 hereof.

Whenever moneys are to be applied pursuant to this Section 905, such moneys shall be applied by the Trustee at such times as the Trustee in its sole discretion shall determine, having due regard to the amount of such moneys available for application and the likelihood of additional moneys becoming available for such application. The deposit of such moneys with the Paying Agent shall constitute proper application by the Trustee, and the Trustee shall incur no liability whatsoever to any Owner or to any other person for any delay in applying any such funds, so long as the Trustee acts with reasonable diligence, having due regard to the circumstances, and ultimately applies such moneys in accordance with such provisions of this Master Indenture as may be applicable at the time of application. Whenever the Trustee shall exercise such discretion in applying such funds, it shall fix the date upon which such application is to be made and upon such date interest on the amounts of principal to be paid on such date shall cease to accrue. The Trustee shall give such notice as it may deem appropriate of the fixing of any such date and shall not be required to make payment to any Owner until such Bond shall be surrendered to him for appropriate endorsement.

Section 906. Effect of Discontinuance of Proceedings. If any proceeding taken by the Trustee or any Owner on account of any default shall have been discontinued or abandoned for any reason, then the District and the Owner shall be restored to their former positions and rights hereunder, respectively, and all rights and remedies of the Owners shall continue as though no such proceeding had been taken.

Section 907. Restriction on Individual Owner Actions. Except as provided in Section 910 below, no Owner of any Bonds of a Series shall have any right in any manner whatsoever to affect, disturb or prejudice the security of this Master Indenture or any Supplemental Indenture, or to enforce any right hereunder or thereunder except in the manner herein or therein provided, and all proceedings at law or in equity shall be instituted and maintained for the benefit of all Owners of the Bonds of such Series.

Section 908. No Remedy Exclusive. No remedy conferred upon the Trustee or the Owners is intended to be exclusive of any other remedy herein or in any Supplemental Indenture provided, and each such remedy shall be cumulative and shall be in addition to every other remedy given hereunder or thereunder.

Section 909. Delay Not a Waiver. No delay or omission of the Trustee or any Owner to exercise any right or power accruing upon any default shall impair any such right or power or shall be construed to be a waiver of any such default or an acquiescence therein; and every power and remedy given to the Trustee and the

Owners may be exercised from time to time and as often as may be deemed expedient.

Section 910. Right to Enforce Payment of Bonds. Nothing in this Article IX shall affect or impair the right of any Owner to enforce the payment of Debt Service on the Bond of which such person is the registered Owner, or the obligation of the District to pay Debt Service to the Owner at the time and place specified in such Bond.

Section 911. No Cross Default Among Series. The occurrence of an Event of Default hereunder or under any Supplemental Indenture with respect to any Series of Bonds shall not constitute an Event of Default with respect to any other Series of Bonds, unless the event giving rise to the Event of Default also constitutes an Event of Default hereunder or under the Supplemental Indenture with respect to such other Series of Bonds.

Section 912. Indemnification. Other than to make proper draws under a Credit Facility, the Trustee shall be under no obligation to institute any suit or to take any remedial proceeding under this Master Indenture or any Supplemental Indenture or to enter any appearance or in any way defend in any suit in which it may be made defendant, or to advance its own money, or to take any steps in the execution of the trusts hereby created or in the enforcement of any rights and powers hereunder, until it shall be indemnified to its satisfaction against any and all costs and expenses, outlays and counsel fees and other reasonable disbursements, and against all liability. Notwithstanding the foregoing, the indemnification provided by this Section 912 shall not be applicable in cases of the Trustee's gross negligence or willful misconduct.

Section 913. Provisions Relating to Bankruptcy or Insolvency of Landowner.

(a) The provisions of this Section 913 shall be applicable both before and after the commencement, whether voluntary or involuntary, of any case, proceeding or other action by or against any owner of any tax parcel, or tax parcels which are in the aggregate, subject to at least five percent (5%) of the Assessments pledged to the Bonds of a Series then Outstanding (an "Insolvent Taxpayer") under any existing or future law of any jurisdiction relating to bankruptcy, insolvency, reorganization, assignment for the benefit of creditors, or relief of debtors (a "Proceeding").

(b) The District acknowledges and agrees that, although the Bonds of a Series were issued by the District, the Owners of the Bonds of a Series are categorically the party with the ultimate financial stake in the transaction and, consequently, the party with a vested and pecuniary interest in a Proceeding. In the event of any Proceeding involving an Insolvent Taxpayer:

(i) the District hereby agrees that it shall make a reasonable attempt to timely seek to secure the written consent of the Trustee, acting at the direction of the Majority Owners of the Bonds of a Series then Outstanding, prior to making any election, giving any consent, commencing any action or filing any motion, claim, obligation, notice or application or in taking any other action or position in any Proceeding or in any action related to a Proceeding that affects, either directly or indirectly, the Assessments relating to the Bonds of a Series then Outstanding, the Bonds of such Series then Outstanding or any rights of the Trustee under the Indenture (provided, however, the Trustee shall be deemed to have consented, on behalf of the Majority Owners of the Bonds of such Series then Outstanding, to the proposed action if the District does not receive a written response from the Trustee within sixty (60) days following delivery to the Trustee of a written request for consent);

(ii) the District hereby agrees that it shall not make any election, give any consent, commence any action or file any motion, claim, obligation, notice or application or take any other action or position in any Proceeding or in any action related to a Proceeding that affects, either directly or indirectly, the Assessments relating to the Bonds of a Series then Outstanding, the Bonds of such Series then Outstanding or any rights of the Trustee under the Indenture that are inconsistent with any written consent received (or deemed received) from the Trustee;

(iii) the District hereby agrees that it shall make a reasonable attempt to timely seek the written consent of the Trustee prior to filing and voting in any such Proceeding (provided, however, the Trustee shall be deemed to have consented, on behalf of the Majority Owners of the Bonds of such Series then Outstanding, to the proposed action if the District does not receive a written response from the Trustee within sixty (60) days following delivery to the Trustee of a written request for consent);

(iv) the Trustee shall have the right, by interpleader or otherwise, to seek or oppose any relief in any such Proceeding that the District, as claimant with respect to the Assessments relating to the Bonds of a Series then Outstanding, would have the right to pursue, and, if the Trustee chooses to exercise any such rights, the District shall not oppose the Trustee in seeking to exercise any and all rights and taking any and all actions available to the District in connection with any Proceeding of any Insolvent Taxpayer, including, without limitation, the right to file and/or prosecute and/or defend any claims and proofs of claims, to vote to accept or reject a plan, to seek dismissal of the Proceeding, to seek stay relief to commence or continue foreclosure or pursue any other available remedies as to the Assessments relating to the Bonds of a Series then Outstanding, to seek substantive consolidation, to seek to shorten the Insolvent Taxpayer's exclusivity periods

or to oppose any motion to extend such exclusivity periods, to oppose any motion for use of cash collateral or for authority to obtain financing, to oppose any sale procedures motion or any sale motion, to propose a competing plan of reorganization or liquidation, or to make any election under Section 1111(b) of the Bankruptcy Code; and

(v) the District shall not challenge the validity or amount of any claim submitted in good faith by the Trustee in such Proceeding or any valuations of the lands owned by any Insolvent Taxpayer submitted in good faith by the Trustee in such Proceeding or take any other action in such Proceeding, which is adverse to the Trustee's enforcement of the District's claim and rights with respect to the Assessments relating to the Bonds of a Series then Outstanding or receipt of adequate protection (as that term is defined in the Bankruptcy Code). Without limiting the generality of the foregoing, the District agrees that the Trustee shall have the right to (A) file a proof of claim with respect to the Assessments pledged to the Bonds of a Series then Outstanding, (B) deliver to the District a copy thereof, together with evidence of the filing with the appropriate court or other authority, and (C) defend any objection filed to said proof of claim.

The District acknowledges and agrees that it shall not be a defense to a breach of the foregoing covenants that it has acted on advice of counsel in not complying with the foregoing covenants.

(c) Nothing in this Section 913 shall preclude the District from becoming a party to a Proceeding in order to enforce a claim for Operation and Maintenance Assessments, and the District shall be free to pursue such a claim for Operation and Maintenance Assessments in such manner as it shall deem appropriate in its sole and absolute discretion. Any actions taken by the District in pursuance of its claim for Operation and Maintenance Assessments in any Proceeding shall not be considered an action adverse or inconsistent with the Trustee's rights or consents with respect to the Assessments relating to the Bonds of a Series then Outstanding whether such claim is pursued by the District or the Trustee; provided, however, that the District shall not oppose any relief sought by the Trustee under the authority granted to the Trustee in clause (b)(iv) above.

ARTICLE X EXECUTION OF INSTRUMENTS BY OWNERS AND PROOF OF OWNERSHIP OF BONDS

Section 1001. Execution of Instruments by Owners and Proof of Ownership of Bonds. Any request, direction, consent or other instrument in writing required or permitted by this Master Indenture or any Supplemental Indenture to be signed or executed by Owners may be in any number of concurrent instruments of similar tenor and may be signed or executed by Owners or their

attorneys or legal representatives. Proof of the execution of any such instrument shall be sufficient for any purpose of this Master Indenture and shall be conclusive in favor of the District with regard to any action taken by it under such instrument if verified by any officer in any jurisdiction who, by the laws thereof, has power to take affidavits within such jurisdiction, to the effect that such instrument was subscribed and sworn to before him, or by an affidavit of a witness to such execution. Where such execution is on behalf of a person other than an individual such verification or affidavit shall also constitute sufficient proof of the authority of the signer thereof.

Nothing contained in this Article X shall be construed as limiting the Trustee to such proof, it being intended that the Trustee may accept any other evidence of the matters herein stated which it may deem sufficient. Any request or consent of the Owner of any Bond shall bind every future Owner of the same Bond in respect of anything done by the Trustee or the District in pursuance of such request or consent.

Section 1002. Deposit of Bonds. Notwithstanding the foregoing, neither the District nor the Trustee shall be required to recognize any person as an Owner of any Bond or to take any action at his request unless such Bond shall be deposited with the Trustee.

ARTICLE XI SUPPLEMENTAL INDENTURES

Section 1101. Supplemental Indentures Without Owner Consent. The Governing Body from time to time may authorize such indentures supplemental hereto or amendatory hereof as shall not be inconsistent with the terms and provisions hereof (which Supplemental Indenture shall thereafter form a part hereof), without the consent of the Owners, for the following purposes:

(a) to provide for the initial issuance of a Series of Bonds or Refunding Bonds; or

(b) to make any change whatsoever to the terms and provisions of this Master Indenture, but only as such change relates to a Series of Bonds upon the original issuance thereof (or upon the original issuance of Refunding Bonds which defease and discharge the Supplemental Indenture of the Series of Bonds to be refunded) under and pursuant to the terms of the Supplemental Indenture effecting such change; or

(c) to cure any ambiguity or formal defect or omission or to correct any inconsistent provisions in this Master Indenture; or

(d) to grant to the Owners or to the Trustee on behalf of the Owners any additional rights or security that may lawfully be granted; or

(e) to add to the covenants and agreements of the District in this Master Indenture other covenants and agreements thereafter to be observed by the District to the benefit of the Owners of the Bonds then Outstanding; or

(f) to make such changes as may be necessary in order to reflect amendments to Chapters 170, 190, 197 and 298, Florida Statutes, or any other Florida Statutes, so long as, in the opinion of counsel to the District, such changes either: (i) do not have a material adverse effect on the Owners of each Series of Bonds to which such changes relate; or (ii) if such changes do have a material adverse effect, that they nevertheless are required to be made as a result of such amendments; or

(g) to modify the provisions of this Master Indenture or any Supplemental Indenture provided that such modification does not, in the written opinion of Bond Counsel, materially adversely affect the interests of the Owners of Bonds then Outstanding, upon which opinion the Trustee may conclusively rely.

Section 1102. Supplemental Indentures With Owner Consent.

(a) Subject to the provisions contained in this Section 1102, and not otherwise, the Majority Owners of Bonds then Outstanding shall have the right, from time to time, anything contained in this Master Indenture to the contrary notwithstanding, to consent to and approve the adoption of such indentures supplemental hereto or amendatory hereof as shall be deemed desirable by the District for the purpose of modifying, altering, amending, adding to or rescinding, in any particular, any of the provisions of this Master Indenture; provided, however, that nothing herein contained shall permit, or be construed as permitting, without the consent of all Owners of Bonds then Outstanding and affected by such supplement or amendment,

(i) an extension of the maturity of, or an extension of the Interest Payment Date on, any Bond;

(ii) a reduction in the principal, premium, or interest on any Bond;

(iii) a preference or priority of any Bond over any other Bond; or

(iv) a reduction in the aggregate principal amount of the Bonds required for consent to such Supplemental Indenture.

(b) In addition to the foregoing, the Majority Owners of any Series of Bonds then Outstanding shall have the right, from time to time, anything contained in this Master Indenture or in the Supplemental Indenture relating to such Series

of Bonds to the contrary notwithstanding, to consent to and approve the adoption of such indentures supplemental to the Supplemental Indenture relating to such Series of Bonds or amendatory thereof, but not hereof, as shall be deemed desirable by the District for the purpose of modifying, altering, amending, adding to or rescinding, in any particular, any of the provisions of such Supplemental Indenture or of any indenture supplemental thereto; provided, however, that nothing herein contained shall permit, or be construed as permitting, without the consent of all Owners of Bonds of such Series then Outstanding and affected by such amendment,

(i) an extension of the maturity of, or an extension of the Interest Payment Date on, any Bond of such Series;

(ii) a reduction in the principal, premium, or interest on any Bond of such Series;

(iii) a preference or priority of any Bond of such Series over any other Bond of such Series; or

(iv) a reduction in the aggregate principal amount of the Bonds of such Series required for consent to such indenture supplemental to the Supplemental Indenture.

(c) If at any time the District shall determine that it is desirable to approve any Supplemental Indenture pursuant to this Section 1102, the District shall cause the Trustee to mail, at the expense of the District, notice of the proposed approval to the Owners whose approval is required. Such notice shall be prepared by the District and shall briefly set forth the nature of the proposed Supplemental Indenture or indenture supplemental to a Supplemental Indenture and shall state that copies thereof are on file with the Secretary for inspection by all affected Owners. The District shall not, however, be subject to any liability to any Owner by reason of its failure to cause the notice required by this Section 1102 to be mailed and any such failure shall not affect the validity of such Supplemental Indenture or indenture supplemental to a Supplemental Indenture when consented to and approved as provided in this Section 1102.

(d) Whenever, at any time within one (1) year after the date of the first mailing of such notice, there shall be delivered to the District an instrument or instruments in writing purporting to be executed by the Owners of the requisite principal amount of the Bonds of such Series then Outstanding, which instrument or instruments shall refer to the proposed Supplemental Indenture or indenture supplemental to a Supplemental Indenture described in such notice and shall specifically consent to and approve the execution thereof in substantially the form of the copy thereof referred to in such notice, thereupon, but not otherwise, the Governing Body and the Trustee may approve such Supplemental Indenture and

cause it to be executed, in substantially such form, without liability or responsibility to any Owner.

Section 1103. Opinion of Bond Counsel With Respect to Supplemental Indenture. In addition to the other requirements herein set forth with respect to Supplemental Indentures or indentures supplemental to a Supplemental Indenture, no such indenture shall be effective unless and until there shall have been delivered to the Trustee an opinion of Bond Counsel to the effect that such indenture is permitted pursuant to this Master Indenture and that such indenture is the valid and binding obligation of the District enforceable in accordance with its terms, except as the enforceability thereof may be limited by bankruptcy, insolvency or general equitable principles, upon which opinion the Trustee may conclusively rely. In addition, if such indenture relates to a Series of Tax-Exempt Bonds, such opinion shall also state that such indenture will not adversely affect the exclusion from gross income for federal income tax purposes of interest on the related Series of Bonds.

Section 1104. Supplemental Indenture Part of Indenture. Any Supplemental Indenture executed in accordance with this Article XI and approved as to legality by counsel to the District shall thereafter, except as otherwise provided therein, form a part of this Master Indenture. Except as applicable only to Bonds of a Series, all of the terms and conditions contained in any such Supplemental Indenture amendatory of this Master Indenture shall be part of the terms and conditions hereof. The Trustee is not obligated to execute any amendment that is adverse to the interests of the Trustee.

Section 1105. Insurer or Issuer of a Credit Facility or Liquidity Facility as Owner of Bonds.

(a) As long as a Credit Facility or Liquidity Facility securing all or a portion of the Bonds of a Series then Outstanding is in effect and the issuer thereof is not in default of any of its obligations under such Credit Facility or Liquidity Facility, as the case may be, the issuer of the Credit Facility or Liquidity Facility or the Insurer, to the extent so authorized in the applicable Supplemental Indenture, will be deemed to be the Owner of the Bonds of such Series secured by the Credit Facility or Liquidity Facility:

(i) at all times for the purpose of the execution and delivery of a Supplemental Indenture or of any amendment, change or modification of the Master Indenture or the applicable Supplemental Indenture or the initiation by Owners of any action to be undertaken by the Trustee at the Owner's request, which under the Master Indenture or the applicable Supplemental Indenture requires the written approval or consent of or can be initiated by the Majority Owners of the Bonds of such Series then Outstanding;

(ii) at all times for the purpose of the mailing of any notice to Owners under the Master Indenture or the applicable Supplemental Indenture; and

(iii) following an Event of Default for all other purposes.

(b) Notwithstanding the foregoing, neither an Insurer nor the issuer of a Credit Facility or Liquidity Facility with respect to a Series of Bonds will be deemed to be an Owner of the Bonds of such Series with respect to any such Supplemental Indenture or of any amendment, change or modification of the Master Indenture which would have the effect of permitting:

(i) a change in the terms of redemption or maturity of any Bonds of a Series then Outstanding or of any installment of interest thereon; or

(ii) a reduction in the principal amount or the Redemption Price thereof or in rate of interest thereon; or

(iii) reducing the percentage or otherwise affecting the classes of Bonds the consent of the Owners of which is required to effect any such modification or amendment; or

(iv) creating any preference or priority of any Bond of a Series over any other Bond of such Series.

ARTICLE XII DEFEASANCE

Section 1201. Defeasance and Discharge of the Lien of this Master Indenture and Supplemental Indentures.

(a) If the District pays or causes to be paid, or there shall otherwise be paid, to the Owners of all Bonds, the principal or Redemption Price, if applicable, and interest due or to become due thereon and the obligations under any Letter of Credit Agreement and any Liquidity Agreement, at the times and in the manner stipulated therein and in this Master Indenture and pays or causes to be paid all other moneys owing hereunder and under any Supplemental Indenture (including, without limitation the fees and expenses of the Trustee, including reasonable counsel fees and expenses), then the lien of this Master Indenture and all covenants, agreements and other obligations of the District to the Owners and the issuer of any Credit Facility or Liquidity Facility shall thereupon cease, terminate and become void and be discharged and satisfied. In such event, the Trustee upon the request of the District shall execute and deliver to the District all such instruments as may be desirable to evidence such discharge and satisfaction, and the Trustee and the Paying Agent shall pay over or deliver, as directed by the District, all moneys or securities held by them pursuant to this Master Indenture

which are not required for the payment of principal or Redemption Price, if applicable, on Bonds not theretofore surrendered for such payment or redemption or for payment of obligations under any Letter of Credit Agreement and any Liquidity Agreement. If the District pays or causes to be paid, or there shall otherwise be paid, to the Owners of all Bonds then Outstanding or of a particular maturity, of a particular Series or of any part of a particular maturity or Series, the principal or Redemption Price, if applicable, and interest due or to become due thereon, at the times and in the manner stipulated therein and in this Master Indenture, such Bonds shall cease to be entitled to any lien, benefit or security under this Master Indenture, and all covenants, agreements and obligations of the District to the Owners of such Bonds shall thereupon cease, terminate and become void and be discharged and satisfied. Anything to the contrary in this Section 1201 notwithstanding, this Master Indenture shall not be discharged nor shall any Bonds with respect to which moneys or Federal Securities have been deposited in accordance with the provisions of this Section 1201 cease to be entitled to the lien, benefit or security under this Master Indenture, except to the extent that the lien, benefit and security of this Master Indenture and the obligations of the District hereunder shall be limited solely to and such Bonds shall be secured solely by and be payable solely from the moneys or Federal Securities so deposited.

(b) Bonds or interest installments for the payment or redemption of which moneys shall have been set aside and shall be held in trust by the Trustee (through deposit pursuant to this Master Indenture of funds for such payment or redemption or otherwise) at the maturity or redemption date thereof shall be deemed to have been paid within the meaning and with the effect expressed in this Section 1201. All Bonds of any particular maturity or Series then Outstanding shall, prior to the maturity or redemption date thereof, be deemed to have been paid within the meaning and with the effect expressed in subsection (a) of this Section 1201 if:

(i) in case any of such Bonds are to be redeemed on any date prior to their maturity, the District shall have given to the Trustee or the Bond Registrar irrevocable instructions accepted in writing by the Trustee or the Bond Registrar to mail as provided in Article III hereof notice of redemption of such Bonds on such date;

(ii) there shall have been deposited with the Trustee either moneys in an amount which shall be sufficient, or Federal Securities, the principal of and the interest on which when due shall, as demonstrated in an Accountant's Certificate, provide moneys which, together with the moneys, if any, deposited with the Trustee at the same time, shall be sufficient, to pay when due the principal or Redemption Price, if applicable, and interest due and to become due on said Bonds on or prior to the redemption date or maturity date thereof, as the case may be;

(iii) the District shall have given the Trustee or the Bond Registrar in form satisfactory to it irrevocable instructions to mail, postage prepaid, to each registered Owner of Bonds then Outstanding at the address, if any, appearing upon the registration books of the District, a notice to the registered Owners of such Bonds and to the Bond Registrar that the deposit required by (ii) above has been made with the Trustee and that such Bonds are deemed to have been paid in accordance with this Section 1201 and stating such maturity or redemption date upon which moneys are to be available for the payment of the principal or Redemption Price, if applicable, on such Bonds; and

(iv) an opinion of Bond Counsel to the effect that such defeasance is permitted under this Master Indenture and the Supplemental Indenture relating to the Series of Bonds so defeased and that, in the case of Tax-Exempt Bonds, such defeasance will not adversely affect the tax-exempt status of such Series of Bonds.

(c) Neither Federal Securities nor moneys deposited with the Trustee pursuant to this Section 1201 nor principal or interest payments on any such Federal Securities shall be withdrawn or used for any purpose other than, and shall be held in trust for, the payment of the principal or Redemption Price, if applicable, and interest on such Bonds; provided that any cash received from such principal or interest payments on such Federal Securities deposited with the Trustee:

(i) to the extent such cash shall not be required at any time for such purpose as evidenced by an Accountant's Certificate, and to the extent all obligations under any Letter of Credit Agreement and any Liquidity Agreement are satisfied, as determined by an Insurer or an issuer of any Credit Facility or Liquidity Facility securing the Bonds with respect to which such Federal Securities have been so deposited, shall be paid over upon the direction of the District as received by the Trustee, free and clear of any trust, lien, pledge or assignment securing such Bonds or otherwise existing under this Master Indenture; and

(ii) to the extent such cash shall be required for such purpose at a later date, shall, to the extent practicable, be reinvested in Federal Securities maturing at times and in amounts sufficient to pay when due the principal or Redemption Price, if applicable, and interest to become due on such Bonds, or obligations under any Letter of Credit Agreement and any Liquidity Agreement, on or prior to such redemption date or maturity date thereof, as the case may be, and interest earned from such reinvestments shall be paid over as received by the Trustee to the District, free and clear of any lien, pledge or security interest securing such Bonds or otherwise existing under this Master Indenture.

For the purposes of this provision, Federal Securities means and includes only such securities which shall not be subject to redemption prior to their maturity other than at the option of the holder thereof.

(d) As to any Variable Rate Bonds, whether discharged and satisfied under the provisions of subsection (a) or (b) above, the amount required for the interest thereon shall be calculated at the maximum rate permitted by the terms of the provisions which authorized the issuance of such Variable Rate Bonds; provided, however, that if on any date, as a result of such Variable Rate Bonds having borne interest at less than such maximum rate for any period, the total amount of moneys and Investment Obligations on deposit for the payment of interest on such Variable Rate Bonds is in excess of the total amount which would have been required to be deposited on such date in respect of such Variable Rate Bonds in order to fully discharge and satisfy such Bonds and obligations under any Letter of Credit Agreement and any Liquidity Agreement pursuant to the provisions of this Section 1201, the District may use the amount of such excess free and clear of any trust, lien, security interest, pledge or assignment securing said Variable Rate Bonds or otherwise existing under this Master Indenture, any Letter of Credit Agreement or any Liquidity Agreement.

(e) Notwithstanding any of the provisions of this Master Indenture to the contrary, Option Bonds may only be fully discharged and satisfied either pursuant to subsection (a) above or by depositing in the Series Interest Account, the Series Principal Account, the Series Sinking Fund Account and the Series Redemption Account, or in such other accounts which are irrevocably pledged to the payment of the Option Bonds, as the District may create and establish by Supplemental Indenture, moneys which together with other moneys lawfully available therefor shall be sufficient at the time of such deposit to pay when due the maximum amount of principal of and Redemption Price, if any, and interest on such Option Bonds which could become payable to the Owners of such Bonds upon the exercise of any options provided to the Owners of such Bonds; provided however, that if at the time a deposit is made pursuant to this subsection (e) the options originally exercisable by the Owner of an Option Bond are no longer exercisable, such Bond shall not be considered an Option Bond for purposes of this subsection (e). If any portion of the moneys deposited for the payment of the principal of and Redemption Price, if any, and interest on Option Bonds is not required for such purpose and is not needed to reimburse an Insurer or an issuer of any Credit Facility or Liquidity Facility, for obligations under any Letter of Credit Agreement and any Liquidity Agreement, the District may use the amount of such excess free and clear of any trust, lien, security interest, pledge or assignment securing such Option Bonds or otherwise existing under this Master Indenture, any Letter of Credit Agreement or any Liquidity Agreement.

(f) Anything in this Master Indenture to the contrary notwithstanding, any moneys held by the Trustee or any Paying Agent in trust for the payment and

discharge of any of the Bonds which remain unclaimed for two (2) years after the date when such Bonds have become due and payable, either at their stated maturity dates or by call for earlier redemption, if such moneys were held by the Trustee or any Paying Agent at such date, or for two (2) years after the date of deposit of such moneys if deposited with the Trustee or Paying Agent after the date when such Bonds became due and payable, shall at the written request of the District be repaid by the Trustee or Paying Agent to the District, as its absolute property and free from trust, and the Trustee or Paying Agent shall thereupon be released and discharged with respect thereto and the Owners shall look only to the District for the payment of such Bonds; provided, however, that before being required to make any such payment to the District, the Trustee or Paying Agent shall, at the expense of the District, cause to be mailed, postage prepaid, to any Insurer or any issuer of any Credit Facility or Liquidity Facility, and to each registered Owner of Bonds then Outstanding at the address, if any, appearing upon the registration books of the District, a notice that such moneys remain unclaimed and that, after a date named in such notice, which date shall be not less than thirty (30) days after the date of the mailing of such notice, the balance of such moneys then unclaimed shall be returned to the District.

(g) In the event that the principal and Redemption Price, if applicable, and interest due on the Bonds shall be paid by the Insurer pursuant to a municipal bond insurance policy, the assignment and pledge and all covenants, agreements and other obligations of the District to the Owners of such Bonds shall continue to exist and the Insurer shall be subrogated to the rights of such Owners.

(h) Anything in this Master Indenture to the contrary notwithstanding, the provisions of the foregoing subsections (b) through (g) shall apply to the discharge of Bonds of a Series and to the discharge of the lien of any Supplemental Indenture securing such Series of Bonds as though each reference to the "Master Indenture" were a reference to such "Supplemental Indenture" and as though each reference to "Bonds then Outstanding" were a reference to the "Bonds of such Series then Outstanding."

Section 1202. Moneys Held in Trust. All moneys and obligations held by an escrow or paying agent or trustee pursuant to this Section 1202 shall be held in trust and the principal and interest of said obligations when received, and said moneys, shall be applied to the payment, when due, of the principal, interest and premium, if any, of the Bonds to be paid or to be called for redemption.

ARTICLE XIII MISCELLANEOUS PROVISIONS

Section 1301. Effect of Covenant. All covenants, stipulations, obligations and agreements of the District contained in this Master Indenture shall be deemed to be covenants, stipulations, obligations and agreements of the District and of the

Governing Body of the District to the full extent authorized or permitted by law and all such covenants, stipulations, obligations and agreements shall bind or inure to the benefit of the successor or successors thereof from time to time and any officer, board, body or commission to whom or to which any power or duty affecting such covenants, stipulations, obligations and agreements shall be transferred by or in accordance with law.

Except as otherwise provided herein, all rights, powers and privileges conferred, and duties and liabilities imposed, upon the District or the Governing Body, by this Master Indenture shall be exercised or performed by the Governing Body, or by such other officers, board, body or commission as may be required by law to exercise such powers or to perform such duties.

No covenant, stipulation, obligation or agreement herein contained shall be deemed to be a covenant, stipulation, obligation or agreement of any member, agent or employee of the Governing Body in his or her individual capacity, and neither the members of the Governing Body nor any official executing the Bonds shall be liable personally on the Bonds or be subject to any personal liability or accountability by reason of the issuance thereof.

Section 1302. Manner of Giving Notice to the District and the Trustee. Any notice, demand, direction, request or other instrument authorized or required by this Master Indenture to be given to or filed with the District or the Governing Body or the Trustee shall be deemed to have been sufficiently given or filed for all purposes of this Master Indenture if and when sent by certified mail, return receipt requested:

To the District, addressed to:

Rye Crossing Community Development District
c/o Wrathell, Hunt & Associates, LLC
2300 Glades Road
Suite 410W
Boca Raton, Florida 33431

To the Trustee, addressed to:

U.S. Bank Trust Company, National Association
500 West Cypress Creek Road
Suite 460
Fort Lauderdale, Florida 33309
Attention: Corporate Trust Department

or to such other address as shall be provided to the other party hereto in writing.

All documents received by the District and the Trustee under this Master Indenture shall be retained in their possession, subject at all reasonable times to the inspection of any Owner and the agents and representatives thereof.

Section 1303. Manner of Giving Notice to the Owners. Any notice, demand, direction, request, or other instrument authorized or required by this Master Indenture to be mailed to the Owners shall be deemed to have been sufficiently mailed if mailed by first class mail, postage pre-paid, to the Owners at their addresses as they appear at the time of mailing on the registration books maintained by the Bond Registrar.

Section 1304. Successorship of District Officers. If the offices of Chairman or Secretary shall be abolished or any two or more of such offices shall be merged or consolidated, or in the event of a vacancy in any such office by reason of death, resignation, removal from office or otherwise, or in the event any such officer shall become incapable of performing the duties of his office by reason of sickness, absence from the District or otherwise, all powers conferred and all obligations and duties imposed upon such officer shall be performed by the officer succeeding to the principal functions thereof or by the officer upon whom such powers, obligations and duties shall be imposed by law.

Section 1305. Inconsistent Provisions. All provisions of any resolutions, and parts thereof, which are inconsistent with any of the provisions of this Master Indenture are hereby declared to be inapplicable to this Master Indenture.

Section 1306. Further Acts; Counterparts. The officers and agents of the District are hereby authorized and directed to do all acts and things required of them by the Bonds and this Master Indenture, for the full, punctual and complete performance of all of the terms, covenants, provisions and agreements contained in the Bonds and this Master Indenture.

This Master Indenture and any Supplemental Indenture may be executed in duplicate counterparts each of which shall constitute one and the same agreement.

Section 1307. Headings Not Part of Indenture. Any headings preceding the texts of the several Articles and Sections hereof and any table of contents, marginal notes or footnotes appended to copies hereof shall be solely for convenience of reference and shall not constitute a part of this Master Indenture, nor shall they affect its meaning, construction or effect.

Section 1308. Effect of Partial Invalidity. In case any one or more of the provisions of this Master Indenture or of any Bonds shall for any reason be held to be illegal or invalid, such illegality or invalidity shall not affect any other provision of this Master Indenture or of the Bonds, but this Master Indenture and the Bonds shall be construed and enforced as if such illegal or invalid provision had not been

contained therein. The Bonds are issued and this Master Indenture is adopted with the intent that the laws of the State shall govern their construction.

Section 1309. Attorneys' Fees. Any reference herein to the term "attorneys' fees," "counsel fees" or "legal fees" or words of like import shall include but not be limited to fees of legal assistants and paralegals and fees incurred in any and all legal proceedings, including any trial or appellate level proceedings, and any sales tax thereon.

[Remainder of Page Intentionally Left Blank]

Section 1310. Effective Date. This Master Indenture shall be effective as of the date first written above.

(SEAL)

**RYE CROSSING COMMUNITY
DEVELOPMENT DISTRICT**

By: _____
Chairman/Vice Chairman

ATTEST:

By: _____
Secretary/Assistant Secretary

**U.S. BANK TRUST COMPANY,
NATIONAL ASSOCIATION,
as Trustee**

By: _____
Vice President

EXHIBIT A

FORM OF REQUISITION

The undersigned, an Authorized Officer of Rye Crossing Community Development District (the "District") hereby submits the following requisition for disbursement under and pursuant to the terms of the Master Trust Indenture between the District and U.S. Bank Trust Company, National Association, Fort Lauderdale, Florida, as trustee (the "Trustee"), dated as of January 1, 2023, as amended and supplemented by the [_____] Supplemental Trust Indenture between the District and the Trustee, dated as of [_____] (collectively, the "Indenture"). All capitalized terms used herein shall have the meaning ascribed to such term in the Indenture.

(A) Requisition Number:

(B) Name of Payee:

(C) Amount Payable:

(D) Purpose for which paid or incurred (refer also to specific contract if amount is due and payable pursuant to a contract involving progress payments or state Costs of Issuance, if applicable):

(E) Fund, Account or subaccount from which disbursement is to be made:

The undersigned hereby certifies that:

obligations in the stated amount set forth above have been incurred by the District, that each disbursement set forth above is a proper charge against the [_____] Acquisition and Construction Account and the subaccount, if any, referenced above, that each disbursement set forth above was incurred in connection with the acquisition and/or construction of the [_____] Project and each represents a Cost of the [_____] Project, and has not previously been paid out of such Account or subaccount;

OR

this requisition is for Costs of Issuance payable from the [_____] Costs of Issuance Account that has not previously been paid out of such Account.

The undersigned hereby further certifies that there has not been filed with or served upon the District notice of any lien, right to lien, or attachment upon, or claim affecting the right to receive payment of, any of the moneys payable to the Payee set forth above, which has not been released or will not be released simultaneously with the payment hereof.

The undersigned hereby further certifies that such requisition contains no item representing payment on account of any retained percentage which the District is at the date of such certificate entitled to retain.

Originals or copies of the invoice(s) from the contractor of the improvements acquired or services rendered (or other equivalent supporting documents) with respect to which disbursement is hereby requested are on file with the District.

**RYE CROSSING COMMUNITY
DEVELOPMENT DISTRICT**

By: _____
Authorized Officer

**CONSULTING ENGINEER'S APPROVAL FOR
NON-COST OF ISSUANCE REQUESTS ONLY**

If this requisition is for a disbursement from other than the [_____] Costs of Issuance Account, the undersigned Consulting Engineer hereby certifies that this disbursement is for a Cost of the [_____] Project and is consistent with (i) the applicable acquisition or construction contract, (ii) the plans and specifications for the portion of the [_____] Project with respect to which such disbursement is being made, and (iii) the report of the Consulting Engineer attached as an Exhibit to the [_____] Supplemental Indenture, as such report shall have been amended or modified on the date hereof.

Consulting Engineer

FIRST SUPPLEMENTAL TRUST INDENTURE

BETWEEN

RYE CROSSING COMMUNITY DEVELOPMENT DISTRICT

AND

**U.S. BANK TRUST COMPANY, NATIONAL ASSOCIATION,
AS TRUSTEE**

Dated as of January 1, 2023

**[\$Bond Amount] Capital Improvement Revenue Bonds, Series 2023
(Assessment Area One)**

TABLE OF CONTENTS

This Table of Contents is incorporated herein for ease of reference only and shall not be deemed a part of this First Supplemental Trust Indenture.

ARTICLE I DEFINITIONS

Section 101.	Definitions.....	4
--------------	------------------	---

ARTICLE II AUTHORIZATION, ISSUANCE AND PROVISIONS OF SERIES 2023 BONDS

Section 201.	Authorization of Series 2023 Bonds; Book-Entry Only Form.....	9
Section 202.	Terms	10
Section 203.	Dating; Interest Accrual.....	10
Section 204.	Denominations.....	11
Section 205.	Paying Agent.....	11
Section 206.	Bond Registrar.....	11
Section 207.	Conditions Precedent to Issuance of Series 2023 Bonds.....	11

ARTICLE III REDEMPTION OF SERIES 2023 BONDS

Section 301.	Bonds Subject to Redemption	12
--------------	-----------------------------------	----

ARTICLE IV DEPOSIT OF SERIES 2023 BOND PROCEEDS AND APPLICATION THEREOF; ESTABLISHMENT OF ACCOUNTS AND OPERATION THEREOF

Section 401.	Establishment of Accounts.....	12
Section 402.	Use of Series 2023 Bond Proceeds	13
Section 403.	Series 2023 Acquisition and Construction Account; Series 2023 Costs of Issuance Account.....	13
Section 404.	Series 2023 Capitalized Interest Account	14
Section 405.	Series 2023 Reserve Account	14
Section 406.	Amortization Installments; Selection of Bonds for Redemption	15
Section 407.	Tax Covenants	16
Section 408.	Series 2023 Revenue Account; Application of Revenues and Investment Earnings	16

ARTICLE V CONCERNING THE TRUSTEE

Section 501.	Acceptance by Trustee.....	18
Section 502.	Limitation of Trustee's Responsibility.....	18
Section 503.	Trustee's Duties	19

**ARTICLE VI
ADDITIONAL BONDS**

Section 601. No Parity Bonds; Limitation on Parity Assessments 19

**ARTICLE VII
MISCELLANEOUS**

Section 701. Confirmation of Master Indenture..... 19
Section 702. Continuing Disclosure Agreement..... 19
Section 703. Additional Covenant Regarding Assessments..... 20
Section 704. Collection of Assessments 20
Section 705. Foreclosure of Assessment Lien..... 20
Section 706. Owner Direction and Consent with Respect to Series 2023
Acquisition and Construction Account Upon Occurrence of Event
of Default 21
Section 707. Assignment of District's Rights Under Collateral Assignment..... 21
Section 708. Enforcement of True-Up Agreement and Completion Agreement 21
Section 709. Payment of Rebate Amount 22

- Exhibit A – Description of Assessment Area One Project
- Exhibit B – Form of Series 2023 Bonds
- Exhibit C – Form of Requisition for Assessment Area One Project
- Exhibit D – Form of Investor Letter

FIRST SUPPLEMENTAL TRUST INDENTURE

THIS FIRST SUPPLEMENTAL TRUST INDENTURE (this "First Supplemental Indenture") is dated as of January 1, 2023, between **RYE CROSSING COMMUNITY DEVELOPMENT DISTRICT** (the "District") and **U.S. BANK TRUST COMPANY, NATIONAL ASSOCIATION**, as trustee (the "Trustee"), a national banking association, authorized to accept and execute trusts of the character herein set forth, with its designated corporate trust office located at 500 West Cypress Creek Road, Suite 460, Fort Lauderdale, Florida 33309, Attention: Corporate Trust Department.

WHEREAS, the District entered into a Master Trust Indenture, dated as of January 1, 2023 (the "Master Indenture" and together with this First Supplemental Indenture, the "Indenture") with the Trustee to secure the issuance of its Rye Crossing Community Development District Capital Improvement Revenue Bonds (the "Bonds"), issuable in one or more Series from time to time; and

WHEREAS, pursuant to Resolution No. 2022-26, adopted by the Governing Body of the District on July 5, 2022, the District has authorized the issuance, sale and delivery of not to exceed \$34,985,000 of Bonds, to be issued in one or more Series of Bonds as authorized under the Master Indenture, which Bonds were validated by final judgment of the Twelfth Judicial Circuit of Florida, in and for Manatee County on October 31, 2022, the appeal period for which expired with no appeal having been taken; and

WHEREAS, the Governing Body of the District duly adopted Resolution No. 2023-03, on October 12, 2022, providing for the acquisition, construction and installation of assessable capital improvements (the "Capital Improvement Plan"), providing estimated Costs of the Capital Improvement Plan, defining assessable property to be benefited by the Capital Improvement Plan, defining the portion of the Costs of the Capital Improvement Plan with respect to which Assessments will be imposed and the manner in which such Assessments shall be levied against such benefited property within the District, directing the preparation of an assessment roll, and stating the intent of the District to issue Bonds of the District secured by such Assessments to finance the Costs of the acquisition, construction and installation of the Capital Improvement Plan and the Governing Body of the District duly adopted Resolution No. 2023-[_], on December 12, 2022, following a public hearing conducted in accordance with the Act, to fix and establish the Assessments and the benefited property; and

WHEREAS, pursuant to Resolution No. 2023-[_], adopted by the Governing Body of the District on December 12, 2022, the District has authorized the issuance, sale and delivery of, among other things, its \$[Bond Amount] Rye Crossing Community Development District Capital Improvement Revenue Bonds, Series 2023 (Assessment Area One) (the "Series 2023 Bonds"), which are issued hereunder as an issue of Bonds under the Master Indenture, and has authorized the execution

and delivery of the Master Indenture and this First Supplemental Indenture to secure the issuance of the Series 2023 Bonds and to set forth the terms of the Series 2023 Bonds; and

WHEREAS, the District will apply the proceeds of the Series 2023 Bonds to (a) finance a portion of the Cost of acquiring, constructing and equipping assessable improvements comprising the Assessment Area One Project (as defined herein), (b) pay certain costs associated with the issuance of the Series 2023 Bonds, (c) make a deposit into the Series 2023 Reserve Account to be held for the benefit of all of the Series 2023 Bonds, and (d) pay a portion of the interest to become due on the Series 2023 Bonds; and

WHEREAS, the Series 2023 Bonds will be payable from and secured in part by revenues derived from Assessments imposed, levied and collected by the District with respect to property specially benefited by the Assessment Area One Project (the "Series 2023 Assessments"); and

WHEREAS, the execution and delivery of the Series 2023 Bonds and of this First Supplemental Indenture have been duly authorized by the Governing Body of the District and all things necessary to make the Series 2023 Bonds, when executed by the District and authenticated by the Trustee, valid and binding legal obligations of the District and to make this First Supplemental Indenture a valid and binding agreement and, together with the Master Indenture, a valid and binding lien on the Series 2023 Trust Estate (hereinafter defined) have been done;

NOW THEREFORE, KNOW ALL MEN BY THESE PRESENTS, THIS FIRST SUPPLEMENTAL INDENTURE WITNESSETH:

That the District, in consideration of the premises, the acceptance by the Trustee of the trusts hereby created, the mutual covenants herein contained, the purchase and acceptance of the Series 2023 Bonds by the purchaser or purchasers thereof, and other good and valuable consideration, receipt of which is hereby acknowledged, and in order to further secure the payment of the principal and Redemption Price of, and interest on, all Series 2023 Bonds Outstanding from time to time, according to their tenor and effect, and such other payments required to be made under the Master Indenture or hereunder, and to further secure the observance and performance by the District of all the covenants, expressed or implied in the Master Indenture, in this First Supplemental Indenture and in the Series 2023 Bonds (a) has executed and delivered this First Supplemental Indenture and (b) does hereby, in confirmation of the Master Indenture, grant, bargain, sell, convey, transfer, assign and pledge unto the Trustee, and unto its successors in the trusts established under the Master Indenture, and to them and their successors and assigns forever, all right, title and interest of the District, in, to and under, subject to the terms and conditions of the Master Indenture and the provisions of the Master Indenture pertaining to the application thereof for or to the purposes and on the terms set forth in the Master Indenture, the revenues derived

by the District from the Series 2023 Assessments (the "Series 2023 Pledged Revenues") and the Funds and Accounts (except for the Series 2023 Rebate Account) established hereby (the "Series 2023 Pledged Funds") which shall constitute the Trust Estate securing the Series 2023 Bonds (the "Series 2023 Trust Estate");

TO HAVE AND TO HOLD all the same by the Master Indenture granted, bargained, sold, conveyed, transferred, assigned and pledged, or agreed or intended so to be, to the Trustee and its successors in said trust and to it and its assigns forever;

IN TRUST NEVERTHELESS, except as in each such case may otherwise be provided in the Master Indenture, upon the terms and trusts in the Indenture set forth for the equal and proportionate benefit, security and protection of all and singular the present and future Owners of the Series 2023 Bonds issued or to be issued under and secured by this First Supplemental Indenture, without preference, priority or distinction as to lien or otherwise, of any one Series 2023 Bond over any other Series 2023 Bond by reason of priority in their issue, sale or execution;

PROVIDED HOWEVER, that if the District, its successors or assigns, shall well and truly pay, or cause to be paid, or make due provision for the payment of the principal and Redemption Price of the Series 2023 Bonds or any Series 2023 Bond of a particular maturity issued, secured and Outstanding under this First Supplemental Indenture and the interest due or to become due thereon, at the times and in the manner mentioned in the Series 2023 Bonds and this First Supplemental Indenture, according to the true intent and meaning thereof, and shall well and truly keep, perform and observe all the covenants and conditions pursuant to the terms of the Master Indenture and this First Supplemental Indenture to be kept, performed and observed by it, and shall pay or cause to be paid to the Trustee all sums of money due or to become due to it in accordance with the terms and provisions of the Master Indenture and this First Supplemental Indenture, then upon such final payments, this First Supplemental Indenture and the rights hereby granted shall cease and terminate, with respect to all Series 2023 Bonds or any Series 2023 Bond of a particular maturity, otherwise this First Supplemental Indenture shall remain in full force and effect;

THIS FIRST SUPPLEMENTAL INDENTURE FURTHER WITNESSETH, and it is expressly declared, that all Series 2023 Bonds issued and secured hereunder are to be issued, authenticated and delivered and all of the rights and property pledged to the payment thereof are to be dealt with and disposed of under, upon and subject to the terms, conditions, stipulations, covenants, agreements, trusts, uses and purposes as expressed in the Master Indenture (except as amended directly or by implication by this First Supplemental Indenture) and this First Supplemental Indenture, and the District has agreed and covenanted, and does hereby agree and covenant, with the Trustee and with the respective Owners, from time to time, of the Series 2023 Bonds, as follows:

ARTICLE I DEFINITIONS

Section 101. Definitions. All terms used herein that are defined in the recitals hereto are used with the same meaning herein unless the context clearly requires otherwise. All terms used herein that are defined in the Master Indenture are used with the same meaning herein (including the use of such terms in the recitals hereto and the granting clauses hereof) unless (a) expressly given a different meaning herein or (b) the context clearly requires otherwise. In addition, unless the context clearly requires otherwise, the following terms used herein shall have the following meanings:

"Arbitrage Certificate" shall mean the Certificate as to Arbitrage and Certain Other Tax Matters of the District dated as of [Closing Date].

"Assessment Area One" shall mean the [___] residential units within Phase[s] [___] of the District, as more fully described in the Engineer's Report and the Assessment Methodology.

"Assessment Area One Project" shall mean that portion of the Capital Improvement Plan to be financed in part with the proceeds of the Series 2023 Bonds on deposit in the Series 2023 Acquisition and Construction Account, as more particularly described in the Engineer's Report.

"Assessment Methodology" shall mean the Master Special Assessment Methodology Report, dated October 13, 2022, as supplemented by the [Final Supplemental Special Assessment Methodology Report], dated [_____], each prepared by the Methodology Consultant.

"Authorized Denomination" shall mean, with respect to the Series 2023 Bonds, on the date of issuance, the denomination of \$5,000 and any integral multiple thereof; provided, however, if any initial Beneficial Owner does not purchase at least \$100,000 of the Series 2023 Bonds at the time of initial delivery of the Series 2023 Bonds, such Beneficial Owner must either execute and deliver to the District and the Underwriter on the date of delivery of the Series 2023 Bonds an investor letter substantially in the form attached hereto as Exhibit D or otherwise establish to the satisfaction of the Underwriter that such Beneficial Owner is an "accredited investor," as described in Rule 501(a) under Regulation D of the Securities Act of 1933, as amended.

"Beneficial Owners" shall have the meaning given such term by DTC so long as it is the registered Owner through its Nominee, Cede & Co., of the Series 2023 Bonds as to which such reference is made to enable such Series 2023 Bonds to be held in book-entry only form, and shall otherwise mean the registered Owner on the registration books of the District maintained by the Bond Registrar.

"Bond Depository" shall mean the securities depository from time to time under Section 201 hereof, which may be the District.

"Bond Participants" shall mean those broker-dealers, banks and other financial institutions from time to time for which the Bond Depository holds Series 2023 Bonds as securities depository.

"Collateral Assignment" shall mean the [Collateral Assignment] between the District and the Developer, dated as of [Closing Date].

"Completion Agreement" shall mean the [Completion Agreement] between the District and the Developer, dated as of [Closing Date].

"Continuing Disclosure Agreement" shall mean the Continuing Disclosure Agreement, by and among the District, the Developer and Wrathell, Hunt & Associates, LLC, as dissemination agent, dated as of [Closing Date].

"Delinquent Assessment Interest" shall mean Series 2023 Assessment Interest deposited by the District with the Trustee on or after May 1 of the year in which such Series 2023 Assessment Interest has, or would have, become delinquent under State law or the Series 2023 Assessment Proceedings applicable thereto.

"Delinquent Assessment Principal" shall mean Series 2023 Assessment Principal deposited by the District with the Trustee on or after May 1 of the year in which such Series 2023 Assessment Principal has, or would have, become delinquent under State law or the Series 2023 Assessment Proceedings applicable thereto.

"Delinquent Assessments" shall mean, collectively, Delinquent Assessment Principal and Delinquent Assessment Interest.

"Developer" shall mean Forestar (USA) Real Estate Group Inc., a Delaware corporation.

"DTC" shall mean The Depository Trust Company, and its successors and assigns.

"Engineer's Report" shall mean the Engineer's Report, dated [October 13, 2022], prepared by Atwell, LLC, a copy of which is attached hereto as Exhibit A.

"Interest Payment Date" shall mean each May 1 and November 1, commencing May 1, 2023.

"Majority Owners" shall mean the Beneficial Owners of more than fifty percent (50%) in principal amount of the Outstanding Series 2023 Bonds.

"Methodology Consultant" shall mean Wrathell, Hunt & Associates, LLC.

"Nominee" shall mean the nominee of the Bond Depository, which may be the Bond Depository, as determined from time to time pursuant to this First Supplemental Indenture.

"Quarterly Redemption Date" shall mean each February 1, May 1, August 1 and November 1.

"Redemption Date" shall mean a Quarterly Redemption Date in the case of a partial redemption of Outstanding Series 2023 Bonds, or any date in the case of the redemption of all of the Outstanding Series 2023 Bonds.

"Reserve Account Release Conditions #1" shall mean, collectively, that (i) all lots subject to the Series 2022 Assessments have been developed and platted, and (ii) there are no Events of Default occurring or continuing under the Master Indenture. The Consulting Engineer shall provide a written certification to the District and the Trustee certifying that the event in clause (i) has occurred and the District Manager shall provide a written certification to the District and the Trustee affirming clause (ii), on which certifications the Trustee may conclusively rely.

"Reserve Account Release Conditions #2" shall mean, collectively, that (i) all of the Reserve Account Release Conditions #1 have been satisfied, (ii) all homes within Assessment Area One have been built, sold and closed with end-users, and (iii) all of the principal portion of the Series 2022 Assessments have been assigned to such homes. The District Manager shall provide a written certification to the District and the Trustee certifying that the events in clauses (i) through (iii) have occurred, on which certifications the Trustee may conclusively rely.

"Series 2023 Assessment Interest" shall mean the interest on the Series 2023 Assessments which is pledged to the Series 2023 Bonds.

"Series 2023 Assessment Principal" shall mean the principal amount of Series 2023 Assessments received by the District which represents a proportionate amount of the principal of and Amortization Installments of the Series 2023 Bonds, other than applicable Delinquent Assessment Principal and Series 2023 Prepayments.

"Series 2023 Assessment Proceedings" shall mean the proceedings of the District with respect to the establishment, levy and collection of the Series 2023 Assessments which include Resolution Nos. 2023-03, 2023-[_] and 2023-[_], adopted by the Governing Body of the District, and any supplemental proceedings undertaken by the District with respect to the Series 2023 Assessments and the Assessment Methodology as approved thereby.

"Series 2023 Assessment Revenues" shall mean all revenues derived by the District from the Series 2023 Assessments, including Delinquent Assessments, proceeds from any foreclosure of the lien of Delinquent Assessments and any

statutory interest on the Delinquent Assessments collected by the District in excess of the rate of interest on the Series 2023 Bonds.

"Series 2023 Assessments" shall mean the non-ad valorem special assessments imposed, levied and collected by the District in accordance with the Series 2023 Assessment Proceedings.

"Series 2023 Investment Obligations" shall mean and includes any of the following securities, if and to the extent that such securities are legal investments for funds of the District:

(a) Government Obligations;

(b) Bonds, debentures, notes or other evidences of indebtedness issued by any of the following agencies or such other government – sponsored agencies which may presently exist or be hereafter created; provided that, such bonds, debentures, notes or other evidences of indebtedness are fully guaranteed as to both principal and interest by the Government National Mortgage Association (including participation certificates issued by such association); Fannie Mae (including participation certificates issued by such entity); Federal Home Loan Banks; Federal Farm Credit Banks; Tennessee Valley Authority; Federal Home Loan Mortgage Corporation and repurchase agreements secured by such obligations, which funds are rated in the highest categories for such funds by both Moody's and S&P at the time of purchase;

(c) Both (i) shares of a diversified open-end management investment company (as defined in the Investment Company Act of 1940) or a regulated investment company (as defined in Section 851(a) of the Code) that is a money market fund that is rated in the highest rating category for such funds by Moody's and S&P, and (ii) shares of money market mutual funds that invest only in the obligations described in (a) and (b) above;

(d) Money market deposit accounts, time deposits, and certificates of deposits issued by commercial banks, savings and loan associations or mutual savings banks whose short-term obligations are rated, at the time of purchase, in one of the two highest rating categories, without regard to gradation, by Moody's and S&P; and

(e) Commercial paper (having maturities of not more than 270 days) rated, at the time of purchase, in one of the two highest rating categories, without regard to gradation, by Moody's and S&P.

Under all circumstances, the Trustee shall be entitled to conclusively rely that any investment directed in writing by an Authorized Officer of the District is permitted under the Indenture and is a legal investment for funds of the District.

"Series 2023 Prepayment Interest" shall mean the interest on the Series 2023 Prepayments received by the District.

"Series 2023 Prepayments" shall mean the excess amount of Series 2023 Assessment Principal received by the District over the Series 2023 Assessment Principal included within a Series 2023 Assessment appearing on any outstanding and unpaid tax bill or direct collect invoice, whether or not mandated to be prepaid in accordance with the Series 2023 Assessment Proceedings. Anything herein or in the Master Indenture to the contrary notwithstanding, the term Series 2023 Prepayments shall not mean the proceeds of any Refunding Bonds or other borrowing of the District.

"Series 2022 Reserve Account Requirement" shall mean an amount equal to fifty percent (50%) of the Maximum Annual Debt Service Requirement for all Outstanding Series 2022 Bonds, as of the time of any such calculation, until such time as the Reserve Account Release Conditions #1 are met, at which time and thereafter the Series 2022 Reserve Account Requirement shall be an amount equal to twenty-five percent (25%) of the Maximum Annual Debt Service Requirement for all Outstanding Series 2022 Bonds, as of the time of any such calculation, until such time as the Reserve Account Release Conditions #2 are met, at which time and thereafter the Series 2022 Reserve Account Requirement shall be an amount equal to ten percent (10%) of the Maximum Annual Debt Service Requirement for all Outstanding Series 2022 Bonds, as of the time of any such calculation. On the date of initial issuance of the Series 2022 Bonds, the Series 2022 Reserve Account Requirement shall be \$[RAR].

"Substantially Absorbed" shall mean the date on which the principal amount of the Series 2023 Assessments equaling seventy-five percent (75%) of the then Outstanding principal amount of the Series 2023 Bonds is levied on tax parcels within Assessment Area One with respect to which a certificate of occupancy has been issued for a structure thereon and are owned by end users, as certified by an Authorized Officer and upon which the Trustee may conclusively rely.

"True-Up Agreement" shall mean the [True-Up Agreement] between the District and the Developer, dated as of [Closing Date].

"Underwriter" shall mean FMSbonds, Inc., the underwriter of the Series 2023 Bonds.

[Remainder of Page Intentionally Left Blank]

ARTICLE II
AUTHORIZATION, ISSUANCE AND PROVISIONS OF SERIES
2023 BONDS

Section 201. Authorization of Series 2023 Bonds; Book-Entry Only Form. The Series 2023 Bonds are hereby authorized to be issued in one Series in the aggregate principal amount of \$[Bond Amount] for the purposes enumerated in the recitals hereto to be designated "Rye Crossing Community Development District Capital Improvement Revenue Bonds, Series 2023 (Assessment Area One)." The Series 2023 Bonds shall be substantially in the form attached hereto as Exhibit B. Each Series 2023 Bond shall bear the designation "2023R" and shall be numbered consecutively from 1 upwards.

The Series 2023 Bonds shall be initially issued in the form of a separate single certificated fully registered Series 2023 Bond for each maturity thereof. Upon initial issuance, the ownership of each such Series 2023 Bond shall be registered in the registration books kept by the Bond Registrar in the name of Cede & Co., as Nominee of DTC, the initial Bond Depository. Except as provided in this Section 201, all of the Outstanding Series 2023 Bonds shall be registered in the registration books kept by the Bond Registrar in the name of Cede & Co., as Nominee of DTC.

With respect to Series 2023 Bonds registered in the registration books kept by the Bond Registrar in the name of Cede & Co., as Nominee of DTC, the District, the Trustee, the Bond Registrar and the Paying Agent shall have no responsibility or obligation to any such Bond Participant or to any indirect Bond Participant. Without limiting the immediately preceding sentence, the District, the Trustee, the Bond Registrar and the Paying Agent shall have no responsibility or obligation with respect to (i) the accuracy of the records of DTC, Cede & Co., or any Bond Participant with respect to any ownership interest in the Series 2023 Bonds, (ii) the delivery to any Bond Participant or any other person other than an Owner, as shown in the registration books kept by the Bond Registrar, of any notice with respect to the Series 2023 Bonds, including any notice of redemption, or (iii) the payment to any Bond Participant or any other person, other than an Owner, as shown in the registration books kept by the Bond Registrar, of any amount with respect to principal of, premium, if any, or interest on the Series 2023 Bonds. The District, the Trustee, the Bond Registrar and the Paying Agent shall treat and consider the person in whose name each Series 2023 Bond is registered in the registration books kept by the Bond Registrar as the absolute Owner of such Series 2023 Bond for the purpose of payment of principal, premium and interest with respect to such Series 2023 Bond, for the purpose of giving notices of redemption and other matters with respect to such Series 2023 Bond, for the purpose of registering transfers with respect to such Series 2023 Bond, and for all other purposes whatsoever. The Paying Agent shall pay all principal of, premium, if any, and interest on the Series 2023 Bonds only to or upon the order of the

respective Owners, as shown in the registration books kept by the Bond Registrar, or their respective attorneys duly authorized in writing, as provided herein and all such payments shall be valid and effective to fully satisfy and discharge the District's obligations with respect to payment of principal of, premium, if any, and interest on the Series 2023 Bonds to the extent of the sum or sums so paid. No person other than an Owner, as shown in the registration books kept by the Bond Registrar, shall receive a certificated Series 2023 Bond evidencing the obligation of the District to make payments of principal, premium, if any, and interest pursuant to the provisions hereof. Upon delivery by DTC to the District of written notice to the effect that DTC has determined to substitute a new Nominee in place of Cede & Co., and subject to the provisions herein with respect to Record Dates, the words "Cede & Co." in this First Supplemental Indenture shall refer to such new Nominee of DTC, and upon receipt of such a notice the District shall promptly deliver a copy of the same to the Trustee, the Bond Registrar and the Paying Agent.

Upon receipt by the Trustee or the District of written notice from DTC (i) confirming that DTC has received written notice from the District to the effect that a continuation of the requirement that all of the Outstanding Series 2023 Bonds be registered in the registration books kept by the Bond Registrar in the name of Cede & Co., as Nominee of DTC, is not in the best interest of the Beneficial Owners of the Series 2023 Bonds, or (ii) to the effect that DTC is unable or unwilling to discharge its responsibilities and no substitute Bond Depository willing to undertake the functions of DTC hereunder can be found which is willing and able to undertake such functions upon reasonable and customary terms, the Series 2023 Bonds shall no longer be restricted to being registered in the registration books kept by the Bond Registrar in the name of Cede & Co., as Nominee of DTC, but may be registered in whatever name or names Owners transferring or exchanging the Series 2023 Bonds shall designate, in accordance with the provisions hereof.

Section 202. Terms. The Series 2023 Bonds shall be issued as [] ([]) Term Bonds, shall be dated as of the date of their issuance and delivery to the initial purchasers thereof, shall bear interest at the fixed interest rates per annum and shall mature in the amounts and on the dates set forth below:

<u>Number</u>	<u>Principal Amount</u>	<u>Maturity Date</u>	<u>Interest Rate</u>	<u>CUSIP</u>
---------------	-------------------------	----------------------	----------------------	--------------

Section 203. Dating; Interest Accrual. Each Series 2023 Bond shall be dated [Closing Date]. Each Series 2023 Bond shall also bear its date of authentication. Each Series 2023 Bond shall bear interest from the Interest Payment Date to which interest has been paid next preceding the date of its authentication, unless the date of its authentication (i) is an Interest Payment Date

to which interest on such Series 2023 Bond has been paid, in which event such Series 2023 Bond shall bear interest from its date of authentication, or (ii) is prior to the first Interest Payment Date for the Series 2023 Bonds, in which event such Series 2023 Bond shall bear interest from its date. Interest on the Series 2023 Bonds shall be due and payable on each May 1 and November 1, commencing May 1, 2023, and shall be computed on the basis of a 360-day year comprised of twelve (12) thirty (30) day months.

Section 204. Denominations. The Series 2023 Bonds shall be issued in Authorized Denominations.

Section 205. Paying Agent. The District appoints the Trustee as Paying Agent for the Series 2023 Bonds.

Section 206. Bond Registrar. The District appoints the Trustee as Bond Registrar for the Series 2023 Bonds.

Section 207. Conditions Precedent to Issuance of Series 2023 Bonds. In addition to complying with the requirements set forth in the Master Indenture in connection with the issuance of the Series 2023 Bonds, all the Series 2023 Bonds shall be executed by the District for delivery to the Trustee and thereupon shall be authenticated by the Trustee and delivered to the District or upon its order, but only upon the further receipt by the Trustee of:

- (a) certified copies of the Series 2023 Assessment Proceedings;
- (b) executed copies of the Master Indenture and this First Supplemental Indenture;
- (c) a customary Bond Counsel opinion;
- (d) the District Counsel opinion required by the Master Indenture;
- (e) a certificate of an Authorized Officer to the effect that, upon the authentication and delivery of the Series 2023 Bonds, the District will not be in default in the performance of the terms and provisions of the Master Indenture or this First Supplemental Indenture;
- (f) an Engineer's Certificate and a copy of the Engineer's Report, which sets forth the estimated Costs of the Assessment Area One Project;
- (g) a certificate of the Methodology Consultant addressing the validity of the Series 2023 Assessments;
- (h) a certified copy of the final judgment of validation in respect of the Bonds together with a certificate of no appeal; and

(i) an executed Collateral Assignment, Completion Agreement and True-Up Agreement.

Payment to the Trustee of the net proceeds of the Series 2023 Bonds in the amount of \$[NP] shall conclusively evidence that the foregoing conditions precedent have been met to the satisfaction of the District and the Underwriter.

ARTICLE III REDEMPTION OF SERIES 2023 BONDS

Section 301. Bonds Subject to Redemption. The Series 2023 Bonds are subject to redemption prior to maturity as provided in the form thereof attached hereto as Exhibit B. Interest on Series 2023 Bonds which are called for redemption shall be paid on the date of redemption from the Series 2023 Interest Account or from the Series 2023 Revenue Account to the extent moneys in the Series 2023 Interest Account are insufficient for such purpose. Moneys in the Series 2023 Optional Redemption Subaccount shall be applied in accordance with Section 506 of the Master Indenture to the optional redemption of Series 2023 Bonds.

ARTICLE IV DEPOSIT OF SERIES 2023 BOND PROCEEDS AND APPLICATION THEREOF; ESTABLISHMENT OF ACCOUNTS AND OPERATION THEREOF

Section 401. Establishment of Accounts. There are hereby established, as needed, the following Accounts:

(a) within the Acquisition and Construction Fund held by the Trustee: (i) a Series 2023 Acquisition and Construction Account; and (ii) a Series 2023 Costs of Issuance Account;

(b) within the Debt Service Fund held by the Trustee: (i) a Series 2023 Debt Service Account and therein a Series 2023 Sinking Fund Account, a Series 2023 Interest Account and a Series 2023 Capitalized Interest Account; and (ii) a Series 2023 Redemption Account and therein a Series 2023 Prepayment Subaccount and a Series 2023 Optional Redemption Subaccount;

(c) within the Reserve Fund held by the Trustee a Series 2023 Reserve Account, which shall be held for the benefit of all of the Series 2023 Bonds, without distinction as to Series 2023 Bonds and without privilege or priority of one Series 2023 Bond over another;

(d) within the Revenue Fund held by the Trustee a Series 2023 Revenue Account; and

(e) within the Rebate Fund held by the Trustee a Series 2023 Rebate Account.

Section 402. Use of Series 2023 Bond Proceeds. The net proceeds of sale of the Series 2023 Bonds in the amount of \$[NP] (consisting of \$[Bond Amount].00 principal amount of Series 2023 Bonds [less/plus] [net] original issue [discount/premium] in the amount of \$[OID/OIP] and less underwriter's discount in the amount of \$[UD]), shall as soon as practicable upon the delivery thereof to the Trustee by the District pursuant to Section 207 of the Master Indenture, be applied as follows:

(a) \$[RAR], representing the Series 2023 Reserve Account Requirement at the time of issuance of the Series 2023 Bonds, shall be deposited to the credit of the Series 2023 Reserve Account;

(b) \$[COI], representing the costs of issuance relating to the Series 2023 Bonds, shall be deposited to the credit of the Series 2023 Costs of Issuance Account;

(c) \$[CAPI], representing Capitalized Interest on the Series 2023 Bonds through and including May 1, 2023, shall be deposited to the credit of the Series 2023 Capitalized Interest Account; and

(d) \$[CD] shall be deposited to the credit of the Series 2023 Acquisition and Construction Account.

Section 403. Series 2023 Acquisition and Construction Account; Series 2023 Costs of Issuance Account.

(a) Amounts on deposit in the Series 2023 Acquisition and Construction Account shall be applied to pay Costs of the Assessment Area One Project upon compliance with the requisition provisions set forth in Section 503(b) of the Master Indenture and on the form attached hereto as Exhibit C. The Trustee shall have no duty to verify that any requested disbursement from the Series 2023 Acquisition and Construction Account is for a Cost of the Assessment Area One Project. The Consulting Engineer shall establish a Date of Completion for the Assessment Area One Project, and any balance remaining in the Series 2023 Acquisition and Construction Account after such Date of Completion (taking into account the moneys then on deposit therein to pay any accrued but unpaid Costs of the Assessment Area One Project which are required to be reserved in the Series 2023 Acquisition and Construction Account in accordance with the certificate of the Consulting Engineer delivered to the District and the Trustee establishing such Date of Completion), shall be transferred to the Series 2023 Prepayment Subaccount and applied to the extraordinary mandatory redemption of the Series

2023 Bonds in accordance with Section 301 hereof and in the manner prescribed in the form of Series 2023 Bond attached hereto as Exhibit B. Notwithstanding the foregoing, the District shall not establish a Date of Completion until both the Reserve Account Release Conditions #1 and the Reserve Account Release Conditions #2 have been satisfied and moneys have been transferred from the Series 2023 Reserve Account to the Series 2023 Acquisition and Construction Account as a result of such satisfaction pursuant to Section 405 hereof. At such time as there are no amounts on deposit in the Series 2023 Acquisition and Construction Account, such Account shall be closed.

(b) The amount deposited in the Series 2023 Costs of Issuance Account shall, at the written direction of an Authorized Officer to the Trustee, be used to pay the costs of issuance relating to the Series 2023 Bonds. On the earlier to occur of (x) the written direction of an Authorized Officer or (y) six (6) months from the date of issuance of the Series 2023 Bonds, any amounts deposited in the Series 2023 Costs of Issuance Account for which the Trustee has not received a requisition to pay such costs shall be transferred over and deposited into the Series 2023 Acquisition and Construction Account and used for the purposes permitted therefor. Any deficiency in the amount allocated to pay the costs of issuance relating to the Series 2023 Bonds shall be paid from excess moneys on deposit in the Series 2023 Revenue Account pursuant to Section 408(d) hereof. When such deficiency has been satisfied and no moneys remain therein, the Series 2023 Costs of Issuance Account shall be closed.

Section 404. Series 2023 Capitalized Interest Account. Amounts on deposit in the Series 2023 Capitalized Interest Account shall, until and including May 1, 2023, be transferred into the Series 2023 Interest Account and applied to the payment of interest first coming due on the Series 2023 Bonds in accordance with Section 408(d) hereof, and thereafter transferred into the Series 2023 Acquisition and Construction Account, whereupon the Series 2023 Capitalized Interest Account shall be closed.

Section 405. Series 2023 Reserve Account. The Series 2023 Reserve Account shall be funded and maintained at all times in an amount equal to the Series 2023 Reserve Account Requirement. Except as otherwise provided herein or in the Master Indenture, amounts on deposit in the Series 2023 Reserve Account shall be used only for the purpose of making payments into the Series 2023 Interest Account and the Series 2023 Sinking Fund Account to pay Debt Service on the Series 2023 Bonds, when due, without distinction as to Series 2023 Bonds and without privilege or priority of one Series 2023 Bond over another, to the extent the moneys on deposit in such Accounts available therefor are insufficient and for no other purpose. The Series 2023 Reserve Account shall consist only of cash and Series 2023 Investment Obligations.

Anything herein or in the Master Indenture to the contrary notwithstanding, on the forty-fifth (45th) day preceding each Quarterly Redemption Date (or, if such forty-fifth (45th) day is not a Business Day, on the first Business Day preceding such forty-fifth (45th) day), the Trustee is hereby authorized and directed to recalculate the Series 2023 Reserve Account Requirement and to transfer any excess on deposit in the Series 2023 Reserve Account (i) resulting from Prepayments of Series 2023 Assessments into the Series 2023 Prepayment Subaccount and applied to the extraordinary mandatory redemption of the Series 2023 Bonds, (ii) resulting from a reduction of the Series 2023 Reserve Account Requirement as the result of either the Reserve Account Release Conditions #1 or the Reserve Account Release Conditions #2 being met into the Series 2023 Acquisition and Construction Account and used for the purposes of such Account, or (iii) resulting from investment earnings as provided in Section 408(f) herein.

On the earliest date on which there is on deposit in the Series 2023 Reserve Account sufficient moneys, after taking into account other moneys available therefor, to pay and redeem all of the Outstanding Series 2023 Bonds, together with accrued interest and redemption premium, if any, on such Series 2023 Bonds to the earliest Redemption Date permitted therein and herein, then the Trustee shall transfer the amount on deposit in the Series 2023 Reserve Account into the Series 2023 Prepayment Subaccount to pay and redeem all of the Outstanding Series 2023 Bonds on the earliest Redemption Date permitted for redemption therein and herein.

Anything herein or in the Master Indenture to the contrary notwithstanding, amounts on deposit in the Series 2023 Reserve Account shall, upon the occurrence and continuance of an Event of Default, be subject to a first charge by the Trustee for its fees and expenses, including fees and expenses of collection of Delinquent Assessments.

Section 406. Amortization Installments; Selection of Bonds for Redemption. (a) The Amortization Installments established for the Series 2023 Bonds shall be as set forth in the form of Series 2023 Bonds attached hereto.

(b) Upon any redemption of Series 2023 Bonds (other than Series 2023 Bonds redeemed in accordance with scheduled Amortization Installments and other than Series 2023 Bonds redeemed at the direction of the District accompanied by a cash flow certificate as required by Section 506(b) of the Master Indenture), the Trustee shall cause Series 2023 Bonds to be redeemed in such amounts and having such maturities so as to result in Amortization Installments recalculated, which recalculation shall be performed by the District, in such manner as shall amortize all the Outstanding Series 2023 Bonds of all of the maturities in substantially equal annual installments of principal and interest (subject to rounding to Authorized Denominations of principal) over the remaining terms of all of the Series 2023 Bonds.

Section 407. Tax Covenants. The District shall comply with the Arbitrage Certificate, including but not limited to the Tax Regulatory Covenants set forth as an exhibit to the Arbitrage Certificate, as amended and supplemented from time to time in accordance with their terms.

Section 408. Series 2023 Revenue Account; Application of Revenues and Investment Earnings. (a) The Trustee is hereby authorized and directed to deposit any and all amounts required to be deposited in the Series 2023 Revenue Account by this Section 408 or by any other provision of the Master Indenture or this First Supplemental Indenture, and any other amounts or payments specifically designated by the District pursuant to a written direction or by a Supplemental Indenture for said purpose. The Series 2023 Revenue Account shall be held by the Trustee separate and apart from all other Funds and Accounts held under the Indenture and from all other moneys of the Trustee.

(b) The Trustee shall deposit into the Series 2023 Revenue Account (i) Series 2023 Assessment Revenues other than Series 2023 Prepayments (which Series 2023 Prepayments shall be identified by the District to the Trustee as such in writing upon deposit, upon which certification the Trustee may conclusively rely, and which shall be deposited into the Series 2023 Prepayment Subaccount), (ii) Series 2023 Prepayment Interest, and (iii) any other revenues required by other provisions of the Indenture to be deposited into the Series 2023 Revenue Account.

(c) On the forty-fifth (45th) day preceding each Quarterly Redemption Date (or if such forty-fifth (45th) day is not a Business Day, on the Business Day preceding such forty-fifth (45th) day), the Trustee shall determine the amount on deposit in the Series 2023 Prepayment Subaccount and, if the balance therein is greater than zero, shall, upon written direction from the District, transfer from the Series 2023 Revenue Account for deposit into the Series 2023 Prepayment Subaccount an amount sufficient to increase the amount on deposit therein to the nearest integral multiple of \$5,000 (provided that there are sufficient funds remaining in the Series 2023 Revenue Account to pay Debt Service coming due on the Series 2023 Bonds on the next succeeding Interest Payment Date), and shall thereupon give notice and cause the extraordinary mandatory redemption of the Series 2023 Bonds on the next succeeding Redemption Date in the maximum aggregate principal amount for which moneys are then on deposit in the Series 2023 Prepayment Subaccount in accordance with the provisions for extraordinary mandatory redemption of the Series 2023 Bonds set forth in the form of Series 2023 Bonds attached hereto, Section 301 hereof, and Article III of the Master Indenture.

(d) On May 1 and November 1 (or if such May 1 or November 1 is not a Business Day, on the Business Day preceding such May 1 or November 1), the Trustee shall first transfer from the Series 2023 Capitalized Interest Account to the Series 2023 Interest Account the lesser of (x) the amount of interest coming due on the Series 2023 Bonds on such May 1 or November 1, less the amount already on

deposit in the Series 2023 Interest Account, or (y) the amount remaining in the Series 2023 Capitalized Interest Account. Following the foregoing transfer, on such May 1 or November 1 (or if such May 1 or November 1 is not a Business Day, on the Business Day preceding such May 1 or November 1), the Trustee shall then transfer amounts on deposit in the Series 2023 Revenue Account to the Accounts designated below in the following amounts and in the following order of priority:

FIRST, to the Series 2023 Interest Account, the amount, if any, equal to the difference between the amount of interest payable on all Series 2023 Bonds then Outstanding on such May 1 or November 1, and (i) the amount transferred from the Series 2023 Capitalized Interest Account in accordance with this Section 408(d) and (ii) the amount already on deposit in the Series 2023 Interest Account not previously credited;

SECOND, on May 1, 2024, and on each May 1 thereafter, to the Series 2023 Sinking Fund Account, the amount, if any, equal to the difference between the Amortization Installments of all Series 2023 Bonds subject to mandatory sinking fund redemption on such May 1 and the amount already on deposit in the Series 2023 Sinking Fund Account not previously credited;

THIRD, to the Series 2023 Reserve Account, the amount, if any, which is necessary to make the amount on deposit therein equal to the Series 2023 Reserve Account Requirement with respect to the Series 2023 Bonds; and

FOURTH, the balance shall first be deposited into the Series 2023 Costs of Issuance Account to fund any deficiencies in the amount allocated to pay the costs of issuance relating to the Series 2023 Bonds, and then the balance shall be retained in the Series 2023 Revenue Account.

(e) On any date required by the Arbitrage Certificate, the District shall give the Trustee written direction to, and the Trustee shall, transfer from the Series 2023 Revenue Account to the Series 2023 Rebate Account the amount due and owing to the United States, which amount shall be paid to the United States when due in accordance with such Arbitrage Certificate.

(f) Anything herein or in the Master Indenture to the contrary notwithstanding, moneys on deposit in all of the Funds and Accounts held as security for the Series 2023 Bonds shall be invested only in Series 2023 Investment Obligations. Earnings on investments in the Series 2023 Acquisition and Construction Account, the Series 2023 Interest Account and the Series 2023 Capitalized Interest Account shall be retained, as realized, in such Accounts and used for the purpose of such Accounts. Earnings on investments in the Funds and Accounts other than the Series 2023 Reserve Account, and other than as set forth above, shall be deposited, as realized, to the credit of the Series 2023 Revenue Account and used for the purpose of such Account.

Earnings on investments in the Series 2023 Reserve Account shall be disposed of as follows:

(i) if there was no deficiency (as defined in Section 509 of the Master Indenture) in the Series 2023 Reserve Account as of the most recent date on which amounts on deposit in the Series 2023 Reserve Account were valued by the Trustee, and if no withdrawals have been made from the Series 2023 Reserve Account since such date which have created a deficiency, then earnings on investments in the Series 2023 Reserve Account shall be deposited into the Series 2023 Capitalized Interest Account through May 1, 2023, and thereafter shall be deposited into the Series 2023 Revenue Account and used for the purpose of such Account; or

(ii) if there was a deficiency (as defined in Section 509 of the Master Indenture) in the Series 2023 Reserve Account as of the most recent date on which amounts on deposit in the Series 2023 Reserve Account were valued by the Trustee, or if after such date withdrawals have been made from the Series 2023 Reserve Account and have created such a deficiency, then earnings on investments in the Series 2023 Reserve Account shall be retained in the Series 2023 Reserve Account until the amount on deposit therein is equal to the Series 2023 Reserve Account Requirement, and then earnings on investments in the Series 2023 Reserve Account shall be deposited into the Series 2023 Capitalized Interest Account through May 1, 2023, and thereafter shall be deposited into the Series 2023 Revenue Account and used for the purpose of such Account.

The foregoing determination and disbursement shall be made prior to any recalculation and transfer of excess amounts on deposit in the Series 2023 Reserve Account made pursuant to Section 405 hereof.

ARTICLE V CONCERNING THE TRUSTEE

Section 501. Acceptance by Trustee. The Trustee accepts the trusts declared and provided in this First Supplemental Indenture and agrees to perform such trusts upon the terms and conditions set forth herein and in the Master Indenture.

Section 502. Limitation of Trustee's Responsibility. The Trustee shall not be responsible in any manner for the due execution of this First Supplemental Indenture by the District or for the recitals contained herein, all of which are made solely by the District.

Section 503. Trustee's Duties. Nothing contained herein shall limit the rights, benefits, privileges, protection and entitlements inuring to the Trustee under the Master Indenture, including, particularly, Article VI thereof.

ARTICLE VI ADDITIONAL BONDS

Section 601. No Parity Bonds; Limitation on Parity Assessments. Other than Refunding Bonds issued to refund the then Outstanding Series 2023 Bonds, the issuance of which results in net present value Debt Service savings, the District shall not, while any Series 2023 Bonds are Outstanding, issue or incur any debt payable in whole or in part from the Series 2023 Trust Estate. The District further covenants and agrees that so long as the Series 2023 Assessments have not been Substantially Absorbed, it will not impose Assessments for capital projects on any lands subject to the Series 2023 Assessments without the written consent of the Majority Owners. Notwithstanding the immediately preceding sentence, the District may impose Assessments on property subject to the Series 2023 Assessments which are necessary for health, safety or welfare reasons, or to remediate a natural disaster, or to effect repairs to or replacement of property, facilities or equipment of the District without the consent of the Majority Owners.

ARTICLE VII MISCELLANEOUS

Section 701. Confirmation of Master Indenture. As supplemented by this First Supplemental Indenture, the Master Indenture is in all respects ratified and confirmed, and this First Supplemental Indenture shall be read, taken and construed as a part of the Master Indenture so that all of the rights, remedies, terms, conditions, covenants and agreements of the Master Indenture, except insofar as modified herein, shall apply and remain in full force and effect with respect to this First Supplemental Indenture and to the Series 2023 Bonds issued hereunder.

Section 702. Continuing Disclosure Agreement. Contemporaneously with the execution and delivery hereof, the District has executed and delivered the Continuing Disclosure Agreement in order to comply with the requirements of Rule 15c2-12 promulgated under the Securities Exchange Act of 1934. The District covenants and agrees to comply with the provisions of the Continuing Disclosure Agreement. However, as set forth therein, failure to so comply shall not constitute an Event of Default hereunder, but instead shall be enforceable as provided in the Continuing Disclosure Agreement.

Section 703. Additional Covenant Regarding Assessments. In addition to, and not in limitation of, the covenants contained elsewhere in this First Supplemental Indenture and in the Master Indenture, the District covenants to comply with the terms of the Series 2023 Assessment Proceedings heretofore adopted with respect to the Series 2023 Assessments, including the Assessment Methodology, and to levy the Series 2023 Assessments and collect any required true-up payments set forth in the Assessment Methodology in such manner as will generate funds sufficient to pay the principal of and interest on the Series 2023 Bonds, when due.

Section 704. Collection of Assessments. (a) Anything herein or in the Master Indenture to the contrary notwithstanding, when permitted by law, Series 2023 Assessments levied on platted lots and pledged hereunder to secure the Series 2023 Bonds shall be collected pursuant to the Uniform Method, and Series 2023 Assessments levied on unplatted lands and pledged hereunder to secure the Series 2023 Bonds shall be collected directly by the District pursuant to the Act and Chapters 170 and 197, Florida Statutes, and not pursuant to the Uniform Method, in each case unless otherwise directed by the Trustee acting at the direction of the Majority Owners upon the occurrence and continuance of an Event of Default.

(b) A proportionate amount of the Series 2023 Assessments that are collected directly by the District and not via the Uniform Method shall be due and payable by each landowner no later than thirty (30) days prior to each respective Interest Payment Date.

Section 705. Foreclosure of Assessment Lien. Notwithstanding Section 814 of the Master Indenture or any other provision of the Indenture to the contrary, the following provisions shall apply with respect to the Series 2023 Assessments and Series 2023 Bonds.

If any property shall be offered for sale for the nonpayment of any Series 2023 Assessments and no person or persons shall purchase such property for an amount equal to the full amount due on the Series 2023 Assessments (principal, interest, penalties and costs, plus attorneys' fees, if any), the property may then be purchased by the District for an amount less than or equal to the balance due on the Series 2023 Assessments (principal, interest, penalties and costs, plus attorneys' fees, if any), from any legally available funds of the District and the District shall receive, in its corporate name or in the name of a special purpose entity, title to the property for the benefit of the Owners of the Series 2023 Bonds; provided that the Trustee shall have the right acting at the direction of the Majority Owners, but shall not be obligated, to direct the District with respect to any action taken pursuant to this Section 705. The District, either through its own actions or actions caused to be taken through the Trustee, shall have the power to lease or sell such property, and deposit all of the net proceeds of any such lease or sale into the Series 2023 Revenue Account. The District, either through its own actions or

actions caused to be taken through the Trustee, agrees that it shall, after being provided assurances satisfactory to it of payment of its fees, costs and expenses for doing so, be required to take the measures provided by law for listing for sale of property acquired by it as trustee for the benefit of the Owners of the Series 2023 Bonds within sixty (60) days after the receipt of the request therefor signed by the Trustee or the Majority Owners. The Trustee may, upon direction from the Majority Owners, pay costs associated with any actions taken by the District pursuant to this paragraph from any moneys legally available for such purpose held under the Indenture.

Section 706. Owner Direction and Consent with Respect to Series 2023 Acquisition and Construction Account Upon Occurrence of Event of Default. In accordance with the provisions of the Indenture, the Series 2023 Bonds are payable solely from the Series 2023 Pledged Revenues and the Series 2023 Pledged Funds held by the Trustee under the Indenture for such purpose. Anything in the Indenture to the contrary notwithstanding, the District hereby acknowledges that (i) the Series 2023 Pledged Funds includes, without limitation, all amounts on deposit in the Series 2023 Acquisition and Construction Account then held by the Trustee, (ii) upon the occurrence of an Event of Default with respect to the Series 2023 Bonds, the Series 2023 Pledged Funds may not be used by the District (whether to pay Costs of the Assessment Area One Project or otherwise) without the consent of the Majority Owners, except to the extent that prior to the Trustee notifying the District of such declared Event of Default the District had incurred a binding obligation with third parties for work on the Assessment Area One Project and payment is for such work, and (iii) upon the occurrence of an Event of Default with respect to the Series 2023 Bonds, the Series 2023 Pledged Funds may be used by the Trustee, at the direction or with the approval of the Majority Owners, to pay the reasonable costs and expenses incurred in connection with the pursuit of remedies under the Indenture. The District shall not enter into any binding agreement with respect to the Assessment Area One Project that will cause the expenditure of additional funds from the Series 2023 Trust Estate after the occurrence and during the continuance of an Event of Default unless authorized in writing by the Majority Owners.

Section 707. Assignment of District's Rights Under Collateral Assignment. Subject to the terms of the Collateral Assignment, the District hereby assigns its rights under the Collateral Assignment to the Trustee for the benefit of the Owners, from time to time, of the Series 2023 Bonds. The Trustee shall not be deemed to have accepted any obligation under the Collateral Assignment by virtue of such assignment.

Section 708. Enforcement of True-Up Agreement and Completion Agreement. The District, either through its own actions, or actions caused to be taken through the Trustee, covenants that it shall strictly enforce all of the provisions of the True-Up Agreement and the Completion Agreement and, upon the

occurrence and continuance of a default under either or both of such Agreements, the District covenants and agrees that the Trustee, at the direction of the Majority Owners, shall act on behalf of and in the District's stead to enforce the provisions of such Agreements and to pursue all available remedies under applicable law or in equity. Anything herein or in the Master Indenture to the contrary notwithstanding, failure of the District to enforce, or permit the Trustee to enforce in its stead, all of the provisions of the True-Up Agreement and the Completion Agreement upon demand of the Majority Owners, or the Trustee at the direction of the Majority Owners, shall constitute an Event of Default under the Indenture, provided, however, that the District shall have a reasonable opportunity to cure.

Section 709. Payment of Rebate Amount. Anything herein or in the Master Indenture to the contrary notwithstanding, the District shall cause a Rebate Analyst to determine the Rebate Amount, if any, at the times and in the manner provided in the Tax Regulatory Covenants attached as an exhibit to the Arbitrage Certificate. If a Rebate Amount shall be due, the District shall deliver to the Trustee the written direction of an Authorized Officer to pay from the Series 2023 Rebate Account, or from any other available funds as shall be provided in such written direction, the Rebate Amount to the District for remittance to the Internal Revenue Service. The Trustee may conclusively rely on such written direction and shall have no responsibility for the calculation or payment of the Rebate Amount, if any. Notwithstanding Section 507(b) of the Master Indenture, the District shall not be required to provide the report of the Rebate Analyst to the Trustee.

[Remainder of Page Intentionally Left Blank]

IN WITNESS WHEREOF, Rye Crossing Community Development District has caused this First Supplemental Indenture to be signed in its name and on its behalf by its Chairman, and its official seal to be hereunto affixed and attested by its Assistant Secretary, thereunto duly authorized, and to evidence its acceptance of the trusts hereby created, the Trustee has caused this First Supplemental Indenture to be signed in its name and on its behalf by its duly authorized Vice President.

(SEAL)

**RYE CROSSING COMMUNITY
DEVELOPMENT DISTRICT**

Attest:

Assistant Secretary

By: _____
Chairman, Board of Supervisors

**U.S. BANK TRUST COMPANY,
NATIONAL ASSOCIATION,**
as Trustee

By: _____
Vice President

EXHIBIT A

DESCRIPTION OF ASSESSMENT AREA ONE PROJECT

[See Report of Consulting Engineer Attached Hereto]

EXHIBIT B

FORM OF SERIES 2023 BONDS

No. 2023R-

\$[]

**UNITED STATES OF AMERICA
STATE OF FLORIDA
RYE CROSSING COMMUNITY DEVELOPMENT DISTRICT
CAPITAL IMPROVEMENT REVENUE BOND, SERIES 2023
(ASSESSMENT AREA ONE)**

<u>Interest Rate</u>	<u>Maturity Date</u>	<u>Dated Date</u>	<u>CUSIP</u>
%	May 1, 20[]	[Closing Date]	

Registered Owner: **CEDE & CO.**

Principal Amount:

RYE CROSSING COMMUNITY DEVELOPMENT DISTRICT, a community development district duly established and existing pursuant to Chapter 190, Florida Statutes (the "District"), for value received, hereby promises to pay (but only out of the sources hereinafter mentioned) to the registered Owner set forth above, or registered assigns, on the maturity date shown hereon, unless this Bond shall have been called for redemption in whole or in part and payment of the Redemption Price (as defined in the Indenture hereinafter mentioned) shall have been duly made or provided for, the principal amount shown above and to pay (but only out of the sources hereinafter mentioned) interest on the outstanding principal amount hereof from the most recent Interest Payment Date to which interest has been paid or provided for or, if no interest has been paid, from the Dated Date shown above on May 1 and November 1 of each year (each, an "Interest Payment Date"), commencing on May 1, 2023, until payment of said principal sum has been made or provided for, at the rate per annum set forth above. Notwithstanding the foregoing, if any Interest Payment Date is not a Business Day (as defined in the Indenture hereinafter mentioned), then all amounts due on such Interest Payment Date shall be payable on the first Business Day succeeding such Interest Payment Date, but shall be deemed paid on such Interest Payment Date. The interest so payable, and punctually paid or duly provided for, on any Interest Payment Date will, as provided in the Indenture (hereinafter defined), be paid to the registered Owner hereof at the close of business on the regular Record Date for such interest, which shall be the fifteenth (15th) day of the calendar month preceding such Interest Payment Date or, if such day is not a Business Day, on the Business Day immediately preceding such day; provided, however, that on or after the occurrence and continuance of an Event of Default under clause (a) of Section 902 of the Master Indenture (hereinafter defined), the payment of interest and principal or

Redemption Price or Amortization Installments shall be made by the Paying Agent (hereinafter defined) to such person who, on a special record date which is fixed by the Trustee, which shall be not more than fifteen (15) and not less than ten (10) days prior to the date of such proposed payment, appears on the registration books of the Bond Registrar as the registered Owner of this Bond. Any payment of principal, Amortization Installment or Redemption Price shall be made only upon presentation hereof at the designated corporate trust office of U.S. Bank Trust Company, National Association, located in Fort Lauderdale, Florida, or any alternate or successor paying agent (collectively, the "Paying Agent"), unless the Bonds are held in the book-entry system in which case presentation shall not be required. Payment of interest shall be made by check or draft (or by wire transfer to the registered Owner set forth above if such Owner requests such method of payment in writing on or prior to the regular Record Date for the respective interest payment to such account as shall be specified in such request, but only if the registered Owner set forth above owns not less than \$1,000,000 in aggregate principal amount of the Series 2023 Bonds, as defined below). Interest on this Bond will be computed on the basis of a 360-day year comprised of twelve (12) thirty (30) day months. During any period that this Bond is registered in the name of Cede & Co., as Nominee of DTC, the provisions of the Supplemental Indenture (hereinafter defined) relating to the book-entry only system shall apply, including the payment provisions thereof. Capitalized terms used herein and not otherwise defined shall have the same meaning as set forth in the hereinafter defined Indenture.

This Bond is one of a duly authorized issue of Bonds of the District designated "Rye Crossing Community Development District Capital Improvement Revenue Bonds, Series 2023 (Assessment Area One)" in the aggregate principal amount of \$[Bond Amount] (the "Series 2023 Bonds") issued under a Master Trust Indenture, dated as of January 1, 2023 (the "Master Indenture"), between the District and U.S. Bank Trust Company, National Association, Fort Lauderdale, Florida, as trustee (the "Trustee"), as supplemented by a First Supplemental Trust Indenture, dated as of January 1, 2023 (the "Supplemental Indenture" and together with the Master Indenture, the "Indenture"), between the District and the Trustee (the Series 2023 Bonds together with any other Bonds issued under and governed by the terms of the Master Indenture are hereinafter collectively referred to as the "Bonds"). The District will apply the proceeds of the Series 2023 Bonds to (a) finance a portion of the Cost of acquiring, constructing and equipping assessable improvements comprising the Assessment Area One Project, (b) pay certain costs associated with the issuance of the Series 2023 Bonds, (c) make a deposit into the Series 2023 Reserve Account to be held for the benefit of all of the Series 2023 Bonds, and (d) pay a portion of the interest to become due on the Series 2023 Bonds.

NEITHER THIS BOND NOR THE INTEREST AND PREMIUM, IF ANY, PAYABLE HEREON SHALL CONSTITUTE A GENERAL OBLIGATION OR GENERAL INDEBTEDNESS OF THE DISTRICT WITHIN THE MEANING OF THE CONSTITUTION AND LAWS OF FLORIDA. THIS BOND AND THE

SERIES OF WHICH IT IS A PART AND THE INTEREST AND PREMIUM, IF ANY, PAYABLE HEREON AND THEREON DO NOT CONSTITUTE EITHER A PLEDGE OF THE FULL FAITH AND CREDIT OF THE DISTRICT OR A LIEN UPON ANY PROPERTY OF THE DISTRICT OTHER THAN AS PROVIDED IN THE INDENTURE. NO OWNER OR ANY OTHER PERSON SHALL EVER HAVE THE RIGHT TO COMPEL THE EXERCISE OF ANY AD VALOREM TAXING POWER OF THE DISTRICT OR ANY OTHER PUBLIC AUTHORITY OR GOVERNMENTAL BODY TO PAY DEBT SERVICE OR TO PAY ANY OTHER AMOUNTS REQUIRED TO BE PAID PURSUANT TO THE INDENTURE OR THE TERMS HEREOF. RATHER, DEBT SERVICE AND ANY OTHER AMOUNTS REQUIRED TO BE PAID PURSUANT TO THE INDENTURE OR THE TERMS HEREOF SHALL BE PAYABLE SOLELY FROM, AND SHALL BE SECURED SOLELY BY, THE SERIES 2023 PLEDGED REVENUES AND THE SERIES 2023 PLEDGED FUNDS PLEDGED TO THE SERIES 2023 BONDS, ALL AS PROVIDED HEREIN AND IN THE INDENTURE.

This Bond is issued under and pursuant to the Constitution and laws of the State of Florida, particularly Chapter 190, Florida Statutes, and other applicable provisions of law and pursuant to the Indenture, executed counterparts of which Indenture are on file at the corporate trust office of the Trustee. Reference is hereby made to the Indenture for the provisions, among others, with respect to the custody and application of the proceeds of Series 2023 Bonds issued under the Indenture, the collection and disposition of revenues and the funds charged with and pledged to the payment of the principal, Amortization Installments and Redemption Price of, and the interest on, the Series 2023 Bonds, the nature and extent of the security thereby created, the covenants of the District with respect to the levy and collection of Series 2023 Assessments, the terms and conditions under which the Series 2023 Bonds are or may be issued, the rights, duties, obligations and immunities of the District and the Trustee under the Indenture and the rights of the Owners of the Series 2023 Bonds and, by the acceptance of this Bond, the Owner hereof assents to all of the provisions of the Indenture. The Series 2023 Bonds are equally and ratably secured by the Series 2023 Trust Estate, without preference or priority of one Series 2023 Bond over another. The Supplemental Indenture does not authorize the issuance of any additional Bonds ranking on parity with the Series 2023 Bonds as to the lien and pledge of the Series 2023 Trust Estate except, under certain circumstances, Refunding Bonds, and the Supplemental Indenture contains provisions limiting the imposition of capital Assessments on property subject to the Series 2023 Assessments.

The Series 2023 Bonds are issuable only as registered bonds without coupons in current interest form in Authorized Denominations. This Bond is transferable by the registered Owner hereof or his duly authorized attorney at the designated corporate trust office of the Trustee in Fort Lauderdale, Florida, as Bond Registrar (the "Bond Registrar"), upon surrender of this Bond, accompanied by a duly executed instrument of transfer in form and with guaranty of signature reasonably

satisfactory to the Bond Registrar, subject to such reasonable regulations as the District or the Bond Registrar may prescribe, and upon payment of any taxes or other governmental charges incident to such transfer. Upon any such transfer a new Bond or Bonds, in the same aggregate principal amount as the Bond or Bonds transferred, will be issued to the transferee. At the corporate trust office of the Bond Registrar in Fort Lauderdale, Florida, in the manner and subject to the limitations and conditions provided in the Master Indenture and without cost, except for any tax or other governmental charge, Bonds may be exchanged for an equal aggregate principal amount of Bonds of the same maturity, of Authorized Denominations and bearing interest at the same rate or rates.

The Series 2023 Bonds are subject to redemption prior to maturity at the option of the District in whole or in part on any date on or after May 1, 20[] at the Redemption Price of the principal amount of the Series 2023 Bonds or portions thereof to be redeemed together with accrued interest to the date of redemption.

The Series 2023 Bonds maturing May 1, 20[], are subject to mandatory redemption in part by the District by lot prior to their scheduled maturity from moneys in the Series 2023 Sinking Fund Account established under the Supplemental Indenture in satisfaction of applicable Amortization Installments at the Redemption Price of the principal amount thereof, without premium, together with accrued interest to the date of redemption on May 1 of the years and in the principal amounts set forth below:

May 1 of the Year	Amortization Installment	May 1 of the Year	Amortization Installment
------------------------------	-------------------------------------	------------------------------	-------------------------------------

* Final maturity

The Series 2023 Bonds maturing May 1, 20[], are subject to mandatory redemption in part by the District by lot prior to their scheduled maturity from moneys in the Series 2023 Sinking Fund Account established under the Supplemental Indenture in satisfaction of applicable Amortization Installments at the Redemption Price of the principal amount thereof, without premium, together with accrued interest to the date of redemption on May 1 of the years and in the principal amounts set forth below:

[Remainder of Page Intentionally Left Blank]

**May 1
of the Year**

**Amortization
Installment**

**May 1
of the Year**

**Amortization
Installment**

* Final maturity

The Series 2023 Bonds maturing May 1, 20[___], are subject to mandatory redemption in part by the District by lot prior to their scheduled maturity from moneys in the Series 2023 Sinking Fund Account established under the Supplemental Indenture in satisfaction of applicable Amortization Installments at the Redemption Price of the principal amount thereof, without premium, together with accrued interest to the date of redemption on May 1 of the years and in the principal amounts set forth below:

**May 1
of the Year**

**Amortization
Installment**

**May 1
of the Year**

**Amortization
Installment**

* Final maturity

The Series 2023 Bonds maturing May 1, 20[___], are subject to mandatory redemption in part by the District by lot prior to their scheduled maturity from moneys in the Series 2023 Sinking Fund Account established under the Supplemental Indenture in satisfaction of applicable Amortization Installments at the Redemption Price of the principal amount thereof, without premium, together with accrued interest to the date of redemption on May 1 of the years and in the principal amounts set forth below:

**May 1
of the Year**

**Amortization
Installment**

**May 1
of the Year**

**Amortization
Installment**

* Final maturity

As more particularly set forth in the Indenture, any Series 2023 Bonds that are purchased by the District with amounts held to pay an Amortization Installment will be cancelled and the principal amount so purchased will be applied as a credit against the applicable Amortization Installment of Series 2023 Bonds. Amortization Installments are also subject to recalculation, as provided in the Supplemental Indenture, as the result of the redemption of Series 2023 Bonds other than from scheduled Amortization Installments so as to reamortize the remaining Outstanding principal balance of the Series 2023 Bonds as set forth in the Supplemental Indenture.

The Series 2023 Bonds are subject to extraordinary mandatory redemption prior to maturity in whole or in part on any Redemption Date at the Redemption Price of one hundred percent (100%) of the principal amount thereof, without premium, together with accrued interest to the Redemption Date, if and to the extent that any one or more of the following shall have occurred:

(a) on or after the Date of Completion of the Assessment Area One Project, by application of moneys transferred from the Series 2023 Acquisition and Construction Account to the Series 2023 Prepayment Subaccount as provided for in the Indenture; or

(b) from amounts, including Series 2023 Prepayments, required by the Indenture to be deposited into the Series 2023 Prepayment Subaccount; or

(c) from amounts transferred from the Series 2023 Reserve Account to the Series 2023 Prepayment Subaccount resulting from a reduction in the Series 2023 Reserve Account Requirement as provided for in the Indenture; or

(d) on the date on which the amount on deposit in the Series 2023 Reserve Account, together with other moneys available therefor, are sufficient to pay and redeem all of the Series 2023 Bonds then Outstanding, including accrued interest thereon.

If less than all of the Series 2023 Bonds shall be called for redemption, the particular Series 2023 Bonds or portions of Series 2023 Bonds to be redeemed shall be selected by lot by the Bond Registrar as provided in the Indenture, or as provided or directed by DTC.

Notice of each redemption of Series 2023 Bonds is required to be mailed by the Bond Registrar, postage prepaid, not less than thirty (30) nor more than forty-five (45) days prior to the date of redemption to each registered Owner of Series 2023 Bonds to be redeemed at the address of such registered Owner recorded on the bond register maintained by the Bond Registrar. On the date designated for redemption, notice having been given and money for the payment of the Redemption Price being held by the Paying Agent, all as provided in the Indenture, the Series 2023 Bonds or such portions thereof so called for redemption shall

become and be due and payable at the Redemption Price provided for the redemption of such Series 2023 Bonds or such portions thereof on such date, interest on such Series 2023 Bonds or such portions thereof so called for redemption shall cease to accrue, such Series 2023 Bonds or such portions thereof so called for redemption shall cease to be entitled to any benefit or security under the Indenture and the Owners thereof shall have no rights in respect of such Series 2023 Bonds or such portions thereof so called for redemption except to receive payments of the Redemption Price thereof so held by the Paying Agent. Further notice of redemption shall be given by the Bond Registrar to certain registered securities depositories and information services as set forth in the Indenture, but no defect in said further notice nor any failure to give all or any portion of such further notice shall in any manner defeat the effectiveness of a call for redemption if notice thereof is given as above prescribed.

Pursuant to the Indenture, notice of optional redemption may be conditioned upon the occurrence or non-occurrence of such event or events or upon the later deposit of moneys therefor as shall be specified in such notice of optional redemption and may also be subject to rescission by the District if expressly set forth in such notice.

The Owner of this Bond shall have no right to enforce the provisions of the Indenture or to institute an action to enforce the covenants therein, or to take any action with respect to any Event of Default under the Indenture, or to institute, appear in or defend any suit or other proceeding with respect thereto, except as provided in the Indenture.

In certain events, on the conditions, in the manner and with the effect set forth in the Indenture, the principal of all the Series 2023 Bonds then Outstanding under the Indenture may become and may be declared due and payable before the stated maturities thereof, with the interest accrued thereon.

Modifications or alterations of the Master Indenture or of any indenture supplemental thereto may be made only to the extent and in the circumstances permitted by the Master Indenture.

Any moneys held by the Trustee or any Paying Agent in trust for the payment and discharge of any Bond which remain unclaimed for two (2) years after the date when such Bond has become due and payable, either at its stated maturity date or by call for earlier redemption, if such moneys were held by the Trustee or any Paying Agent at such date, or for two (2) years after the date of deposit of such moneys if deposited with the Trustee or Paying Agent after the date when such Bond became due and payable, shall be paid to the District, and thereupon and thereafter no claimant shall have any rights against the Paying Agent to or in respect of such moneys.

If the District deposits or causes to be deposited with the Trustee cash or Federal Securities sufficient to pay the principal or Redemption Price of any Series 2023 Bonds becoming due at maturity or by call for redemption in the manner set forth in the Indenture, together with the interest accrued to the due date, the lien of the Series 2023 Bonds as to the Series 2023 Trust Estate shall be discharged, except for the rights of the Owners thereof with respect to the funds so deposited as provided in the Indenture.

This Bond shall have all the qualities and incidents, including negotiability, of investment securities within the meaning and for all the purposes of the Uniform Commercial Code of the State of Florida.

This Bond is issued with the intent that the laws of the State of Florida shall govern its construction.

All acts, conditions and things required by the Constitution and laws of the State of Florida and the resolutions of the District to happen, exist and be performed precedent to and in the issuance of this Bond and the execution of the Indenture, have happened, exist and have been performed as so required. This Bond shall not be valid or become obligatory for any purpose or be entitled to any benefit or security under the Indenture until it shall have been authenticated by the execution by the Trustee of the Certificate of Authentication endorsed hereon.

[Remainder of Page Intentionally Left Blank]

IN WITNESS WHEREOF, Rye Crossing Community Development District has caused this Bond to bear the signature of the Chairman of its Board of Supervisors and the official seal of the District to be impressed or imprinted hereon and attested by the signature of the Assistant Secretary to the Board of Supervisors.

Attest:

**RYE CROSSING COMMUNITY
DEVELOPMENT DISTRICT**

Assistant Secretary

By: _____
Chairman, Board of Supervisors

(SEAL)

CERTIFICATE OF AUTHENTICATION

This Bond is one of the Bonds of the Series designated herein, described in the within-mentioned Indenture.

**U.S. BANK TRUST COMPANY,
NATIONAL ASSOCIATION,**
as Trustee

Date of Authentication:

[Closing Date] _____

By: _____
Vice President

CERTIFICATE OF VALIDATION

This Bond is one of a Series of Bonds which were validated by judgment of the Twelfth Judicial Circuit of Florida, in and for Manatee County rendered on October 31, 2022.

Chairman, Board of Supervisors,
Rye Crossing
Community Development District

[FORM OF ABBREVIATIONS]

The following abbreviations, when used in the inscription on the face of the within Bond, shall be construed as though they were written out in full according to applicable laws or regulations.

TEN COM as tenants in common

TEN ENT as tenants by the entireties

JT TEN as joint tenants with the right of survivorship and not as tenants in common

UNIFORM TRANSFER MIN ACT - _____ Custodian _____ under
Uniform Transfer to Minors Act _____ (Cust.) _____ (Minor)
(State)

Additional abbreviations may also be used though not in the above list.

[FORM OF ASSIGNMENT]

For value received, the undersigned hereby sells, assigns and transfers unto _____ the within Bond and all rights thereunder, and hereby irrevocably constitutes and appoints _____, attorney to transfer the said Bond on the books of the District, with full power of substitution in the premises.

Dated:

Social Security Number or Employer:

Identification Number of Transferee:

Signature guaranteed:

NOTICE: Signature(s) must be guaranteed by an institution which is a participant in the Securities Transfer Agent Medallion Program (STAMP) or similar program.

NOTICE: The assignor's signature to this Assignment must correspond with the name as it appears on the face of the within Bond in every particular without alteration or any change whatsoever.

EXHIBIT C

FORM OF REQUISITION FOR ASSESSMENT AREA ONE PROJECT

The undersigned, an Authorized Officer of Rye Crossing Community Development District (the "District") hereby submits the following requisition for disbursement under and pursuant to the terms of the Master Trust Indenture between the District and U.S. Bank Trust Company, National Association, Fort Lauderdale, Florida, as trustee (the "Trustee"), dated as of January 1, 2023 (the "Master Indenture"), as supplemented by the First Supplemental Trust Indenture between the District and the Trustee, dated as of January 1, 2023 (the "Supplemental Indenture" and together with the Master Indenture, the "Indenture") (all capitalized terms used herein shall have the meaning ascribed to such term in the Indenture):

(A) Requisition Number:

(B) Name of Payee:

(C) Amount Payable:

(D) Purpose for which paid or incurred (refer also to specific contract if amount is due and payable pursuant to a contract involving progress payments or state Costs of Issuance, if applicable):

(E) Fund or Account and subaccount, if any, from which disbursement to be made:

The undersigned hereby certifies that:

obligations in the stated amount set forth above have been incurred by the District, that each disbursement set forth above is a proper charge against the Series 2023 Acquisition and Construction Account referenced above, that each disbursement set forth above was incurred in connection with the acquisition and/or construction of the Assessment Area One Project and each represents a Cost of the Assessment Area One Project, and has not previously been paid out of such Account;

OR

this requisition is for costs of issuance payable from the Series 2023 Costs of Issuance Account that has not previously been paid out of such Account.

The undersigned hereby further certifies that there has not been filed with or served upon the District notice of any lien, right to lien, or attachment upon, or claim affecting the right to receive payment of, any of the moneys payable to the

Payee set forth above, which has not been released or will not be released simultaneously with the payment hereof.

The undersigned hereby further certifies that such requisition contains no item representing payment on account of any retained percentage which the District is at the date of such certificate entitled to retain.

Originals or copies of the invoice(s) from the vendor of the property acquired or services rendered with respect to which disbursement is hereby requested are on file with the District.

**RYE CROSSING COMMUNITY
DEVELOPMENT DISTRICT**

By: _____
Authorized Officer

**CONSULTING ENGINEER'S APPROVAL FOR
NON-COST OF ISSUANCE REQUESTS ONLY**

If this requisition is for a disbursement from other than the Series 2023 Costs of Issuance Account, the undersigned Consulting Engineer hereby certifies that this disbursement is for a Cost of the Assessment Area One Project and is consistent with (i) the applicable acquisition or construction contract, (ii) the plans and specifications for the portion of the Assessment Area One Project with respect to which such disbursement is being made, and (iii) the report of the Consulting Engineer attached as an exhibit to the Supplemental Indenture, as such report shall have been amended or modified on the date hereof.

Consulting Engineer

EXHIBIT D
FORM OF INVESTOR LETTER

[Date]

FMSbonds, Inc.
The FMSbonds Building
4775 Technology Way
Boca Raton, Florida 33431

Re: FMSbonds Account Number _____

To Whom it May Concern:

By signing this letter, I confirm that I have the authority to act on behalf of the above referenced account and this account meets the definition of an accredited investor based upon one or more of the criteria listed below. Federal securities laws define an accredited investor in Rule 501 of Regulation D as:

1. A bank, insurance company, registered investment company, business development company, or small business investment company;
2. An employee benefit plan, within the meaning of the Employee Retirement Income Security Act, if a bank, insurance company, or registered investment adviser makes the investment decisions, or if the plan has total assets in excess of \$5 million;
3. A charitable organization, corporation, or partnership with assets exceeding \$5 million;
4. A director, executive officer, or general partner of the company selling the securities;
5. A business in which all the equity owners are accredited investors;
6. A natural person who has individual net worth, or joint net worth with the person's spouse, that exceeds \$1 million at the time of the purchase, excluding the value of the primary residence of such person;
7. A natural person with income exceeding \$200,000 in each of the two most recent years or joint income with a spouse exceeding \$300,000 for those years and a reasonable expectation of the same income level in the current year; or
8. A trust with assets in excess of \$5 million, not formed to acquire the securities offered, whose purchases a sophisticated person makes.

I represent the following securities to be suitable for my investment objectives. A Copy of the offering document for the following security has been provided to me and I am aware that additional copies and other information may be found online at www.fmsbonds.com and www.emma.msrb.org.

Description _____
CUSIP _____
Rate _____
Maturity _____
Rating _____

Thank you,

Signature

Date

Signature

Date

Exhibit C – Form of Preliminary Limited Offering Memorandum

PRELIMINARY LIMITED OFFERING MEMORANDUM DATED [_____, 202_]]

NEW ISSUE - BOOK-ENTRY ONLY
LIMITED OFFERING

NOT RATED

In the opinion of Nabors, Giblin & Nickerson, P.A., Tampa, Florida, Bond Counsel, under existing statutes, regulations, rulings and court decisions and subject to the conditions described herein under "TAX MATTERS," interest on the Series 2023 Bonds is (a) excludable from gross income of the owners thereof for federal income tax purposes, except as otherwise described herein under the caption "TAX MATTERS" and (b) not an item of tax preference for purposes of the federal "alternative minimum tax; provided, however, with respect to certain corporations, interest on the Series 2023 Bonds is taken into account in determining the annual adjusted financial statement income for the purpose of computing the alternative minimum tax imposed on such corporations for tax years beginning after December 31, 2022. See "TAX MATTERS" herein for a general discussion of Bond Counsel's opinion and other tax considerations.

\$2,330,000*

**RYE CROSSING COMMUNITY DEVELOPMENT DISTRICT
(MANATEE COUNTY, FLORIDA)
CAPITAL IMPROVEMENT REVENUE BONDS, SERIES 2023
(ASSESSMENT AREA ONE)**

Dated: Date of Issuance

Due: As set forth below

The Rye Crossing Community Development District Capital Improvement Revenue Bonds, Series 2023 (Assessment Area One) (the "Series 2023 Bonds") are being issued by the Rye Crossing Community Development District (the "District") only in fully registered form, without coupons, in denominations of \$5,000 or any integral multiple thereof.

The Series 2023 Bonds will bear interest at the fixed rates set forth below, calculated on the basis of a 360-day year comprised of twelve 30-day months, payable semi-annually on each May 1 and November 1, commencing May 1, 2023. The Series 2023 Bonds, when issued, will be registered in the name of Cede & Co., as nominee for The Depository Trust Company ("DTC") of New York, New York. Purchases of beneficial interests in the Series 2023 Bonds will be made only in book-entry form. Accordingly, principal of and interest on the Series 2023 Bonds will be paid from the Series 2023 Trust Estate (as hereinafter defined) by U.S. Bank Trust Company, National Association, as trustee (the "Trustee") directly to DTC as the registered owner thereof. Disbursements of such payments to the DTC Participants (as hereinafter defined) is the responsibility of DTC and disbursements of such payments to the beneficial owners is the responsibility of Direct Participants and the Indirect Participants (as hereinafter defined), as more fully described herein. Any purchaser of a beneficial interest of a Series 2023 Bond must maintain an account with a broker or dealer who is, or acts through, a DTC Participant to receive payment of the principal of and interest on such Series 2023 Bond. See "DESCRIPTION OF THE SERIES 2023 BONDS - Book-Entry Only System" herein.

Proceeds of the Series 2023 Bonds will be applied to: (i) finance a portion of the Cost of acquiring, constructing and equipping assessable improvements comprising the Assessment Area One Project (as defined herein), (ii) pay certain costs associated with the issuance of the Series 2023 Bonds, (iii) make a deposit into the Series 2023 Reserve Account to be held for the benefit of all of the Series 2023 Bonds, and (iv) pay a portion of the interest to become due on the Series 2023 Bonds. See "ESTIMATED SOURCES AND USES OF SERIES 2023 BOND PROCEEDS."

The District, which is the issuer of the Series 2023 Bonds, is a local unit of special purpose government of the State of Florida (the "State"), created pursuant to the Uniform Community Development District Act of 1980, Chapter 190, Florida Statutes, as amended (the "Act"), and by Ordinance No. 22-38 of the Board of County Commissioners of Manatee County, Florida (the "County"), adopted on May 5, 2022 and effective on May 9, 2022 (the "Ordinance"). The Series 2023 Bonds are being issued pursuant to the Act, Resolution Nos. 2022-26 and 2023-[03] adopted by the Board of Supervisors of the District (the "Board") on July 5, 2022 and [December 12], 2022, respectively, and a Master Trust Indenture, dated as of January 1, 2023 (the "Master Indenture"), as supplemented by a First Supplemental Trust Indenture dated as of January 1, 2023 (the "First Supplemental Indenture" and, together with the Master Indenture, the "Indenture"), each by and between the District and the Trustee. The Series 2023 Bonds are equally and ratably secured by the Series 2023 Trust Estate, without preference or priority of one Series 2023 Bond over another. The Series 2023 Pledged Revenues consist of all right, title and interest of the District in, to and under, subject to the terms and conditions of the Indenture, the revenues derived by the District from the Series 2023 Assessments (the "Series 2023 Pledged Revenues") and the Series 2023 Pledged Funds consist of all of the Funds and Accounts (except for the Series 2023 Rebate Account) established under the First Supplemental Indenture (the "Series 2023 Pledged Funds") which together shall constitute the Trust Estate securing the Series 2023 Bonds (the "Series 2023 Trust Estate"). See "SECURITY FOR AND SOURCE OF PAYMENT OF THE SERIES 2023 BONDS."

The Series 2023 Bonds are subject to optional, mandatory sinking fund and extraordinary mandatory redemption prior to maturity. See "DESCRIPTION OF THE SERIES 2023 BONDS – Redemption Provisions" herein.

NEITHER THE SERIES 2023 BONDS NOR THE INTEREST AND PREMIUM, IF ANY, PAYABLE THEREON SHALL CONSTITUTE A GENERAL OBLIGATION OR GENERAL INDEBTEDNESS OF THE DISTRICT WITHIN THE MEANING OF THE CONSTITUTION AND LAWS OF THE STATE. THE SERIES 2023 BONDS AND THE INTEREST AND PREMIUM, IF ANY, PAYABLE THEREON DO NOT CONSTITUTE EITHER A PLEDGE OF THE FULL FAITH AND CREDIT OF THE DISTRICT OR A LIEN UPON ANY PROPERTY OF THE DISTRICT OTHER THAN AS PROVIDED IN THE INDENTURE. NO OWNER OR ANY OTHER PERSON SHALL EVER HAVE THE RIGHT TO COMPEL THE EXERCISE OF ANY AD VALOREM TAXING POWER OF THE DISTRICT OR ANY OTHER PUBLIC AUTHORITY OR GOVERNMENTAL BODY TO PAY DEBT SERVICE OR TO PAY ANY OTHER AMOUNTS REQUIRED TO BE PAID PURSUANT TO THE INDENTURE, OR THE SERIES 2023 BONDS. RATHER, DEBT SERVICE AND ANY OTHER AMOUNTS REQUIRED TO BE PAID PURSUANT TO THE INDENTURE, OR THE SERIES 2023 BONDS, SHALL BE PAYABLE SOLELY FROM, AND SHALL BE SECURED SOLELY BY, THE SERIES 2023 PLEDGED REVENUES AND THE SERIES 2023 PLEDGED FUNDS PLEDGED TO THE SERIES 2023 BONDS, ALL AS PROVIDED IN THE SERIES 2023 BONDS AND IN THE INDENTURE.

This Preliminary Limited Offering Memorandum and the information contained herein are subject to completion or amendment. Under no circumstances shall this Preliminary Limited Offering Memorandum constitute an offer to sell or a solicitation of an offer to buy, nor shall there be any sale of the Series 2023 Bonds in any jurisdiction in which such offer, solicitation or sale would be unlawful prior to registration or qualification under the securities laws of such jurisdiction. The District has deemed this Preliminary Limited Offering Memorandum "final," except for permitted omissions, within the contemplation of Rule 15c2-12 promulgated by the Securities and Exchange Commission.

The Series 2023 Bonds involve a degree of risk (see "BONDOWNERS' RISKS" herein) and are not suitable for all investors (see "SUITABILITY FOR INVESTMENT" herein). The Underwriter named below is limiting this offering to "accredited investors" within the meaning of Chapter 517, Florida Statutes, and the rules of the Florida Department of Financial Services promulgated thereunder. The limitation of the initial offering to accredited investors does not denote restrictions on transfers in any secondary market for the Series 2023 Bonds. The Series 2023 Bonds are not credit enhanced or rated and no application has been made for a rating with respect to the Series 2023 Bonds.

This cover page contains information for quick reference only. It is not a summary of the Series 2023 Bonds. Investors must read the entire Limited Offering Memorandum to obtain information essential to the making of an informed investment decision.

MATURITY SCHEDULE

\$ _____	– _____%	Series 2023 Term Bond due May 1, 20__	, Yield _____%	, Price _____	CUSIP # _____	**
\$ _____	– _____%	Series 2023 Term Bond due May 1, 20__	, Yield _____%	, Price _____	CUSIP # _____	**
\$ _____	– _____%	Series 2023 Term Bond due May 1, 20__	, Yield _____%	, Price _____	CUSIP # _____	**
\$ _____	– _____%	Series 2023 Term Bond due May 1, 20__	, Yield _____%	, Price _____	CUSIP # _____	**

The Series 2023 Bonds are offered for delivery when, as and if issued by the District and subject to the receipt of the approving legal opinion of Nabors, Giblin & Nickerson, P.A., Tampa, Florida, Bond Counsel. Certain legal matters will be passed upon for the District by its counsel, KE Law Group, PLLC, Tallahassee, Florida, for the Developer by its counsel, J. Wayne Crosby, P.A., Winter Park, Florida, and for the Underwriter by its counsel, GrayRobinson, P.A., Tampa, Florida. It is expected that the Series 2023 Bonds will be delivered in book-entry form through the facilities of DTC on or about _____, 2023.

Dated: _____, 2023.

FMSbonds, Inc.

* Preliminary, subject to change.

**The District is not responsible for the CUSIP numbers, nor is any representation made as to their correctness. The CUSIP numbers are included solely for the convenience of the readers of this Limited Offering Memorandum.

RYE CROSSING COMMUNITY DEVELOPMENT DISTRICT

BOARD OF SUPERVISORS

Christian Cotter*, Chairperson
Mary Moulton*, Vice-Chairperson
Andrew Carmack*, Assistant Secretary
Ted Gadoury*, Assistant Secretary
Vacant, Assistant Secretary

* Employee of, or affiliated with, the Developer

DISTRICT MANAGER/METHODOLOGY CONSULTANT

Wrathell, Hunt & Associates, LLC
Boca Raton, Florida

DISTRICT COUNSEL

KE Law Group, PLLC
Tallahassee, Florida

BOND COUNSEL

Nabors, Giblin & Nickerson, P.A.
Tampa, Florida

DISTRICT ENGINEER

Atwell, LLC
Maitland, Florida

NO DEALER, BROKER, SALESPERSON OR OTHER PERSON HAS BEEN AUTHORIZED BY THE DISTRICT TO GIVE ANY INFORMATION OR TO MAKE ANY REPRESENTATIONS, OTHER THAN THOSE CONTAINED IN THIS LIMITED OFFERING MEMORANDUM, AND IF GIVEN OR MADE, SUCH OTHER INFORMATION OR REPRESENTATIONS MUST NOT BE RELIED UPON AS HAVING BEEN AUTHORIZED BY THE DISTRICT. THIS LIMITED OFFERING MEMORANDUM DOES NOT CONSTITUTE AN OFFER TO SELL OR THE SOLICITATION OF AN OFFER TO BUY ANY OF THE SERIES 2023 BONDS AND THERE SHALL BE NO OFFER, SOLICITATION, OR SALE OF THE SERIES 2023 BONDS BY ANY PERSON IN ANY JURISDICTION IN WHICH IT IS UNLAWFUL FOR SUCH PERSON TO MAKE SUCH OFFER, SOLICITATION OR SALE.

THE INFORMATION SET FORTH HEREIN HAS BEEN OBTAINED FROM THE DEVELOPER (AS HEREINAFTER DEFINED), THE DISTRICT, PUBLIC DOCUMENTS, RECORDS AND OTHER SOURCES, WHICH SOURCES ARE BELIEVED TO BE RELIABLE BUT WHICH INFORMATION IS NOT GUARANTEED AS TO ACCURACY OR COMPLETENESS BY, AND IS NOT TO BE CONSTRUED AS A REPRESENTATION OF, THE UNDERWRITER NAMED ON THE COVER PAGE OF THIS LIMITED OFFERING MEMORANDUM. THE UNDERWRITER HAS REVIEWED THE INFORMATION IN THIS LIMITED OFFERING MEMORANDUM IN ACCORDANCE WITH, AND AS PART OF, ITS RESPONSIBILITIES TO INVESTORS UNDER THE FEDERAL SECURITIES LAWS AS APPLIED TO THE FACTS AND CIRCUMSTANCES OF THIS TRANSACTION, BUT THE UNDERWRITER DOES NOT GUARANTEE THE ACCURACY OR COMPLETENESS OF SUCH INFORMATION. THE INFORMATION AND EXPRESSIONS OF OPINION HEREIN CONTAINED ARE SUBJECT TO CHANGE WITHOUT NOTICE AND NEITHER THE DELIVERY OF THIS LIMITED OFFERING MEMORANDUM, NOR ANY SALE MADE HEREUNDER, SHALL, UNDER ANY CIRCUMSTANCES, CREATE ANY IMPLICATION THAT THERE HAS BEEN NO CHANGE IN THE AFFAIRS OF THE DISTRICT, THE DEVELOPER OR THE BUILDER OR IN THE STATUS OF THE DEVELOPMENT, ASSESSMENT AREA ONE, THE DISTRICT OR THE ASSESSMENT AREA ONE PROJECT (AS SUCH TERMS ARE HEREINAFTER DEFINED) SINCE THE DATE HEREOF.

THE SERIES 2023 BONDS HAVE NOT BEEN REGISTERED WITH THE SECURITIES AND EXCHANGE COMMISSION UNDER THE SECURITIES ACT OF 1933, AS AMENDED, NOR HAS THE INDENTURE BEEN QUALIFIED UNDER THE TRUST INDENTURE ACT OF 1939, AS AMENDED, IN RELIANCE UPON CERTAIN EXEMPTIONS SET FORTH IN SUCH ACTS. THE REGISTRATION, QUALIFICATION OR EXEMPTION OF THE SERIES 2023 BONDS IN ACCORDANCE WITH THE APPLICABLE SECURITIES LAW PROVISIONS OF ANY JURISDICTIONS WHEREIN THESE SECURITIES HAVE BEEN OR WILL BE REGISTERED, QUALIFIED OR EXEMPTED SHOULD NOT BE REGARDED AS A RECOMMENDATION THEREOF. NEITHER THE COUNTY, THE STATE, NOR ANY OTHER POLITICAL SUBDIVISIONS THEREOF HAVE GUARANTEED OR PASSED UPON THE MERITS OF THE SERIES 2023 BONDS, UPON THE PROBABILITY OF ANY EARNINGS THEREON OR UPON THE ACCURACY OR ADEQUACY OF THIS LIMITED OFFERING MEMORANDUM.

"FORWARD-LOOKING STATEMENTS" ARE USED IN THIS DOCUMENT BY USING FORWARD LOOKING WORDS SUCH AS "MAY," "SHOULD," "INTENDS,"

"EXPECTS," "BELIEVES," "ANTICIPATES," OR "ESTIMATES." THE READER IS CAUTIONED THAT FORWARD-LOOKING STATEMENTS ARE SUBJECT TO A VARIETY OF UNCERTAINTIES THAT COULD CAUSE ACTUAL RESULTS TO DIFFER FROM THE PROJECTED RESULTS. THOSE RISKS AND UNCERTAINTIES INCLUDE GENERAL ECONOMIC AND BUSINESS CONDITIONS, CONDITIONS IN THE FINANCIAL MARKETS AND REAL ESTATE MARKET, THE DISTRICT'S COLLECTION OF ASSESSMENTS, AND VARIOUS OTHER FACTORS WHICH MAY BE BEYOND THE DISTRICT'S AND THE DEVELOPER'S CONTROL. BECAUSE THE DISTRICT AND THE DEVELOPER CANNOT PREDICT ALL FACTORS THAT MAY AFFECT FUTURE DECISIONS, ACTIONS, EVENTS, OR FINANCIAL CIRCUMSTANCES, WHAT ACTUALLY HAPPENS MAY BE DIFFERENT FROM WHAT IS INCLUDED IN FORWARD-LOOKING STATEMENTS.

THE ACHIEVEMENT OF CERTAIN RESULTS OR OTHER EXPECTATIONS CONTAINED IN SUCH FORWARD-LOOKING STATEMENTS INVOLVE KNOWN AND UNKNOWN RISKS, UNCERTAINTIES AND OTHER FACTORS WHICH MAY CAUSE ACTUAL RESULTS, PERFORMANCE OR ACHIEVEMENTS DESCRIBED TO BE MATERIALLY DIFFERENT FROM ANY FUTURE RESULTS, PERFORMANCE OR ACHIEVEMENTS EXPRESSED OR IMPLIED BY SUCH FORWARD-LOOKING STATEMENTS. THE DISTRICT AND THE DEVELOPER DO NOT PLAN TO ISSUE ANY UPDATES OR REVISIONS TO THOSE FORWARD-LOOKING STATEMENTS IF OR WHEN ANY OF ITS EXPECTATIONS OR EVENTS, CONDITIONS OR CIRCUMSTANCES ON WHICH SUCH STATEMENTS ARE BASED OCCUR, OTHER THAN AS DESCRIBED UNDER "CONTINUING DISCLOSURE" HEREIN.

THIS LIMITED OFFERING MEMORANDUM IS BEING PROVIDED TO PROSPECTIVE PURCHASERS IN ELECTRONIC FORMAT ON THE FOLLOWING WEBSITES: WWW.MUNIOS.COM AND WWW.EMMA.MSRB.ORG. THIS LIMITED OFFERING MEMORANDUM MAY BE RELIED UPON ONLY IF IT IS PRINTED IN ITS ENTIRETY DIRECTLY FROM EITHER OF SUCH WEBSITES.

THIS PRELIMINARY LIMITED OFFERING MEMORANDUM IS IN A FORM DEEMED FINAL BY THE DISTRICT FOR PURPOSES OF RULE 15C2-12 UNDER THE SECURITIES EXCHANGE ACT OF 1934, AS AMENDED, EXCEPT FOR CERTAIN INFORMATION PERMITTED TO BE OMITTED PURSUANT TO RULE 15C2-12(B)(1).

TABLE OF CONTENTS

	PAGE
INTRODUCTION	1
DESCRIPTION OF THE SERIES 2023 BONDS	3
General Description.....	3
Redemption Provisions.....	3
Notice of Redemption	7
Purchase of Series 2023 Bonds	7
Book-Entry Only System	7
SECURITY FOR AND SOURCE OF PAYMENT OF THE SERIES 2023 BONDS	9
General	9
Covenant to Levy the Series 2023 Assessments	10
Prepayment of Series 2023 Assessments	10
Limitation on Issuance of Additional Obligations	11
Series 2023 Acquisition and Construction Account.....	11
Series 2023 Reserve Account.....	12
Deposit and Application of the Series 2023 Pledged Revenues.....	13
Investments.....	15
Provisions Relating to Bankruptcy or Insolvency of Landowner.....	15
Events of Default and Certain Remedies upon an Event of Default	17
ENFORCEMENT OF ASSESSMENT COLLECTIONS	19
General	19
Direct Billing & Foreclosure Procedure.....	20
Uniform Method Procedure.....	20
BONDOWNERS' RISKS	23
Concentration of Land Ownership	23
Bankruptcy and Related Risks.....	23
Series 2023 Assessments Are Non-Recourse.....	24
Regulatory and Environmental Risks	24
Economic Conditions and Changes in Development Plans.....	25
Other Taxes and Assessments	25
Limited Secondary Market for Series 2023 Bonds	26
Inadequacy of Reserve Account.....	26
Legal Delays.....	26
IRS Examination and Audit Risk	27
Loss of Exemption from Securities Registration.....	28
Federal Tax Reform.....	29
State Tax Reform.....	29
Insufficient Resources or Other Factors Causing Failure to Complete the Assessment Area	
One Project or the Construction of Homes within Assessment Area One.....	29
COVID-19 and Related Matters.....	30
Cybersecurity.....	30
Prepayment and Redemption Risk	30
Payment of Series 2023 Assessments after Bank Foreclosure	31
ESTIMATED SOURCES AND USES OF SERIES 2023 BOND PROCEEDS.....	32
DEBT SERVICE REQUIREMENTS.....	33

THE DISTRICT	34
General Information	34
Legal Powers and Authority	34
Board of Supervisors	35
The District Manager and Other Consultants	36
No Outstanding Bonds	36
THE CAPITAL IMPROVEMENT PLAN AND THE ASSESSMENT AREA ONE PROJECT	37
ASSESSMENT METHODOLOGY AND THE ALLOCATION OF ASSESSMENTS	39
THE DEVELOPMENT	40
General	40
Land Acquisition and Finance Plan	40
Development Plan / Status	41
Builder Contract	41
Residential Product Offerings	41
Zoning and Permitting	42
Environmental	42
Amenities	42
Utilities	42
Taxes, Fees and Assessments	42
Education	43
Competition	43
Developer Agreements	43
THE DEVELOPER AND THE BUILDER	44
TAX MATTERS	44
Opinion of Bond Counsel	44
Internal Revenue Code of 1986	45
Collateral Tax Consequences	45
Florida Taxes	45
Other Tax Matters	45
Original Issue Discount	46
Bond Premium	46
AGREEMENT BY THE STATE	47
LEGALITY FOR INVESTMENT	47
SUITABILITY FOR INVESTMENT	47
ENFORCEABILITY OF REMEDIES	47
LITIGATION	48
The District	48
The Developer	48
CONTINGENT FEES	48
NO RATING	48
EXPERTS	48
FINANCIAL INFORMATION	48
DISCLOSURE REQUIRED BY FLORIDA BLUE SKY REGULATIONS	49

CONTINUING DISCLOSURE.....	49
UNDERWRITING	49
VALIDATION.....	50
LEGAL MATTERS.....	50
MISCELLANEOUS	50
AUTHORIZATION AND APPROVAL	51
APPENDIX A: ENGINEER'S REPORT	A-1
APPENDIX B: PROPOSED FORMS OF MASTER INDENTURE AND FIRST SUPPLEMENTAL INDENTURE	B-1
APPENDIX C: PROPOSED FORM OF APPROVING OPINION OF BOND COUNSEL	C-1
APPENDIX D: PROPOSED FORM OF CONTINUING DISCLOSURE AGREEMENT	D-1
APPENDIX E: ASSESSMENT METHODOLOGY REPORT	E-1

LIMITED OFFERING MEMORANDUM

\$2,330,000*

**RYE CROSSING COMMUNITY DEVELOPMENT DISTRICT
(MANATEE COUNTY, FLORIDA)
CAPITAL IMPROVEMENT REVENUE BONDS, SERIES 2023
(ASSESSMENT AREA ONE)**

INTRODUCTION

The purpose of this Limited Offering Memorandum, including the cover page and appendices attached hereto, is to set forth certain information in connection with the offering for sale by the Rye Crossing Community Development District (the "District") of its \$2,330,000* Capital Improvement Revenue Bonds, Series 2023 (Assessment Area One) (the "Series 2023 Bonds").

THE SERIES 2023 BONDS ARE NOT A SUITABLE INVESTMENT FOR ALL INVESTORS. PURSUANT TO APPLICABLE STATE LAW, THE UNDERWRITER IS LIMITING THIS INITIAL OFFERING OF THE SERIES 2023 BONDS TO ONLY ACCREDITED INVESTORS WITHIN THE MEANING OF THE RULES OF THE FLORIDA DEPARTMENT OF FINANCIAL SERVICES. THE LIMITATION OF THE INITIAL OFFERING TO ACCREDITED INVESTORS DOES NOT DENOTE RESTRICTIONS ON TRANSFERS IN ANY SECONDARY MARKET FOR THE SERIES 2023 BONDS. POTENTIAL INVESTORS ARE SOLELY RESPONSIBLE FOR EVALUATING THE MERITS AND RISKS OF AN INVESTMENT IN THE SERIES 2023 BONDS. SEE "BONDOWNERS' RISKS" AND "SUITABILITY FOR INVESTMENT" HEREIN.

The District, which is the issuer of the Series 2023 Bonds, is a local unit of special purpose government of the State of Florida (the "State"), created pursuant to the Uniform Community Development District Act of 1980, Chapter 190, Florida Statutes, as amended (the "Act"), and by Ordinance No. 22-38 of the Board of County Commissioners of Manatee County, Florida (the "County"), adopted on May 5, 2022 and effective on May 9, 2022 (the "Ordinance"). The District was created for the purpose of delivering certain community development services and facilities for the benefit of the District Lands (as hereinafter defined) and has previously determined to undertake, in one or more stages, the acquisition and/or construction of public improvements and community facilities as set forth in the Act for the special benefit of the District Lands. The Act authorizes the District to issue bonds for the purposes of, among others, financing, funding, planning, establishing, acquiring, constructing or reconstructing, enlarging or extending, or equipping water management, water supply, sewer and wastewater management, bridges or culverts, public roads, street lights and other basic infrastructure projects within or without the boundaries of the District as provided in the Act.

The District Lands currently contain approximately 39.651 gross acres of land (the "District Lands" or "Assessment Area One") located entirely within an unincorporated area of Manatee County, Florida (the "County") which are being developed into 116 residential units. The District Lands have been platted and the development work is substantially complete. The District anticipates amending its boundaries to include an additional 152.319 acres of land, which are planned to be developed into 334 residential units (the "Expansion Lands"). The District anticipates this boundary amendment will be completed in the _____ quarter of 2023. The District Lands and the Expansion Lands are being developed as a 450-unit residential community to be known as ["Rye Crossing"] (the "Development"). The Development is generally located

* Preliminary, subject to change.

in an eastern portion of the county, approximately 8 miles to the east of Interstate-75. More specifically, the Development is located east of North Rye Road and north of Rye Wilderness Trail. See "THE DEVELOPMENT" herein for more information.

Forestar (USA) Real Estate Group Inc., a Delaware corporation (the "Developer"), is developing the lands in the Development and selling developed lots to D.R. Horton, Inc., a Delaware corporation ("Horton" or the "Builder" and together with the Developer, the "Landowners") who is marketing and constructing homes for sale to end users. [Horton is under contract to acquire 60 of the lots in Assessment Area One. As of December 8, 2022, Horton currently owns 23 lots within Assessment Area One, and the Developer owns the remaining ___ platted lots in Assessment Area One. The Developer and the Builder are sometimes referred to herein individually as a "Landowner" and collectively as the "Landowners."] See "THE DEVELOPMENT – Builder Contract" herein and "THE DEVELOPER AND THE BUILDER" herein for additional information.

The Series 2023 Bonds are being issued pursuant to the Act, Resolution Nos. 2022-26 and 2023-[03] adopted by the Board of Supervisors of the District (the "Board") on July 5, 2022 and [December 12], 2022, respectively, and a Master Trust Indenture, dated as of January 1, 2023 (the "Master Indenture"), as supplemented by a First Supplemental Trust Indenture dated as of January 1, 2023 (the "First Supplemental Indenture" and, together with the Master Indenture, the "Indenture"), each by and between the District and U.S. Bank Trust Company, National Association, as trustee (the "Trustee"). All capitalized terms used in this Limited Offering Memorandum that are defined in the Indenture and not defined herein shall have the respective meanings set forth in the Indenture. See "APPENDIX B: PROPOSED FORMS OF MASTER INDENTURE AND FIRST SUPPLEMENTAL INDENTURE" hereto.

The Series 2023 Bonds are equally and ratably secured by the Series 2023 Trust Estate, without preference or priority of one Series 2023 Bond over another. The Series 2023 Pledged Revenues consist of all right, title and interest of the District in, to and under, subject to the terms and conditions of the Indenture, the revenues derived by the District from the Series 2023 Assessments (the "Series 2023 Pledged Revenues") and the Series 2023 Pledged Funds consist of all of the Funds and Accounts (except for the Series 2023 Rebate Account) established under the First Supplemental Indenture (the "Series 2023 Pledged Funds") which together shall constitute the Trust Estate securing the Series 2023 Bonds (the "Series 2023 Trust Estate"). See "SECURITY FOR AND SOURCE OF PAYMENT OF THE SERIES 2023 BONDS."

Proceeds of the Series 2023 Bonds will be applied to: (i) finance a portion of the Cost of acquiring, constructing and equipping assessable improvements comprising the Assessment Area One Project, (ii) pay certain costs associated with the issuance of the Series 2023 Bonds, (iii) make a deposit into the Series 2023 Reserve Account to be held for the benefit of all of the Series 2023 Bonds, and (iv) pay a portion of the interest to become due on the Series 2023 Bonds.. See "ESTIMATED SOURCES AND USES OF SERIES 2023 BOND PROCEEDS."

There follows in this Limited Offering Memorandum a brief description of the District, Assessment Area One, the Assessment Area One Project, the Development, the Developer, the Builder and summaries of the terms of the Series 2023 Bonds, the Indenture and certain provisions of the Act. All references herein to the Indenture and the Act are qualified in their entirety by reference to such document and statute, and all references to the Series 2023 Bonds are qualified by reference to the form thereof and the information with respect thereto contained in the Indenture. The proposed forms of the Master Indenture and First Supplemental Indenture appear as APPENDIX B hereto.

This Limited Offering Memorandum speaks only as of its date and the information contained herein is subject to change.

DESCRIPTION OF THE SERIES 2023 BONDS

General Description

The Series 2023 Bonds are being issued only in fully registered form, in denominations of \$5,000 or any integral multiples thereof; provided, however, if any initial Beneficial Owner does not purchase at least \$100,000 of the Series 2023 Bonds at the time of initial delivery of the Series 2023 Bonds, such Beneficial Owner must either execute and deliver to the District and the Underwriter on the date of delivery of the Series 2023 Bonds an investor letter substantially in the form attached to the First Supplemental Indenture or otherwise establish to the satisfaction of the Underwriter that such Beneficial Owner is an "accredited investor," as described in Rule 501(a) under Regulation D of the Securities Act of 1933, as amended (an "Authorized Denomination"). The Series 2023 Bonds will initially be sold only to "accredited investors" within the meaning of Chapter 517, Florida Statutes, as amended, and the rules promulgated thereunder by the Florida Department of Financial Services. The limitation of the initial offering to accredited investors does not denote restrictions on transfers in any secondary market for the Series 2023 Bonds.

Each Series 2023 Bond shall be dated the date of initial delivery. Each Series 2023 Bond shall also bear its date of authentication. Each Series 2023 Bond shall bear interest from the Interest Payment Date to which interest has been paid next preceding the date of its authentication, unless the date of its authentication: (i) is an Interest Payment Date to which interest on such Series 2023 Bond has been paid, in which event such Series 2023 Bond shall bear interest from its date of authentication; or (ii) is prior to the first Interest Payment Date for the Series 2023 Bonds, in which event such Series 2023 Bond shall bear interest from its date. Interest on the Series 2023 Bonds shall be due and payable on each May 1 and November 1, commencing May 1, 2023 and shall be computed on the basis of a 360-day year of twelve 30-day months.

The Series 2023 Bonds shall be initially issued in the form of a separate single certificated fully registered Series 2023 Bond for each maturity thereof. Upon initial issuance, the ownership of each such Series 2023 Bond shall be registered in the registration books kept by the Bond Registrar in the name of Cede & Co., as Nominee of The Depository Trust Company, New York, New York ("DTC"), the initial Bond Depository. Except as provided in the First Supplemental Indenture, all of the Outstanding Series 2023 Bonds shall be registered in the registration books kept by the Registrar in the name of Cede & Co., as nominee of DTC. See "DESCRIPTION OF THE SERIES 2023 BONDS - Book-Entry System" herein.

The First Supplemental Indenture provides that, with respect to Series 2023 Bonds registered in the registration books kept by the Bond Registrar in the name of Cede & Co., as Nominee of DTC, the District, the Trustee, the Registrar and the Paying Agent shall have no responsibility or obligation to any such Bond Participant or to any indirect Bond Participant.

U.S. Bank Trust Company, National Association is the Trustee, Registrar and Paying Agent for the Series 2023 Bonds.

Redemption Provisions

Optional Redemption

The Series 2023 Bonds are subject to redemption prior to maturity at the option of the District, in whole or in part, on any date on or after May 1, 20__ at the Redemption Price of the principal amount of the Series 2023 Bonds or portions thereof to be redeemed together with accrued interest to the date of redemption.

Mandatory Sinking Fund Redemption

The Series 2023 Bonds maturing May 1, 20[___], are subject to mandatory redemption in part by the District by lot prior to their scheduled maturity from moneys in the Series 2023 Sinking Fund Account established under the First Supplemental Indenture in satisfaction of applicable Amortization Installments at the Redemption Price of the principal amount thereof, without premium, together with accrued interest to the date of redemption on May 1 of the years and in the principal amounts set forth below.

<u>Year</u>	<u>Amortization Installment</u>
--------------------	--

\$

*

* Maturity

[Remainder of page intentionally left blank.]

The Series 2023 Bonds maturing May 1, 20[___], are subject to mandatory redemption in part by the District by lot prior to their scheduled maturity from moneys in the Series 2023 Sinking Fund Account established under the First Supplemental Indenture in satisfaction of applicable Amortization Installments at the Redemption Price of the principal amount thereof, without premium, together with accrued interest to the date of redemption on May 1 of the years and in the principal amounts set forth below.

<u>Year</u>	<u>Amortization Installment</u>
	\$

*

* Maturity

The Series 2023 Bonds maturing May 1, 20[___], are subject to mandatory redemption in part by the District by lot prior to their scheduled maturity from moneys in the Series 2023 Sinking Fund Account established under the First Supplemental Indenture in satisfaction of applicable Amortization Installments at the Redemption Price of the principal amount thereof, without premium, together with accrued interest to the date of redemption on May 1 of the years and in the principal amounts set forth below.

<u>Year</u>	<u>Amortization Installment</u>
	\$

*

* Maturity

[Remainder of page intentionally left blank.]

The Series 2023 Bonds maturing May 1, 20[___], are subject to mandatory redemption in part by the District by lot prior to their scheduled maturity from moneys in the Series 2023 Sinking Fund Account established under the First Supplemental Indenture in satisfaction of applicable Amortization Installments at the Redemption Price of the principal amount thereof, without premium, together with accrued interest to the date of redemption on May 1 of the years and in the principal amounts set forth below.

<u>Year</u>	<u>Amortization Installment</u>
	\$

*

* Maturity

As more particularly set forth in the Indenture, any Series 2023 Bonds that are purchased by the District with amounts held to pay an Amortization Installment will be cancelled and the principal amount so purchased will be applied as a credit against the applicable Amortization Installment of Series 2023 Bonds. Amortization Installments are also subject to recalculation, as provided in the First Supplemental Indenture, as the result of the redemption of Series 2023 Bonds other than from scheduled Amortization Installments so as to reamortize the remaining Outstanding principal balance of the Series 2023 Bonds as set forth in the First Supplemental Indenture.

Extraordinary Mandatory Redemption

The Series 2023 Bonds are subject to extraordinary mandatory redemption prior to maturity in whole or in part on any Redemption Date at the Redemption Price of one hundred percent (100%) of the principal amount thereof, without premium, together with accrued interest to the Redemption Date, if and to the extent that any one or more of the following shall have occurred:

- (i) on or after the Date of Completion of the Assessment Area One Project, by application of moneys transferred from the Series 2023 Acquisition and Construction Account to the Series 2023 Prepayment Subaccount as provided for in the Indenture; or
- (ii) from amounts, including Series 2023 Prepayments, required by the Indenture to be deposited into the Series 2023 Prepayment Subaccount; or
- (iii) from amounts transferred from the Series 2023 Reserve Account to the Series 2023 Prepayment Subaccount resulting from a reduction in the Series 2023 Reserve Account Requirement as provided for in the Indenture; or
- (iv) on the date on which the amount on deposit in the Series 2023 Reserve Account, together with other moneys available therefor, are sufficient to pay and redeem all of the Series 2023 Bonds then Outstanding, including accrued interest thereon.

If less than all of the Series 2023 Bonds shall be called for redemption, the particular Series 2023 Bonds or portions of Series 2023 Bonds to be redeemed shall be selected by lot by the Bond Registrar as provided in the Indenture, or as provided or directed by DTC.

Notice of Redemption

Notice of each redemption of Series 2023 Bonds is required to be mailed by the Bond Registrar, postage prepaid, not less than thirty (30) nor more than forty-five (45) days prior to the date of redemption to each registered Owner of Series 2023 Bonds to be redeemed at the address of such registered Owner recorded on the Bond Register maintained by the Bond Registrar. On the date designated for redemption, notice having been given and money for the payment of the Redemption Price being held by the Paying Agent, all as provided in the Indenture, the Series 2023 Bonds or such portions thereof so called for redemption shall become and be due and payable at the Redemption Price provided for the redemption of such Series 2023 Bonds or such portions thereof on such date, interest on such Series 2023 Bonds or such portions thereof so called for redemption shall cease to accrue, such Series 2023 Bonds or such portions thereof so called for redemption shall cease to be entitled to any benefit or security under the Indenture and the Owners thereof shall have no rights in respect of such Series 2023 Bonds or such portions thereof so called for redemption except to receive payments of the Redemption Price thereof so held by the Paying Agent. Further notice of redemption shall be given by the Bond Registrar to certain registered securities depositories and information services as set forth in the Indenture, but no defect in said further notice nor any failure to give all or any portion of such further notice shall in any manner defeat the effectiveness of a call for redemption if notice thereof is given as above prescribed.

Pursuant to the Indenture, notice of optional redemption may be conditioned upon the occurrence or non-occurrence of such event or events or upon the later deposit of moneys therefor as shall be specified in such notice of optional redemption and may also be subject to rescission by the District if expressly set forth in such notice.

Purchase of Series 2023 Bonds

At the written direction of the District, the Trustee shall apply moneys from time to time available in the Series 2023 Fund Sinking Account to the purchase of Series 2023 Bonds, at prices not higher than the principal amount thereof, in lieu of redemption. See "APPENDIX B: PROPOSED FORMS OF MASTER INDENTURE AND FIRST SUPPLEMENTAL INDENTURE" attached hereto for more information.

Book-Entry Only System

THE INFORMATION IN THIS CAPTION CONCERNING DTC AND DTC'S BOOK-ENTRY SYSTEM HAS BEEN OBTAINED FROM DTC AND NEITHER THE DISTRICT NOR THE UNDERWRITER MAKES ANY REPRESENTATION OR WARRANTY OR TAKES ANY RESPONSIBILITY FOR THE ACCURACY OR COMPLETENESS OF SUCH INFORMATION.

DTC will act as securities depository for the Series 2023 Bonds. The Series 2023 Bonds will be issued as fully-registered bonds registered in the name of Cede & Co. (DTC's partnership nominee), or such other name as may be requested by an authorized representative of DTC. One fully-registered bond certificate will be issued for each maturity of the Series 2023 Bonds and will be deposited with DTC. DTC, the world's largest securities depository, is a limited-purpose trust company organized under the New York Banking Law, a "banking organization" within the meaning of the New York Banking Law, a member of the Federal Reserve System, a "clearing corporation" within the meaning of the New York Uniform Commercial Code, and a "clearing agency" registered pursuant to the provisions of Section 17A of the

Securities Exchange Act of 1934. DTC holds and provides asset servicing for over 3.5 million issues of U.S. and non-U.S. equity issues, corporate and municipal debt issues, and money market instruments (from over 100 countries) that DTC's participants (the "Direct Participants") deposit with DTC. DTC also facilitates the post-trade settlement among Direct Participants of sales and other securities transactions in deposited securities, through electronic computerized book-entry transfers and pledges between Direct Participants' accounts. This eliminates the need for physical movement of securities certificates. Direct Participants include both U.S. and non-U.S. securities brokers and dealers, banks, trust companies, clearing corporations, and certain other organizations. DTC is a wholly-owned subsidiary of The Depository Trust & Clearing Corporation ("DTCC"). DTCC is the holding company for DTC, National Securities Clearing Corporation and Fixed Income Clearing Corporation, all of which are registered clearing agencies. DTCC is owned by the users of its regulated subsidiaries. Access to the DTC system is also available to others such as both U.S. and non-U.S. securities brokers and dealers, banks, trust companies, and clearing corporations that clear through or maintain a custodial relationship with a Direct Participant, either directly or indirectly (the "Indirect Participants"). DTC has a Standard and Poor's rating of AA+. The DTC rules applicable to its Participants are on file with the Securities and Exchange Commission (the "SEC"). More information about DTC can be found at www.dtcc.com.

Purchases of the Series 2023 Bonds under the DTC system must be made by or through Direct Participants, which will receive a credit for such Series 2023 Bonds on DTC's records. The ownership interest of each actual purchaser of each Series 2023 Bond ("Beneficial Owner") is in turn to be recorded on the Direct and Indirect Participants' records. Beneficial Owners will not receive written confirmation from DTC of their purchase. Beneficial Owners are, however, expected to receive written confirmations providing details of the transaction, as well as periodic statements of their holdings, from the Direct or Indirect Participant through which the Beneficial Owner entered into the transaction. Transfers of ownership interests in the Series 2023 Bonds are to be accomplished by entries made on the books of Direct and Indirect Participants acting on behalf of the Beneficial Owners. Beneficial Owners will not receive certificates representing their ownership interests in the Series 2023 Bonds, except in the event that use of the book-entry system for the Series 2023 Bonds is discontinued.

To facilitate subsequent transfers, all Series 2023 Bonds deposited by Direct Participants with DTC are registered in the name of DTC's partnership nominee, Cede & Co., or such other name as may be requested by an authorized representative of DTC. The deposit of Series 2023 Bonds with DTC and their registration in the name of Cede & Co. or such other DTC nominee do not effect any change in beneficial ownership. DTC has no knowledge of the actual Beneficial Owners of the Series 2023 Bonds; DTC's records reflect only the identity of the Direct Participants to whose accounts such Series 2023 Bonds are credited, which may or may not be the Beneficial Owners. The Direct and Indirect Participants will remain responsible for keeping an account of their holdings on behalf of their customers.

Conveyance of notices and other communications by DTC to Direct Participants, by Direct Participants to Indirect Participants, and by Direct Participants and Indirect Participants to Beneficial Owners will be governed by arrangements made among them, subject to any statutory or regulatory requirements as may be in effect from time to time.

Redemption notices shall be sent to DTC. If less than all of the Series 2023 Bonds are being redeemed, DTC's practice is to determine by lot the amount of the interest of each Direct Participant in such Series 2023 Bonds, as the case may be, to be redeemed.

Neither DTC nor Cede & Co. (nor any other DTC nominee) will consent or vote with respect to the Series 2023 Bonds unless authorized by a Direct Participant in accordance with DTC's MMI Procedures. Under its usual procedures, DTC mails an Omnibus Proxy to the District as soon as possible after the record date. The Omnibus Proxy assigns Cede & Co.'s consenting or voting rights to those Direct Participants to

whose accounts the Series 2023 Bonds are credited on the record date (identified in a listing attached to the Omnibus Proxy).

Redemption proceeds, distributions, and dividend payments on the Series 2023 Bonds will be made to Cede & Co., or such other nominee as may be requested by an authorized representative of DTC. DTC's practice is to credit Direct Participants' accounts, upon DTC's receipt of funds and corresponding detail information from the District or the Registrar on the payable date in accordance with their respective holdings shown on DTC's records. Payments by Participants to Beneficial Owners will be governed by standing instructions and customary practices, as is the case with securities held for the accounts of customers in bearer form or registered in "street name," and will be the responsibility of such Participant and not of DTC, the Registrar or the District, subject to any statutory or regulatory requirements as may be in effect from time to time. Payment of redemption proceeds, distributions, and dividend payments to Cede & Co. (or such other nominee as may be requested by an authorized representative of DTC) is the responsibility of the District and/or the Paying Agent for the Series 2023 Bonds. Disbursement of such payments to Direct Participants will be the responsibility of DTC, and disbursement of such payments to the Beneficial Owners will be the responsibility of the Direct and Indirect Participants.

DTC may discontinue providing its services as securities depository with respect to the Series 2023 Bonds at any time by giving reasonable notice to the District. Under such circumstances, in the event that a successor securities depository is not obtained, Series 2023 Bond certificates are required to be printed and delivered.

The District may decide to discontinue use of the system of book-entry only transfers through DTC (or a successor securities depository). In that event, Series 2023 Bond certificates will be printed and delivered to DTC.

NEITHER THE DISTRICT NOR THE TRUSTEE WILL HAVE ANY RESPONSIBILITY OR OBLIGATION TO THE DTC PARTICIPANTS OR THE PERSONS FOR WHOM THEY ACT AS NOMINEE WITH RESPECT TO THE PAYMENTS TO OR THE PROVIDING OF NOTICE FOR THE DTC PARTICIPANTS, THE INDIRECT PARTICIPANTS OR THE BENEFICIAL OWNERS OF THE SERIES 2023 BONDS. THE DISTRICT CANNOT AND DOES NOT GIVE ANY ASSURANCES THAT DTC, THE DTC PARTICIPANTS OR OTHERS WILL DISTRIBUTE PAYMENTS OF PRINCIPAL OF OR INTEREST ON THE SERIES 2023 BONDS PAID TO DTC OR ITS NOMINEE, AS THE REGISTERED OWNER, OR PROVIDE ANY NOTICES TO THE BENEFICIAL OWNERS OR THAT THEY WILL DO SO ON A TIMELY BASIS, OR THAT DTC WILL ACT IN THE MANNER DESCRIBED IN THIS LIMITED OFFERING MEMORANDUM.

SECURITY FOR AND SOURCE OF PAYMENT OF THE SERIES 2023 BONDS

General

NEITHER THE SERIES 2023 BONDS NOR THE INTEREST AND PREMIUM, IF ANY, PAYABLE THEREON SHALL CONSTITUTE A GENERAL OBLIGATION OR GENERAL INDEBTEDNESS OF THE DISTRICT WITHIN THE MEANING OF THE CONSTITUTION AND LAWS OF FLORIDA. THE SERIES 2023 BONDS AND THE INTEREST AND PREMIUM, IF ANY, PAYABLE THEREON DO NOT CONSTITUTE EITHER A PLEDGE OF THE FULL FAITH AND CREDIT OF THE DISTRICT OR A LIEN UPON ANY PROPERTY OF THE DISTRICT OTHER THAN AS PROVIDED IN THE INDENTURE. NO OWNER OR ANY OTHER PERSON SHALL EVER HAVE THE RIGHT TO COMPEL THE EXERCISE OF ANY AD VALOREM TAXING POWER OF THE DISTRICT OR ANY OTHER PUBLIC AUTHORITY OR GOVERNMENTAL BODY TO PAY DEBT SERVICE OR TO PAY ANY OTHER AMOUNTS REQUIRED TO BE PAID PURSUANT TO THE

INDENTURE, OR THE SERIES 2023 BONDS. RATHER, DEBT SERVICE AND ANY OTHER AMOUNTS REQUIRED TO BE PAID PURSUANT TO THE INDENTURE, OR THE SERIES 2023 BONDS, SHALL BE PAYABLE SOLELY FROM, AND SHALL BE SECURED SOLELY BY, THE SERIES 2023 PLEDGED REVENUES AND THE SERIES 2023 PLEDGED FUNDS PLEDGED TO THE SERIES 2023 BONDS, ALL AS PROVIDED IN THE SERIES 2023 BONDS AND IN THE INDENTURE.

The Series 2023 Bonds are equally and ratably secured by the Series 2023 Trust Estate, without preference or priority of one Series 2023 Bond over another. The Series 2023 Trust Estate consists of all right, title and interest of the District in, to and under, subject to the terms and conditions of the Indenture, the revenues derived by the District from the Series 2023 Assessments (the "Series 2023 Pledged Revenues") and the Funds and Accounts (except for the Series 2023 Rebate Account) established under the First Supplemental Indenture (the "Series 2023 Pledged Funds") which shall constitute the trust estate securing the Series 2023 Bonds (the "Series 2023 Trust Estate"). The "Series 2023 Assessments" are the non-ad valorem special assessments imposed, levied and collected by the District in accordance with the Series 2023 Assessment Proceedings (as hereinafter defined). The Series 2023 Bonds will be secured by assessments on Assessment Area One.

Non-ad valorem assessments are not based on millage and are not taxes, but can become a lien against the homestead as permitted in Section 4, Article X of the Florida State Constitution. The Series 2023 Assessments will constitute a lien against the land as to which the Series 2023 Assessments are imposed. See "ENFORCEMENT OF ASSESSMENT COLLECTIONS" herein.

Covenant to Levy the Series 2023 Assessments

The District will covenant in the Indenture to comply with the terms of the Series 2023 Assessment Proceedings heretofore adopted with respect to the Series 2023 Assessments, including the Assessment Methodology (as defined herein), and to levy Series 2023 Assessments and collect any required true-up payments set forth in the Assessment Methodology in such manner as will generate funds sufficient to pay the principal of and interest on the Series 2023 Bonds when due.

If any Series 2023 Assessment shall be either in whole or in part annulled, vacated or set aside by the judgment of any court, or if the District shall be satisfied that any such Series 2023 Assessment is so irregular or defective that the same cannot be enforced or collected, or if the District shall have omitted to make such Series 2023 Assessment when it might have done so, the District has additionally covenanted to either (i) take all necessary steps to cause a new Series 2023 Assessment to be made for the whole or any part of such improvement or against any property benefited by such improvement, or (ii) in its sole discretion, make up the amount of such Series 2023 Assessment from legally available moneys, which moneys shall be deposited into the Series 2023 Revenue Account. See "BONDOWNERS' RISKS" herein. In case any such subsequent Series 2023 Assessment shall also be annulled, the District shall obtain and make other Series 2023 Assessments until a valid Series 2023 Assessment shall be made.

Prepayment of Series 2023 Assessments

[Pursuant to the Series 2023 Assessment Proceedings, an owner of property subject to the Series 2023 Assessments may pay all or a portion (up to two times) of the principal balance of such Series 2023 Assessments remaining due at any time if there is also paid an amount equal to the interest that would otherwise be due on such balance on the next succeeding Interest Payment Date for the Series 2023 Bonds, or, if prepaid during the forty-five (45) day period preceding such Interest Payment Date, on the second succeeding Interest Payment Date.] See "BONDOWNERS' RISKS – Prepayment and Redemption Risk" herein.

Pursuant to the Act, an owner of property subject to the levy of Series 2023 Assessments may pay the entire balance of the Series 2023 Assessments remaining due, without interest, within thirty (30) days after the Assessment Area One Project has been completed or acquired by the District, and the Board has adopted a resolution accepting the Assessment Area One Project pursuant to Chapter 170.09, Florida Statutes. The Landowners, as the [sole] owners of the property within Assessment Area One, will covenant to waive this right with respect to the property they own in Assessment Area One in connection with the issuance of the Series 2023 Bonds pursuant to Declarations of Consent. Such declarations will be recorded in the public records of the County, and the covenants contained therein will be binding on their successors in interest. See "BONDOWNERS' RISKS – Prepayment and Redemption Risk" herein.

The Series 2023 Bonds are subject to extraordinary mandatory redemption as indicated under "DESCRIPTION OF THE SERIES 2023 BONDS – Redemption Provisions – Extraordinary Mandatory Redemption" from optional prepayments of Series 2023 Assessments by property owners. See "APPENDIX E: ASSESSMENT METHODOLOGY REPORT" attached hereto.

Limitation on Issuance of Additional Obligations

Pursuant to the First Supplemental Indenture, other than Refunding Bonds issued to refund the then Outstanding Series 2023 Bonds, the issuance of which results in net present value Debt Service savings, the District shall not, while any Series 2023 Bonds are Outstanding, issue or incur any debt payable in whole or in part from the Series 2023 Trust Estate. The District will further covenant and agree that so long as the Series 2023 Assessments have not been Substantially Absorbed, it will not impose Assessments for capital projects on any lands subject to the Series 2023 Assessments without the written consent of the Majority Owners. Notwithstanding the immediately preceding sentence, the District may impose Assessments on property subject to the Series 2023 Assessments which are necessary for health, safety or welfare reasons, or to remediate a natural disaster, or to effect repairs to or replacement of property, facilities or equipment of the District without the consent of the Majority Owners. "Substantially Absorbed" is defined in the First Supplemental Indenture to mean the date on which the principal amount of the Series 2023 Assessments equaling seventy-five percent (75%) of the then Outstanding principal amount of the Series 2023 Bonds is levied on tax parcels within Assessment Area One with respect to which a certificate of occupancy has been issued for a structure thereon and are owned by end users, as certified by an Authorized Officer and upon which the Trustee may conclusively rely.

The District and/or other public entities may impose taxes or other special assessments on the same properties encumbered by the Series 2023 Assessments without the consent of the Owners of the Series 2023 Bonds. The District is expected to impose certain non-ad valorem special assessments called maintenance assessments, which are of equal dignity with the Series 2023 Assessments, on the same lands upon which the Series 2023 Assessments are imposed, to fund the maintenance and operation of the District. See "ASSESSMENT METHODOLOGY AND THE ALLOCATION OF ASSESSMENTS" and "BONDOWNERS' RISKS" herein.

Series 2023 Acquisition and Construction Account

Pursuant to the First Supplemental Indenture, there is established within the Acquisition and Construction Fund held by the Trustee a Series 2023 Acquisition and Construction Account. Amounts on deposit in the Series 2023 Acquisition and Construction Account shall be applied to pay Costs of the Assessment Area One Project upon compliance with the requisition provisions set forth in the Master Indenture and on the form attached as an exhibit to the First Supplemental Indenture. The Trustee shall have no duty to verify that any requested disbursement from the Series 2023 Acquisition and Construction Account is for a Cost of the Assessment Area One Project. The Consulting Engineer shall establish a Date of Completion for the Assessment Area One Project, and any balance remaining in the Series 2023

Acquisition and Construction Account after such Date of Completion (taking into account the moneys then on deposit therein to pay any accrued but unpaid Costs of the Assessment Area One Project which are required to be reserved in the Series 2023 Acquisition and Construction Account in accordance with the certificate of the Consulting Engineer delivered to the District and the Trustee establishing such Date of Completion), shall be transferred to the Series 2023 Prepayment Subaccount and applied to the extraordinary mandatory redemption of the Series 2023 Bonds in accordance with the First Supplemental Indenture and in the manner prescribed in the form of Series 2023 Bond attached as an exhibit to the First Supplemental Indenture. Notwithstanding the foregoing, the District shall not establish a Date of Completion until both Reserve Account Release Conditions #1 (as defined herein) and the Reserve Account Release Conditions #2 (as defined herein) have been satisfied and moneys have been transferred from the Series 2023 Reserve Account to the Series 2023 Acquisition and Construction Account as a result of such satisfaction pursuant to the First Supplemental Indenture. At such time as there are no amounts on deposit in the Series 2023 Acquisition and Construction Account, such Account shall be closed.

In accordance with the provisions of the Indenture, the Series 2023 Bonds are payable solely from the Series 2023 Pledged Revenues and the Series 2023 Pledged Funds held by the Trustee under the Indenture for such purpose. Anything in the Indenture to the contrary notwithstanding, the District hereby acknowledges that (i) the Series 2023 Pledged Funds includes, without limitation, all amounts on deposit in the Series 2023 Acquisition and Construction Account then held by the Trustee, (ii) upon the occurrence of an Event of Default with respect to the Series 2023 Bonds, the Series 2023 Pledged Funds may not be used by the District (whether to pay Costs of the Assessment Area One Project or otherwise) without the consent of the Majority Owners, except to the extent that prior to the Trustee notifying the District of such declared Event of Default the District had incurred a binding obligation with third parties for work on the Assessment Area One Project and payment is for such work, and (iii) upon the occurrence of an Event of Default with respect to the Series 2023 Bonds, the Series 2023 Pledged Funds may be used by the Trustee, at the direction or with the approval of the Majority Owners, to pay the reasonable costs and expenses incurred in connection with the pursuit of remedies under the Indenture. The District shall not enter into any binding agreement with respect to the Assessment Area One Project that will cause the expenditure of additional funds from the Series 2023 Trust Estate after the occurrence and during the continuance of an Event of Default unless authorized in writing by the Majority Owners.

Series 2023 Reserve Account

The First Supplemental Indenture establishes a Series 2023 Reserve Account within the Reserve Fund for the Series 2023 Bonds, which shall be held for the benefit of all of the Series 2023 Bonds, without distinction as to Series 2023 Bonds and without privilege or priority of one Series 2023 Bond over another. The Series 2023 Reserve Account shall be funded and maintained at all times in an amount equal to the Series 2023 Reserve Account Requirement. "Series 2023 Reserve Account Requirement" is defined in the First Supplemental Indenture to mean an amount equal to fifty percent (50%) of the Maximum Annual Debt Service Requirement for all Outstanding Series 2023 Bonds, as of the time of any such calculation, until such time as the Reserve Account Release Conditions #1 are met, at which time and thereafter the Series 2023 Reserve Account Requirement shall be an amount equal to twenty-five percent (25%) of the Maximum Annual Debt Service Requirement for all Outstanding Series 2023 Bonds, as of the time of any such calculation, until such time as the Reserve Account Release Conditions #2 are met, at which time and thereafter the Series 2023 Reserve Account Requirement shall be an amount equal to ten percent (10%) of the Maximum Annual Debt Service Requirement for all Outstanding Series 2023 Bonds, as of the time of any such calculation. On the date of initial issuance of the Series 2023 Bonds, the Series 2023 Reserve Account Requirement shall be \$_____.

"Reserve Account Release Conditions #1" shall mean, collectively, that (i) all lots subject to the Series 2023 Assessments have been developed and platted, and (ii) there are no Events of Default occurring

or continuing under the Master Indenture. The Consulting Engineer shall provide a written certification to the District and the Trustee certifying that the event in clause (i) has occurred and the District Manager shall provide a written certification to the District and the Trustee affirming clause (ii) on which certifications the Trustee may conclusively rely.

"Reserve Account Release Conditions #2" shall mean, collectively, that (i) all of the Reserve Account Release Conditions #1 have been satisfied, (ii) all homes within Assessment Area One have been built, sold and closed with end-users, and (iii) all of the principal portion of the Series 2023 Assessments have been assigned to such homes. The District Manager shall provide a written certification to the District and the Trustee certifying that the events in clauses (i) through (iii) have occurred, on which certifications the Trustee may conclusively rely.

Except as otherwise provided in the Indenture, amounts on deposit in the Series 2023 Reserve Account shall be used only for the purpose of making payments into the Series 2023 Interest Account and the Series 2023 Sinking Fund Account to pay Debt Service on the Series 2023 Bonds, when due, without distinction as to Series 2023 Bonds and without privilege or priority of one Series 2023 Bond over another, to the extent the moneys on deposit in such Accounts available therefor are insufficient and for no other purpose. The Series 2023 Reserve Account shall consist only of cash and Series 2023 Investment Obligations.

Anything in the Indenture to the contrary notwithstanding, on the forty-fifth (45th) day preceding each Quarterly Redemption Date (or, if such forty-fifth (45th) day is not a Business Day, on the first Business Day preceding such forty-fifth (45th) day), the Trustee is hereby authorized and directed to recalculate the Series 2023 Reserve Account Requirement and to transfer any excess on deposit in the Series 2023 Reserve Account (i) resulting from Prepayments of Series 2023 Assessments into the Series 2023 Prepayment Subaccount, and applied to the extraordinary mandatory redemption of the Series 2023 Bonds, (ii) resulting from a reduction of the Series 2023 Reserve Account Requirement as the result of either the Reserve Account Release Conditions #1 or the Reserve Account Release Conditions #2 being met into the Series 2023 Acquisition and Construction Account and used for the purposes of such Account, or (iii) resulting from investment earnings as provided in the First Supplemental Indenture.

On the earliest date on which there is on deposit in the Series 2023 Reserve Account sufficient moneys, after taking into account other moneys available therefor, to pay and redeem all of the Outstanding Series 2023 Bonds, together with accrued interest and redemption premium, if any, on such Series 2023 Bonds to the earliest Redemption Date permitted therein and in the First Supplemental Indenture, then the Trustee shall transfer the amount on deposit in the Series 2023 Reserve Account into the Series 2023 Prepayment Subaccount to pay and redeem all of the Outstanding Series 2023 Bonds on the earliest Redemption Date permitted for redemption therein and in the First Supplemental Indenture.

Anything in the Indenture to the contrary notwithstanding, amounts on deposit in the Series 2023 Reserve Account shall, upon the occurrence and continuance of an Event of Default, be subject to a first charge by the Trustee for its fees and expenses, including fees and expenses of collection of Delinquent Assessments.

Deposit and Application of the Series 2023 Pledged Revenues

(a) Pursuant to the First Supplemental Indenture, the Trustee is authorized and directed to deposit any and all amounts required to be deposited in the Series 2023 Revenue Account by the Indenture, and any other amounts or payments specifically designated by the District pursuant to a written direction or by a Supplemental Indenture for said purpose. The Series 2023 Revenue Account shall be held by the

Trustee separate and apart from all other Funds and Accounts held under the Indenture and from all other moneys of the Trustee.

(b) The Trustee shall deposit into the Series 2023 Revenue Account (i) Series 2023 Assessment Revenues other than Series 2023 Prepayments (which Series 2023 Prepayments shall be identified by the District to the Trustee as such in writing upon deposit, upon which certification the Trustee may conclusively rely, and which shall be deposited into the Series 2023 Prepayment Subaccount), (ii) Series 2023 Prepayment Interest, and (iii) any other revenues required by other provisions of the Indenture to be deposited into the Series 2023 Revenue Account.

(c) On the forty-fifth (45th) day preceding each Quarterly Redemption Date (or if such forty-fifth (45th) day is not a Business Day, on the Business Day preceding such forty-fifth (45th) day), the Trustee shall determine the amount on deposit in the Series 2023 Prepayment Subaccount and, if the balance therein is greater than zero, shall, upon written direction from the District, transfer from the Series 2023 Revenue Account for deposit into the Series 2023 Prepayment Subaccount an amount sufficient to increase the amount on deposit therein to the nearest integral multiple of \$5,000 (provided that there are sufficient funds remaining in the Series 2023 Revenue Account to pay Debt Service coming due on the Series 2023 Bonds on the next succeeding Interest Payment Date), and shall thereupon give notice and cause the extraordinary mandatory redemption of the Series 2023 Bonds on the next succeeding Redemption Date in the maximum aggregate principal amount for which moneys are then on deposit in the Series 2023 Prepayment Subaccount in accordance with the provisions for extraordinary mandatory redemption of the Series 2023 Bonds set forth in the form of Series 2023 Bonds attached to the First Supplemental Indenture and the provisions of the Indenture.

(d) On May 1 and November 1 (or if such May 1 or November 1 is not a Business Day, on the Business Day preceding such May 1 or November 1), the Trustee shall first transfer from the Series 2023 Capitalized Interest Account to the Series 2023 Interest Account the lesser of (x) the amount of interest coming due on the Series 2023 Bonds on such May 1 or November 1, less the amount already on deposit in the Series 2023 Interest Account, or (y) the amount remaining in the Series 2023 Capitalized Interest Account. Following the foregoing transfer, on such May 1 or November 1 (or if such May 1 or November 1 is not a Business Day, on the Business Day preceding such May 1 or November 1), the Trustee shall then transfer amounts on deposit in the Series 2023 Revenue Account to the Accounts designated below in the following amounts and in the following order of priority:

FIRST, to the Series 2023 Interest Account, the amount, if any, equal to the difference between the amount of interest payable on all Series 2023 Bonds then Outstanding on such May 1 or November 1, and (i) the amount transferred from the Series 2023 Capitalized Interest Account in accordance with this Section 408(d) and (ii) the amount already on deposit in the Series 2023 Interest Account not previously credited;

SECOND, on May 1, 2024, and on each May 1 thereafter, to the Series 2023 Sinking Fund Account, the amount, if any, equal to the difference between the Amortization Installments of all Series 2023 Bonds subject to mandatory sinking fund redemption on such May 1 and the amount already on deposit in the Series 2023 Sinking Fund Account not previously credited;

THIRD, to the Series 2023 Reserve Account, the amount, if any, which is necessary to make the amount on deposit therein equal to the Series 2023 Reserve Account Requirement with respect to the Series 2023 Bonds; and

FOURTH, the balance shall first be deposited into the Series 2023 Costs of Issuance Account to fund any deficiencies in the amount allocated to pay the costs of issuance relating to the Series 2023 Bonds, and then the balance shall be retained in the Series 2023 Revenue Account.

On any date required by the Arbitrage Certificate, the District shall give the Trustee written direction to, and the Trustee shall, transfer from the Series 2023 Revenue Account to the Series 2023 Rebate Account the amount due and owing to the United States, which amount shall be paid to the United States when due in accordance with such Arbitrage Certificate.

Investments

Anything in the Indenture to the contrary notwithstanding, moneys on deposit in all of the Funds and Accounts held as security for the Series 2023 Bonds shall be invested only in Series 2023 Investment Obligations. Earnings on investments in the Series 2023 Acquisition and Construction Account, the Series 2023 Interest Account and the Series 2023 Capitalized Interest Account shall be retained, as realized, in such Accounts and used for the purpose of such Accounts. Earnings on investments in the Funds and Accounts other than the Series 2023 Reserve Account, and other than as set forth above, shall be deposited, as realized, to the credit of the Series 2023 Revenue Account and used for the purpose of such Account.

Earnings on investments in the Series 2023 Reserve Account shall be disposed of as follows:

(i) if there was no deficiency (as defined in the Master Indenture) in the Series 2023 Reserve Account as of the most recent date on which amounts on deposit in the Series 2023 Reserve Account were valued by the Trustee, and if no withdrawals have been made from the Series 2023 Reserve Account since such date which have created a deficiency, then earnings on investments in the Series 2023 Reserve Account shall be deposited into the Series 2023 Capitalized Interest Account through May 1, 2023, and thereafter shall be deposited into the Series 2023 Revenue Account and used for the purpose of such Account; or

(ii) if there was a deficiency (as defined in the Master Indenture) in the Series 2023 Reserve Account as of the most recent date on which amounts on deposit in the Series 2023 Reserve Account were valued by the Trustee, or if after such date withdrawals have been made from the Series 2023 Reserve Account and have created such a deficiency, then earnings on investments in the Series 2023 Reserve Account shall be retained in the Series 2023 Reserve Account until the amount on deposit therein is equal to the Series 2023 Reserve Account Requirement, and then earnings on investments in the Series 2023 Reserve Account shall be deposited into the Series 2023 Capitalized Interest Account through May 1, 2023, and thereafter shall be deposited into the Series 2023 Revenue Account and used for the purpose of such Account.

The foregoing determination and disbursement shall be made prior to any recalculation and transfer of excess amounts on deposit in the Series 2023 Reserve Account made pursuant to the First Supplemental Indenture.

Provisions Relating to Bankruptcy or Insolvency of Landowner

The following provisions of the Master Indenture shall be applicable both before and after the commencement, whether voluntary or involuntary, of any case, proceeding or other action by or against any owner of any tax parcel, or tax parcels which are in the aggregate, subject to at least five percent (5%) of the Series 2023 Assessments pledged to the Series 2023 Bonds then Outstanding (an "Insolvent Taxpayer") under any existing or future law of any jurisdiction relating to bankruptcy, insolvency, reorganization, assignment for the benefit of creditors, or relief of debtors (a "Proceeding").

The District will acknowledge and agree in the Indenture that, although the Series 2023 Bonds were issued by the District, the Owners of the Series 2023 Bonds are categorically the party with the ultimate financial stake in the transaction and, consequently, the party with a vested and pecuniary interest in a Proceeding. In the event of any Proceeding involving an Insolvent Taxpayer:

(a) the District will agree that it shall make a reasonable attempt to timely seek to secure the written consent of the Trustee, acting at the direction of the Majority Owners of the Series 2023 Bonds then Outstanding, prior to making any election, giving any consent, commencing any action or filing any motion, claim, obligation, notice or application or in taking any other action or position in any Proceeding or in any action related to a Proceeding that affects, either directly or indirectly, the Series 2023 Assessments relating to the Series 2023 Bonds then Outstanding, the then Outstanding Series 2023 Bonds or any rights of the Trustee under the Indenture (provided, however, the Trustee shall be deemed to have consented, on behalf of the Majority Owners of the Series 2023 Bonds then Outstanding, to the proposed action if the District does not receive a written response from the Trustee within sixty (60) days following delivery to the Trustee of a written request for consent);

(b) the District will agree that it shall not make any election, give any consent, commence any action or file any motion, claim, obligation, notice or application or take any other action or position in any Proceeding or in any action related to a Proceeding that affects, either directly or indirectly, the Series 2023 Assessments relating to the Series 2023 Bonds then Outstanding, the Series 2023 Bonds then Outstanding or any rights of the Trustee under the Indenture that are inconsistent with any written consent received (or deemed received) from the Trustee;

(c) the District will agree that it shall make a reasonable attempt to timely seek the written consent of the Trustee prior to filing and voting in any such Proceeding (provided, however, the Trustee shall be deemed to have consented, on behalf of the Majority Owners of the Series 2023 Bonds then Outstanding, to the proposed action if the District does not receive a written response from the Trustee within sixty (60) days following delivery to the Trustee of a written request for consent);

(d) the Trustee shall have the right, by interpleader or otherwise, to seek or oppose any relief in any such Proceeding that the District, as claimant with respect to the Series 2023 Assessments relating to the Series 2023 Bonds then Outstanding would have the right to pursue and, if the Trustee chooses to exercise any such rights, the District shall not oppose the Trustee in seeking to exercise any and all rights and taking any and all actions available to the District in connection with any Proceeding of any Insolvent Taxpayer, including without limitation, the right to file and/or prosecute and/or defend any claims and proofs of claims, to vote to accept or reject a plan, to seek dismissal of the Proceeding, to seek stay relief to commence or continue foreclosure or pursue any other available remedies as to the Series 2023 Assessments relating to the Series 2023 Bonds then Outstanding, to seek substantive consolidation, to seek to shorten the Insolvent Taxpayer's exclusivity periods or to oppose any motion to extend such exclusivity periods, to oppose any motion for use of cash collateral or for authority to obtain financing, to oppose any sale procedures motion or any sale motion, to propose a competing plan of reorganization or liquidation, or to make any election under Section 1111(b) of the Bankruptcy Code; and

(e) the District shall not challenge the validity or amount of any claim submitted in good faith by the Trustee in such Proceeding or any valuations of the lands owned by any Insolvent Taxpayer submitted in good faith by the Trustee in such Proceeding or take any other action in such Proceeding, which is adverse to the Trustee's enforcement of the District's claim and rights with respect to the Series 2023 Assessments relating to the Series 2023 Bonds then Outstanding or receipt of adequate protection (as that term is defined in the Bankruptcy Code). Without limiting the generality of the foregoing, the District will agree that the Trustee shall have the right to (i) file a proof of claim with respect to the Series 2023 Assessments pledged to the Series 2023 Bonds then Outstanding, (ii) deliver to the District a copy thereof, together with evidence of the filing with the appropriate court or other authority, and (iii) defend any objection filed to said proof of claim.

The District will acknowledge and agree in the Indenture that it shall not be a defense to a breach of the foregoing covenants that it has acted on advice of counsel in not complying with the foregoing covenants.

Notwithstanding the provisions of the immediately preceding paragraphs, nothing in the Master Indenture shall preclude the District from becoming a party to a Proceeding in order to enforce a claim for Operation and Maintenance Assessments, and the District shall be free to pursue such a claim for Operation and Maintenance Assessments in such manner as it shall deem appropriate in its sole and absolute discretion. Any actions taken by the District in pursuance of its claim for Operation and Maintenance Assessments in any Proceeding shall not be considered an action adverse or inconsistent with the Trustee's rights or consents with respect to the Series 2023 Assessments relating to the Series 2023 Bonds then Outstanding whether such claim is pursued by the District or the Trustee; provided, however, that the District shall not oppose any relief sought by the Trustee under the authority granted to the Trustee in clause (d) above.

Events of Default and Certain Remedies upon an Event of Default

The Master Indenture provides that each of the following shall be an "Event of Default" under the Indenture with respect to the Series 2023 Bonds, but no other Series of Bonds unless otherwise provided in the Supplemental Indenture relating to such Series:

- (a) any payment of Debt Service on the Series 2023 Bonds is not made when due;
- (b) the District shall for any reason be rendered incapable of fulfilling its obligations under the Indenture;
- (c) the District admits in writing its inability to pay its debts generally as they become due, or files a petition in bankruptcy or makes an assignment for the benefit of its creditors or consents to the appointment of a receiver or trustee for itself or for the whole or any part of the Assessment Area One Project;
- (d) the District is adjudged insolvent by a court of competent jurisdiction, or is adjudged bankrupt on a petition in bankruptcy filed against the District, or an order, judgment or decree be entered by any court of competent jurisdiction appointing, without the consent of the District, a receiver or trustee of the District or of the whole or any part of its property and if the aforesaid adjudications, orders, judgments or decrees shall not be vacated or set aside or stayed within ninety (90) days from the date of entry thereof;
- (e) the District shall file a petition or answer seeking reorganization or any arrangement under the federal bankruptcy laws or any other applicable law or statute of the United States of America or any state thereof;
- (f) under the provisions of any other law for the relief or aid of debtors, any court of competent jurisdiction shall assume custody or control of the District's assets or any part thereof, and such custody or control shall not be terminated within ninety (90) days from the date of assumption of such custody or control;
- (g) any portion of the Series 2023 Assessments shall have become Delinquent Assessments and, as the result thereof, the Indenture provides for the Trustee to withdraw funds in an amount greater than twenty-five percent (25%) of the amount on deposit in the Series 2023 Reserve Account to pay Debt Service on the Series 2023 Bonds (regardless of whether the Trustee does or does not, per the direction of

the Majority Owners, actually withdraw such funds from the Series 2023 Reserve Account to pay Debt Service on the Series 2023 Bonds);

(h) the District shall default in the due and punctual performance of any of the material covenants, conditions, agreements and provisions contained in the Series 2023 Bonds or in the Indenture on the part of the District to be performed (other than a default in the payment of Debt Service on the Series 2023 Bonds when due, which is an Event of Default under subsection (a) above) and such default shall continue for thirty (30) days after written notice specifying such default and requiring the same to be remedied shall have been given to the District by the Trustee or, if the Trustee is unwilling or unable to act, by Owners of not less than ten percent (10%) in aggregate principal amount of the Series 2023 Bonds then Outstanding and affected by such default; and

(i) more than twenty percent (20%) of the Operation and Maintenance Assessments levied by the District on tax parcels subject to the Series 2023 Assessments are not paid by the date such are due and payable.

No Series of Bonds issued under the Master Indenture are subject to acceleration unless the Assessments securing such Bonds have been accelerated. Upon the happening and continuance of any Event of Default specified above with respect to the Series 2023 Bonds, the Trustee may protect and enforce the rights of the Owners of the Series 2023 Bonds under State law, and under the Indenture and the Series 2023 Bonds, by such proceedings in equity or at law, either for the specific performance of any covenant or agreement contained in the Master Indenture or in aid or execution of any power in the Indenture granted or for the enforcement of any proper legal or equitable remedy, as the Trustee shall deem most effectual to protect and enforce such rights.

The Majority Owners of the Series 2023 Bonds then Outstanding shall, subject to the requirements of the Master Indenture, have the right, by an instrument or instruments in writing executed and delivered to the Trustee, to direct the method and place of conducting all remedial proceedings by the Trustee under the Master Indenture, provided that such directions shall not be in conflict with any rule of law or the Master Indenture and that the Trustee shall have the right to decline to follow any such direction which in the opinion of the Trustee would be unduly prejudicial to the rights of the Owners of such Series 2023 Bonds not parties to such direction or would subject the Trustee to personal liability or expense. Notwithstanding the foregoing, the Trustee shall have the right to select and retain legal counsel of its choosing to represent it in any such proceedings. The Trustee may take any other action which is not inconsistent with any direction under this paragraph.

No Owner of such Series 2023 Bonds shall have any right to pursue any other remedy under the Master Indenture or such Series 2023 Bonds unless: (a) an Event of Default shall have occurred and is continuing; (b) the Majority Owners of the Series 2023 Bonds then Outstanding have requested the Trustee, in writing, to exercise the powers granted in the Master Indenture or to pursue such remedy in its or their name or names; (c) the Trustee has been offered indemnity satisfactory to it against costs, expenses and liabilities reasonably anticipated to be incurred; (d) the Trustee has declined to comply with such request, or has failed to do so, within sixty (60) days after its receipt of such written request and offer of indemnity; and (e) no direction inconsistent with such request has been given to the Trustee during such sixty (60) day period by the Majority Owners of the Series 2023 Bonds then Outstanding. The exercise of such rights is further subject to the provisions of the Master Indenture. No Owner or Owners of such Series 2023 Bonds shall have any right in any manner whatsoever to enforce any right under the Master Indenture, except in the manner herein provided.

The District will covenant and agree in the Master Indenture that upon the occurrence and continuance of an Event of Default, it will take such actions to enforce the remedial provisions of the

Indenture, the provisions for the collection of Delinquent Assessments, including delinquent Direct Billed Operation and Maintenance Assessments, the provisions for the foreclosure of liens of Delinquent Assessments, including delinquent Direct Billed Operation and Maintenance Assessments, and will take such other appropriate remedial actions as shall be directed by the Trustee acting at the direction of, and on behalf of, the Majority Owners, from time to time, of the Series 2023 Bonds. Notwithstanding anything to the contrary herein, and unless otherwise directed by the Majority Owners of the Series 2023 Bonds and allowed pursuant to federal or State law, the District acknowledges and agrees that (y) upon failure of any property owner to pay an installment of Assessments collected directly by the District when due, that the entire Assessment on the tax parcel as to which such Delinquent Assessment appertains, with interest and penalties thereon, shall immediately become due and payable as provided by applicable law and the District shall promptly, but in any event within 120 days, cause to be brought the necessary legal proceedings for the foreclosure of liens of Delinquent Assessments, including interest and penalties with respect to such tax parcel and (z) the foreclosure proceedings shall be prosecuted to a sale and conveyance of the property involved in said proceedings as now provided by law in suits to foreclose mortgages. See "APPENDIX B: PROPOSED FORMS OF MASTER INDENTURE AND FIRST SUPPLEMENTAL INDENTURE" attached hereto for more information.

ENFORCEMENT OF ASSESSMENT COLLECTIONS

General

The primary source of payment for the Series 2023 Bonds is the collection of the Series 2023 Assessments imposed on certain lands in the District that are specially benefited by the Assessment Area One Project pursuant to the Series 2023 Assessment Proceedings. See "ASSESSMENT METHODOLOGY AND THE ALLOCATION OF ASSESSMENTS" herein and "APPENDIX E: ASSESSMENT METHODOLOGY REPORT."

The imposition, levy, and collection of Series 2023 Assessments must be done in compliance with the provisions of Florida law. Failure by the District, the Manatee County Tax Collector ("Tax Collector") or the Manatee County Property Appraiser ("Property Appraiser") to comply with such requirements could result in delay in the collection of, or the complete inability to collect, the Series 2023 Assessments during any year. Such delays in the collection of the Series 2023 Assessments would have a material adverse effect on the ability of the District to make full or punctual payment of Debt Service on the Series 2023 Bonds. See "BONDOWNERS' RISKS." To the extent that landowners fail to pay the Series 2023 Assessments, delay payments, or are unable to pay the same, the successful pursuance of collection procedures available to the District is essential to continued payment of principal of and interest on the Series 2023 Bonds. For the Series 2023 Assessments to be valid, the Series 2023 Assessments must meet two requirements: (1) the benefit from the Assessment Area One Project to the lands subject to the Series 2023 Assessments must exceed or equal the amount of the Series 2023 Assessments, and (2) the Series 2023 Assessments must be fairly and reasonably allocated across all such benefitted properties.

Pursuant to the Act, and the Series 2023 Assessment Proceedings, the District may collect the Series 2023 Assessments through a variety of methods. See "BONDOWNERS' RISKS." [Because all lands are platted, the Series 2023 Assessments are expected to be added to the County tax roll and collected pursuant to the Uniform Method, with the exception of lots owned by the Landowners. The District is expected to directly issue annual bills to the Landowners requiring payment of the Series 2023 Assessments, and will enforce that bill through foreclosure proceedings.] See "ASSESSMENT METHODOLOGY AND THE ALLOCATION OF ASSESSMENTS" and "APPENDIX E: ASSESSMENT METHODOLOGY REPORT." The following is a description of certain statutory provisions relating to each of these collection methods. Such description is not intended to be exhaustive and is qualified in its entirety by reference to such statutes.

Direct Billing & Foreclosure Procedure

As noted above, and pursuant to Chapters 170 and 190 of the Florida Statutes, the District may directly levy, collect and enforce the Series 2023 Assessments. In this context, Section 170.10 of the Florida Statutes provides that upon the failure of any property owner to timely pay all or any part of the annual installment of principal and/or interest of a special assessment due, including the Series 2023 Assessments, the whole assessment, with the interest and penalties thereon, shall immediately become due and payable and subject to foreclosure. Generally stated, the governing body of the entity levying the special assessment, in this case the District, may foreclose by commencing a foreclosure proceeding in the same manner as the foreclosure of a real estate mortgage, or, alternatively, by commencing an action under Chapter 173, Florida Statutes, which relates to foreclosure of municipal tax and special assessment liens. Such proceedings are in rem, meaning that the action would be brought against the land, and not against the landowner. In light of the one year tolling period required before the District may commence a foreclosure action under Chapter 173, Florida Statutes, it is likely the District would commence an action to foreclose in the same manner as the foreclosure of a real estate mortgage rather than proceeding under Chapter 173, Florida Statutes.

Enforcement of the obligation to pay Series 2023 Assessments and the ability to foreclose the lien of such Series 2023 Assessments upon the failure to pay such Series 2023 Assessments may not be readily available or may be limited because enforcement is dependent upon judicial action which is often subject to discretion and delay. Additionally, there is no guarantee that there will be demand for any foreclosed lands sufficient to repay the Series 2023 Assessments. See " BONDOWNERS' RISKS."

Uniform Method Procedure

Subject to certain conditions, and for developed lands (as described above), the District may alternatively elect to collect the Series 2023 Assessments using the Uniform Method. The Uniform Method of collection is available only in the event the District complies with statutory and regulatory requirements and enters into agreements with the Tax Collector and Property Appraiser providing for the Series 2023 Assessments to be levied and then collected in this manner.

If the Uniform Method of collection is used, the Series 2023 Assessments will be collected together with County, school, special district, and other ad valorem taxes and non-ad valorem assessments (together, "Taxes and Assessments"), all of which will appear on the tax bill (also referred to as a "tax notice") issued to each landowner in the District. The statutes relating to enforcement of Taxes and Assessments provide that such Taxes and Assessments become due and payable on November 1 of the year when assessed, or as soon thereafter as the certified tax roll is received by the Tax Collector, and constitute a lien upon the land from January 1 of such year until paid or barred by operation of law. Such Taxes and Assessments – including the Series 2023 Assessments – are to be billed, and landowners in the District are required to pay, all Taxes and Assessments without preference in payment of any particular increment of the tax bill, such as the increment owing for the Series 2023 Assessments.

All Taxes and Assessments are payable at one time, except for partial payment schedules as may be provided by State law such as Sections 197.374 and 197.222, Florida Statutes. Partial payments made pursuant to Sections 197.374 and 197.222, Florida Statutes, are distributed in equal proportion to all taxing districts and levying authorities applicable to that account. If a taxpayer does not make complete payment of the total amount, he or she cannot designate specific line items on his or her tax bill as deemed paid in full. Therefore, in the event the Series 2023 Assessments are to be collected pursuant to the Uniform Method, any failure to pay any one line item, would cause the Series 2023 Assessments to not be collected to that extent, which could have a significant adverse effect on the ability of the District to make full or punctual payment of Debt Service on the Series 2023 Bonds.

Under the Uniform Method, if the Series 2023 Assessments are paid during November when due or during the following three months, the taxpayer is granted a variable discount equal to 4% in November and decreasing one percentage point per month to 1% in February. All unpaid Taxes and Assessments become delinquent on April 1 of the year following assessment.

The Tax Collector is required to collect the Taxes and Assessments on the tax bill prior to April 1 and, after that date, to institute statutory procedures upon delinquency to collect such Taxes and Assessments through the sale of "tax certificates," as discussed below. Delay in the mailing of tax notices to taxpayers may result in a delay throughout this process. Neither the District nor the Underwriter can give any assurance to the holders of the Series 2023 Bonds (1) that the past experience of the Tax Collector with regard to tax and special assessment delinquencies is applicable in any way to the Series 2023 Assessments, (2) that future landowners and taxpayers in the District will pay such Series 2023 Assessments, (3) that a market may exist in the future for tax certificates in the event of sale of such certificates for taxable units within the District, and (4) that the eventual sale of tax certificates for real property within the District, if any, will be for an amount sufficient to pay amounts due under the Series 2023 Assessment Proceedings to discharge the lien of the Series 2023 Assessments and all other liens that are coequal therewith.

Collection of delinquent Series 2023 Assessments under the Uniform Method is, in essence, based upon the sale by the Tax Collector of "tax certificates" and remittance of the proceeds of such sale to the District for payment of the Series 2023 Assessments due. Prior to the sale of tax certificates, the landowner may bring current the delinquent Taxes and Assessments and cancel the tax certificate process by paying the total amount of delinquent Taxes and Assessments plus all applicable interest, costs and charges. If the landowner does not act, the Tax Collector is required to attempt to sell tax certificates by public bid to the person who pays the delinquent Taxes and Assessments owing, and any applicable interest, costs and charges, and who accepts the lowest interest rate per annum to be borne by the certificates (but not more than 18%).

If there are no bidders, the tax certificate is issued to the County. The County is to hold, but not pay for, the tax certificate with respect to the property, bearing interest at the maximum legal rate of interest, which is currently 18%. The Tax Collector does not collect any money if tax certificates are issued, or struck off, to the County. The County may sell such certificates to the public at any time after issuance, but before a tax deed application is made, at the face amount thereof plus interest at the rate of not more than 18% per annum, costs and charges. Proceeds from the sale of tax certificates are required to be used to pay Taxes and Assessments (including the Series 2023 Assessments), interest, costs and charges on the real property described in the certificate.

Unless full payment for a tax deed is made to the clerk of court, including documentary stamps and recording fees, any tax certificate in the hands of a person other than the County may be redeemed and canceled, in whole or in part (under certain circumstances), at any time before a tax deed is issued, and at a price equal to the face amount of the certificate or portion thereof together with all interest, costs, and charges due. Regardless of the interest rate actually borne by the certificates, persons redeeming tax certificates must pay a minimum interest rate of 5%, unless the rate borne by the certificates is zero percent. The proceeds of such a redemption are paid to the Tax Collector who transmits to the holder of the tax certificate such proceeds less service charges, and the certificate is canceled. Redemption of tax certificates held by the County is effected by purchase of such certificates from the County, as described above.

Any holder, other than the County, of a tax certificate that has not been redeemed has seven years from the date of issuance of the tax certificate during which to act against the land that is the subject of the tax certificate. After an initial period ending two years from April 1 of the year of issuance of a certificate, during which period actions against the land are held in abeyance to allow for sales and redemptions of tax certificates, and before the expiration of seven years from the date of issuance, the holder of a certificate

may apply for a tax deed to the subject land. The applicant is required to pay to the Tax Collector at the time of application all amounts required to redeem or purchase all other outstanding tax certificates covering the land, plus interest, any omitted taxes or delinquent taxes and interest, and current taxes, if due (as well as any costs of resale, if applicable). If the County holds a tax certificate on property valued at \$5,000 or more and has not succeeded in selling it, the County must apply for a tax deed two years after April 1 of the year of issuance of the certificate or as soon thereafter as is reasonable. The County pays costs and fees to the Tax Collector but not any amount to redeem any other outstanding certificates covering the land. Thereafter, the property is advertised for public sale.

In any such public sale conducted by the Clerk of the Circuit Court, the private holder of the tax certificate who is seeking a tax deed for non-homestead property is deemed to submit a minimum bid equal to the amount required to redeem the tax certificate, charges for the cost of sale, including costs incurred for the service of notice required by statute, redemption of other tax certificates on the land, and all other costs to the applicant for the tax deed, plus interest thereon. In the case of homestead property, the minimum bid is also deemed to include, in addition to the amount of money required for the minimum bid on non-homestead property, an amount equal to one-half of the latest assessed value of the homestead. If there are no higher bids, the holder receives title to the land, and the amounts paid for the certificate and in applying for a tax deed are credited toward the purchase price. The holder is also responsible for payment of any amounts included in the bid not already paid, including but not limited to, documentary stamp tax, recording fees, and, if property is homestead property, the moneys to cover the one-half value of the homestead. If there are other bids, the holder may enter the bidding. The highest bidder is awarded title to the land. The portion of proceeds of such sale needed to redeem the tax certificate, together with all subsequent unpaid taxes plus the costs and expenses of the application for deed, with interest on the total of such sums, are forwarded to the holder thereof or credited to such holder if such holder is the successful bidder. Excess proceeds are distributed first to satisfy governmental liens against the land and then to the former title holder of the property (less service charges), lienholder of record, mortgagees of record, vendees of recorded contracts for deeds, and other lienholders and any other person to whom the land was last assessed on the tax roll for the year in which the land was assessed, all as their interest may appear. If the property is purchased for an amount in excess of the statutory bid of the certificate holder, but such excess is not sufficient to pay all governmental liens of record, the excess shall be paid to each governmental unit pro rata.

Except for certain governmental liens and certain restrictive covenants and restrictions, no right, interest, restriction or other covenant survives the issuance of a tax deed. Thus, for example, outstanding mortgages on property subject to a tax deed would be extinguished.

If there are no bidders at the public sale, the clerk shall enter the land on a list entitled "lands available for taxes" and shall immediately notify the County Commission that the property is available. At any time within ninety (90) days from the date the property is placed on the list, the County may purchase the land for the opening bid, or may waive its rights to purchase the property. Thereafter, and without further notice or advertising, any person, the County or any other governmental unit may purchase the land by paying the amount of the opening bid. Ad valorem taxes and non-ad valorem assessments accruing after the date of public sale do not require repetition of the bidding process but are added to the minimum bid. Three years from the date the property was offered for sale, unsold lands escheat to the County in which they are located, free and clear, and all tax certificates and liens against the property are canceled and a deed is executed vesting title in the governing board of such County.

There can be no guarantee that the Uniform Method will result in the payment of Series 2023 Assessments. For example, the demand for tax certificates is dependent upon various factors, which include the rate of interest that can be earned by ownership of such certificates and the underlying value of the land that is the subject of such certificates and which may be subject to sale at the demand of the certificate

holder. Therefore, the underlying market value of the property within the District may affect the demand for certificates and the successful collection of the Series 2023 Assessments, which are the primary source of payment of the Series 2023 Bonds. Additionally, legal proceedings under Federal bankruptcy law brought by or against a landowner who has not yet paid his or her property taxes or assessments would likely result in a delay in the sale of tax certificates. See "BONDOWNERS' RISKS."

BONDOWNERS' RISKS

There are certain risks inherent in an investment in bonds issued by a public authority or governmental body in the State and secured by special assessments. Certain of these risks are described in other sections of this Limited Offering Memorandum. Certain additional risks are associated with the Series 2023 Bonds offered hereby and are set forth below. Prospective investors in the Series 2023 Bonds should have such knowledge and experience in financial and business matters to be capable of evaluating the merits and risks of an investment in the Series 2023 Bonds and have the ability to bear the economic risks of such prospective investment, including a complete loss of such investment. This section does not purport to summarize all risks that may be associated with purchasing or owning the Series 2023 Bonds, and prospective purchasers are advised to read this Limited Offering Memorandum in its entirety for a more complete description of investment considerations relating to the Series 2023 Bonds.

Concentration of Land Ownership

[As of December 8, 2022, Horton currently owns 23 lots within Assessment Area One, and the Developer owns the remaining 93 platted lots.] Payment of the Series 2023 Assessments is primarily dependent upon their timely payment by the Landowners and the other future landowners in Assessment Area One. Non-payment of the Series 2023 Assessments by any of the landowners could have a substantial adverse impact upon the District's ability to pay debt service on the Series 2023 Bonds. See "THE DEVELOPER AND THE BUILDER" and "SECURITY FOR AND SOURCE OF PAYMENT OF THE SERIES 2023 BONDS" herein.

Bankruptcy and Related Risks

In the event of the institution of bankruptcy or similar proceedings with respect to either of the Landowners or any other owner of benefited property, delays could occur in the payment of debt service on the Series 2023 Bonds, as such bankruptcy could negatively impact the ability of: (i) either of the Landowners and any other landowner to pay the Series 2023 Assessments; (ii) the Tax Collector to sell tax certificates in relation to such property with respect to the Series 2023 Assessments being collected pursuant to the Uniform Method; and (iii) the District to foreclose the lien of the Series 2023 Assessments not being collected pursuant to the Uniform Method. In addition, the remedies available to the Owners of the Series 2023 Bonds under the Indenture are in many respects dependent upon judicial actions which are often subject to discretion and delay. Under existing constitutional and statutory law and judicial decisions, the remedies specified by federal, state and local law and in the Indenture and the Series 2023 Bonds, including, without limitation, enforcement of the obligation to pay Series 2023 Assessments and the ability of the District to foreclose the lien of the Series 2023 Assessments if not being collected pursuant to the Uniform Method, may not be readily available or may be limited. The various legal opinions to be delivered concurrently with the delivery of the Series 2023 Bonds (including Bond Counsel's approving opinion) will be qualified as to the enforceability of the various legal instruments by limitations imposed by bankruptcy, reorganization, insolvency or other similar laws affecting the rights of creditors enacted before or after such delivery. The inability, either partially or fully, to enforce remedies available with respect to the Series 2023 Bonds could have a material adverse impact on the interest of the Owners thereof.

A 2011 bankruptcy court decision in Florida held that the governing body of a community development district, and not the bondholders or indenture trustee, was the creditor of the landowners/debtors in bankruptcy with respect to claims for special assessments, and thus only the district could vote to approve or disapprove a reorganization plan submitted by the debtors in the case. The district voted in favor of the plan. The governing body of the district was at that time elected by the landowners rather than qualified electors. Under the reorganization plan that was approved, a two-year moratorium was placed on the debtor landowners' payment of special assessments. As a result of this non-payment of assessments, debt service payments on the district's bonds were delayed for two years or longer. The Master Indenture provides for the delegation of certain rights from the District to the Trustee in the event of a bankruptcy or similar proceeding with respect to an insolvent Landowner. See "SECURITY FOR AND SOURCE OF PAYMENT OF THE SERIES 2023 BONDS – Indenture Provisions Relating to Bankruptcy or Insolvency of a Landowner" herein. The District cannot express any view whether such delegation would be enforceable.

Series 2023 Assessments Are Non-Recourse

The principal security for the payment of the principal and interest on the Series 2023 Bonds is the timely collection of the Series 2023 Assessments. The Series 2023 Assessments do not constitute a personal indebtedness of the landowners of the land subject thereto, but are secured by a lien on such land. There is no assurance that the Landowners or other landowners will be able to pay the Series 2023 Assessments or that they will pay such Series 2023 Assessments even though financially able to do so. Neither the Landowners nor any other landowners have any personal obligation to pay the Series 2023 Assessments. Neither the Landowners nor any other landowners are guarantors of payment of any Series 2023 Assessments, and the recourse for the failure of the Landowners or any landowners to pay the Series 2023 Assessments is limited to the collection proceedings against the land subject to such unpaid Series 2023 Assessments, as described herein. Therefore the likelihood of collection of the Series 2023 Assessments may ultimately depend on the market value of the land subject to the Series 2023 Assessments. While the ability of the Landowners and other landowners to pay the Series 2023 Assessments is a relevant factor, the willingness of the Landowners and other landowners to pay the Series 2023 Assessments, which may also be affected by the value of the land subject to the Series 2023 Assessments, is also an important factor in the collection of Series 2023 Assessments. The failure of either of the Landowners or any other landowners to pay the Series 2023 Assessments could render the District unable to collect delinquent Series 2023 Assessments, if any, and provided such delinquencies are significant, could negatively impact the ability of the District to make the full or punctual payment of debt service on the Series 2023 Bonds.

Regulatory and Environmental Risks

The development of the District Lands is subject to comprehensive federal, state and local regulations and future changes to such regulations. Approval is required from various public agencies in connection with, among other things, the design, nature and extent of planned improvements, both public and private, and construction of the infrastructure in accordance with applicable zoning, land use and environmental regulations. Although all such approvals required to date have been received and any further approvals are anticipated to be received as needed, failure to obtain any such approvals in a timely manner could delay or adversely affect the completion of the development of the District Lands. See "THE DEVELOPMENT – Zoning and Permitting," herein for more information.

The value of the land within the District, the success of the Development, the development of Assessment Area One and the likelihood of timely payment of principal and interest on the Series 2023 Bonds could be affected by environmental factors with respect to the land in the District. Should the land be contaminated by hazardous materials, this could materially and adversely affect the value of the land in the District, which could materially and adversely affect the success of the development of the lands within

the District and the likelihood of the timely payment of the Series 2023 Bonds. The District has not performed, nor has the District requested that there be performed on its behalf, any independent assessment of the environmental conditions within the District. See "THE DEVELOPMENT – Environmental" for information on environmental site assessments obtained or received. Nevertheless, it is possible that hazardous environmental conditions could exist within the District or in the vicinity of the District and that such conditions could have a material and adverse impact upon the value of the benefited lands within the District. No assurance can be given that unknown hazardous materials, protected animals or vegetative species, etc., do not currently exist or may not develop in the future, whether originating within the District or from surrounding property, and what effect such may have on the development or sale of the lands in Assessment Area One.

The value of the lands subject to the Series 2023 Assessments could also be adversely impacted by flooding or wind damage caused by hurricanes, tropical storms, or other catastrophic events. In addition to potential damage or destruction to any existing development or construction in or near the District, such catastrophic events could potentially render the District Lands unable to support future development. The occurrence of any such events could materially adversely impact the District's ability to pay principal and interest on the Series 2023 Bonds. The Series 2023 Bonds are not insured, and the District's casualty insurance policies do not insure against losses incurred on private lands within its boundaries.

Economic Conditions and Changes in Development Plans

The successful development of Assessment Area One and the sale of residential units therein, once such homes are built, may be affected by unforeseen changes in general economic conditions, fluctuations in the real estate market and other factors beyond the control of the Landowners. Moreover, the Developer has the right to modify or change plans for the development of the Development from time to time, including, without limitation, land use changes, changes in the overall land and phasing plans, and changes to the type, mix, size and number of units to be developed, and may seek in the future, in accordance with and subject to the provisions of the Act, to contract or expand the boundaries of the District. See "THE DISTRICT – General" for more information on the District's pending boundary amendment.

Other Taxes and Assessments

The willingness and/or ability of an owner of benefited land to pay the Series 2023 Assessments could be affected by the existence of other taxes and assessments imposed upon such property by the District, the County or any other local special purpose or general purpose governmental entities. County, school, special district taxes and special assessments, and voter-approved ad valorem taxes levied to pay principal of and interest on debt, including the Series 2023 Assessments, collected pursuant to the Uniform Method are payable at one time. Public entities whose boundaries overlap those of the District could, without the consent of the owners of the land within the District, impose additional taxes on the property within the District. The District anticipates imposing operation and maintenance assessments encumbering the same property encumbered by the Series 2023 Assessments. In addition, lands within the District may also be subject to assessments by property owners' and homeowners' associations. See "THE DEVELOPMENT – Taxes, Fees and Assessments" herein for additional information.

Under Florida law, a landowner may contest the assessed valuation determined for its property that forms the basis of ad-valorem taxes such landowner must pay. During this contest period, the sale of a tax certificate under the Uniform Method will be suspended. If the Series 2023 Assessments are being collected along with ad valorem taxes pursuant to the Uniform Method, tax certificates will not be sold with respect to such Series 2023 Assessment, even though the landowner is not contesting the amount of the Series 2023 Assessment. However, Section 194.014, Florida Statutes, requires taxpayers challenging the assessed value of their property to pay all non-ad valorem assessments and at least 75% of their ad valorem taxes before

they become delinquent. Likewise, taxpayers who challenge the denial of an exemption or classification or a determination that their improvements were substantially complete must pay all non-ad valorem assessments and the amount of ad valorem taxes that they admit in good faith to be owing. If a taxpayer fails to pay property taxes as set forth above, the Value Adjustment Board considering the taxpayer's challenge is required to deny such petition by written decision by April 20 of such year.

Limited Secondary Market for Series 2023 Bonds

The Series 2023 Bonds may not constitute a liquid investment, and there is no assurance that a liquid secondary market will exist for the Series 2023 Bonds in the event an Owner thereof determines to solicit purchasers for the Series 2023 Bonds. Even if a liquid secondary market exists, there can be no assurance as to the price for which the Series 2023 Bonds may be sold. Such price may be lower than that paid by the current Owners of the Series 2023 Bonds, depending on the progress of development of the lands within Assessment Area, existing real estate and financial market conditions and other factors.

Inadequacy of Reserve Account

Some of the risk factors discussed herein, which, if materialized, would result in a delay in the collection of the Series 2023 Assessments, may not adversely affect the timely payment of debt service on the Series 2023 Bonds because of the Series 2023 Reserve Account. The ability of the Series 2023 Reserve Account to fund deficiencies caused by delinquencies in the Series 2023 Assessments is dependent on the amount, duration and frequency of such deficiencies. Moneys on deposit in the Series 2023 Reserve Account may be invested in certain obligations permitted under the Indenture. Fluctuations in interest rates and other market factors could affect the amount of moneys in such Reserve Account to make up deficiencies. If the District has difficulty in collecting the Series 2023 Assessments, the Series 2023 Reserve Account would be rapidly depleted and the ability of the District to pay debt service on the Series 2023 Bonds could be materially adversely affected. In addition, during an Event of Default under the Indenture, the Trustee may withdraw moneys from the Series 2023 Reserve Account and such other Funds, Accounts and subaccounts created under the Indenture to pay its extraordinary fees and expenses incurred in connection with such Event of Default. If in fact the Series 2023 Reserve Account is accessed for any purpose, the District does not have a designated revenue source for replenishing such account. Moreover, the District may not be permitted to re-assess real property then burdened by the Series 2023 Assessments in order to provide for the replenishment of the Series 2023 Reserve Account. See "SECURITY FOR AND SOURCE OF PAYMENT OF THE SERIES 2023 BONDS – Series 2023 Reserve Account" herein for more information about the Series 2023 Reserve Account.

Legal Delays

If the District should commence a foreclosure action against a landowner for nonpayment of Series 2023 Assessments that are not being collected pursuant to the Uniform Method, such landowner and/or its mortgagee(s) may raise affirmative defenses to such foreclosure action. Although the District expects that such affirmative defenses would likely be proven to be without merit, they could result in delays in completing the foreclosure action. In addition, the District is required under the Indenture to fund the costs of such foreclosure. It is possible that the District will not have sufficient funds and will be compelled to request the Holders of the Series 2023 Bonds to allow funds on deposit under the Indenture to be used to pay the costs of the foreclosure action. Under the Internal Revenue Code of 1986, as amended (the "Code"), there are limitations on the amounts of proceeds from the Series 2023 Bonds that can be used for such purpose.

IRS Examination and Audit Risk

The Internal Revenue Service (the "IRS") routinely examines bonds issued by state and local governments, including bonds issued by community development districts. In 2016, the IRS concluded its lengthy examination of certain issues of bonds (for purposes of this subsection, the "Audited Bonds") issued by Village Center Community Development District (the "Village Center CDD"). During the course of the audit of the Audited Bonds, Village Center CDD received a ruling dated May 30, 2013, in the form of a non-precedential technical advice memorandum ("TAM") concluding that Village Center CDD is not a political subdivision for purposes of Section 103(a) of the Code because Village Center CDD was organized and operated to perpetuate private control and avoid indefinitely responsibility to an electorate, either directly or through another elected state or local government body. Such a conclusion could lead to the further conclusion that the interest on the Audited Bonds was not excludable from gross income of the owners of such bonds for federal income tax purposes. Village Center CDD received a second TAM dated June 17, 2015, which granted relief to Village Center CDD from retroactive application of the IRS's conclusion regarding its failure to qualify as a political subdivision. Prior to the conclusion of the audits, the Audited Bonds were all refunded with taxable bonds. The audit of the Audited Bonds that were issued for utility improvements were closed without change to the tax exempt status of those Audited Bonds on April 25, 2016, and the audit of the remainder of the Audited Bonds (which funded recreational amenity acquisitions from entities related to the principal landowner in the Village Center CDD) was closed on July 14, 2016, without the IRS making a final determination that the interest on the Audited Bonds in question was required to be included in gross income. However, the IRS letter to the Village Center CDD with respect to this second set of Audited Bonds noted that the IRS found that the Village Center CDD was not a "proper issuer of tax-exempt bonds" and that those Audited Bonds were private-activity bonds that did not fall in any of the categories that qualify for tax-exemption. Although the TAMs and the letters to the Village Center CDD from the IRS referred to above are addressed to, and binding only on, the IRS and Village Center CDD in connection with the Audited Bonds, they reflect the audit position of the IRS, and there can be no assurance that the IRS would not commence additional audits of bonds issued by other community development districts raising issues similar to the issues raised in the case of the Audited Bonds based on the analysis set forth in the first TAM or on the related concerns addressed in the July 14, 2016 letter to the Village Center CDD.

On February 23, 2016, the IRS published proposed regulations designed to provide prospective guidance with respect to potential private business control of issuers by providing a new definition of political subdivision for purposes of determining whether an entity is an appropriate issuer of bonds the interest on which is excluded from gross income for federal tax purposes. The proposed regulations required that a political subdivision (i) have the power to exercise at least one sovereign power, (ii) be formed and operated for a governmental purpose, and (iii) have a governing body controlled by or have significant uses of its funds or assets otherwise controlled by a government unit with all three sovereign powers or by an electorate that is not controlled by an unreasonably small number of unrelated electors. On October 4, 2017, the Treasury Department ("Treasury") announced that it would withdraw the proposed regulations, stating that, "while Treasury and the IRS continue to study the legal issues relating to political subdivisions, Treasury and the IRS currently believe that these proposed regulations should be withdrawn in their entirety, and plan to publish a withdrawal of the proposed regulations shortly in the Federal Register. Treasury and the IRS may propose more targeted guidance in the future after further study of the relevant legal issues." Notice of withdrawal of the proposed regulations was published in the Federal Register on October 20, 2017.

It has been reported that the IRS has closed audits of other community development districts in the State with no change to such districts' bonds' tax-exempt status, but has advised such districts that such districts must have public electors within the timeframe established by the applicable state law or their bonds may be determined to be taxable retroactive to the date of issuance. Pursuant to the Act, general

elections are not held until the later of six years from the date of establishment of the community development district or the time at which there are at least 250 qualified electors in the district. The District, unlike Village Center CDD, was formed with the intent that it will contain a sufficient number of residents to allow for a transition to control by a general electorate. Currently, all of the members of the Board of the District were elected by the Developer and none were elected by qualified electors. The Developer will certify as to its expectations as to the timing of the transition of control of the Board of the District to qualified electors pursuant to the Act. Such certification by the Developer does not ensure that such certification shall be determinative of, or may influence the outcome of any audit by the IRS, or any appeal from such audit, that may result in an adverse ruling that the District is not a political subdivision for purposes of Section 103(a) of the Code. Further, there can be no assurance that an audit by the IRS of the Series 2023 Bonds will not be commenced. The District has no reason to believe that any such audit will be commenced, or that any such audit, if commenced, would result in a conclusion of noncompliance with any applicable State or federal law.

Owners of the Series 2023 Bonds are advised that, if the IRS does audit the Series 2023 Bonds, under its current procedures, at least during the early stages of an audit, the IRS will treat the District as the taxpayer, and the Owners of the Series 2023 Bonds may have limited rights to participate in those proceedings. The commencement of such an audit could adversely affect the market value and liquidity of the Series 2023 Bonds until the audit is concluded, regardless of the ultimate outcome. In addition, in the event of an adverse determination by the IRS with respect to the tax-exempt status of interest on the Series 2023 Bonds, it is unlikely the District will have available revenues to enable it to contest such determination or enter into a voluntary financial settlement with the IRS. Further, an adverse determination by the IRS with respect to the tax-exempt status of interest on the Series 2023 Bonds would adversely affect the availability of any secondary market for the Series 2023 Bonds. Should interest on the Series 2023 Bonds become includable in gross income for federal income tax purposes, not only will Owners of Series 2023 Bonds be required to pay income taxes on the interest received on such Series 2023 Bonds and related penalties, but because the interest rate on such Series 2023 Bonds will not be adequate to compensate Owners of the Series 2023 Bonds for the income taxes due on such interest, the value of the Series 2023 Bonds may decline.

THE INDENTURE DOES NOT PROVIDE FOR ANY ADJUSTMENT IN THE INTEREST RATES ON THE SERIES 2023 BONDS IN THE EVENT OF AN ADVERSE DETERMINATION BY THE IRS WITH RESPECT TO THE TAX-EXEMPT STATUS OF INTEREST ON THE SERIES 2023 BONDS. PROSPECTIVE PURCHASERS OF THE SERIES 2023 BONDS SHOULD EVALUATE WHETHER THEY CAN OWN THE SERIES 2023 BONDS IN THE EVENT THAT THE INTEREST ON THE SERIES 2023 BONDS BECOMES TAXABLE AND/OR THE DISTRICT IS EVER DETERMINED TO NOT BE A POLITICAL SUBDIVISION FOR PURPOSES OF THE CODE AND/OR SECURITIES ACT (AS HEREINAFTER DEFINED).

Loss of Exemption from Securities Registration

The Series 2023 Bonds have not been and will not be registered under the Securities Act of 1933, as amended (the "Securities Act"), or any state securities laws, because of the exemption for securities issued by political subdivisions. It is possible that federal or state regulatory authorities could in the future determine that the District is not a political subdivision for purposes of federal and state securities laws, including without limitation as the result of a determination by the IRS, judicial or otherwise, of the District's status for purposes of the Code. In such event, the District and purchasers of Series 2023 Bonds may not be able to rely on the exemption from registration under the Securities Act relating to securities issued by political subdivisions. In that event, the Owners of the Series 2023 Bonds would need to ensure that subsequent transfers of the Series 2023 Bonds are made pursuant to a transaction that is not subject to the registration requirements of the Securities Act and applicable state securities laws.

Federal Tax Reform

Various legislative proposals are mentioned from time to time by members of Congress of the United States of America and others concerning reform of the internal revenue (tax) laws of the United States. In addition, the IRS may, in the future, issue rulings that have the effect of challenging the interpretation of existing tax laws. Certain of these proposals and interpretations, if implemented or upheld, could have the effect of diminishing the value of obligations of states and their political subdivisions, such as the Series 2023 Bonds, by eliminating or changing the tax-exempt status of interest on such bonds. Whether any such proposals will ultimately become or be upheld as law, and if so, the effect such proposals could have upon the value of bonds such as the Series 2023 Bonds cannot be predicted. However, it is possible that any such law or interpretation could have a material and adverse effect upon the availability of a liquid secondary market and/or the value of the Series 2023 Bonds. Prospective purchasers of the Series 2023 Bonds should consult their tax advisors as to the impact of any proposed or pending legislation. See also "TAX MATTERS" herein.

State Tax Reform

It is impossible to predict what new proposals may be presented regarding tax reform and/or community development districts during upcoming legislative sessions, whether such new proposals or any previous proposals regarding the same will be adopted by the Florida Senate and House of Representatives and signed by the Governor, and, if adopted, the form thereof. On October 31, 2014, the Auditor General of the State released a 31-page report which requests legislative action to establish parameters on the amount of bonds a community development district may issue and provide additional oversight for community development district bonds. This report renewed requests made by the Auditor General in 2011 that led to the Governor of the State issuing an Executive Order on January 11, 2012 (the "Executive Order") directing the Office of Policy and Budget in the Executive Office of the Governor ("OPB") to examine the role of special districts in the State. As of the date hereof, the OPB has not made any recommendations pursuant to the Executive Order nor has the Florida legislature passed any related legislation. It is impossible to predict with certainty the impact that any existing or future legislation will or may have on the security for the Series 2023 Bonds. It should be noted that Section 190.16(14) of the Act provides in pertinent part that "The state pledges to the holders of any bonds issued under the Act that it will not limit or alter the rights of the district to levy and collect the ... assessments... and to fulfill the terms of any agreement made with the holders of such bonds ... and that it will not impair the rights or remedies of such holders."

Insufficient Resources or Other Factors Causing Failure to Complete the Assessment Area One Project or the Construction of Homes within Assessment Area One

The cost to finish the Assessment Area One Project will exceed the net proceeds from the Series 2023 Bonds. There can be no assurance, in the event the District does not have sufficient moneys on hand to complete the Assessment Area One Project, that the District will be able to raise, through the issuance of additional bonds or otherwise, the moneys necessary to complete the Assessment Area One Project. Further, the Indenture sets forth certain limitations on the issuance of additional bonds. See "SECURITY FOR AND SOURCE OF PAYMENT OF THE SERIES 2023 BONDS – Additional Obligations" for more information.

Although the Developer will agree to fund or cause to be funded the completion of the Assessment Area One Project regardless of the insufficiency of proceeds from the Series 2023 Bonds and will enter into a completion agreement with the District as evidence thereof, there can be no assurance that the Developer will have sufficient resources to do so. Such obligation of the Developer is an unsecured obligation. See "THE DEVELOPER AND THE BUILDER" herein for more information on the Developer.

Further, there is a possibility that, even if Assessment Area One is developed, the Builder may not close on any [more] of the lots therein, and such failure to close could negatively impact the construction of homes in Assessment Area One. The Builder Contract may also be terminated by the Builder upon the occurrence or failure to occur of certain conditions set forth therein. See "THE DEVELOPMENT – Builder Contract" herein for more information about the Builder Contract. Further, even if development of Assessment Area One is completed, there are no assurances that any additional homes will be constructed and sold within the Assessment Area One.

COVID-19 and Related Matters

In addition to the general economic conditions discussed above, the timely and successful completion of the Development, the purchase of [additional] lots therein by the Builder and the construction and sale to end users of residential units may be adversely impacted by the continued spread of the novel strain of coronavirus called COVID-19 or by other highly contagious or epidemic or pandemic diseases. The United States, the State and the County have all previously imposed certain health and public safety restrictions in response to COVID-19 in the past. The District cannot predict whether new actions may be taken by government authorities in the future to contain or otherwise address the impact of the COVID-19 or similar outbreak.

To date, the outbreak has resulted in severe impacts on global financial markets, unemployment levels and commerce generally. The Developer and the Builder may experience delays in obtaining certain development approvals as a result of the implementation of certain government actions and/or restrictions. The District and the Developer cannot predict the duration of the current COVID-19 outbreak, and the ultimate impact the COVID-19 outbreak may have on the Development is unknown. It is possible that delays in lot purchases by the Builder, construction delays, delays in the receipt of permits or other government approvals, supply chain delays, increased costs, delays in sales to end users or other delays could occur, or continue to occur, as applicable, as a result of the COVID-19 outbreak or other highly contagious or epidemic or pandemic diseases that adversely impact the Development. See also "BONDOWNERS' RISKS – Economic Conditions and Changes in Development Plans" and "–Insufficient Resources or Other Factors Causing Failure to Complete the Assessment Area One Project or the Construction of Homes within Assessment Area One herein.

Cybersecurity

The District relies on a technological environment to conduct its operations. The District, its agents and other third parties the District does business with or otherwise relies upon are subject to cyber threats including, but not limited to, hacking, viruses, malware and other attacks on computer and other sensitive digital networks and systems. Entities or individuals may attempt to gain unauthorized access to such parties' digital systems for the purposes of misappropriating assets or information or causing operational disruption and damage. No assurances can be given that any such attack(s) will not materially impact the operations or finances of the District, which could impact the timely payment of debt service on the Series 2023 Bonds.

Prepayment and Redemption Risk

In addition to being subject to optional and mandatory sinking fund redemptions, the Series 2023 Bonds are subject to extraordinary mandatory redemption as a result of prepayments of the Series 2023 Assessments by the landowners within Assessment Area One. Any such redemptions of the Series 2023 Bonds would be at the principal amount of such Series 2023 Bonds being redeemed plus accrued interest to the date of redemption. In such event, owners of the Series 2023 Bonds may not realize their anticipated rate of return on the Series 2023 Bonds and owners of any Premium Bonds (as defined herein) may receive

less than the price they paid for the Series 2023 Bonds. See "DESCRIPTION OF THE SERIES 2023 BONDS – Redemption Provisions," "– Purchase of Series 2023 Bonds" and "SECURITY FOR AND SOURCE OF PAYMENT OF THE SERIES 2023 BONDS – Prepayment of Series 2023 Assessments" herein for more information.

Payment of Series 2023 Assessments after Bank Foreclosure

In the event a bank forecloses on property because of a default on a mortgage in favor of such bank on any of the assessable lands within the District, and then the bank itself fails, the Federal Deposit Insurance Corporation (the "FDIC"), as receiver, will then become the fee owner of such property. In such event, the FDIC will not, pursuant to its own rules and regulations, likely be liable to pay the Series 2023 Assessments levied on such property. In addition, the District would require the consent of the FDIC prior to commencing a foreclosure action.

[Remainder of page intentionally left blank.]

ESTIMATED SOURCES AND USES OF SERIES 2023 BOND PROCEEDS

Source of Funds

Principal Amount of Series 2023 Bonds	\$ _____
[Plus/Less: Net Original Issue Premium/Discount]	_____
Total Sources	\$ _____

Use of Funds

Deposit to Series 2023 Acquisition and Construction Account	\$ _____
Deposit to Series 2023 Reserve Account	_____
Deposit to Series 2023 Capitalized Interest Account ⁽¹⁾	_____
Costs of Issuance, including Underwriter's Discount ⁽²⁾	_____
Total Uses	\$ _____

(1) Interest is expected to be capitalized through and including [_____, 202_].

(2) Costs of issuance include, without limitation, legal fees and other costs associated with the issuance of the Series 2023 Bonds.

[Remainder of page intentionally left blank.]

DEBT SERVICE REQUIREMENTS

The following table sets forth the scheduled Debt Service on the Series 2023 Bonds:

<u>Period Ending</u> <u>November 1</u>	<u>Principal</u> <u>(Amortization)</u>	<u>Interest</u>	<u>Total Debt Service</u>
---	---	-----------------	---------------------------

TOTALS

* The final maturity of the Series 2023 Bonds is May 1, 20__.

[Remainder of page intentionally left blank.]

THE DISTRICT

General Information

The District, which is the issuer of the Series 2023 Bonds, is a local unit of special purpose government of the State, created pursuant to the Uniform Community Development District Act of 1980, Chapter 190, Florida Statutes, as amended (the "Act"), and by Ordinance No. 22-38 of the Board of County Commissioners of Manatee County, Florida (the "County"), adopted on May 5, 2022 and effective on May 9, 2022 (the "Ordinance"). The District encompasses approximately 39.651 gross acres that are located within the County. The District is located east of North Rye Road and north of Rye Wilderness Trail.

[The District has filed with the County a petition to amend the boundaries of the District to include an additional approximately __ acres. The District anticipates these lands, which are owned by the Developer, will be added to the District in the ___ calendar quarter of 202__. In addition, the District anticipates filing an additional petition[s] to amend the boundaries in the future to include the remaining approximately __ acres of the planned Development [for a total of 152.319 acres] after the Developer acquires such lands, which is anticipated to occur by the end of 202__. The District anticipates issuing additional bonds in the future to finance a portion of the development costs associated with such lands and such additional bonds are expected to be secured by special assessments levied on lands outside of Assessment Area One. The expansion lands will not be subject to the Series 2023 Assessments that secure the Series 2023 Bonds.]

Legal Powers and Authority

The District is an independent unit of local government created pursuant to, and established in accordance with, the Act. The Act was enacted in 1980 to provide a uniform method for the establishment of independent districts to manage and finance basic community development services, including capital infrastructure required for community developments throughout the State. The Act provides legal authority for community development districts (such as the District) to finance the acquisition, construction, operation and maintenance of the major infrastructure for community development pursuant to its general law charter.

Among other provisions, the Act gives the District's Board of Supervisors the authority to, among other things, (a) finance, fund, plan, establish, acquire, construct or reconstruct, enlarge or extend, equip, operate and maintain systems, facilities, and basic infrastructure for, among other things: (i) water management and control for lands within the District and to connect any of such facilities with roads and bridges; (ii) water supply, sewer and waste-water management, reclamation and reuse systems or any combination thereof and to construct and operate connecting intercept or outlet sewers and sewer mains and pipes and water mains, conduits, or pipelines in, along, and under any street, alley, highway, or other public place or ways, and to dispose of any effluent, residue, or other byproducts of such system or sewer system; (iii) District roads equal to or exceeding the specifications of the county in which such District roads are located and street lights, landscaping, hardscaping and undergrounding of electric utility lines; (iv) conservation areas, mitigation areas, and wildlife habitat; (v) any other project, facility, or service required by a development approval, interlocal agreement, zoning condition, or permit issued by a governmental authority with jurisdiction in the District, and (vi) with the consent of the local general-purpose government within the jurisdiction of which the power is to be exercised, parks and facilities for indoor and outdoor recreational uses, and security; (b) borrow money and issue bonds of the District; (c) impose and foreclose special assessments liens as provided in the Act; and (d) exercise all other powers, necessary, convenient, incidental or proper in connection with any of the powers or duties of the District stated in the Act.

The Act does not empower the District to adopt and enforce any land use plans or zoning ordinances and the Act does not empower the District to grant building permits. These functions are to be performed by general purpose local governments having jurisdiction over the lands within the District.

The Act exempts all property owned by the District from levy and sale by virtue of an execution and from judgment liens, but does not limit the right of any bondholders to pursue any remedy for enforcement of any lien or pledge of the District in connection with its bonds, including the Series 2023 Bonds.

Board of Supervisors

The Act provides that a five-member Board of Supervisors (the "Board") serves as the governing body of the District. Members of the Board (the "Supervisors") must be residents of the State and citizens of the United States. Initially, the Supervisors were appointed in the Ordinance. Within 90 days after formation of the District, an election was held pursuant to which new Supervisors were elected on an at-large basis by the owners of the property within the District. Ownership of land within the District entitles the owner to one vote per acre (with fractions thereof rounded upward to the nearest whole number). A Supervisor serves until expiration of his or her term and until his or her successor is chosen and qualified. If, during a term of office, a vacancy occurs, the remaining Supervisors may fill the vacancy by an appointment of an interim Supervisor for the remainder of the unexpired term.

At the initial election held within 90 days after formation of the District, the landowners in the District elected two Supervisors to four-year terms and three Supervisors to two-year terms. Thereafter, the elections take place every two years, with the first such election being held on the first Tuesday in November, and subsequent elections being held on a date in November established by the Board. Upon the later of six years after the initial appointment of Supervisors and the year when the District next attains at least 250 qualified electors, Supervisors whose terms are expiring will begin to be elected (as their terms expire) by qualified electors of the District. A qualified elector is a registered voter who is at least eighteen years of age, a resident of the District and the State and a citizen of the United States. At the election where Supervisors are first elected by qualified electors, two Supervisors must be qualified electors and be elected by qualified electors, each elected to four-year terms. The seat of the remaining Supervisor whose term is expiring at such election shall be filled by a Supervisor who is elected by the landowners for a four-year term and who is not required to be a qualified elector. Thereafter, as terms expire, all Supervisors must be qualified electors and must be elected by qualified electors to serve staggered four-year terms.

Notwithstanding the foregoing, if at any time the Board proposes to exercise its ad valorem taxing power, prior to the exercise of such power, it shall call an election at which all Supervisors shall be elected by qualified electors in the District. Elections subsequent to such decision shall be held in a manner such that the Supervisors will serve four-year terms with staggered expiration dates in the manner set forth in the Act.

The Act provides that it shall not be an impermissible conflict of interest under Florida law governing public officials for a Supervisor to be a stockholder, officer or employee of a landowner or of any entity affiliated with a landowner.

The current members of the Board and the expiration of the term of each member are set forth below:

<u>Name</u>	<u>Title</u>	<u>Term Expires</u>
Christian Cotter*	Chairperson	November 2026
Mary Moulton*	Vice-Chairperson	November 2026
Andre Carmack*	Assistant Secretary	November 2024
Ted Gadoury*	Assistant Secretary	November 2024
Vacant	Assistant Secretary	November 2024

* Employee of, or affiliated with, the Developer.

A majority of the members of the Board constitutes a quorum for the purposes of conducting its business and exercising its powers and for all other purposes. Action taken by the District shall be upon a vote of a majority of the members present unless general law or a rule of the District requires a greater number. All meetings of the Board are open to the public under the State's open meeting or "Sunshine" law.

The District Manager and Other Consultants

The chief administrative official of the District is the District Manager (as hereinafter defined). The Act provides that a district manager has charge and supervision of the works of the District and is responsible for preserving and maintaining any improvement or facility constructed or erected pursuant to the provisions of the Act, for maintaining and operating the equipment owned by the District, and for performing such other duties as may be prescribed by the Board.

The District has retained Wrathell, Hunt & Associates, LLC, Boca Raton, Florida, to serve as its district manager ("District Manager"). The District Manager's office is located at 2300 Glades Rd., Ste. #410W, Boca Raton, Florida 33431.

The Act further authorizes the Board to hire such employees and agents as it deems necessary. Thus, the District has employed the services of Nabors, Giblin & Nickerson, P.A., Tampa, Florida, as Bond Counsel; Atwell, LLC, Maitland, Florida, as District Engineer; and KE Law Group, PLLC, Tallahassee, Florida, as District Counsel. The Board has also retained Wrathell, Hunt & Associates, LLC, to serve as Methodology Consultant for the Series 2023 Bonds.

No Outstanding Bonds

The District has not previously issued any bonds or other debt obligations.

[Remainder of page intentionally left blank.]

THE CAPITAL IMPROVEMENT PLAN AND THE ASSESSMENT AREA ONE PROJECT

Atwell, LLC (the "District Engineer") prepared a report entitled Engineer's Report for the Rye Crossing Community Development District, dated October 13, 2022 (the "Engineer's Report"). The Engineer's Report sets forth certain public infrastructure improvements for the development of the 450 residential lots planned for the District, including without limitation, the improvements set forth below, as more particularly described in the Engineer's Report attached hereto as APPENDIX A. The District Engineer, in the Engineer's Report, estimates that the public infrastructure associated with all 450 lots totals \$25,970,000 (the "Capital Improvement Plan").

Land development associated with the Development is scheduled to occur in phases. The first phase of land development which is currently located within the boundaries of the District consists of 39.651 acres of land and is planned to contain 116 single-family homes ("Assessment Area One"). The second phase of land development which is currently located outside the boundaries of the District but is expected to be annexed into the District consists of 152.319 acres of land which are planned to contain 334 single-family homes ("Assessment Area Two").

The Series 2023 Bonds are being issued in order to finance a portion of the public infrastructure improvements associated with Assessment Area One (the "Assessment Area One Project"). The District Engineer in the Engineer's Report estimates the total cost of the Assessment Area One Project to be approximately \$4,311,000, as more particularly described below.

<u>Assessment Area One Description</u>	<u>Estimated Costs</u>
Perimeter Roads, Landscape, Hardscape, Irrigation	\$ 760,000
Stormwater System	1,407,000
Water, Sewer, Reclaim Utilities	1,655,000
Undergrounding of Electrical Conduit	59,000
Conservation/Mitigation	10,000
Off-Site Improvements	330,000
Professional Fees	<u>90,000</u>
Total	<u>\$4,311,000</u>

Land development associated with Assessment Area One commenced in _____ and is substantially complete, with final completion expected by _____. A plat for the 116 lots planned for Assessment Area One was recorded in _____. To date, the Developer has spent approximately \$_____ towards land development, a portion of which includes the Assessment Area One Project. See "THE DEVELOPMENT – Land Acquisition and Finance Plan" herein for the Developer's anticipated costs to complete development of Assessment Area One.

The net proceeds of the Series 2023 Bonds to be deposited in the Series 2023 Acquisition and Construction Account will be approximately \$1.96 million, and such proceeds will be used by the District towards the funding and/or acquisition of a portion of the Assessment Area One Project from the Developer. The Developer will enter into a completion agreement that will obligate the Developer to complete any portions of the Assessment Area One Project not funded with proceeds of the Series 2023 Bonds. See "BONDOWNERS' RISKS – Insufficient Resources or Other Factors Causing Failure to Complete the Assessment Area One Project or the Construction of Homes within Assessment Area One" herein.

The District anticipates issuing additional bonds in the future in order to finance land development associated with future phases of the Development which will be on lands the District anticipates being added to the District in the future. Such lands would be separate and distinct from the lands comprising

Assessment Area One. See "SECURITY FOR AND SOURCE OF PAYMENT OF THE SERIES 2023 BONDS – Additional Obligations" herein for more information.

The District Engineer has indicated that all engineering permits necessary to construct the Assessment Area One Project that are set forth in the Engineer's Report have been obtained or will be obtained in the ordinary course of business. In addition to the Engineer's Report, please refer to "THE DEVELOPMENT – Zoning and Permitting" for a more detailed description of the zoning and permitting status of the District Lands. See "APPENDIX A – ENGINEER'S REPORT" attached hereto for more information regarding the above improvements.

[Remainder of page intentionally left blank.]

ASSESSMENT METHODOLOGY AND THE ALLOCATION OF ASSESSMENTS

Wrathell, Hunt & Associates, LLC, Boca Raton, Florida (the "Methodology Consultant"), has prepared the Master Special Assessment Methodology Report dated October 13, 2022 (the "Master Assessment Methodology"), as supplemented by the [First Supplemental Special Assessment Methodology Report dated [_____, 202_]], included herein as APPENDIX E (the "Supplemental Assessment Methodology" and together with the Master Assessment Methodology, the "Assessment Methodology"). The Assessment Methodology sets forth an overall method for allocating the Series 2023 Assessments to be levied against the lands within the District benefited by the Assessment Area One Project and collected by the District as a result thereof. Once the final terms of the Series 2023 Bonds are determined, the Supplemental Assessment Methodology will be revised to reflect such final terms. Once levied and imposed, the Series 2023 Assessments are a first lien on the land against which assessed until paid or barred by operation of law, co-equal with other taxes and assessments levied by the District, including the operation and maintenance assessments, and other units of government. See "ENFORCEMENT OF ASSESSMENT COLLECTIONS" herein.

[To be updated upon receipt of Supplemental Assessment Methodology: As set forth in the Assessment Methodology, the Series 2023 Assessments are being levied on the 116 platted lots which comprise Assessment Area One and will be allocated on a per unit basis below and as set forth in the Assessment Methodology. See "APPENDIX D: ASSESSMENT METHODOLOGY" attached hereto for more information.

<u>Product Type</u>	<u>No. of Units</u>	<u>Annual Series 2023 Assessments Per Unit*/**</u>	<u>Series 2023 Bonds Par Debt Per Unit*</u>
Single-Family 50'	116	\$1,500_____	\$20,086_____

*Preliminary, subject to change.

**[Assessment amounts will be grossed up to include costs of collection of 3% (subject to change) and an early payment discount of 4% (subject to change). Assessment levels assume certain Developer contributions of infrastructure. See "APPENDIX D: ASSESSMENT METHODOLOGY" attached hereto for more information.]

The District anticipates levying assessments to cover its operation and maintenance costs that will initially be approximately \$[___] per 50' unit annually; which amount is subject to change. The land within the District has been and is expected to be subject to taxes and assessments imposed by taxing authorities other than the District. The total millage rate imposed on taxable properties in the District for 2021 was approximately _____ mills, which millage rate is subject to change. These taxes would be payable in addition to the Series 2023 Assessments and any other assessments levied by the District. In addition, exclusive of voter approved millages levied for general obligation bonds, as to which no limit applies, the County and the School District of Manatee County, Florida may each levy ad valorem taxes and/or special assessments upon the land in the District. The District has no control over the level of ad valorem taxes and/or special assessments levied by other taxing authorities. It is possible that in future years taxes levied by these other entities could be substantially higher than in the current year. See "BONDOWNERS' RISKS" and "THE DEVELOPMENT – Taxes, Fees and Assessments" for more information, including proposed homeowners associations' assessments.

[Remainder of page intentionally left blank.]

The information appearing below under the captions "THE DEVELOPMENT" and "THE DEVELOPER AND THE BUILDER" has been furnished by the Developer for inclusion in this Limited Offering Memorandum and, although believed to be reliable, such information has not been independently verified by Bond Counsel, the District or its counsel, or the Underwriter or its counsel, and no persons other than the Developer make any representation or warranty as to the accuracy or completeness of such information supplied by it. The following information is provided by the Developer as a means for the prospective bondholders to understand the anticipated development plan and risks associated with the Development. Neither of the Landowners are guaranteeing payment of the Series 2023 Bonds or the Series 2023 Assessments.

THE DEVELOPMENT

General

The District Lands currently contain approximately 39.651 gross acres of land (the "District Lands" or "Assessment Area One") located entirely within an unincorporated area of Manatee County, Florida (the "County") which are being developed into 116 residential units. The District Lands have been platted and the development work is substantially complete. The District anticipates amending its boundaries to include an additional 152.319 acres of land, which are planned to be developed into 334 residential units (the "Expansion Lands"). The District anticipates this boundary amendment will be completed in the _____ quarter of 2023. The District Lands and the Expansion Lands are being developed as a 450-unit residential community to be known as ["Rye Crossing"] (the "Development"). The Development is generally located in an eastern portion of the county, approximately 8 miles to the east of Interstate-75. More specifically, the Development is located east of North Rye Road and north of Rye Wilderness Trail.

The Series 2023 Bonds are being issued in order to finance certain public infrastructure improvements for the development of the 116 residential lots planned for Assessment Area One. The Series 2023 Bonds will be secured by the Series 2023 Assessments. The Series 2023 Assessments are being levied on the 116 platted lots within Assessment Area One. See "ASSESSMENT METHODOLOGY AND THE ALLOCATION OF ASSESSMENTS" and "– Taxes, Fees and Assessments" herein for more information.

Forestar (USA) Real Estate Group Inc., a Delaware corporation (the "Developer"), is a landowner and the developer of the lands in the District and is selling developed lots to D.R. Horton, Inc., a Delaware corporation ("Horton" or the "Builder" and together with the Developer, the "Landowners") who intends to market and construct homes for sale to homebuyers. Horton currently owns [23] lots and the Developer owns the remaining [93] lots planned for Assessment Area One. See "THE DEVELOPMENT – Builder Contract" and "THE DEVELOPER AND THE BUILDER" herein for additional information.

At build-out, Assessment Area One is planned to contain approximately 116 residential units, consisting entirely of single-family homes on 50' wide lots. Homes will range in size from approximately 1,672 square feet to 2,2605 square feet and starting price points will range from approximately \$375,000 to \$434,000. The target customers for residential units within the Development are first time homebuyers. See "– Residential Product Offerings" herein for more information.

Land Acquisition and Finance Plan

The Developer acquired the existing District Lands (which is Assessment Area One) on _____ for approximately \$ _____, which was paid for with equity.

The Developer estimates that the total land development costs associated with the District Lands will be approximately \$ _____, consisting of the costs of the Assessment Area One Project, certain

offsite costs and other hard and soft costs. To date, the Developer has spent approximately \$_____ towards land development, a portion of which has been spent towards the Assessment Area One Project. The net proceeds from the Series 2023 Bonds to be deposited in the Series 2023 Acquisition and Construction Account will be approximately \$1.96 million and such proceeds will be used by the District towards the funding and/or acquisition of a portion of the Assessment Area One Project from the Developer. The Developer will enter into a completion agreement that will obligate the Developer to complete any portions of the Assessment Area One Project not funded with proceeds of the Series 2023 Bonds. See "BONDOWNERS' RISKS – Insufficient Resources or Other Factors Causing Failure to Complete the Assessment Area One Project or the Construction of Homes within Assessment Area One" herein.

Development Plan / Status

Land development associated with the District Lands commenced in _____ and is substantially complete, with final completion expected by _____. A plat for the 116 lots planned for Assessment Area One was recorded in _____. Sales and vertical construction for the District are expected to commence in _____. Closings with homebuyers are expected by _____.

The Developer anticipates that approximately ___ units will be sold and closed by the Builder with homebuyers per annum until build out. This anticipated absorption is based upon estimates and assumptions made by the Developer that are inherently uncertain, though considered reasonable by the Developer, and are subject to significant business, economic, and competitive uncertainties and contingencies, all of which are difficult to predict and many of which are beyond the control of the Developer or the Builder. As a result, there can be no assurance such absorption rate will occur or be realized in the time frame anticipated.

Builder Contract

[update upon receipt of contract: The Developer has entered into a Purchase and Sale Agreement dated _____, 202_ (the "Purchase and Sale Agreement"), with Horton for the sale of 60 lots within Assessment Area One, for a purchase price of approximately \$_____ per single-family 50' lot plus an additional consideration of [6% per annum per lot, which additional consideration begins to accrue on any lots remaining after the first takedown described below until the closing of such lots]. In connection therewith, Horton has made a deposit of \$_____, which deposit is secured by a mortgage on certain District Lands. Pursuant to the Purchase and Sale Agreement, Horton will acquire the homebuilding development rights for the 60 units within Assessment Area One which are subject to the Purchase and Sale Agreement. Lots will be purchased in several takedowns, the first takedown for 19 lots occurred in _____, the second takedown for [4] lots occurred in December 2022, the third takedown is expected to be for _____ lots, the fourth takedown is expected to be for _____ lots, the fifth takedown is expected to be for _____ lots. Each subsequent takedown expected to occur within [30] days of the prior takedown. Horton's obligation to close on lots under the Purchase and Sale Agreement is conditioned, among other things, upon the completion of the development of such lots. In the event the Developer is not able to satisfy the conditions in the Purchase and Sale Agreement, there is a risk that Horton will not close on lots within Assessment Area One. See "BONDOWNERS' RISKS – Insufficient Resources or Other Factors Causing Failure to Complete the Assessment Area One Project or the Construction of Homes within Assessment Area One" herein.]

Residential Product Offerings

The target customers for units within the District are first time homebuyers. Below is a summary of the expected types of units and price points for units in the District.

<u>Product Type</u>	<u>Square Footage</u>	<u>Beds/Baths</u>	<u>Starting Price Point</u>
Single-Family	1,672 – 2,605	3 to 5 Bedrooms, 2 to 3 Baths	\$375,000 - \$434,000

Zoning and Permitting

The land within the District, including, without limitation, the land therein subject to the Series 2023 Assessments, is zoned to allow for the contemplated residential uses described herein. All permits have been received by jurisdictional agencies to allow for the development contemplated herein or are reasonably expected to be received in the ordinary course. [Any outstanding permits or material development obligations?]

Environmental

A Phase I Environmental Site Assessment was performed on the lands in the Development, including Assessment Area One, in _____ (the "ESA"). The ESA revealed [no recognized environmental conditions in connection with the Development]. See "BONDOWNERS' RISKS - Regulatory and Environmental Risks" herein for more information regarding potential environmental risks.

Amenities

The Development is planned to contain an approximately ___-acre community site with an approximately _____ square foot clubhouse, a resort-style swimming pool, tot lot, various recreation fields, dog park and sport courts (collectively, the "Amenity"). Construction of the Amenity is expected to commence in _____ and is expected to be completed by _____ at a total approximate cost of \$_____ million.

Utilities

Potable water and wastewater treatment for the Development are expected to be provided by the County. Electric power is expected to be provided by _____. All utility services are available to the property.

Taxes, Fees and Assessments

[To be updated upon receipt of Supplemental Assessment Methodology: As set forth in the Assessment Methodology, the Series 2023 Assessments are being levied on the 116 platted lots which comprise Assessment Area One and will be allocated on a per unit basis below and as set forth in the Assessment Methodology. See "APPENDIX D: ASSESSMENT METHODOLOGY" attached hereto for more information.

<u>Product Type</u>	<u>No. of Units</u>	<u>Annual Series 2023 Assessments Per Unit*/**</u>	<u>Series 2023 Bonds Par Debt Per Unit*</u>
Single-Family 50'	116	\$1,500_____	\$20,086_____

*Preliminary, subject to change.

**[Assessment amounts will be grossed up to include costs of collection of 3% (subject to change) and an early payment discount of 4% (subject to change). Assessment levels assume certain Developer contributions of infrastructure. See "APPENDIX D: ASSESSMENT METHODOLOGY" attached hereto for more information.]

The District anticipates levying assessments to cover its operation and maintenance costs that will initially be approximately \$[___] per unit annually; which amount is subject to change. In addition, residents will be required to pay homeowners association fees, which are currently estimated to be \$[___] per month per unit in the aggregate. The land within the District has been and is expected to be subject to taxes and assessments imposed by taxing authorities other than the District. The total millage rate imposed on taxable properties in the District for 2021 was approximately [_____] mills, which millage rate is subject to change. These taxes would be payable in addition to the Series 2023 Assessments and any other assessments levied by the District. In addition, exclusive of voter approved millages levied for general obligation bonds, as to which no limit applies, the County and the School District of Manatee County, Florida may each levy ad valorem taxes and/or special assessments upon the land in the District. The District has no control over the level of ad valorem taxes and/or special assessments levied by other taxing authorities. It is possible that in future years taxes levied by these other entities could be substantially higher than in the current year.

Education

The public schools for children residing in the Development are expected to be Gene Witt Elementary School, Buffalo Creek Middle School, and Parrish Community High School, which are located approximately 1.9 miles, 8.5 miles, and 6.4 miles from the Development, respectively, and were ranked A, C, and C, respectively, by the Florida Department of Education in 2022. The Manatee County School Board may change school boundaries from time to time and there is no requirement that students residing in the Development be permitted to attend the schools which are closest to the Development.

Competition

The following communities have been identified by the Developer as being competitive with the Development, because of their proximity to the Development, price ranges and product types. Those communities include Coddington, Aviary at Rutland Ranch, Lakewood Ranch, Glen Creek, Bella Lago, and Summerwoods.

The information under this heading does not purport to list all of the existing or planned communities in the area of the Development, but rather provide a list of those that the Developer feels pose primary competition to the Development.

Developer Agreements

The Developer will enter into a completion agreement that will obligate the Developer to complete any portions of the Assessment Area One Project not funded with proceeds of the Series 2023 Bonds. In addition, the Developer will execute and deliver to the District a Collateral Assignment and Assumption of Development Rights (the "Collateral Assignment"), pursuant to which the Developer will collaterally assign to the District, to the extent assignable and to the extent that they are solely owned or controlled by the Developer, development rights relating the Assessment Area One Project. Notwithstanding such Collateral Assignment, in the event the District forecloses on the lands subject to the Series 2023 Assessments as a result of a Developer's or subsequent landowners' failure to pay such assessments, there is a risk that the District will not have all permits and entitlements necessary to complete the Assessment Area One Project or the development of the Assessment Area One. Such obligations of the Developer are unsecured obligations. See "BONDOWNERS' RISKS – Insufficient Resources or Other Factors Causing Failure to

Complete the Assessment Area One Project or the Construction of Homes within Assessment Area One" and "THE DEVELOPER AND THE BUILDER" herein for more information regarding the Developer.

THE DEVELOPER AND THE BUILDER

Forestar (USA) Real Estate Group Inc., a Delaware corporation (the "Developer"), is a wholly-owned subsidiary of Forestar Group Inc. ("Forestar"). [Forestar is a residential lot company with operations in 52 markets in 22 states as of June 30, 2022]. As of the date hereof, Forestar is a majority-owned subsidiary of D.R. Horton, Inc. ("Horton" or the "Builder" and together with the Developer, the "Landowners").

Both Forestar's (under the symbol FOR), and Horton's (under the symbol DHI), common stock trades on the New York Stock Exchange. Forestar and Horton are subject to the informational requirements of the Securities Exchange Act of 1934, as amended (the "Exchange Act"), and in accordance therewith files reports, proxy statements and other information, including financial statements, with the Securities and Exchange Commission (the "SEC"). Such filings, particularly Forestar's and Horton's annual and quarterly reports filed on Form 10-K and Form 10-Q, set forth certain data relative to the consolidated results of operations and financial position of Horton, Forestar, and their subsidiaries as of such date. The SEC maintains an Internet web site that contains reports, proxy and information statements and other information regarding registrants that file electronically with the SEC, including Forestar and Horton. The address of such Internet web site is www.sec.gov. All documents subsequently filed by Forestar or Horton pursuant to the requirements of the Exchange Act after the date of this Limited Offering Memorandum will be available for inspection in such manner as the SEC prescribes.

Neither the Developer, the Builder nor any of the other entities listed above are guaranteeing payment of the Series 2023 Bonds or the Series 2023 Assessments. None of the entities listed herein, other than the Developer and Horton, has entered into any agreements in connection with the issuance of the Series 2023 Bonds.

TAX MATTERS

Opinion of Bond Counsel

In the opinion of Bond Counsel, the form of which is attached hereto as APPENDIX C, the interest on the Series 2023 Bonds is excludable from gross income of the owners thereof for federal income tax purposes and is not an item of tax preference for purposes of the federal alternative minimum tax under existing statutes, regulations, rulings and court decisions; provided, however, with respect to certain corporations, interest on the Series 2023 Bonds is taken into account in determining the "annual adjusted financial statement income" for the purpose of computing the alternative minimum tax imposed on such corporations for tax years beginning after December 31, 2022. Failure by the District to comply subsequent to the issuance of the Series 2023 Bonds with certain requirements of the Internal Revenue Code of 1986, as amended (as previously defined, the "Code"), including but not limited to requirements regarding the use, expenditure and investment of Series 2023 Bond proceeds and the timely payment of certain investment earnings to the Treasury of the United States, may cause interest on the Series 2023 Bonds to become includable in gross income for federal income tax purposes retroactive to their date of issuance. The District has covenanted to comply with all provisions of the Code necessary to, among other things, maintain the exclusion from gross income of interest on the Series 2023 Bonds for purposes of federal income taxation. In rendering its opinion, Bond Counsel has assumed continuing compliance with such covenants.

Internal Revenue Code of 1986

The Code contains a number of provisions that apply to the Series 2023 Bonds, including, among other things, restrictions relating to the use or investment of the proceeds of the Series 2023 Bonds and the payment of certain arbitrage earnings in excess of the "yield" on the Series 2023 Bonds to the Treasury of the United States. Noncompliance with such provisions may result in interest on the Series 2023 Bonds being included in gross income for federal income tax purposes retroactive to their date of issuance.

Collateral Tax Consequences

Except as described above, Bond Counsel will express no opinion regarding the federal income tax consequences resulting from the ownership of, receipt or accrual of interest on, or disposition of, the Series 2023 Bonds. Prospective purchasers of the Series 2023 Bonds should be aware that the ownership of the Series 2023 Bonds may result in other collateral federal tax consequences. For example, ownership of the Series 2023 Bonds may result in collateral tax consequences to various types of corporations relating to (1) denial of interest deduction to purchase or carry such Series 2023 Bonds, (2) the branch profits tax, and (3) the inclusion of interest on the Series 2023 Bonds in passive income for certain Subchapter S corporations. In addition, the interest on the Series 2023 Bonds may be included in gross income by recipients of certain Social Security and Railroad Retirement benefits.

PURCHASE, OWNERSHIP, SALE OR DISPOSITION OF THE SERIES 2023 BONDS AND THE RECEIPT OR ACCRUAL OF THE INTEREST THEREON MAY HAVE ADVERSE FEDERAL TAX CONSEQUENCES FOR CERTAIN INDIVIDUAL AND CORPORATE BONDHOLDERS, INCLUDING, BUT NOT LIMITED TO, THE CONSEQUENCES REFERRED TO ABOVE. PROSPECTIVE SERIES 2023 BONDHOLDERS SHOULD CONSULT WITH THEIR TAX ADVISORS FOR INFORMATION IN THAT REGARD.

Florida Taxes

In the opinion of Bond Counsel, the Series 2023 Bonds and interest thereon are exempt from taxation under the laws of the State of Florida, except as to estate taxes and taxes imposed by Chapter 220, Florida Statutes, on interest, income or profits on debt obligations owned by corporations, as defined in said Chapter 220.

Other Tax Matters

Interest on the Series 2023 Bonds may be subject to state or local income taxation under applicable state or local laws in other jurisdictions. Purchasers of the Series 2023 Bonds should consult their tax advisors as to the income tax status of interest on the Series 2023 Bonds in their particular state or local jurisdictions.

The Inflation Reduction Act, H.R. 5376 (the "IRA"), was passed by both houses of the U.S. Congress and was signed by the President on August 16, 2022. As enacted, the IRA includes a 15 percent alternative minimum tax to be imposed on the "adjusted financial statement income", as defined in the IRA, of certain corporations for tax years beginning after December 31, 2022. Interest on the Series 2023 Bonds will be included in the "adjusted financial statement income" of such corporations for purposes of computing the corporate alternative minimum tax. Prospective purchasers that could be subject to this minimum tax should consult with their own tax advisors regarding the potential tax consequences of owning the Series 2023 Bonds.

During recent years, legislative proposals have been introduced in Congress, and in some cases

enacted, that altered certain federal tax consequences resulting from the ownership of obligations that are similar to the Series 2023 Bonds. In some cases these proposals have contained provisions that altered these consequences on a retroactive basis. Such alterations of federal tax consequences may have affected the market value of obligations similar to the Series 2023 Bonds. From time to time, legislative proposals are pending which could have an effect on both the federal tax consequences resulting from ownership of the Series 2023 Bonds and their market value. No assurance can be given that additional legislative proposals will not be introduced or enacted that would or might apply to, or have an adverse effect upon, the Series 2023 Bonds.

On February 23, 2016, the Internal Revenue Service issued a notice of proposed rulemaking (the "Proposed Regulations") and notice of public hearing containing proposed regulations that provided guidance regarding the definition of political subdivision for purposes of the rules for tax-exempt bonds, including determinations of entities that are valid issuers of tax-exempt bonds. On October 4, 2017, the Treasury Department ("Treasury") announced that it would withdraw the proposed regulations, stating that, "while Treasury and the IRS continue to study the legal issues relating to political subdivisions, Treasury and the IRS currently believe that these proposed regulations should be withdrawn in their entirety, and plan to publish a withdrawal of the proposed regulations shortly in the Federal Register. Treasury and the IRS may propose more targeted guidance in the future after further study of the relevant legal issues." The Proposed Regulations were officially withdrawn on October 20, 2017. See also "BONDOWNERS' RISKS – IRS Examination and Audit Risk" herein.

Original Issue Discount

Certain of the Series 2023 Bonds (the "Discount Bonds") may be offered and sold to the public at an original issue discount, which is the excess of the principal amount of the Discount Bonds over the initial offering price to the public, excluding bond houses, brokers or similar persons or organizations acting in the capacity of underwriters or wholesalers, at which price a substantial amount of the Discount Bonds of the same maturity was sold. Original issue discount represents interest which is excluded from gross income for federal income tax purposes to the same extent as interest on the Discount Bonds. Original issue discount will accrue over the term of a Discount Bond at a constant interest rate compounded semi-annually. An initial purchaser who acquires a Discount Bond at the initial offering price thereof to the public will be treated as receiving an amount of interest excludable from gross income for federal income tax purposes equal to the original issue discount accruing during the period such purchaser holds such Discount Bond and will increase its adjusted basis in such Discount Bond by the amount of such accruing discount for purposes of determining taxable gain or loss on the sale or other disposition of such Discount Bond. The federal income tax consequences of the purchase, ownership and prepayment, sale or other disposition of Discount Bonds which are not purchased in the initial offering at the initial offering price may be determined according to rules which differ from those above. Owners of Discount Bonds should consult their own tax advisors with respect to the precise determination for federal income tax purposes of interest accrued upon sale, prepayment or other disposition of such Discount Bonds and with respect to the state and local tax consequences of owning and disposing of such Discount Bonds.

Bond Premium

Certain of the Series 2023 Bonds (the "Premium Bonds") may be offered and sold to the public at a price in excess of the principal amount of such Premium Bond, which excess constitutes to an initial purchaser amortizable bond premium which is not deductible from gross income for federal income tax purposes. The amount of amortizable bond premium for a taxable year is determined actuarially on a constant interest rate basis over the term of the Premium Bonds which term ends on the earlier of the maturity or call date for each Premium Bond which minimizes the yield on said Premium Bonds to the purchaser. For purposes of determining gain or loss on the sale or other disposition of a Premium Bond, an

initial purchaser who acquires such obligation in the initial offering to the public at the initial offering price is required to decrease such purchaser's adjusted basis in such Premium Bond annually by the amount of amortizable bond premium for the taxable year. The amortization of bond premium may be taken into account as a reduction in the amount of tax-exempt income for purposes of determining various other tax consequences of owning such Premium Bonds. The federal income tax consequences of the purchase, ownership and sale or other disposition of Premium Bonds which are not purchased in the initial offering at the initial offering price may be determined according to rules which differ from those described above. Owners of the Premium Bonds are advised that they should consult with their own advisors with respect to the state and local tax consequences of owning such Premium Bonds.

AGREEMENT BY THE STATE

Under the Act, the State pledges to the holders of any bonds issued thereunder, including the Series 2023 Bonds, that it will not limit or alter the rights of the District to own, acquire, construct, reconstruct, improve, maintain, operate or furnish the projects subject to the Act or to levy and collect taxes, assessments, rentals, rates, fees, and other charges provided for in the Act and to fulfill the terms of any agreement made with the holders of such bonds and that it will not in any way impair the rights or remedies of such holders.

LEGALITY FOR INVESTMENT

The Act provides that the Series 2023 Bonds are legal investments for savings banks, banks, trust companies, insurance companies, executors, administrators, trustees, guardians, and other fiduciaries, and for any board, body, agency, instrumentality, county, municipality or other political subdivision of the State, and constitute securities which may be deposited by banks or trust companies as security for deposits of state, county, municipal or other public funds, or by insurance companies as required or voluntary statutory deposits.

SUITABILITY FOR INVESTMENT

In accordance with applicable provisions of State law, the Series 2023 Bonds may initially be sold by the District only to "accredited investors" within the meaning of Chapter 517, Florida Statutes and the rules promulgated thereunder. The limitation of the initial offering to "accredited investors" does not denote restrictions on transfers in any secondary market for the Series 2023 Bonds. Investment in the Series 2023 Bonds poses certain economic risks. No dealer, broker, salesperson or other person has been authorized by the District or the Underwriter to give any information or make any representations, other than those contained in this Limited Offering Memorandum.

ENFORCEABILITY OF REMEDIES

The remedies available to the Owners of the Series 2023 Bonds upon an event of default under the Indenture are in many respects dependent upon judicial actions which are often subject to discretion and delay. Under existing constitutional and statutory law and judicial decisions, including the federal bankruptcy code, the remedies specified by the Indenture and the Series 2023 Bonds may not be readily available or may be limited. The various legal opinions to be delivered concurrently with the delivery of the Series 2023 Bonds will be qualified as to the enforceability of the remedies provided in the various legal instruments, by limitations imposed by bankruptcy, reorganization, insolvency or other similar laws affecting the rights of creditors enacted before or after such delivery.

LITIGATION

The District

There is no litigation of any nature now pending or, to the knowledge of the District threatened against the District, seeking to restrain or enjoin the issuance, sale, execution or delivery of the Series 2023 Bonds, or in any way contesting or affecting (i) the validity of the Series 2023 Bonds or any proceedings of the District taken with respect to the issuance or sale thereof, (ii) the pledge or application of any moneys or security provided for the payment of the Series 2023 Bonds, (iii) the existence or powers of the District or (iv) the validity of the Series 2023 Assessment Proceedings.

The Developer

The Developer has represented that there is no litigation of any nature now pending or, to the knowledge of the Developer, threatened, which could reasonably be expected to have a material and adverse effect upon the ability of the Developer to complete the development of the Development or to complete the Assessment Area One Project as described herein, or materially and adversely affect the ability of the [Developer][Landowners] to pay the Series 2023 Assessments imposed against the land within Assessment Area One of the District owned by the [Developer][Landowners].

CONTINGENT FEES

The District has retained Bond Counsel, District Counsel, the District Engineer, the District Manager/Methodology Consultant, the Underwriter (who has retained Underwriter's Counsel) and the Trustee (which has retained Trustee's counsel), with respect to the authorization, sale, execution and delivery of the Series 2023 Bonds. Except for the payment of certain fees to District Counsel, the District Engineer and the District Manager, the payment of fees of the other professionals is each contingent upon the issuance of the Series 2023 Bonds.

NO RATING

No application for a rating for the Series 2023 Bonds has been made to any rating agency, nor is there any reason to believe that an investment grade rating for the Series 2023 Bonds would have been obtained if application had been made.

EXPERTS

The Engineer's Report included in APPENDIX A to this Limited Offering Memorandum has been prepared by Atwell, LLC, Maitland, Florida, the District Engineer. APPENDIX A should be read in its entirety for complete information with respect to the subjects discussed therein. Wrathell, Hunt & Associates, LLC, Boca Raton, Florida, as Methodology Consultant, has prepared the Assessment Methodology set forth as APPENDIX E hereto. APPENDIX E should be read in its entirety for complete information with respect to the subjects discussed therein.

FINANCIAL INFORMATION

This District will covenant in the Disclosure Agreement (as defined herein), the proposed form of which is set forth in APPENDIX D hereto, to provide its annual audited financial statements to certain information repositories as described in APPENDIX D, commencing with the audit for the District fiscal year ending September 30, 2023. The District does not have audited financial statements because the District has only recently been established. As of the date hereof, the District does not have any significant

assets or liabilities and the District has not previously issued any debt obligations. The Series 2023 Bonds are not general obligation bonds of the District and are payable solely from the Series 2023 Trust Estate.

Beginning October 1, 2015, or by the end of the first full fiscal year after its creation, each community development district in Florida must have a separate website with certain information as set forth in Section 189.069, Florida Statutes, including, without limitation, the district's proposed and final budgets and audit. Additional information regarding the District's website is available from the District Manager at the address set forth under "THE DISTRICT – The District Manager and Other Consultants."

DISCLOSURE REQUIRED BY FLORIDA BLUE SKY REGULATIONS

Section 517.051, Florida Statutes, and the regulations promulgated thereunder requires that the District make a full and fair disclosure of any bonds or other debt obligations that it has issued or guaranteed and that are or have been in default as to principal or interest at any time after December 31, 1975 (including bonds or other debt obligations for which it has served only as a conduit issuer such as industrial development or private activity bonds issued on behalf of private business). The District has not previously issued any debt obligations and, therefore, is not and has never been in default as to principal and interest on its bonds or other debt obligations.

CONTINUING DISCLOSURE

The District and the [Developer][Landowners] will enter into the Continuing Disclosure Agreement (the "Disclosure Agreement") in the proposed form of APPENDIX D, for the benefit of the Series 2023 Bondholders (including owners of beneficial interests in such Series 2023 Bonds), to provide certain financial information and operating data relating to the District and the Development by certain dates prescribed in the Disclosure Agreement (the "Reports") with the MSRB through the MSRB's EMMA system. The specific nature of the information to be contained in the Reports is set forth in "APPENDIX D: PROPOSED FORM OF CONTINUING DISCLOSURE AGREEMENT." Under certain circumstances, the failure of the District or [the Developer][either Landowner] to comply with their respective obligations under the Disclosure Agreement constitutes an event of default thereunder. Such a default will not constitute an event of default under the Indenture, but such event of default under the Disclosure Agreement would allow the Series 2023 Bondholders (including owners of beneficial interests in such Series 2023 Bonds) to bring an action for specific performance.

The District has not previously issued any bonds and has not previously entered into any continuing disclosure obligations pursuant to Rule 15c2-12, promulgated under the Securities Exchange Act of 1934, as amended (the "Rule"). The District anticipates satisfying all future disclosure obligations required pursuant to the Disclosure Agreement and the Rule. The District will appoint the District Manager as the dissemination agent in the Disclosure Agreement. The [Developer has][Landowners have] previously entered into continuing disclosure undertakings pursuant to the Rule in connection with other special districts. A review of filings made pursuant to such prior undertakings indicates that certain filings required to be made by [the Developer][each of the Landowners] were not timely filed and that notice of such late filings was not always provided. The [Developer][Landowners] anticipate satisfying all future disclosure obligations required pursuant to its continuing disclosure undertakings and the Rule.

UNDERWRITING

FMSbonds, Inc. (the "Underwriter") has agreed, pursuant to a contract with the District, subject to certain conditions, to purchase the Series 2023 Bonds from the District at a purchase price of \$_____ (representing the par amount of the Series 2023 Bonds [plus/less net original issue premium discount of \$_____ and] less an Underwriter's discount of \$_____). The Underwriter's obligations are subject to

certain conditions precedent and the Underwriter will be obligated to purchase all of the Series 2023 Bonds if any are purchased.

The Underwriter intends to offer the Series 2023 Bonds to accredited investors at the offering prices set forth on the cover page of this Limited Offering Memorandum, which may subsequently change without prior notice. The Series 2023 Bonds may be offered and sold to certain dealers, banks and others at prices lower than the initial offering prices, and such initial offering prices may be changed from time to time by the Underwriter.

VALIDATION

Bonds issued pursuant to the terms of the Master Indenture have been validated by a judgment of the Circuit Court of the Twelfth Judicial Circuit Court of Florida in and for Manatee County, Florida, rendered on October 31, 2022. The period of time during which an appeal can be taken from such judgment has expired without an appeal having been taken.

LEGAL MATTERS

Certain legal matters related to the authorization, sale and delivery of the Series 2023 Bonds are subject to the approval of Nabors, Giblin & Nickerson, P.A., Tampa, Florida, Bond Counsel. Certain legal matters will be passed upon for the District by its counsel KE Law Group, PLLC, Tallahassee, Florida, for the Developer by its counsel, J. Wayne Crosby, P.A., Winter Park, Florida, and for the Underwriter by its counsel, GrayRobinson, P.A., Tampa, Florida. GrayRobinson, P.A. represents the Developer in unrelated matters.

The legal opinions of Bond Counsel to be delivered concurrently with the delivery of the Series 2023 Bonds are based on existing law, which is subject to change. Such opinions are further based on factual representations made to Bond Counsel as of the date of such opinions. Bond Counsel assumes no duty to update or supplement its opinions to reflect any facts or circumstances that may thereafter come to Bond Counsel's attention, or to reflect any changes in law that may thereafter occur or become effective. Moreover, Bond Counsel's opinions are not a guarantee of a particular result, and are not binding on the Internal Revenue Service or the courts; rather, such opinions represent Bond Counsel's professional judgment based on its review of existing law, and in reliance on the representations and covenants that it deems relevant to such opinion.

MISCELLANEOUS

Any statements made in this Limited Offering Memorandum involving matters of opinion or estimates, whether or not expressly so stated, are set forth as such and not as representations of fact, and no representations are made that any of the estimates will be realized.

The references herein to the Series 2023 Bonds and other documents referred to herein are brief summaries of certain provisions thereof. Such summaries do not purport to be complete and reference is made to such documents for full and complete statements of such provisions.

This Limited Offering Memorandum is submitted in connection with the limited offering of the Series 2023 Bonds and may not be reproduced or used, as a whole or in part, for any other purpose. This Limited Offering Memorandum is not to be construed as a contract with the purchaser or the Beneficial Owners of any of the Series 2023 Bonds.

AUTHORIZATION AND APPROVAL

The execution and delivery of this Limited Offering Memorandum has been duly authorized by the Board of Supervisors of the District.

**RYE CROSSING COMMUNITY
DEVELOPMENT DISTRICT**

By: _____
Chairperson, Board of Supervisors

APPENDIX A
ENGINEER'S REPORT

APPENDIX B

**PROPOSED FORMS OF MASTER INDENTURE AND FIRST
SUPPLEMENTAL INDENTURE**

APPENDIX C

**PROPOSED FORM OF APPROVING OPINION
OF BOND COUNSEL**

APPENDIX D

**PROPOSED FORM OF
CONTINUING DISCLOSURE AGREEMENT**

APPENDIX E
ASSESSMENT METHODOLOGY REPORT

Exhibit D – Form of Continuing Disclosure Agreement

CONTINUING DISCLOSURE AGREEMENT

This Continuing Disclosure Agreement (this "Disclosure Agreement") dated as of January __, 2023 is executed and delivered by the Rye Crossing Community Development District (the "Issuer" or the "District"), Forestar (USA) Real Estate Group Inc., a Delaware corporation (the "Developer"), [D.R. Horton, Inc., a Delaware corporation (the "Builder" and together with the Developer, the "Landowners")], and Wrathell, Hunt & Associates, LLC, a Florida limited liability company, as dissemination agent (the "Dissemination Agent") in connection with the Issuer's Capital Improvement Revenue Bonds, Series 2023 (Assessment Area One) (the "Bonds"). The Bonds are secured pursuant to a Master Trust Indenture dated as of January 1, 2023 (the "Master Indenture") and a First Supplemental Trust Indenture dated as of January 1, 2023 (the "First Supplemental Indenture" and, together with the Master Indenture, the "Indenture"), each entered into by and between the Issuer and U.S. Bank Trust Company, National Association, a national banking association duly organized and existing under the laws of the United States of America and having a designated corporate trust office in Fort Lauderdale, Florida, as trustee (the "Trustee"). The Issuer, the Landowners and the Dissemination Agent covenant and agree as follows:

1. **Purpose of this Disclosure Agreement.** This Disclosure Agreement is being executed and delivered by the Issuer, the Landowners and the Dissemination Agent for the benefit of the Beneficial Owners (as defined herein) of the Bonds and to assist the Participating Underwriter (as defined herein) of the Bonds in complying with the Rule (as defined herein). The Issuer has no reason to believe that this Disclosure Agreement does not satisfy the requirements of the Rule and the execution and delivery of this Disclosure Agreement is intended to comply with the Rule. To the extent it is later determined by a court of competent jurisdiction, a governmental regulatory agency, or an attorney specializing in federal securities law, that the Rule requires the Issuer or other Obligated Person (as defined herein) to provide additional information, the Issuer and each Obligated Person agree to promptly provide such additional information.

The provisions of this Disclosure Agreement are supplemental and in addition to the provisions of the Indenture with respect to reports, filings and notifications provided for therein, and do not in any way relieve the Issuer, the Trustee or any other person of any covenant, agreement or obligation under the Indenture (or remove any of the benefits thereof) nor shall anything herein prohibit the Issuer, the Trustee or any other person from making any reports, filings or notifications required by the Indenture or any applicable law.

2. **Definitions.** Capitalized terms not otherwise defined in this Disclosure Agreement shall have the meaning assigned in the Rule or, to the extent not in conflict with the Rule, in the Indenture. The following capitalized terms as used in this Disclosure Agreement shall have the following meanings:

"Annual Filing Date" means the date set forth in Section 3(a) hereof by which the Annual Report is to be filed with each Repository.

"Annual Financial Information" means annual financial information as such term is used in paragraph (b)(5)(i)(A) of the Rule and specified in Section 4(a) of this Disclosure Agreement.

"Annual Report" shall mean any Annual Report provided by the Issuer pursuant to, and as described in, Sections 3 and 4 of this Disclosure Agreement.

"Assessment Area" shall mean that portion of the District lands subject to the Assessments.

"Assessments" shall mean the non-ad valorem Series 2023 Assessments pledged to the payment of the Bonds pursuant to the Indenture.

"Audited Financial Statements" means the financial statements (if any) of the Issuer for the prior Fiscal Year, certified by an independent auditor as prepared in accordance with generally accepted accounting principles or otherwise, as such term is used in paragraph (b)(5)(i) of the Rule and specified in Section 4(a) of this Disclosure Agreement.

"Audited Financial Statements Filing Date" means the date set forth in Section 3(a) hereof by which the Audited Financial Statements are to be filed with each Repository if the same are not included as part of the Annual Report.

"Beneficial Owner" shall mean any person which, (a) has the power, directly or indirectly, to vote or consent with respect to, or to dispose of ownership of, any Bonds (including persons holding Bonds through nominees, depositories or other intermediaries), or (b) is treated as the owner of any Bonds for federal income tax purposes.

"Bond Year" means the annual period beginning on the second day of November of each year and ending on the first day of November of the following year.

"Business Day" means any day other than (a) a Saturday, Sunday or a day on which banks located in the city in which the designated corporate trust office of the Trustee is located are required or authorized by law or executive order to close for business, and (b) a day on which the New York Stock Exchange is closed.

"Disclosure Representative" shall mean (i) as to the Issuer, the District Manager or its designee, or such other person as the Issuer shall designate in writing to the Dissemination Agent from time to time as the person responsible for providing information to the Dissemination Agent; and (ii) as to each entity comprising an Obligated Person (other than the Issuer), the individuals executing this Disclosure Agreement on behalf of such entity or such person(s) as such entity shall designate in writing to the Dissemination Agent from time to time as the person(s) responsible for providing information to the Dissemination Agent.

"Dissemination Agent" shall mean the Issuer or an entity appointed by the Issuer to act in the capacity as Dissemination Agent hereunder, or any successor Dissemination Agent designated in writing by the Issuer pursuant to Section 8 hereof. Wrathell, Hunt & Associates, LLC has been designated as the initial Dissemination Agent hereunder.

"District Manager" shall mean Wrathell, Hunt & Associates, LLC, and its successors and assigns.

"EMMA" means the Electronic Municipal Market Access system for municipal securities disclosures located at <http://emma.msrb.org/>.

"EMMA Compliant Format" shall mean a format for any document provided to the MSRB (as hereinafter defined) which is in an electronic format and is accompanied by identifying information, all as prescribed by the MSRB.

"Financial Obligation" means a (a) debt obligation, (b) derivative instrument entered into in connection with, or pledged as security or a source of payment for, an existing or planned debt obligation, or (c) guarantee of an obligation or instrument described in either clause (a) or (b). Financial Obligation shall not include municipal securities as to which a final official statement has been provided to the MSRB consistent with the Rule.

"Fiscal Year" shall mean the period commencing on October 1 and ending on September 30 of the next succeeding year, or such other period of time provided by applicable law.

"Limited Offering Memorandum" shall mean that Limited Offering Memorandum dated [_____, 202_], prepared in connection with the issuance of the Bonds.

"Listed Events" shall mean any of the events listed in Section 6(a) of this Disclosure Agreement.

"MSRB" means the Municipal Securities Rulemaking Board.

"Obligated Person(s)" shall mean, with respect to the Bonds, those person(s) who either generally or through an enterprise fund or account of such persons are committed by contract or other arrangement to support payment of all or a part of the obligations on such Bonds (other than providers of municipal bond insurance, letters of credit, or other liquidity facilities), which person(s) shall include the Issuer, and for the purposes of this Disclosure Agreement, the Landowners, their respective successors and assigns (excluding residential homebuyers who are end users) for so long as such Landowner and its successors or assigns (excluding residential homebuyers who are end users) are the owners of District Lands responsible for payment of at least 20% of the Assessments.

"Participating Underwriter" shall mean FMSbonds, Inc.

"Quarterly Filing Date" shall mean for the quarter ending: (i) March 31, each May 1; (ii) June 30, each August 1; (iii) September 30, each November 1; and (iv) December 31, each February 1 of the following year. The first Quarterly Filing Date shall be [May] 1, 2023.

"Quarterly Report" shall mean any Quarterly Report provided by any Obligated Person (other than the Issuer) pursuant to, and as described in, Section 5 of this Disclosure Agreement.

"Repository" shall mean each entity authorized and approved by the SEC (as hereinafter defined) from time to time to act as a repository for purposes of complying with the Rule. The Repositories approved by the SEC may be found by visiting the SEC's website at <http://www.sec.gov/info/municipal/nrmsir.htm>. As of the date hereof, the Repository recognized by the SEC for such purpose is the MSRB, which currently accepts continuing disclosure submissions through its EMMA web portal. As used herein, "Repository" shall include the State Repository, if any.

"Rule" shall mean Rule 15c2-12(b)(5) adopted by the Securities and Exchange Commission under the Securities Exchange Act of 1934, as the same has and may be amended from time to time.

"SEC" means the Securities and Exchange Commission.

"State" shall mean the State of Florida.

"State Repository" shall mean any public or private repository or entity designated by the State as a state repository for the purposes of the Rule.

3. **Provision of Annual Reports.**

(a) Subject to the following sentence, the Issuer shall provide the Annual Report to the Dissemination Agent no later than March 31st following the close of the Issuer's Fiscal Year (the "Annual Filing Date"), commencing with the Annual Report for the Fiscal Year ending September 30, 2023. The Annual Report may be submitted as a single document or as separate documents comprising a package, and may cross-reference other information as provided in Section 4 of this Disclosure Agreement; *provided that* the Audited Financial Statements of the Issuer may be submitted separately from the balance of the Annual Report, and may be submitted in accordance with State law, which currently requires such Audited Financial Statements to be provided up to, but no later than, nine (9) months after the close of the Issuer's Fiscal Year (the "Audited Financial Statements Filing Date"). The Issuer shall, or shall cause the Dissemination Agent to, provide to the Repository the components of an Annual Report which satisfies the requirements of Section 4(a) of this Disclosure Agreement within thirty (30) days after same becomes available, but in no event later than the Annual Filing Date or Audited Financial Statements Filing Date, if applicable. If the Issuer's Fiscal Year changes, the Issuer shall give notice of such change in the same manner as for a Listed Event under Section 6.

(b) If on the fifteenth (15th) day prior to each Annual Filing Date or the Audited Financial Statements Filing Date, as applicable, the Dissemination Agent has not received a copy of the Annual Report or Audited Financial Statements, as applicable, the Dissemination Agent shall contact the Disclosure Representative by telephone and in writing (which may be via email) to remind the Issuer of its undertaking to provide the Annual Report or Audited Financial Statements, as applicable, pursuant to Section 3(a). Upon such reminder, the Disclosure Representative shall either (i) provide the Dissemination Agent with an electronic copy of the Annual Report or the Audited Financial Statements, as applicable, in accordance with Section 3(a) above, or (ii) advise the Dissemination Agent in writing that the Issuer will not be able to file the Annual Report or Audited Financial Statements, as applicable, within the times required under this Disclosure Agreement, state the date by which the Annual Report or the Audited Financial Statements for such year, as applicable, will be provided and instruct the Dissemination Agent that a Listed Event as described in Section 6(a)(xvii) has occurred and to immediately send a notice to the Repository in substantially the form attached hereto as Exhibit A.

(c) If the Dissemination Agent has not received an Annual Report by 12:00 noon on the first (1st) Business Day following the Annual Filing Date for the Annual Report or the Audited Financial Statements by 12:00 noon on the first (1st) Business Day following the Audited

Financial Statements Filing Date for the Audited Financial Statements, then a Listed Event as described in Section 6(a)(xvii) shall have occurred and the Dissemination Agent shall immediately send a notice to the Repository in substantially the form attached as Exhibit A.

(d) The Dissemination Agent shall:

(i) determine each year prior to the Annual Filing Date the name, address and filing requirements of the Repository; and

(ii) promptly upon fulfilling its obligations under subsection (a) above, file a notice with the Issuer stating that the Annual Report or Audited Financial Statements has been provided pursuant to this Disclosure Agreement, stating the date(s) it was provided and listing all Repositories with which it was filed.

(e) All documents, reports, notices, statements, information and other materials provided to the MSRB under this Disclosure Agreement shall be provided in an EMMA Compliant Format.

4. **Content of Annual Reports.**

(a) Each Annual Report shall be in the form set in Schedule A attached hereto and shall contain the following Annual Financial Information with respect to the Issuer:

(i) All fund balances in all Funds, Accounts and subaccounts for the Bonds and the total amount of Bonds Outstanding, in each case as of December 31st following the end of the most recent prior Fiscal Year.

(ii) The method by which Assessments are being levied (whether on-roll or off-roll) and the amounts being levied by each method in the Assessment Area for the current Fiscal Year, and a copy of the assessment roll (on roll and off roll) for the Assessments certified for collection in the Assessment Area for the current Fiscal Year.

(iii) The method by which Assessments were levied (whether on-roll or off-roll) and the amounts levied by each method in the Assessment Area for the most recent prior Fiscal Year.

(iv) The amount of Assessments collected in the Assessment Area from the property owners during the most recent prior Fiscal Year.

(v) If available, the amount of delinquencies in the Assessment Area greater than one hundred fifty (150) days, and, in the event that delinquencies amount to more than ten percent (10%) of the amounts of the Assessments due in any year, a list of delinquent property owners.

(vi) If available, the amount of tax certificates sold for lands within the Assessment Area, if any, and the balance, if any, remaining for sale from the most recent Fiscal Year.

(vii) The amount of principal and interest to be paid on the Bonds in the current Fiscal Year.

(viii) The most recent Audited Financial Statements of the Issuer.

(ix) In the event of any amendment or waiver of a provision of this Disclosure Agreement, a description of such amendment or waiver in the next Annual Report, and in each case shall include, as applicable, a narrative explanation of the reason for the amendment or waiver and its impact on the type (or, in the case of a change in accounting principles, on the presentation) of financial information or operating data being presented by the Issuer. In addition, if the amendment relates to the accounting principles to be followed in preparing financial statements: (i) notice of such change shall be given in the same manner as for a Listed Event under Section 6(b); and (ii) the Annual Report for the year in which the change is made should present a comparison (in narrative form and also, if feasible, in quantitative form) between the financial statements as prepared on the basis of the new accounting principles and those prepared on the basis of the former accounting principles.

To the extent any of the items set forth in subsections (i) through (vii) above are included in the Audited Financial Statements referred to in subsection (viii) above, they do not have to be separately set forth (unless Audited Financial Statements are being delivered later than March 31st after the close of the Issuer's Fiscal Year pursuant to Section 3(a) hereof). Any or all of the items listed above may be incorporated by reference from other documents, including limited offering memorandums and official statements of debt issues of the Issuer or related public entities, which have been submitted to the MSRB or the SEC. If the document incorporated by reference is a final limited offering memorandum or official statement, it must be available from the MSRB. The Issuer shall clearly identify each such other document so incorporated by reference.

(b) The Issuer and each Obligated Person agree to supply, in a timely fashion, any information reasonably requested by the Dissemination Agent that is necessary in order for the Dissemination Agent to carry out its duties under this Disclosure Agreement. The Issuer acknowledges and agrees that the information to be collected and disseminated by the Dissemination Agent will be provided by the Issuer, Obligated Persons and others. The Dissemination Agent's duties do not include authorship or production of any materials, and the Dissemination Agent shall have no responsibility hereunder for the content of the information provided to it by the Issuer, an Obligated Person or others as thereafter disseminated by the Dissemination Agent.

(c) Any Annual Financial Information containing modified operating data or financial information is required to explain, in narrative form, the reasons for the modification and the impact of the change in the type of operating data or financial information being provided.

5. **Quarterly Reports.**

(a) Each Obligated Person (other than the Issuer), or the applicable Landowner on behalf of any other Obligated Person that fails to execute an Assignment (as hereinafter defined), shall provide an electronic copy of the Quarterly Report to the Dissemination Agent no later than five (5) days prior to the Quarterly Filing Date. Promptly upon receipt of an electronic

copy of the Quarterly Report, but in any event no later than the applicable Quarterly Filing Date, the Dissemination Agent shall provide a Quarterly Report to the Repository.

(b) Each Quarterly Report shall be in the form set in Schedule B attached hereto and contain an update of the following information to the extent available:

(i) The number and type of lots planned in the Assessment Area subject to the Assessments.

(ii) With respect to lots owned in the Assessment Area by the Obligated Person: the total number of lots owned, the number of lots under contract but not closed with a homebuilder and the name of such homebuilder, the number of lots closed with a homebuilder, the number of lots not under contract with a homebuilder.

(iii) The number and type of lots developed in the Assessment Area.

(iv) The number and type of lots platted in the Assessment Area.

(v) With respect to undeveloped and unplatted lands owned in the Assessment Area by the Obligated Person, a description of the status for lot development within such lands.

(vi) The cumulative number and type of homes closed with homebuyers (delivered to end users) in the Assessment Area.

(vii) The number and type of homes under contract and not closed with homebuyers in the Assessment Area in such quarter.

(viii) With respect to the Assessment Area, material changes to (1) builder contracts, (2) the number or type of lots planned to be developed, (3) permits/approvals, and (4) existing mortgage debt of the Obligated Person or the incurrence of new mortgage debt by the Obligated Person.

(ix) Any sale, assignment or transfer of ownership by the Obligated Person of lands in the Assessment Area to a third party which will in turn become an Obligated Person hereunder.

(c) If an Obligated Person sells, assigns or otherwise transfers ownership of real property in the Assessment Area (a "Transferor Obligated Person") to a third party (a "Transferee"), which will in turn be an Obligated Person for purposes of this Disclosure Agreement as a result thereof (a "Transfer"), the Transferor Obligated Person hereby agrees to use its best efforts to contractually obligate such Transferee to agree to comply with the disclosure obligations of an Obligated Person hereunder for so long as such Transferee is an Obligated Person hereunder, to the same extent as if such Transferee were a party to this Disclosure Agreement (an "Assignment"). The Transferor Obligated Person shall notify the District and the Dissemination Agent in writing of any Transfer within five (5) Business Days of the occurrence thereof. Nothing herein shall be construed to relieve the Landowners from their respective obligations hereunder

except to the extent a written Assignment from a Transferee is obtained and delivered to the Dissemination Agent and then only to the extent of such Assignment.

6. **Reporting of Listed Events.**

(a) This Section 6 shall govern the giving of notices of the occurrence of any of the following Listed Events:

- (i) Principal and interest payment delinquencies;
- (ii) Non-payment related defaults, if material;
- (iii) Unscheduled draws on the Series 2023 Reserve Account reflecting financial difficulties;
- (iv) Unscheduled draws on credit enhancements reflecting financial difficulties;*
- (v) Substitution of credit or liquidity providers, or their failure to perform;*
- (vi) Adverse tax opinions, the issuance by the Internal Revenue Service of proposed or final determinations of taxability, Notices of Proposed Issue (IRS Form 5701-TEB) or other material notices or determinations with respect to the tax status of the Bonds, or other material events affecting the tax status of the Bonds;
- (vii) Modifications to rights of Bond holders, if material;
- (viii) Bond calls, if material, and tender offers;
- (ix) Defeasances;
- (x) Release, substitution, or sale of property securing repayment of the Bonds, if material;
- (xi) Rating changes;*
- (xii) Bankruptcy, insolvency, receivership or similar event of the Issuer or any Obligated Person (which is considered to occur when any of the following occur: the appointment of a receiver, fiscal agent or similar officer for the Issuer or any Obligated Person in a proceeding under the U.S. Bankruptcy Code or in any other proceeding under state or federal law in which a court or governmental authority has assumed jurisdiction over substantially all of the assets or business of the Issuer or any Obligated Person, or if such jurisdiction has been assumed by leaving the existing governing body and officials or officers in possession but subject to the supervision and orders of a court or governmental authority, or the entry of an order confirming a plan of reorganization, arrangement or liquidation by a court or governmental

* Not applicable to the Bonds at their date of issuance.

authority having supervision or jurisdiction over substantially all of the assets or business of the Issuer or any Obligated Person);

(xiii) Consummation of a merger, consolidation, or acquisition involving the Issuer or any Obligated Person or the sale of all or substantially all of the assets of the Issuer or any Obligated Person, other than in the ordinary course of business, the entry into a definitive agreement to undertake such an action or the termination of a definitive agreement relating to any such actions, other than pursuant to its terms, if material;

(xiv) Appointment of a successor or additional Trustee or the change of name of the Trustee, if material;

(xv) Incurrence of a Financial Obligation of the Issuer or Obligated Person, if material, or agreement to covenants, events of default, remedies, priority rights, or other similar terms of a Financial Obligation of the Issuer or Obligated Person, any of which affect security holders, if material;

(xvi) Default, event of acceleration, termination event, modification of terms, or other similar events under the terms of the Financial Obligation of the Issuer or Obligated Person, any of which reflect financial difficulties;

(xvii) Failure to provide (A) any Annual Report or Audited Financial Statements as required under this Disclosure Agreement that contains, in all material respects, the information required to be included therein under Section 4(a) of this Disclosure Agreement, or (B) any Quarterly Report that contains, in all material respects, the information required to be included therein under Section 5(b) of this Disclosure Agreement, which failure shall, in all cases, be deemed material under federal securities laws; and

(xviii) Any amendment to the accounting principles to be followed in preparing financial statements as required pursuant to Section 4(a)(ix) hereof.

(b) The Issuer shall give, or cause to be given, notice of the occurrence of any of the above subsection (a) Listed Events to the Dissemination Agent in writing in sufficient time in order to allow the Dissemination Agent to file notice of the occurrence of such Listed Event in a timely manner not in excess of ten (10) Business Days after its occurrence, with the exception of the Listed Events described in Section 6(a)(xvii) and (xviii), which notice will be given in a timely manner. Such notice shall instruct the Dissemination Agent to report the occurrence pursuant to subsection (d) below. Such notice by the Issuer to the Dissemination Agent shall identify the Listed Event that has occurred, include the text of the disclosure that the Issuer desires to make, contain the written authorization of the Issuer for the Dissemination Agent to disseminate such information, and identify the date the Issuer desires for the Dissemination Agent to disseminate the information (provided that such date is in compliance within the filing dates provided within this Section 6(b)).

(c) Notwithstanding anything contained in Section 6(b) above, each Obligated Person other than the Issuer shall notify the Issuer and the Dissemination Agent of the occurrence of a Listed Event described in subsections (a)(x), (xii), (xiii), (xv), (xvi), or (xvii) that has occurred

with respect to such Obligated Person in compliance with the notification and filing requirements provided in Section 6(b).

(d) If the Dissemination Agent has been instructed by the Issuer to report the occurrence of a Listed Event, the Dissemination Agent shall immediately file a notice of such occurrence with each Repository.

7. **Termination of Disclosure Agreement.** This Disclosure Agreement shall terminate upon the defeasance, prior redemption or payment in full of all of the Bonds.

8. **Dissemination Agent.** Upon termination of the Dissemination Agent's services as Dissemination Agent, whether by notice of the Issuer or the Dissemination Agent, the Issuer agrees to appoint a successor Dissemination Agent or, alternatively, agrees to assume all responsibilities of Dissemination Agent under this Disclosure Agreement for the benefit of the Holders of the Bonds. If at any time there is not any other designated Dissemination Agent, the District shall be deemed to be the Dissemination Agent. The initial Dissemination Agent shall be Wrathell, Hunt & Associates, LLC. The acceptance of such designation is evidenced by the execution of this Disclosure Agreement by a duly authorized signatory of Wrathell, Hunt & Associates, LLC. Wrathell, Hunt & Associates, LLC, may terminate its role as Dissemination Agent at any time upon delivery of sixty (60) days prior written notice to the District and each Obligated Person. The District may terminate the agreement hereunder with the Dissemination Agent at any time upon delivery of sixty (60) days prior written notice to the Dissemination Agent and each Obligated Person.

9. **Amendment; Waiver.** Notwithstanding any other provision of this Disclosure Agreement, the Issuer and the Dissemination Agent may amend this Disclosure Agreement, and any provision of this Disclosure Agreement may be waived, if such amendment or waiver is supported by an opinion of counsel expert in federal securities laws, acceptable to the Issuer, to the effect that such amendment or waiver would not, in and of itself, cause the undertakings herein to violate the Rule if such amendment or waiver had been effective on the date hereof but taking into account any subsequent change in or official interpretation of the Rule.

Notwithstanding the above provisions of this Section 9, no amendment to the provisions of Section 5(b) hereof may be made without the consent of each Obligated Person, if any.

10. **Additional Information.** Nothing in this Disclosure Agreement shall be deemed to prevent the Issuer from disseminating any other information, using the means of dissemination set forth in this Disclosure Agreement or any other means of communication, or including any other information in any Annual Report or notice of occurrence of a Listed Event, in addition to that which is required by this Disclosure Agreement. If the Issuer chooses to include any information in any Annual Report or notice of occurrence of a Listed Event in addition to that which is specifically required by this Disclosure Agreement, the Issuer shall have no obligation under this Disclosure Agreement to update such information or include it in any future Annual Report or notice of occurrence of a Listed Event.

11. **Default.** In the event of a failure of the Issuer, the Disclosure Representative, any Obligated Person or the Dissemination Agent to comply with any provision of this Disclosure

Agreement, the Trustee may (and, at the request of any Participating Underwriter or the Beneficial Owners of at least twenty-five percent (25%) aggregate principal amount of Outstanding Bonds and receipt of indemnity satisfactory to the Trustee, shall), or any beneficial owner of a Bond may take such actions as may be necessary and appropriate, including seeking mandamus or specific performance by court order, to cause the Issuer, the Disclosure Representative, any Obligated Person or a Dissemination Agent, as the case may be, to comply with its obligations under this Disclosure Agreement. A default under this Disclosure Agreement by any Obligated Person shall not be deemed a default by the Issuer hereunder and no default hereunder shall be deemed an Event of Default under the Indenture, and the sole remedy under this Disclosure Agreement in the event of any failure of the Issuer, the Disclosure Representative, any Obligated Person, or a Dissemination Agent, to comply with this Disclosure Agreement shall be an action to compel performance.

12. **Duties of Dissemination Agent.** The Dissemination Agent shall have only such duties as are specifically set forth in this Disclosure Agreement between the District, the Landowners and such Dissemination Agent. The Dissemination Agent shall have no obligation to notify any other party hereto of an event that may constitute a Listed Event. The District, each Obligated Person and the Disclosure Representative covenant that they will supply, in a timely fashion, any information reasonably requested by the Dissemination Agent that is necessary in order for the Dissemination Agent to carry out its duties under this Disclosure Agreement. The District, the Landowners and the Disclosure Representative acknowledge and agree that the information to be collected and disseminated by the Dissemination Agent will be provided by the District, Obligated Person(s), the Disclosure Representative and others. The Dissemination Agent's duties do not include authorship or production of any materials, and the Dissemination Agent shall have no responsibility hereunder for the content of the information provided to it by the District, any Obligated Person or the Disclosure Representative as thereafter disseminated by the Dissemination Agent. Any filings under this Disclosure Agreement made to the MSRB through EMMA shall be in an EMMA compliant format.

13. **Beneficiaries.** This Disclosure Agreement shall inure solely to the benefit of the Issuer, the Landowners, the Dissemination Agent, the Trustee, the Participating Underwriter and the Owners of the Bonds (the Dissemination Agent, the Trustee, Participating Underwriter and Owners of the Bonds being hereby deemed express third party beneficiaries of this Disclosure Agreement), and shall create no rights in any other person or entity.

14. **Tax Roll and Budget.** Upon the request of the Dissemination Agent, the Trustee or any Bondholder, the Issuer, through its District Manager, if applicable, agrees to provide such party with a certified copy of its most recent tax roll provided to the Manatee County Tax Collector and the Issuer's most recent adopted budget.

15. **Governing Law.** The laws of the State of Florida and Federal law shall govern this Disclosure Agreement and venue shall be any state or federal court having jurisdiction in Manatee County, Florida.

16. **Counterparts.** This Disclosure Agreement may be executed in several counterparts and each of which shall be considered an original and all of which shall constitute but one and the

same instrument. A scanned copy of the signatures delivered in a PDF format may be relied upon as if the original had been received.

17. **Trustee Cooperation.** The Issuer represents that the Dissemination Agent is a bona fide agent of the Issuer and the Issuer instructs the Trustee to deliver to the Dissemination Agent at the expense of the Issuer, any information or reports readily available to and in the possession of the Trustee that the Dissemination Agent requests in writing.

18. **Binding Effect.** This Disclosure Agreement shall be binding upon each party to this Disclosure Agreement and upon each successor and assignee of each party to this Disclosure Agreement and shall inure to the benefit of, and be enforceable by, each party to this Disclosure Agreement and each successor and assignee of each party to this Disclosure Agreement. Notwithstanding the foregoing, as to the Landowners or any assignee or successor thereto that becomes an Obligated Person pursuant to the terms of this Disclosure Agreement, only successors or assignees to such parties who are, by definition, Obligated Persons, shall be bound or benefited by this Disclosure Agreement.

[Signature Page Follows]

IN WITNESS WHEREOF, the undersigned has executed this Disclosure Agreement as of the date and year set forth above.

**RYE CROSSING COMMUNITY
DEVELOPMENT DISTRICT, AS ISSUER**

[SEAL]

By: _____
Christian Cotter, Chairperson
Board of Supervisors

ATTEST:

By: _____
_____, Secretary

**FORESTAR (USA) REAL ESTATE GROUP
INC., AS DEVELOPER**

By: _____
Name: _____
Title: _____

D.R. HORTON, INC., AS BUILDER

By: _____
Name: _____
Title: _____

**WRATHELL, HUNT & ASSOCIATES, LLC,
and its successors and assigns, AS
DISSEMINATION AGENT**

By: _____
Name: _____
Title: _____

CONSENTED TO AND AGREED TO BY:

DISTRICT MANAGER

**WRATHELL, HUNT & ASSOCIATES,
LLC, AS DISTRICT MANAGER**

By: _____

Name: _____

Title: _____

Acknowledged and agreed to for purposes of
Sections 11, 13 and 17 only:

**U.S. BANK TRUST COMPANY, NATIONAL
ASSOCIATION, AS TRUSTEE**

By: _____

Name: _____

Title: _____

EXHIBIT A

**FORM OF NOTICE TO REPOSITORIES OF FAILURE
TO FILE [ANNUAL REPORT]
[AUDITED FINANCIAL STATEMENTS][QUARTERLY REPORT]**

Name of Issuer: Rye Crossing Community Development District

Name of Bond Issue: \$_____ original aggregate principal amount of Capital Improvement Revenue Bonds, Series 2023 (Assessment Area One)

Obligated Person(s): Rye Crossing Community Development District;
_____.

Original Date of Issuance: January __, 2023

CUSIP Numbers: _____

NOTICE IS HEREBY GIVEN that the [Issuer][Obligated Person] has not provided an [Annual Report] [Audited Financial Statements] [Quarterly Report] with respect to the above-named Bonds as required by [Section 3] [Section 5] of the Continuing Disclosure Agreement dated January __, 2023, by and between the Issuer, the Landowners and the Dissemination Agent named therein. The [Issuer][Obligated Person] has advised the undersigned that it anticipates that the [Annual Report] [Audited Financial Statements] [Quarterly Report] will be filed by _____, 20____.

Dated: _____

_____, as Dissemination Agent

By: _____
Name: _____
Title: _____

cc: Issuer
Trustee

SCHEDULE A

FORM OF DISTRICT'S ANNUAL REPORT (Due 3/31)

1. Fund Balances

Combined Trust Estate Assets	<u>Quarter Ended – 12/31</u>
Acquisition and Construction Fund	
Revenue Fund	
Reserve Fund	
Prepayment Fund	
Other	
Total Bonds Outstanding	
TOTAL	

2. Assessment Certification and Collection Information

1. For the Current District Fiscal Year – Manner in which Assessments are collected (On Roll vs. Off Roll)

	<u>\$ Certified</u>
On Roll	\$ _____
Off Roll	\$ _____
TOTAL	\$ _____

2. Attach to Report the following:

- A. On Roll – Copy of certified assessment roll for the District's current Fiscal Year
- B. Off Roll – List of folios and ownership for all off roll Assessments, together with par and annual Assessment assigned to each folio

3. For the immediately ended Bond Year, provide the levy and collection information

<u>Total Levy</u>	<u>\$ Levied</u>	<u>\$ Collected</u>	<u>% Collected</u>	<u>% Delinquent</u>
On Roll	\$ _____	\$ _____	___%	___%
Off Roll	\$ _____	\$ _____	___%	___%
TOTAL				

4. If available, the amount of delinquencies in the Assessment Area greater than one hundred fifty (150) days, and, in the event that delinquencies amount to more than ten percent (10%) of the amount of the Assessments due in any year, a list of delinquent property owners

5. If available, the amount of tax certificates sold for lands within the Assessment Area, if any, and the balance, if any, remaining for sale from the most recent Fiscal Year

6. The amount of principal and interest to be paid on the Bonds in the current Fiscal Year

SCHEDULE B

FORM OF OBLIGATED PERSON'S QUARTERLY REPORT

Bond Information

Rye Crossing Community Development District

Date of Quarterly Report _____

Bond Series 2023

Area/Project Assessment Area One

NOTE: IF MORE THAN ONE ASSESSMENT AREA, INFORMATION NEEDS TO BE COMPLETED FOR EACH AREA

1. Unit Mix For Land Subject To Assessments

<u>Type</u>	<u>Number of Lots/Units</u>	<u>Ownership Information</u>		
		<u>Developer Owned</u>	<u>Builder Owned</u>	<u>Homeowner Owned</u>
Total				

2. For Lots owned by Obligated Person (if applicable)

<u>Type</u>	<u># of Lots Owned by Obligated Person</u>	<u># of Lots Under Contract With Builders (NOT CLOSED)</u>	<u># of Lots NOT Under Contract</u>	<u>Name of Builder</u>	<u>Expected Takedown Date(s)</u>
Total					

3. Status of Land Subject to Assessments

A. Lots developed (cumulative, not quarterly activity), by phase or sub-phase:

	<u>Assessment Area</u>
Total	

B. Lots platted (cumulative, not quarterly activity), by phase or sub-phase:

	<u>Assessment Area</u>
Total	

C. For lots not developed, and platted, provide brief description on status of lot development for land area securing the Bonds:

1. When do you anticipate lots will be developed (for each phase or sub phase)?
2. When do you anticipate lots will be platted (for each phase or sub phase)?
3. Provide total amount of money spent on land development to date (include money funded with bonds and with other sources)

D. Homes Closed with End-Users:

	<u>CUMULATIVE</u>
Total	

E. Homes Sold To End Users (AND NOT CLOSED):

	<u>QUARTER ONLY</u>
Total	

4. Development Changes and Status Updates

1. Material changes to Builder Contracts (i.e., change of terms or cancellation of contract, change of takedown dates)?
2. Any bulk sales of land within the District to other developers or builders?
3. Any material changes to the number or type of lots planned to be developed in the Assessment Area?
4. Any materially adverse changes or determinations to permits/approvals for the Assessment Area which necessitate changes to the development plans?
5. Incurrence of any new or modified mortgage debt on the land owned by the Obligated Person in the Assessment Area (amount, rate, and term)?
6. Sale, assignment or transfer of ownership of real property in the Assessment Area to a third party, which will in turn be an Obligated Person?

*This report contains statements, which to the extent they are not recitations of historical fact, constitute "forward-looking statements." In this respect, the words "anticipate", "estimate", "expect", and "belief", and similar expressions are intended to identify forward-looking statements. Such statements may be subject to risks and uncertainties that could cause actual results to differ materially from those contemplated in such forward-looking statements.

RYE CROSSING

COMMUNITY DEVELOPMENT DISTRICT

6

RYE CROSSING COMMUNITY DEVELOPMENT DISTRICT

Preliminary First Supplemental
Special Assessment
Methodology Report

December 12, 2022



Provided by:

Wrathell, Hunt and Associates, LLC
2300 Glades Road, Suite 410W
Boca Raton, FL 33431
Phone: 561-571-0010
Fax: 561-571-0013
Website: www.whhassociates.com

Table of Contents

1.0	Introduction	
1.1	Purpose	1
1.2	Scope of the Preliminary First Supplemental Report	1
1.3	Special Benefits and General Benefits	1
1.4	Organization of the Preliminary First Supplemental Report	2
2.0	Development Program	
2.1	Overview	2
2.2	The Development Program	3
3.0	The Capital Improvement Plan	
3.1	Overview	3
3.2	CIP	3
4.0	Financing Program	
4.1	Overview	4
4.2	Types of Bonds Proposed	4
5.0	Assessment Methodology	
5.1	Overview	5
5.2	Benefit Allocation	5
5.3	Assigning Series 2023 Bond Assessments	8
5.4	Lienability Test: Special and Peculiar Benefit to the Property	9
5.5	Lienability Test: Reasonable and Fair Apportionment of the Duty to Pay	9
5.6	True-Up Mechanism	10
5.7	Preliminary Assessment Roll	12
6.0	Additional Stipulations	
6.1	Overview	12
7.0	Appendix	
	Table 1	13
	Table 2	13
	Table 3	14
	Table 4	15
	Table 5	15
	Table 6	16
	Table 7	16

1.0 Introduction

1.1 Purpose

This Preliminary First Supplemental Special Assessment Methodology Report (the "Preliminary First Supplemental Report") was developed to supplement the Master Special Assessment Methodology Report (the "Master Report") dated October 13, 2022 and to provide a supplemental financing plan and a supplemental special assessment methodology for the Phase I portion ("Phase I") of the Rye Crossing Community Development District (the "District") located in unincorporated Manatee County, Florida. This Preliminary First Supplemental Report was developed in relation to funding by the District of a portion of the costs of public infrastructure improvements (the "Capital Improvement Plan" or "CIP") contemplated to be provided by the District for Phase I (the "Assessment Area One Project").

1.2 Scope of the Preliminary First Supplemental Report

This Preliminary First Supplemental Report presents the projections for financing a portion of the CIP as described in the Engineer's Report (the "Master Engineer's Report") dated October 13, 2022, which this Preliminary First Supplemental Report also describes the method for the allocation of special benefits and the apportionment of special assessment debt resulting from the provision and partial funding of the CIP by the District.

1.3 Special Benefits and General Benefits

Public infrastructure improvements undertaken and funded by the District as part of the CIP create special and peculiar benefits, different in kind and degree than general benefits, for properties within Phase I as well as general benefits to the public at large and within the District but outside of Phase I. However, as discussed within this Preliminary First Supplemental Report, these general benefits are incidental in nature and are readily distinguishable from the special and peculiar benefits which accrue to property within Phase I. The District's CIP enables properties within Phase I to be developed.

There is no doubt that the general public as well as the landowners within the District but outside of Phase I will benefit from the provision of the CIP. However, these benefits are only incidental since the CIP is designed to provide special benefits peculiar to property within Phase I. Properties outside of Phase I and outside the District are

not directly served by the CIP and do not depend upon the CIP to obtain or to maintain their development entitlements. This fact alone clearly distinguishes the special benefits which Phase I properties receive compared to those lying outside of its boundaries and outside of Phase I within the District.

The Assessment Area One Project will provide public infrastructure improvements which are all necessary in order to make the lands within Phase I developable and saleable. The installation of such improvements will cause the value of the developable and saleable lands within Phase I to increase by more than the sum of the financed cost of the individual components of the CIP. Even though the exact value of the benefits provided by the CIP is hard to estimate at this point, it is without doubt greater than the costs associated with providing same.

1.4 Organization of the Preliminary First Supplemental Report

Section Two describes the development program as proposed by the Developer, as defined below.

Section Three provides a summary of the Capital Improvement Plan and the CIP as determined by the District Engineer.

Section Four discusses the supplemental financing program for Phase I.

Section Five discusses the supplemental special assessment methodology for Phase I.

2.0 Development Program

2.1 Overview

The District serves the Rye Crossing development (the "Development" or "Rye Crossing"), a master planned, residential development located in unincorporated Manatee County, Florida. The land within the District currently consists of approximately 39.65 +/- acres and is anticipated to be expanded by 152.30 +/- acres (the "Expansion Parcel") to total 191.95 +/- acres. The District is generally located east of North Rye Road and north of Rye Wilderness Trail. The current District boundaries totaling 39.65 +/- acres is Phase I while future phases are anticipated to be constructed within the Expansion Parcel.

2.2 The Development Program

The development of the Development is anticipated to be conducted by Forestar (USA) Real Estate Group Inc. or an affiliated entity (the “Developer”). Based upon the information provided by the Developer, the current development plan envisions a total of 450 residential units developed in two (2) or more phases, with Phase I consisting of a total of 116 residential units and future assessment areas consisting of 334 residential units, although land use types and unit numbers may change throughout the development period. Table 1 in the *Appendix* illustrates the land development plan within the District.

3.0 The Capital Improvement Plan

3.1 Overview

The public infrastructure costs constituting the Capital Improvement Plan to be funded by the District are described by the District Engineer in the Master Engineer’s Report. Only public infrastructure that may qualify for bond financing by the District under Chapter 190, Florida Statutes and under the Internal Revenue Code of 1986, as amended, was included in these estimates.

3.2 Capital Improvement Plan

The CIP needed to serve the District is projected to consist of perimeter roads, hardscape, landscape and irrigation, stormwater system, water, sewer, reclaim utilities, incremental cost of undergrounding electric conduit, conservation/ mitigation, and off-site improvements, all as set forth in more detail in the Master Engineer’s Report.

Even though all of the infrastructure included in the CIP will comprise an interrelated system of master improvements, which means that all of the improvements will serve the entire District and all improvements will be interrelated such that they will reinforce one another, according to the Master Engineer’s Report, the public infrastructure improvements are projected to be constructed in two (2) or more construction phases or projects coinciding with the two (2) or more phases of land development. The Assessment Area One Project consists of that portion of the overall CIP that is necessary for the development of land within Phase I.

The sum of all public infrastructure improvements as described in the Master Engineer's Report will comprise an interrelated system of improvements, which means all of the improvements comprising the overall Capital Improvement Plan, once constructed, will serve the entire District, and improvements will be interrelated such that they will reinforce one another. At the time of this writing, the total costs of the public infrastructure improvements are estimated at \$25,970,000, with the actual costs of the Assessment Area One Project estimated at \$4,311,000 and the costs of the future phases of the Capital Improvement Plan estimated at \$14,835,000. Table 2 in the *Appendix* illustrates the specific components of the public infrastructure improvements and their costs.

4.0 Financing Program

4.1 Overview

As noted above, the District is embarking on a program of capital improvements which will facilitate the development of lands within the District. Generally, construction of public improvements is either funded by the Developer and then acquired by the District or funded directly by the District. In this instance, the District may acquire public infrastructure from the Developer, construct it directly, or a combination of both.

The District intends to issue Special Assessment Bonds in the estimated principal amount of \$2,330,000* (the "Series 2023 Bonds") to fund an estimated \$1,959,993.75* in CIP costs attributable to Phase I, with the balance of the CIP costs attributable to Phase I anticipated to be contributed by the Developer.

4.2 Types of Bonds Proposed

The proposed supplemental financing plan for the District provides for the issuance of the Series 2023 Bonds in the total estimated principal amount of \$2,330,000* to finance a portion of the CIP costs in the total amount estimated at \$1,959,993.75*, representing the amount of construction proceeds generated from the issuance of the Series 2023 Bonds.

* Preliminary, subject to change

The Series 2023 Bonds as projected under this supplemental financing plan are structured to be amortized in 30 annual

installments following an approximately 3-month capitalized interest. Interest payments on the Bonds would be made every May 1 and November 1, and annual principal payments on the Series 2023 Bonds would be made on either every May 1 or November 1.

In order to finance the Assessment Area One Project, the District would need to borrow more funds and incur indebtedness in the total amount estimated at \$2,330,000*. The difference is comprised of funding a debt service reserve, capitalized interest, and paying the costs of issuance, including the underwriter's discount. Preliminary sources and uses of funding for the Bonds are presented in Table 3 in the *Appendix*.

5.0 Assessment Methodology

5.1 Overview

The issuance of the Series 2023 Bonds provides the District with funds necessary to construct/acquire the Assessment Area One Project as outlined in *Section 3.2* and described in more detail by the District Engineer in the Master Engineer's Report. These improvements lead to special and general benefits, with special benefits accruing to properties within the boundaries of Phase I. General benefits accrue to areas outside of the District and within the District but outside of Phase I, but are only incidental in nature. The debt incurred in financing the public infrastructure will be secured by assessing properties the properties within Phase I that derive special and peculiar benefits from the CIP. All properties in Phase I receive benefits from the CIP, which properties will be assessed for their fair share of debt issued in order to finance the Assessment Area One Project.

5.2 Benefit Allocation

The current development plan for the District envisions the development of a total of 450 residential units developed in two (2) or more phases, with Phase I consisting of a total of 116 residential units and future assessment areas consisting of 334 residential units, although unit numbers, land uses and product types may change throughout the development period.

* Preliminary, subject to change

The master public infrastructure included in the Capital Improvement Plan will comprise an interrelated system of master improvements, which means that all of the master improvements will serve the entire District and such public improvements will be interrelated in such way that, once constructed, they will reinforce each other and their combined benefit will be greater than the sum of their individual benefits. All of the product types within the District will benefit from each infrastructure improvement category, as the improvements provide basic infrastructure to all product types and all phases within the District and benefit all product types in all phases within the District as an integrated system of improvements.

Even though all of the infrastructure included in the CIP will comprise an interrelated system of master improvements, the public infrastructure improvements are projected to be constructed in two (2) or more infrastructure construction phases or projects coinciding with the two (2) or more phases of land development. The Assessment Area One Project consists of that portion of the overall CIP that is necessary for the development of land within Phase I.

As stated previously, the public infrastructure improvements included in the CIP have a logical connection to the special and peculiar benefits received by the land within the District, as without such improvements, the development of the properties within the District would not be possible. Based upon the connection between the improvements and the special and peculiar benefits to the land within the District, the District can assign or allocate a portion of the District's debt through the imposition of non-ad valorem assessments, to the land receiving such special and peculiar benefits. Even though these special and peculiar benefits are real and ascertainable, the precise amount of the benefit cannot yet be calculated with mathematical certainty. However, such benefit is more valuable than the assessment related to the financed cost of constructing the improvements.

In following the Master Report, this Preliminary First Supplemental Report proposes to allocate the benefit associated with the Assessment Area One Project, to the different unit types proposed to be developed within Phase I within the District in proportion to their density of development and intensity of use of infrastructure as measured by a standard unit called an Equivalent Residential Unit ("ERU"). Table 4 in the *Appendix* illustrates the ERU weights that are proposed to be assigned to the unit types contemplated to be developed within Phase I within the District based on the densities of development and the intensities of use of infrastructure, total ERU

counts for each unit type, and the share of the benefit received by each unit type.

The rationale behind the different ERU values is supported by the fact that generally and on average units with smaller lot sizes will use and benefit from the improvements which are part of the CIP less than units with larger lot sizes, as, for instance, generally and on average units with smaller lot sizes will produce less storm water runoff, may produce fewer vehicular trips, and may need less water/sewer capacity than units with larger lot sizes. Additionally, the value of the units with larger lot sizes is likely to appreciate by more in terms of dollars than that of the units with smaller lot sizes as a result of the implementation of the infrastructure improvements. As the exact amount of the benefit and appreciation is not possible to be calculated at this time, the use of ERU measures serves as a reasonable approximation of the relative amount of benefit received by representatives of different unit types from the District's CIP.

Based on the ERU benefit allocation illustrated in Table 4, Table 5 in the *Appendix* illustrates the benefit allocation of the CIP to Phase I and future assessment areas, with the total amount of benefit from the CIP costs allocated to Phase I equal to \$6,718,376.45 and the total amount of benefit from the CIP costs allocated to future assessment areas equal to \$19,251,623.55. Table 6 in the *Appendix* presents the allocation of the amount of CIP costs allocated to Phase I to the various unit types proposed to be developed in Phase I based on the ERU benefit allocation factors present in Table 4. Further, Table 6 illustrates the approximate costs that are projected to be financed with the Series 2023 Bonds, and the approximate costs of the portion of the CIP costs allocable to Phase I to be contributed by the Developer. With the Bonds funding approximately \$1,959,993.75* in costs of the Assessment Area One Project, the Developer is anticipated to fund improvements valued at an estimated \$4,758,382.70* which will not be funded with proceeds of the Series 2023 Bonds. Finally, Table 7 in the *Appendix* presents the apportionment of the non-ad valorem special assessments securing the Series 2023 Bonds (herein, the "Series 2023 Bond Assessments") and also present the annual levels of the projected annual debt service assessments per unit.

No Series 2023 Bond Assessments are allocated herein to any private amenities or other common areas planned for the development. If owned by a homeowner's association, the amenities and common areas would be considered a common element for the

* Preliminary, subject to change

exclusive benefit of property owners. Accordingly, any benefit to the amenities and common areas would directly to the benefit of all platted lots in the District. As such, no Series 2023 Bond Assessments will be assigned to the amenities and common areas. If the amenities are owned by the District, then they would be governmental property not subject to the Series 2023 Bond Assessments and would be open to the general public, subject to District rules and policies.

5.3 Assigning Series 2023 Bond Assessments

As the land in the District is not yet platted for its intended final use and the precise location of the various product types by lot or parcel is unknown, the Series 2023 Bond Assessments will initially be levied on all of the land in the current District boundaries, also known as Phase I, on an equal pro-rata gross acre basis and thus the total bonded debt in the estimated amount of \$2,330,000* will be preliminarily levied on approximately 39.65 +/- acres planned for 116 lots at an estimated rate of \$58,764.19* per gross acre.

When the land is platted, the Series 2023 Bond Assessments will be allocated to each platted parcel on a first platted-first assigned basis based on the planned use for that platted parcel as reflected in Table 7 in the *Appendix* for the Series 2023 Bond Assessments. Such allocation of Series 2023 Bond Assessments from unplatted gross acres to platted parcels will reduce the amount of Series 2023 Bond Assessments levied on unplatted gross acres within Phase I.

In the event unplatted land is sold to a third party (the “Transferred Property”), the Series 2023 Bond Assessments will be assigned to such Transferred Property at the time of the sale based on the maximum total number of ERUs assigned by the Developer to that Transferred Property, subject to review by the District’s methodology consultant, to ensure that any such assignment is reasonable, supported by current development rights and plans, and otherwise consistent with this Preliminary First Supplemental Report. The owner of the

Transferred Property will be responsible for the total Series 2023 Bond Assessments applicable to the Transferred Property, regardless of the total number of ERUs ultimately actually platted. This total Series 2023 Bond Assessment is allocated to the Transferred Property at the time of the sale. If the Transferred Property is subsequently sub-divided into smaller parcels, the total

* Preliminary, subject to change

Series 2023 Bond Assessments initially allocated to the Transferred Property will be re-allocated to the smaller parcels pursuant to the methodology as described herein (i.e., equal assessment per gross acre until platting).

5.4 Lienability Test: Special and Peculiar Benefit to the Property

As first discussed in *Section 1.3*, Special Benefits and General Benefits, improvements undertaken by the District create special and peculiar benefits to certain properties within Phase I within the District. The District's improvements benefit assessable properties within Phase I within the District and accrue to all such assessable properties on an ERU basis.

Improvements undertaken by the District can be shown to be creating special and peculiar benefits to the property within the District. The special and peculiar benefits resulting from each improvement are:

- a. added use of the property;
- b. added enjoyment of the property;
- c. decreased insurance premiums; and
- d. increased marketability and value of the property.

Specifically to Phase I, the improvements which are part of the Assessment Area One Project make the land in Phase I developable and saleable and when implemented jointly as parts of the CIP, provide special and peculiar benefits which are greater than the benefits of any single category of improvements. These special and peculiar benefits are real and ascertainable, but not yet capable of being calculated and assessed in terms of numerical value; however, such benefits are more valuable than either the cost of, or the actual assessment levied for, the improvement or debt allocated to the parcel of land.

5.5 Lienability Test: Reasonable and Fair Apportionment of the Duty to Pay

A reasonable estimate of the proportion of special and peculiar benefits received by the various product types from the improvements is delineated in Table 4 (expressed as the ERU factors) in the *Appendix*.

The apportionment of the Series 2023 Bond Assessments is fair and reasonable because it was conducted on the basis of consistent application of the methodology described in *Section 5.2* across all

assessable property within the Phase I according to reasonable estimates of the special and peculiar benefits derived from the CIP.

Accordingly, no acre or parcel of property within Phase I within the District will be liened for the payment of any Series 2023 Bond Assessments more than the determined special benefit peculiar to that property.

5.6 True-Up Mechanism

The District's assessment program is predicated on the development of lots in a manner sufficient to include all of the planned Equivalent Residential Units ("ERUs") as set forth in Table 1 in the Appendix ("Development Plan"). At such time as lands are to be platted (or replatted) or site plans are to be approved (or re-approved), the plat or site plan (either, herein, "Proposed Plat") shall be presented to the District for a "true-up" review as follows:

a. If a Proposed Plat results in the same amount of ERUs (and thus Debt Assessments) able to be imposed on the "Remaining Unplatted Lands" (i.e., those remaining unplatted lands after the Proposed Plat is recorded) as compared to what was originally contemplated under the Development Plan, then the District shall allocate the Debt Assessments to the product types being platted and the remaining property in accordance with this Report, and cause the Debt Assessments to be recorded in the District's Improvement Lien Book.

b. If a Proposed Plat results in a greater amount of ERUs (and thus Debt Assessments) able to be imposed on the Remaining Unplatted Lands as compared to what was originally contemplated under the Development Plan, then the District may undertake a pro rata reduction of Debt Assessments for all assessed properties within the Property, or may otherwise address such net decrease as permitted by law.

c. If a Proposed Plat results in a lower amount of ERUs (and thus Debt Assessments) able to be imposed on the Remaining Unplatted Lands as compared to what was originally contemplated under the Development Plan, then the District shall require the landowner(s) of the lands encompassed by the Proposed Plat to pay a "True-Up Payment" equal to the difference between: (i) the Debt Assessments originally contemplated to be imposed on the lands subject to the Proposed Plat, and (ii) the Debt Assessments able to be imposed on the lands subject to the Proposed Plat, after the

Proposed Plat (plus applicable interest, collection costs, penalties, etc.).

With respect to the foregoing true-up analysis, the District's Assessment Consultant, in consultation with the District Engineer, District Counsel and District Bond Counsel, shall determine in his or her sole discretion what amount of ERUs (and thus Debt Assessments) are able to be imposed on the Remaining Unplatted Lands, taking into account a Proposed Plat, by reviewing: a) the original, overall development plan showing the number and type of units reasonably planned for the development, b) the revised, overall development plan showing the number and type of units reasonably planned for the development, c) proof of the amount of entitlements for the Remaining Unplatted Lands, d) evidence of allowable zoning conditions that would enable those entitlements to be placed in accordance with the revised development plan, and e) documentation that shows the feasibility of implementing the proposed development plan. Prior to any decision by the District not to impose a true-up payment, a supplemental methodology shall be produced demonstrating that there will be sufficient assessments to pay debt service on the applicable series of bonds and the District will conduct new proceedings under Chapters 170, 190 and 197, Florida Statutes upon the advice of District Counsel.

Any True-Up Payment shall become due and payable that tax year by the landowner of the lands subject to the Proposed Plat, shall be in addition to the regular assessment installment payable for such lands, and shall constitute part of the debt assessment liens imposed against the Proposed Plat property until paid. A True-Up Payment shall include accrued interest on the applicable bond series to the interest payment date that occurs at least 45 days after the True-Up Payment (or the second succeeding interest payment date if such True-Up Payment is made within forty-five (45) calendar days before an interest payment date (or such other time as set forth in the supplemental indentures for the applicable bond series)).

All Debt Assessments levied run with the land, and such assessment liens include any True-Up Payments. The District will not release any liens on property for which True-Up Payments are due, until provision for such payment has been satisfactorily made. Further, upon the District's review of the final plat for the developable acres, any unallocated Debt Assessments shall become due and payable and must be paid prior to the District's approval of that plat. This true-up process applies for both plats and/or re-plats.

Such review shall be limited solely to the function and the enforcement of the District's assessment liens and/or true-up

agreements. Nothing herein shall in any way operate to or be construed as providing any other plat approval or disapproval powers to the District. For further detail on the true-up process, please refer to the True-Up Agreement and applicable assessment resolution(s).

5.7 Preliminary Assessment Roll

Based on the per gross acre assessment proposed in Section 5.2, the Series 2023 Bond Assessments in the estimated amount of \$2,330,000* are proposed to be levied uniformly over the area described in Exhibit "A". Excluding any capitalized interest period, debt service assessment shall be paid in thirty (30) annual installments of principal and corresponding semi-annual installments of interest for the Series 2023 Bonds.

6.0 Additional Stipulations

6.1 Overview

Wrathell, Hunt and Associates, LLC was retained by the District to prepare a methodology to fairly allocate the special assessments related to the District's CIP. Certain financing, development and engineering data was provided by members of District Staff and/or the Developer. The allocation methodology described herein was based on information provided by those professionals. Wrathell, Hunt and Associates, LLC makes no representations regarding said information transactions beyond restatement of the factual information necessary for compilation of this Preliminary First Supplemental Report. In the event the Series 2023 Bonds are not issued in calendar year 2022, all references in this Preliminary First Supplemental Report to 2022 shall mean 2023 without the need for any revisions herein. For additional information on the structure of the Series 2023 Bonds and related items, please refer to the offering statement associated with this transaction.

Wrathell, Hunt and Associates, LLC does not represent the District as a Municipal Advisor or Securities Broker nor is Wrathell, Hunt and Associates, LLC registered to provide such services as described in Section 15B of the Securities and Exchange Act of 1934, as amended. Similarly, Wrathell, Hunt and Associates, LLC does not provide the District with financial advisory services or offer investment advice in any form.

* Preliminary, subject to change

7.0 Appendix

Table 1

Rye Crossing Community Development District

Development Plan

Product Type	Assessment Area One - Unit Count	Future Assessment Area(s) - Unit Count	Total Number of Units
Single Family 40'	0	118	118
Single Family 50'	116	106	222
Single Family 60'	0	110	110
Total	116	334	450

Table 2

Rye Crossing Community Development District

Project Costs

Improvement	Assessment Area One Project Costs	Future Assessment Area(s) Project Costs	Total CIP Costs
Perimeter Roads, Hardscape, Landscape and Irrigation	\$760,000.00	\$4,040,000.00	\$4,800,000.00
Stormwater System	\$1,407,000.00	\$5,723,000.00	\$7,130,000.00
Water, Sewer, Reclaim Utilities	\$1,655,000.00	\$5,145,000.00	\$6,800,000.00
Incremental Cost of Undergrounding of Electric Conduit	\$59,000.00	\$241,000.00	\$300,000.00
Conservation/ Mitigation	\$10,000.00	\$580,000.00	\$590,000.00
Off-site Improvements	\$330,000.00	\$230,000.00	\$560,000.00
Professional Fees	\$90,000.00	\$1,660,000.00	\$1,750,000.00
Contingency	\$0.00	\$4,040,000.00	\$4,040,000.00
Total	\$4,311,000.00	\$21,659,000.00	\$25,970,000.00

Project Cost Benefit

Improvement	Assessment Area One Cost Benefit	Future Assessment Area(s) Cost Benefit	Total CIP Cost Benefit
Perimeter Roads, Hardscape, Landscape and Irrigation	\$1,241,748.44	\$3,558,251.56	\$4,800,000.00
Stormwater System	\$1,844,513.83	\$5,285,486.17	\$7,130,000.00
Water, Sewer, Reclaim Utilities	\$1,759,143.62	\$5,040,856.38	\$6,800,000.00
Incremental Cost of Undergrounding of Electric Conduit	\$77,609.28	\$222,390.72	\$300,000.00
Conservation/ Mitigation	\$152,631.58	\$437,368.42	\$590,000.00
Off-site Improvements	\$144,870.65	\$415,129.35	\$560,000.00
Professional Fees	\$452,720.79	\$1,297,279.21	\$1,750,000.00
Contingency	\$1,045,138.27	\$2,994,861.73	\$4,040,000.00
Total	\$6,718,376.45	\$19,251,623.55	\$25,970,000.00

Table 3

Rye Crossing

Community Development District

Preliminary Sources and Uses of Funds

	Series 2023 Bonds
Sources	
Bond Proceeds:	
Par Amount	\$2,330,000.00
Total Sources	\$2,330,000.00
Uses	
Project Fund Deposits:	
Project Fund	\$1,959,993.75
Other Fund Deposits:	
Debt Service Reserve Fund	\$87,000.00
Capitalized Interest Fund	\$36,406.25
Delivery Date Expenses:	
Costs of Issuance	\$246,600.00
Total Uses	\$2,330,000.00

Table 4

Rye Crossing

Community Development District

Benefit Allocation

Product Type	Total Number of Units	ERU Weight	Total ERU
Single Family 40'	118	0.80	94.40
Single Family 50'	222	1.00	222.00
Single Family 60'	110	1.20	132.00
Total	450		448.40

Product Type	Assessment Area One Unit Count	ERU Weight	Assessment Area One Total ERU	Percent of Total ERU
Single Family 40'	0	0.80	0.00	
Single Family 50'	116	1.00	116.00	
Single Family 60'	0	1.20	0.00	
Total	116		116.00	25.87%

Product Type	Future Assessment Area(s) Unit Count	ERU Weight	Future Assessment Area(s) Total ERU	Percent of Total ERU
Single Family 40'	118	0.80	94.40	
Single Family 50'	106	1.00	106.00	
Single Family 60'	110	1.20	132.00	
Total	334		332.40	74.13%

Table 5

Rye Crossing

Community Development District

ERU-Based Allocation of Costs of Assessment Area One and Future Assessment Area(s)

	Total ERU	Percent of Total ERU	Allocation of Costs of the Project
Assessment Area One Allocable Project Cost	116.00	25.87%	\$6,718,376.45
Future Assessment Area(s) Allocable Project Cost	332.40	74.13%	\$19,251,623.55
Total	448.40	100.00%	\$25,970,000.00

Product Type	Assessment Area One Allocable Project Cost	Future Assessment Area(s) Allocable Project Cost	Total Project Costs
Single Family 40'	\$0.00	\$5,467,368.42	\$5,467,368.42
Single Family 50'	\$6,718,376.45	\$6,139,206.07	\$12,857,582.52
Single Family 60'	\$0.00	\$7,645,049.06	\$7,645,049.06
Total	\$6,718,376.45	\$19,251,623.55	\$25,970,000.00

Table 6

Rye Crossing Community Development District

2022 Project - Assessment Area One Cost Allocation

Product Type	Infrastructure Allocation Based on ERU Method	Infrastructure Financed with Series 2022 Bonds	Infrastructure Funded with Proceeds of Future Bonds and/or Contributed by the Developer*
Single Family 40'	\$0.00	\$0.00	\$0.00
Single Family 50'	\$6,718,376.45	\$1,959,993.75	\$4,758,382.70
Single Family 60'	\$0.00	\$0.00	\$0.00
Total	\$6,718,376.45	\$1,959,993.75	\$4,758,382.70

* Can be funded with proceeds of future bonds

Table 7

Rye Crossing Community Development District

Series 2023 Assessment Apportionment

Product Type	Total Number of Units	Total Cost Allocation*	Series 2023 Assessment Apportionment	Series 2023 Assessment Apportionment per Unit	Annual Series 2023 Assessment Debt Service per Unit - paid in March**
Single Family 40'	0	\$0.00	\$0.00	\$0.00	\$0.00
Single Family 50'	116	\$1,959,993.75	\$2,330,000.00	\$20,086.21	\$1,612.90
Single Family 60'	0	\$0.00	\$0.00	\$0.00	\$0.00
Total	116	\$1,959,993.75	\$2,330,000.00		

* Please note that cost allocations to units herein are based on the ERU benefit allocation illustrated in Table 4

** Includes costs of collection estimated at 3% and subject to change, early payment discount at 4% and subject to change and assumes payment in March

Exhibit “A”

Bond Assessments in the amount of \$2,330,000 are proposed to be levied over the area as described in the following pages designating the boundary of the District:

EXHIBIT "A" SHEET 1 OF 2

IN SECTION 13 TOWNSHIP 34 SOUTH, RANGE 19 EAST, MANATEE COUNTY, FLORIDA.
DESCRIPTION & SKETCH
(THIS IS NOT A FIELD SURVEY)

LEGAL DESCRIPTION (RYE CROSSING CDD)

(PREPARED BY THE UNDERSIGNED SURVEYOR)

A PARCEL OF LAND LYING IN SECTION 13, TOWNSHIP 34 SOUTH, RANGE 19 EAST, MANATEE COUNTY, FLORIDA, BEING DESCRIBED AS FOLLOWS;
COMMENCE AT THE SOUTHEAST CORNER OF SAID SECTION 13; THENCE ALONG THE EAST LINE OF SAID SECTION 13, N.00°41'24"E., 1700.89' TO THE SOUTHEAST CORNER OF LANDS DESCRIBED IN OFFICIAL RECORDS BOOK 2511, PAGE 7743, PUBLIC RECORDS OF MANATEE COUNTY, FLORIDA; THENCE ALONG THE SOUTH LINE OF SAID LANDS, N.88°25'41"W., 2745.38' TO THE POINT OF BEGINNING OF LAND BEING DESCRIBED: THENCE CONTINUE N.88°25'41"W., 1751.63' TO A POINT ON THE EASTERLY RIGHT OF WAY LINE OF NORTH RYE ROAD AS DESCRIBED IN OFFICIAL RECORDS BOOK 1648, PAGE 6963, PUBLIC RECORDS OF MANATEE COUNTY, FLORIDA (BEING A VARIABLE WIDTH PUBLIC RIGHT OF WAY), SAID POINT ALSO BEING ON A CURVE CONCAVE WESTERLY, HAVING A RADIUS OF 3869.72' AND A DELTA ANGLE OF 02°54'40", WHOSE CHORD BEARS N.01°43'42"E.; THENCE ALONG SAID EASTERLY RIGHT OF WAY LINE AND THE ARC OF SAID CURVE IN A NORTHERLY AND COUNTER CLOCKWISE DIRECTION, A DISTANCE OF 196.62'; THENCE LEAVING SAID CURVE ON A NON TANGENT LINE, N.00°34'22"E., 203.52'; THENCE S.88°25'45"E., 1010.83'; THENCE N.02°25'57"E., 1091.57'; THENCE N.57°47'08"E., 423.72'; THENCE N.50°35'25"E., 538.88'; THENCE S.02°26'27"W., 2080.82' TO THE POINT OF BEGINNING.

THE ABOVE CONTAINS 1,727,204.79 SQUARE FEET, OR 39.65 ACRES, MORE OR LESS.

R.J. RHODES ENGINEERING, INC.
STATE OF FLORIDA, LB NO. 6924

**STEVEN E.
BURKHOLDER**

Digitally signed by STEVEN
E. BURKHOLDER

Date: 2021.09.13 16:04:45
-04'00'



BY: _____
STEVEN E. BURKHOLDER, P.L.S., VICE PRESIDENT
PROFESSIONAL LAND SURVEYOR, FLORIDA CERTIFICATE LS 4521

NOT FULL & COMPLETE NOR VALID UNLESS ACCOMPANIED BY SHEET 2 OF 2
(THIS DOCUMENT HAS NOT BEEN AUTHORIZED NOR VALID UNLESS SIGNED IN INK WITH EMBOSSED SEAL AFFIXED HERETO, OR ACCOMPANIED BY AN AUTHENTICATED ELECTRONIC DIGITAL SIGNATURE & DATE, AND ANY COPIES OF THIS DOCUMENT ARE FOR INFORMATIONAL PURPOSES ONLY)
© COPYRIGHT 2021, R. J. RHODES ENGINEERING, INC. ALL RIGHTS RESERVED

R.J. RHODES ENGINEERING, INC.
FLORIDA LB #6924, FLORIDA EB#8120
CIVIL ENGINEERING & SURVEYING
325 INTERSTATE BOULEVARD SARASOTA, FL. 34240
PHONE: 941-924-1600

RYE CROSSING

COMMUNITY DEVELOPMENT DISTRICT

7

RESOLUTION 2023-08

[SUPPLEMENTAL ASSESSMENT RESOLUTION, 2023 BONDS / ASSESSMENT AREA ONE]

A RESOLUTION SETTING FORTH THE SPECIFIC TERMS OF THE DISTRICT'S SPECIAL ASSESSMENT REVENUE BONDS, SERIES 2023; MAKING CERTAIN ADDITIONAL FINDINGS AND CONFIRMING AND/OR ADOPTING AN ENGINEER'S REPORT AND A SUPPLEMENTAL ASSESSMENT REPORT; DELEGATING AUTHORITY TO PREPARE FINAL REPORTS AND UPDATE THIS RESOLUTION; CONFIRMING THE MAXIMUM ASSESSMENT LIEN SECURING THE BONDS; ADDRESSING THE ALLOCATION AND COLLECTION OF THE ASSESSMENTS SECURING THE BONDS; ADDRESSING PREPAYMENTS; ADDRESSING TRUE-UP PAYMENTS; PROVIDING FOR THE SUPPLEMENTATION OF THE IMPROVEMENT LIEN BOOK; AND PROVIDING FOR CONFLICTS, SEVERABILITY AND AN EFFECTIVE DATE.

WHEREAS, the Rye Crossing Community Development District ("**District**") has previously indicated its intention to undertake, install, establish, construct or acquire certain public improvements and to finance such public improvements through the issuance of bonds secured by the imposition of special assessments on benefited property within the District; and

WHEREAS, the District's Board of Supervisors ("**Board**") has previously adopted, after proper notice and public hearing, Resolution No. 2023-__ ("**Master Assessment Resolution**"), relating to the imposition, levy, collection and enforcement of such special assessments, and establishing a master lien over the property within the District, which lien remains inchoate until the District issues bonds, as provided in the Master Assessment Resolution; and

WHEREAS, the Master Assessment Resolution provides that as each series of bonds is issued to fund all or any portion of the District's improvements, a supplemental resolution may be adopted to set forth the specific terms of the bonds and certify the amount of the lien of the special assessments securing any portion of the bonds, including interest, costs of issuance, the number of payments due, and the application of receipt of any true-up proceeds; and

WHEREAS, on December 12, 2023, and in order to finance all or a portion of what is known as the "2023 Project" (herein, "**Project**"), the District adopted Resolution 20__-__ ("**Delegated Award Resolution**"), which authorized the District to enter into a *Bond Purchase Contract* and sell its Capital Improvement Revenue Bonds, Series 2023 (Assessment Area One) ("**Bonds**") within certain parameters set forth in the Delegated Award Resolution; and

WHEREAS, the District intends to secure the Bonds by levying debt service special assessments ("**Assessments**") pursuant to the terms of the Master Assessment Resolution, in accordance with the supplemental trust indenture applicable to the Bonds and associated financing documents; and

WHEREAS, pursuant to and consistent with the Master Assessment Resolution and Delegated Award Resolution, the District desires to authorize the finalization of its Assessments, among other actions.

NOW THEREFORE, BE IT RESOLVED BY THE BOARD OF SUPERVISORS OF THE RYE CROSSING COMMUNITY DEVELOPMENT DISTRICT AS FOLLOWS:

1. **INCORPORATION OF RECITALS.** All of the above representations, findings and determinations contained above are recognized as true and accurate and are expressly incorporated into this Resolution.

2. **AUTHORITY FOR THIS RESOLUTION.** This Resolution is adopted pursuant to the provisions of Florida law, including Chapters 170, 190 and 197, *Florida Statutes*, and the Master Assessment Resolution.

3. **ADDITIONAL FINDINGS; ADOPTION OF ENGINEER'S REPORT AND SUPPLEMENTAL ASSESSMENT REPORT.** The Board hereby finds and determines as follows:

- a. The *Engineer's Report* dated _____, and attached to this Resolution as **Exhibit A ("Engineer's Report")**, identifies and describes, among other things, the presently expected components and estimated costs of the Project. The District hereby confirms that the Project serves a proper, essential and valid public purpose. The Engineer's Report is hereby approved, adopted, and confirmed in substantial form. The District authorizes and ratifies its use in connection with the sale of the Bonds, subject to any changes deemed necessary under Section 4.a herein.
- b. The *First Supplemental Special Assessment Methodology Report*, attached to this Resolution as **Exhibit B ("Supplemental Assessment Report")**, applies the *Master Special Assessment Methodology Report*, dated October 13, 2023 ("**Master Assessment Report**") to the Project and the actual terms of the Bonds. The Supplemental Assessment Report is hereby approved, adopted and confirmed in substantial form. The District authorizes and ratifies its use in connection with the sale of the Bonds, subject to any changes deemed necessary under Section 4.a. herein.
- c. Generally speaking, and subject to the terms of **Exhibit A** and **Exhibit B**, the Project benefits all developable property within the "2023 Assessment Area" a/k/a "Assessment Area One," as further described in **Exhibit C** attached hereto ("**Assessment Area**"). Moreover, the benefits from the Project funded by the Bonds equal or exceed the amount of the special assessments ("**Assessments**"), as described in **Exhibit B**, and such the Assessments are fairly and reasonably allocated across the Assessment Area. It is reasonable, proper, just and right to assess the portion of the costs of the Project to be financed with the Bonds to the specially benefited properties within the Assessment Area as set forth in Master Assessment Resolution and this Resolution.

4. **CONFIRMATION OF MAXIMUM ASSESSMENT LIEN SECURING THE BONDS; DELEGATION OF AUTHORITY FOR DISTRICT STAFF TO ISSUE FINAL REPORTS AND UPDATE THIS RESOLUTION.** As provided in the Master Assessment Resolution, this Resolution is intended to set forth the terms of the Bonds and the final amount of the lien of the Assessments. In connection with the closing on the sale of the Bonds, District Staff is authorized to:

- a. Prepare final versions of the Engineer’s Report and Supplemental Assessment Report attached hereto as **Exhibit A** and **Exhibit B**, respectively, to incorporate final pricing terms and make such other revisions as may be deemed necessary, provided however that:
 - i. the Assessments shall be levied and imposed within the parameters of the Master Assessment Resolution and Delegated Award Resolution,
 - ii. the final versions shall be approved by the Chairperson or, in the Chairperson’s absence, the Vice Chairperson, and in the absence or unavailability of the Vice Chairman, any other member of the Board, which approval shall be conclusively evidenced by executed of the Bond Purchase Contract and closing on the Bonds, and
 - iii. the actual amounts financed, costs of issuance, expected costs of collection, and the total amount of assessments pledged to the issuance of the Bonds, which amount shall be consistent with the lien imposed by the Master Assessment Resolution, and shall all be as set forth in the final Supplemental Assessment Report.
- b. After pricing of the Bonds, the District Manager is directed to attach a **Composite Exhibit D** to this Resolution showing: (i) Maturities and Coupon of Bonds, (ii) Sources and Uses of Funds for Bonds, and (iii) Annual Debt Service Payment Due on Bonds; and
- c. Upon closing on the District’s Bonds, the District’s Secretary is hereby authorized and directed to record a Notice of Assessments in the Official Records of the County in which the District is located, or such other instrument evidencing the actions taken by the District. The lien of the Assessments shall be the principal amount due on the Bonds, together with interest and collection costs, and other pledged revenues as set forth in the applicable indenture(s), and shall cover all developable acreage within the Assessment Area, as further provided in the assessment roll included in the Supplemental Assessment Report, and as such land is ultimately defined and set forth in site plans or other designations of developable acreage.

5. **ALLOCATION AND COLLECTION OF THE ASSESSMENTS.**

- a. The Assessments shall be allocated in accordance with **Exhibit B**. The final Assessment Report to be attached as **Exhibit B** shall reflect the actual terms of the issuance of the Bonds.
- b. The Master Assessment Resolution sets forth the terms for collection and enforcement of the Assessments. The District hereby certifies the Assessments for collection to ensure payment of debt service as set forth in **Exhibit B** and **Composite Exhibit D**. The District Manager is directed and authorized to take all actions necessary to collect special assessments on property using methods available to the District authorized by Florida law and the applicable trust indenture in order to provide for the timely payment of debt service (and after taking into account any capitalized interest period, if any). Among other things, the District Manager shall prepare or cause to be prepared each year an

assessment roll for purposes of effecting the collection of the Assessments and present same to the Board as required by law.

6. **IMPACT FEE CREDITS.** Consistent with the Master Assessment Resolution, and without intending to limit the same, and in lieu of receiving impact fee credits from any public improvements financed by the District, the District may elect to receive a contribution of infrastructure, reduce the cost of acquiring the improvements, or otherwise address any impact fee credits applicable to the Project.

7. **PREPAYMENT OF ASSESSMENTS.** Any owner of property subject to the Assessments may, at its option, pre-pay the entire amount of the Assessments any time, or a portion of the amount of the Assessments up to two (2) times (or as otherwise provided by the Supplemental Indenture for the Bonds), plus any applicable interest (as provided for in the Supplemental Indenture for the Bonds), attributable to the property subject to the Assessments owned by such owner. In connection with any prepayment of Assessments, the District may grant a discount equal to all or part of the payee's proportionate share of financing costs (e.g., reserves) to the extent such discounts are provided for under the applicable trust indenture. Except as otherwise set forth herein, the terms of the Master Assessment Resolution addressing prepayment of assessments shall continue to apply in full force and effect.

8. **APPLICATION OF TRUE-UP PAYMENTS.** The terms of the Master Assessment Resolution addressing True-Up Payments, as defined therein, shall continue to apply in full force and effect.

9. **IMPROVEMENT LIEN BOOK.** Immediately following the closing on the District's Bonds, the Assessments as reflected herein shall be recorded by the Secretary of the Board in the District's Improvement Lien Book. The Assessments shall be and shall remain a legal, valid and binding first lien against all benefitted property as described in **Exhibit B** until paid and such lien shall be coequal with the lien of all state, county, district, municipal or other governmental taxes and superior in dignity to all other liens, titles, and claims.

10. **ADDITIONAL AUTHORIZATION.** The Chairman, the Secretary, and all other Supervisors, officers and staff of the District are hereby authorized and directed to take all actions necessary or desirable in connection with the issuance and delivery of the Bonds, and final levy of the Assessments, and the consummation of all transactions in connection therewith, including the execution of all certificates, documents, papers, notices, and agreements necessary to the undertaking and fulfillment of all transactions referred to in or contemplated by the this Resolution. The Vice Chairman is hereby authorized to act in the stead of the Chairman in any undertaking authorized or required of the Chairman hereunder, and in the absence of the Chairman and Vice Chairman, any other member of the District's Board of Supervisors is so authorized, and any Assistant Secretary is hereby authorized to act in the stead of the Secretary in any undertaking authorized or required of the Secretary hereunder.

11. **CONFLICTS.** This Resolution is intended to supplement the Master Assessment Resolution, which remains in full force and effect and is applicable to the Bonds except as modified herein. This Resolution and the Master Assessment Resolution shall be construed to the maximum extent possible to give full force and effect to the provisions of each resolution, provided however that to the extent of any conflict, this Resolution shall control. All District resolutions or parts thereof in actual conflict with this Resolution are, to the extent of such conflict, superseded and repealed.

12. **SEVERABILITY.** If any section or part of a section of this Resolution is declared invalid or unconstitutional, the validity, force and effect of any other section or part of a section of this Resolution

shall not thereby be affected or impaired unless it clearly appears that such other section or part of a section of this Resolution is wholly or necessarily dependent upon the section or part of a section so held to be invalid or unconstitutional.

13. **EFFECTIVE DATE.** This Resolution shall become effective upon its adoption.

[CONTINUED ON NEXT PAGE]

APPROVED and **ADOPTED** this 12th day of December, 2022.

ATTEST:

**RYE CROSSING
COMMUNITY DEVELOPMENT DISTRICT**

Secretary/Assistant Secretary

Chair/Vice Chair, Board of Supervisors

Exhibit A: *Engineer's Report* dated _____
Exhibit B: *First Supplemental Special Assessment Methodology Report*
Exhibit C: Legal Description of the Assessment Area
Comp. Exhibit D: Maturities and Coupon of 2023 Bonds
Sources and Uses of Funds for 2023 Bonds
Annual Debt Service Payment Due on 2023 Bonds

EXHIBIT A

EXHIBIT B

EXHIBIT C

COMPOSITE EXHIBIT D

RYE CROSSING

COMMUNITY DEVELOPMENT DISTRICT

8A

This instrument was prepared by:

KE Law Group, PLLC
2016 Delta Boulevard, Suite 100
Tallahassee, Florida 32303

**COLLATERAL ASSIGNMENT AGREEMENT
(2023 Bonds / Assessment Area One)**

THIS COLLATERAL ASSIGNMENT AGREEMENT (“Agreement”) is made and entered into by and between:

RYE CROSSING COMMUNITY DEVELOPMENT DISTRICT, a local unit of special-purpose government established pursuant to Chapter 190, *Florida Statutes*, and whose mailing address is c/o Wrathell, Hunt & Associates, LLC, 2300 Glades Road, Suite 410W, Boca Raton, Florida 33431 (“**District**”); and

FORESTAR (USA) REAL ESTATE GROUP INC., a Delaware corporation, the owner and primary developer of lands within the boundary of the District, and whose mailing address is 10700 Pecan Park Blvd., Suite 150, Austin, Texas 78750 (together with its permitted successors and assigns, “**Developer**”).

RECITALS

WHEREAS, the District was established pursuant to the Uniform Community Development District Act of 1980, Chapter 190, *Florida Statutes*, as amended (“**Act**”), and is validly existing under the Constitution and laws of the State of Florida; and

WHEREAS, the Act authorizes the District to issue bonds for the purposes, among others, of planning, financing, constructing, and acquiring certain infrastructure, including roadways, stormwater management, utilities (water & sewer), offsite improvements, landscaping/lighting, and other infrastructure within or without the boundaries of the District; and

WHEREAS, the District proposes to issue its \$_____ Capital Improvement Revenue Bonds, Series 2023 (Assessment Area One) (“**Bonds**”) to finance certain public infrastructure for the District’s “2023 Project” a/k/a “Assessment Area One Project” (“**Project**”), which is estimated to cost \$_____ and is defined in the *Engineer’s Report* dated _____ (together, “**Engineer’s Report**”) and Assessment Report (defined herein); and

WHEREAS, the security for the repayment of the Bonds is the special assessments (“**Assessments**”) levied against benefitted lands within the “2023 Assessment Area” a/k/a “Assessment Area One” (“**Property**”), the legal description of which is attached hereto as **Exhibit A**; and

WHEREAS, the District is presently planned to include certain planned product types and units¹ (as used herein with respect to the planned units and/or the undeveloped lands within the Property that

¹ The number and type of Lots may vary based on final development. Ultimately, and subject to true-up determinations, the Developer is obligated to develop sufficient residential units (i.e., presently planned

may be developed into the planned units and that will fully secure the Assessments, the “Lots”) within the Property; and

WHEREAS, “Development Completion” will occur when the District’s Project is complete, all Lots have been developed, and all other infrastructure work necessary to support the Lots has been completed; and

WHEREAS, prior to Development Completion, there is an increased likelihood that adverse changes to local or national economic conditions may result in a default in the payment of the Assessments securing the Bonds; and

WHEREAS, in the event of default in the payment of the Assessments, the District has certain remedies – namely, if the Assessments are direct billed, the remedy available to the District would be an action in foreclosure, or if the Assessments are collected pursuant to Florida’s uniform method of collection, the remedy for non-payment of the Assessments is the sale of tax-certificates (collectively, “**Remedial Rights**”); and

WHEREAS, in the event the District exercises its Remedial Rights, the District will require the assignment of certain Development Rights (defined below) to complete development of the community; and

WHEREAS, the rights assigned to the District hereunder shall be exercised in a manner which will not materially affect the intended development of the Property.

NOW, THEREFORE, in consideration of the above recitals which the parties hereby agree are true and correct and are hereby incorporated by reference and other good and valuable consideration, the receipt and sufficiency of which are acknowledged, the Developer and the District agree as follows:

1. **COLLATERAL ASSIGNMENT.**

Development Rights. The Developer hereby collaterally assigns to the District, to the extent assignable and to the extent that they are owned or controlled by the Developer at execution of this Agreement or subsequently acquired by the Developer, all of the Developer’s development rights relating to development of the Property and/or the Project (herein, collectively, “**Development Rights**”), as security for the Developer’s payment and performance and discharge of its obligation to pay the Assessments levied against the Property owned by the Developer from time to time.² The Development Rights shall include the items listed in subsections (a) through (i) below as they pertain to development of the Property and/or the Project:

- (a) Zoning approvals, density approvals and entitlements, concurrency and capacity certificates, and development agreements.

for ___ residential units, or ___ ERUs) that would absorb the full allocation of Assessments securing the Bonds, where such Assessments are based on the assessment levels for each product type established in the *Master Special Assessment Methodology Report* dated October 13, 2022, and the *Final First Supplemental Assessment Methodology Report*, dated _____ (together, “**Assessment Report**”).

² Nothing in this Agreement shall be construed to make the payment of Assessments an *in personam* obligation of Developer.

- (b) Engineering and construction plans and specifications for grading, roadways, site drainage, stormwater drainage, signage, water distribution, wastewater collection, and other improvements.
- (c) Preliminary and final site plans.
- (d) Architectural plans and specifications for public buildings and other public improvements relating to the Property.
- (e) Permits, approvals, resolutions, variances, licenses, and franchises granted by governmental authorities, or any of their respective agencies, for or affecting the development within the Property and construction of improvements thereon, or off-site to the extent such off-site improvements are necessary or required for Development Completion.
- (f) Contracts with engineers, architects, land planners, landscape architects, consultants, contractors, and suppliers for or relating to the construction of the development within the Property or the construction of improvements thereon.
- (g) All declarant's rights under any homeowner's association or other similar governing entity with respect to the Property.
- (h) All impact fee credits.
- (i) All future creations, changes, extensions, revisions, modifications, substitutions, and replacements of any of the foregoing.

Exclusions. Notwithstanding the foregoing, the Development Rights shall not include any rights which relate solely to: (i) Lots conveyed to homebuilders or end-users, or (ii) any property which has been conveyed to Lee County, Florida, the District, any unaffiliated homebuilder, any utility provider, or any governmental or quasi-governmental entity as may be required by applicable permits, approvals, plats, entitlements or regulations affecting the District, if any (items (i) and (ii) referred to herein as "**Permitted Transfer**").

Rights Inchoate. The assignment and assumption of rights under this Agreement shall be inchoate and shall only become an absolute assignment and assumption of the Development Rights, upon failure of the Developer to pay the Assessments levied against the Property; provided, however, that such assignment shall only be absolute to the extent that: (i) this Agreement has not been terminated earlier pursuant to the term of this Agreement, (ii) a Permitted Transfer has not already occurred with respect to the Development Rights, or (iii) a Lot is conveyed to a homebuilder or end-user, in which event such Lot shall be released automatically herefrom.

Rights Severable. To the extent that any Development Rights apply to the Property and additional lands, or to Property that is the subject of a Permitted Transfer, the Developer shall at the request of the District cooperate and take reasonable steps to separate such rights for the District's use.

2. **WARRANTIES BY DEVELOPER.** The Developer represents and warrants to the District that:

(a) Other than Permitted Transfers, the Developer has made no assignment of the Development Rights to any person other than District.

(b) The Developer is not prohibited under agreement with any other person or under any judgment or decree from the execution and delivery of this Agreement.

(c) No action has been brought or threatened which would in any way interfere with the right of the Developer to execute this Agreement and perform all of the Developer's obligations herein contained.

(d) Any transfer, conveyance or sale of the Property shall subject any and all affiliated entities or successors-in-interest of the Developer to the Agreement, except to the extent of a Permitted Transfer.

3. **COVENANTS.** The Developer covenants with District that during the Term (as defined herein):

(a) The Developer will use reasonable, good faith efforts to: (i) fulfill, perform, and observe each and every material condition and covenant of the Developer relating to the Development Rights and (ii) give notice to the District of any claim of default relating to the Development Rights given to or by the Developer, together with a complete copy of any such claim.

(b) The Developer agrees not to take any action that would decrease the development entitlements to a level below the amount necessary to support the then outstanding Assessments; to take any action to modify, waive, release or terminate the Development Rights in a manner that would materially impair or impede Development Completion; or otherwise take any action that would materially impair or impede Development Completion.

4. **EVENTS OF DEFAULT.** Any breach of the Developer's warranties contained in Section 2 hereof or breach of covenants contained in Section 3 hereof shall, after the giving of written notice and an opportunity to cure (which cure period shall be not more than thirty (30) days), constitute an "**Event of Default**" under this Agreement. An Event of Default shall also include the transfer of title to Lots owned by Developer pursuant to a judgment of foreclosure entered by a court of competent jurisdiction in favor of District (or its designee) or a deed in lieu of foreclosure to District (or its designee), or the acquisition of title to such Lots through the sale of tax certificates.

5. **REMEDIES UPON DEFAULT.** Upon an Event of Default, the District or its designee may, as the District's sole and exclusive remedies, take any or all of the following actions, at the District's option:

(a) Perform any and all obligations of the Developer relating to the Development Rights and exercise any and all rights of the Developer therein as fully as the Developer could.

(b) Initiate, appear in, or defend any action arising out of or affecting the Development Rights.

(c) Further assign any and all of the Development Rights to a third party acquiring title to the Property or any portion thereof from the District or at a District foreclosure sale.

6. **AUTHORIZATION IN EVENT OF DEFAULT.** In the Event of Default, the Developer does hereby authorize and shall direct any party to any agreement relating to the Development Rights to tender performance thereunder to the District or its designee upon written notice and request from the District. Any such performance in favor of the District or its designee shall constitute a full release and discharge to the extent of such performance as fully as though made directly to the Developer.

7. **SECURITY AGREEMENT.** This Agreement shall be a security agreement between the Developer, as the debtor, and the District, as the secured party, covering the Development Rights that constitute personal property governed by the Florida Uniform Commercial Code ("**Code**"), and the Developer grants to the District a security interest in such Development Rights. In addition to the District's other rights hereunder, and upon an Event of Default, the District shall have the right to file any and all financing statements that may be required by the District to establish and maintain the validity and priority of the District's security interest rights of a secured party under the Code.

8. **TERM; TERMINATION.** Absent the assignment of Development Rights become absolute, this Agreement shall automatically terminate upon the earliest to occur of the following: (i) payment of the Bonds in full; (ii) Development Completion; and (iii) upon occurrence of a Permitted Transfer, but only to the extent that such Development Rights are with respect to lands that are the subject of the Permitted Transfer (herein, the "**Term**").

9. **AMENDMENT.** This Agreement may be modified in writing only by the mutual agreement of all parties hereto, and only after satisfaction of the conditions set forth in Section 15.

10. **ASSIGNMENT.** This Agreement shall constitute a covenant running with title to the Property, binding upon the Developer and its successors and assigns as to the Property or portions thereof. Any transferee shall take title subject to the terms of this Agreement and with respect to the portion of the Property so transferred, provided however that this Agreement shall not apply to any portion of the Property that is the subject of a Permitted Transfer.

11. **ATTORNEYS' FEES AND COSTS.** In the event that either party is required to enforce this Agreement by court proceedings or otherwise, then the parties agree that the prevailing party shall be entitled to recover from the other all fees and costs incurred, including reasonable attorneys' fees and costs for trial, alternative dispute resolution, or appellate proceedings.

12. **AUTHORIZATION.** The execution of this Agreement has been duly authorized by the appropriate body or official of the District and the Developer; both the District and the Developer have complied with all the requirements of law; and both the District and the Developer have full power and authority to comply with the terms and provisions of this instrument.

13. **NOTICES.** All notices, requests, consents and other communications under this Agreement ("**Notices**") shall be in writing and shall be delivered, mailed by First Class Mail, postage prepaid, or overnight delivery service, to the parties, at the addresses first set forth above. Except as otherwise provided in this Agreement, any Notice shall be deemed received only upon actual delivery at the address set forth above. Notices delivered after 5:00 p.m. (at the place of delivery) or on a non-business day, shall be deemed received on the next business day. If any time for giving Notice contained in this Agreement would otherwise expire on a non-business day, the Notice period shall be extended to the next succeeding business day. Saturdays, Sundays, and legal holidays recognized by the United States government shall not be regarded as business days. Counsel for the District and counsel for the Developer may deliver Notice on behalf of the District and the Developer, respectively. Any party or

other person to whom Notices are to be sent or copied may notify the other parties and addressees of any change in name or address to which Notices shall be sent by providing the same on five (5) days written notice to the parties and addressees set forth herein.

14. **ARM'S LENGTH TRANSACTION.** This Agreement has been negotiated fully between the District and the Developer as an arm's length transaction. Both parties participated fully in the preparation of this Agreement and received the advice of counsel. In the case of a dispute concerning the interpretation of any provision of this Agreement, both parties are deemed to have drafted, chosen, and selected the language, and the doubtful language will not be interpreted or construed against either the District or the Developer.

15. **THIRD PARTY BENEFICIARIES.** Except as set forth in the following paragraph, this Agreement is solely for the benefit of the District and the Developer and no right or cause of action shall accrue upon or by reason, to or for the benefit of any third party not a formal party to this Agreement. Nothing in this Agreement expressed or implied is intended or shall be construed to confer upon any person other than the District and the Developer any right, remedy, or claim under or by reason of this Agreement or any of the provisions or conditions of this Agreement; and all of the provisions, representations, covenants, and conditions contained in this Agreement shall inure to the sole benefit of and shall be binding upon the District and the Developer and their respective representatives, successors, and assigns.

Notwithstanding the foregoing, the Trustee, acting at the direction of the Majority Owners of the Bonds, shall have the right to directly enforce the provisions of this Agreement. The Trustee shall not be deemed to have assumed any obligations under this Agreement. This Agreement may not be assigned or materially amended, and the Project may not be materially amended, without the written consent of the Trustee, acting at the direction of the Majority Owners of the Bonds, which consent shall not be unreasonably withheld.

16. **APPLICABLE LAW AND VENUE.** This Agreement and the provisions contained herein shall be construed, interpreted and controlled according to the laws of the State of Florida. Each party consents that the venue for any litigation arising out of or related to this Agreement shall be in the County in which the District is located.

17. **PUBLIC RECORDS.** The Developer understands and agrees that all documents of any kind provided to the District in connection with this Agreement may be public records and treated as such in accordance with Florida law.

18. **SEVERABILITY.** The invalidity or unenforceability of any one or more provisions of this Agreement shall not affect the validity or enforceability of the remaining portions of this Agreement, or any part of this Agreement not held to be invalid or unenforceable.

19. **LIMITATIONS ON GOVERNMENTAL LIABILITY.** Nothing in this Agreement shall be deemed as a waiver of immunity or limits of liability of the District beyond any statutory limited waiver of immunity or limits of liability which may have been adopted by the Florida Legislature in Section 768.28, *Florida Statutes*, or other law, and nothing in this Agreement shall inure to the benefit of any third party for the purpose of allowing any claim which would otherwise be barred by sovereign immunity or by other operation of law.

20. **HEADINGS FOR CONVENIENCE ONLY.** The descriptive headings in this Agreement are for convenience only and shall not control nor affect the meaning or construction of any of the provisions of this Agreement.

21. **COUNTERPARTS.** This Agreement may be executed in any number of counterparts, each of which when executed and delivered shall be an original; however, all such counterparts together shall constitute, but one and the same instrument. Signature and acknowledgment pages, if any, may be detached from the counterparts and attached to a single copy of this document to physically form one document.

[SIGNATURES TO FOLLOW]

DRAFT

WHEREFORE, the parties below execute the *Collateral Assignment Agreement* to be effective as of the closing date of the Bonds.

WITNESSES:

RYE CROSSING COMMUNITY DEVELOPMENT DISTRICT

By: _____

By: _____
Its: Chairperson

By: _____

STATE OF _____
COUNTY OF _____

The foregoing instrument was acknowledged before me by means of physical presence or online notarization, this ____ day of _____, 2023, by _____, as CHAIRPERSON of RYE CROSSING COMMUNITY DEVELOPMENT DISTRICT, who appeared before me this day in person, and who is either personally known to me, or produced _____ as identification.

NOTARY PUBLIC, STATE OF _____

(NOTARY SEAL)

Name: _____
(Name of Notary Public, Printed, Stamped or Typed as Commissioned)

[SIGNATURE PAGE FOR COLLATERAL ASSIGNMENT AGREEMENT]

WITNESSES:

FORESTAR (USA) REAL ESTATE GROUP, INC.

By: _____

By: _____
Its: Chairperson

By: _____

STATE OF _____
COUNTY OF _____

The foregoing instrument was acknowledged before me by means of physical presence or online notarization, this ____ day of _____, 2023, by _____, as _____ of FORESTAR (USA) REAL ESTATE GROUP INC., who appeared before me this day in person, and who is either personally known to me, or produced _____ as identification.

NOTARY PUBLIC, STATE OF _____

(NOTARY SEAL)

Name: _____
(Name of Notary Public, Printed, Stamped or Typed as Commissioned)

EXHIBIT A: Legal Description for Property (Assessment Area One)

EXHIBIT A

DRAFT

RYE CROSSING

COMMUNITY DEVELOPMENT DISTRICT

8B

**COMPLETION AGREEMENT
(2023 Bonds / Assessment Area One)**

THIS COMPLETION AGREEMENT (“Agreement”) is made and entered into, by and between:

RYE CROSSING COMMUNITY DEVELOPMENT DISTRICT, a local unit of special-purpose government established pursuant to Chapter 190, *Florida Statutes*, and whose mailing address is c/o Wrathell, Hunt & Associates, LLC, 2300 Glades Road, Suite 410W, Boca Raton, Florida 33431 (“**District**”); and

FORESTAR (USA) REAL ESTATE GROUP INC., a Delaware corporation, the owner and primary developer of lands within the boundary of the District, whose mailing address is 10700 Pecan Park Blvd., Suite 150, Austin, Texas 78750 (together with its permitted successors and assigns, “**Developer**”).

RECITALS

WHEREAS, the District was established pursuant to the Uniform Community Development District Act of 1980, Chapter 190, *Florida Statutes*, as amended (“**Act**”), and is validly existing under the Constitution and laws of the State of Florida; and

WHEREAS, the Act authorizes the District to issue bonds for the purposes, among others, of planning, financing, constructing, and acquiring certain infrastructure, roadways, stormwater management, utilities (water & sewer), offsite improvements, landscaping/lighting, and other infrastructure within or without the boundaries of the District; and

WHEREAS, the Developer is the developer of certain lands in within the boundaries of the District; and

WHEREAS, the District presently intends to undertake the planning, design, acquisition, construction, and installation of certain public infrastructure improvements for the portion of the District’s capital improvement plan known as the “2023 Project” a/k/a “Assessment Area One Project” (“**Project**”); and

WHEREAS, the Project is anticipated to cost \$ _____ and is described in that certain *Engineer’s Report* dated _____ (“**Engineer’s Report**”), which is attached to this Agreement as **Exhibit A**; and

WHEREAS, the District intends to finance a portion of the Project through the use of proceeds from the anticipated sale of its \$ _____ Capital Improvement Revenue Bonds, Series 2023 (Assessment Area One) (“**Bonds**”); and

WHEREAS, the Developer and the District hereby agree that the District will be obligated to issue no more than \$ _____ in Bonds to fund the Project and, subject to the terms and conditions of this Agreement, the Developer will make provision for any additional funds that may be needed in the future for the completion of the Project.

NOW, THEREFORE, based upon good and valuable consideration and the mutual covenants of the parties, the receipt of which and sufficiency of which are hereby acknowledged, the District and the Developer agree as follows:

1. **INCORPORATION OF RECITALS.** The recitals stated above are true and correct and by this reference are incorporated herein as a material part of this Agreement.

2. **COMPLETION OF PROJECT.** The Developer and District agree and acknowledge that the District's proposed Bonds will provide only a portion of the funds necessary to complete the Project. Therefore, the Developer hereby agrees to complete, cause to be completed, provide funds or cause funds to be provided to the District in an amount sufficient to allow the District to complete or cause to be completed, those portions of the improvements in the Project which remain unfunded including, but not limited to, all administrative, legal, warranty, engineering, permitting or other related work product and soft costs (together, "**Remaining Improvements**") whether pursuant to existing contracts, including change orders thereto, or future contracts. The District and Developer hereby acknowledge and agree that the District's execution of this Agreement constitutes the manner and means by which the District has elected to provide any and all portions of the Remaining Improvements not funded by the Bonds.

- a. **Subject to Existing Contract** - When all or any portion of the Remaining Improvements are the subject of an existing District contract, the Developer shall provide funds or cause funds to be provided directly to the District in an amount sufficient to complete the Remaining Improvements pursuant to such contract, including change orders thereto.
- b. **Not Subject to Existing Contract** – When any portion of the Remaining Improvements is not the subject of an existing District contract, the Developer may choose to complete, cause to be completed, provide funds or cause funds to be provided to the District in an amount sufficient to allow the District to complete or cause to be completed, those Remaining Improvements.
- c. **Future Bonds** – Subject to the terms of the *Acquisition Agreement* dated September 9, 2023 ("**Acquisition Agreement**") entered into by the parties, the parties agree that any funds provided by Developer to fund the Remaining Improvements may be later payable from, and the District's acquisition of the Remaining Improvements may be payable from, the proceeds of a future issuance of bonds by the District (i.e., other than the Bonds). Within forty-five (45) days of receipt of sufficient funds by the District for the District's improvements and facilities and from the issuance of such future bonds, the District shall reimburse Developer to the extent that there are proceeds available from such future bonds, exclusive of interest, for the funds and/or improvements provided pursuant to this Agreement; provided, however, that no such obligation shall exist where the Developer is in default on the payment of any debt service assessments due on any property owned by the Developer, and, further, in the event the District's bond counsel determines that any such monies advanced or expenses incurred are not properly reimbursable for any reason, including, but not limited to federal tax restrictions imposed on tax-exempt financing, the District shall not be obligated to reimburse such monies advanced or expenses incurred. Nothing herein shall cause or be construed to require the District to issue additional bonds or indebtedness – other than the Bonds – to provide funds for any portion of the Remaining Improvements. The

Developer shall be required to meet its obligations hereunder and complete the Project regardless whether the District issues any future bonds (other than the Bonds) or otherwise pays the Developer for any of the Remaining Improvements. Interest shall not accrue on any amounts owed hereunder. If within five (5) years of the date of this Agreement, the District does not or cannot issue such future bonds, and, thus does not reimburse the Developer for the funds or improvements advanced hereunder, then the parties agree that the District shall have no reimbursement obligation whatsoever.

3. OTHER CONDITIONS AND ACKNOWLEDGMENTS

- a. **Material Changes to Project** – The District and the Developer agree and acknowledge that the exact location, size, configuration and composition of the Project may change from that described in the Engineer’s Report, depending upon final design of the development, permitting or other regulatory requirements over time, or other factors. Material changes to the Project shall be made by a written amendment to the Engineer’s Report, which shall include an estimate of the cost of the changes, and shall require the consent of the Developer and the District, as well as the Trustee to the extent required by Section 9. Such consent is not necessary and the Developer must meet the completion obligations, or cause them to be met, when the scope, configuration, size and/or composition of the Project is materially changed in response to a requirement imposed by a regulatory agency.
- b. **Conveyances** – The District and Developer agree and acknowledge that any and all portions of the Remaining Improvements which are constructed, or caused to be constructed, by the Developer shall be conveyed to the District or such other appropriate unit of local government as is designated in the Engineer’s Report or required by governmental regulation or development approval. All conveyances to another governmental entity shall be in accordance with and in the same manner as provided in any agreement between the District and the appropriate unit of local government. Further, all such conveyances shall done in a manner consistent with the Acquisition Agreement and, without intending to limit the same, shall include all necessary real property interests for the District to own, operate and maintain the Remaining Improvements. Further, and in addition to any requirements under the Acquisition Agreement, such conveyances shall also include all right, title, interest, and benefit of the Developer, if any, in, to and under any and all contracts, guaranties, affidavits, warranties, bonds, insurance rights, indemnification, defense and hold harmless rights, enforcement rights, claims, lien waivers, and other rights of any kind, with respect to the creation of the Remaining Improvements.

4. **DEFAULT.** A default by either party under this Agreement shall entitle the other to all remedies available at law or in equity, which may include, but not be limited to, the right of damages and/or specific performance. Any default under the applicable trust indenture for the Bonds caused by the Developer and/or its affiliates shall be a default hereunder, and the District shall have no obligation to fund the Project with the proceeds of the Bonds in the event of such a default. Prior to commencing any action for a default hereunder, the party seeking to commence such action shall first provide written notice to the defaulting party of the default and an opportunity to cure such default within 30 days.

5. **ATTORNEYS' FEES AND COSTS.** In the event that either party is required to enforce this Agreement by court proceedings or otherwise, then the parties agree that the prevailing party shall be entitled to recover from the other all fees and costs incurred, including reasonable attorneys' fees and costs for trial, alternative dispute resolution, or appellate proceedings.

6. **AUTHORIZATION.** The execution of this Agreement has been duly authorized by the appropriate body or official of the District and the Developer; both the District and the Developer have complied with all the requirements of law; and both the District and the Developer have full power and authority to comply with the terms and provisions of this instrument.

7. **NOTICES.** All notices, requests, consents, and other communications hereunder ("**Notices**") shall be in writing and shall be delivered, mailed by First Class Mail, postage prepaid, or telecopied or hand delivered to the parties, at the addresses first set forth above. Except as otherwise provided herein, any Notice shall be deemed received only upon actual delivery at the address or telecopy number set forth herein. If mailed as provided above, Notices shall be deemed delivered on the third business day unless actually received earlier. Notices hand delivered after 5:00 p.m. (at the place of delivery) or on a non-business day, shall be deemed received on the next business day. If any time for giving Notice contained in this Agreement would otherwise expire on a non-business day, the Notice period shall be extended to the next succeeding business day. Saturdays, Sundays, and legal holidays recognized by the United States government shall not be regarded as business days. Counsel for the parties may deliver Notice on behalf of the parties. Any party or other person to whom Notices are to be sent or copied may notify the other parties and addressees of any change in name, address or telecopy number to which Notices shall be sent by providing the same on five (5) days written notice to the parties and addressees set forth herein.

8. **ARM'S LENGTH TRANSACTION.** This Agreement has been negotiated fully between the District and the Developer as an arm's length transaction. Both parties participated fully in the preparation of this Agreement and received the advice of counsel. In the case of a dispute concerning the interpretation of any provision of this Agreement, both parties are deemed to have drafted, chosen, and selected the language, and the doubtful language will not be interpreted or construed against either the District or the Developer.

9. **THIRD PARTY BENEFICIARIES.** Except as set forth below, this Agreement is solely for the benefit of the District and the Developer and no right or cause of action shall accrue upon or by reason, to or for the benefit of any third party not a formal party to this Agreement. Nothing in this Agreement expressed or implied is intended or shall be construed to confer upon any person other than the District and the Developer any right, remedy, or claim under or by reason of this Agreement or any of the provisions or conditions of this Agreement; and all of the provisions, representations, covenants, and conditions contained in this Agreement shall inure to the sole benefit of and shall be binding upon the District and the Developer and their respective representatives, successors, and assigns.

Notwithstanding the foregoing, the Trustee, acting at the direction of the Majority Owners of the Bonds, shall have the right to directly enforce the provisions of this Agreement. The Trustee shall not be deemed to have assumed any obligations under this Agreement. This Agreement may not be assigned or materially amended, and the Project may not be materially amended, without the written consent of the Trustee, acting at the direction of the Majority Owners of the Bonds, which consent shall not be unreasonably withheld.

10. **ASSIGNMENT.** The District and the Developer may only assign this Agreement or any monies to become due hereunder with the prior written approval of the other, and only after satisfaction of the conditions set forth in Section 9 above.

11. **AMENDMENTS.** Amendments to and waivers of the provisions contained in this Agreement may be made only by an instrument in writing which is executed by both the District and the Developer, and only after satisfaction of the conditions set forth in Section 9 above.

12. **APPLICABLE LAW AND VENUE.** This Agreement and the provisions contained herein shall be construed, interpreted and controlled according to the laws of the State of Florida. Each party consents that the venue for any litigation arising out of or related to this Agreement shall be in the County in which the District is located.

13. **PUBLIC RECORDS.** The Developer understands and agrees that all documents of any kind provided to the District in connection with this Agreement may be public records and shall be treated as such in accordance with Florida law.

14. **SEVERABILITY.** The invalidity or unenforceability of any one or more provisions of this Agreement shall not affect the validity or enforceability of the remaining portions of this Agreement, or any part of this Agreement not held to be invalid or unenforceable.

15. **LIMITATIONS ON GOVERNMENTAL LIABILITY.** Nothing in this Agreement shall be deemed as a waiver of immunity or limits of liability of the District beyond any statutory limited waiver of immunity or limits of liability which may have been adopted by the Florida Legislature in Section 768.28, *Florida Statutes*, or other law, and nothing in this Agreement shall inure to the benefit of any third party for the purpose of allowing any claim which would otherwise be barred by sovereign immunity or by other operation of law.

16. **HEADINGS FOR CONVENIENCE ONLY.** The descriptive headings in this Agreement are for convenience only and shall not control nor affect the meaning or construction of any of the provisions of this Agreement.

17. **COUNTERPARTS.** This Agreement may be executed in any number of counterparts, each of which when executed and delivered shall be an original; however, all such counterparts together shall constitute, but one and the same instrument. Signature and acknowledgment pages, if any, may be detached from the counterparts and attached to a single copy of this document to physically form one document.

[CONTINUED ON NEXT PAGE]

WHEREFORE, the parties below execute the *Completion Agreement* to be effective as of the closing date of the Bonds.

**RYE CROSSING COMMUNITY
DEVELOPMENT DISTRICT**

By: _____
Its: Chairperson

FORESTAR (USA) REAL ESTATE GROUP INC.

By: _____
Its: _____

Exhibit A: *Engineer's Report* dated _____

DRAFT

RYE CROSSING

COMMUNITY DEVELOPMENT DISTRICT

8C

This instrument was prepared by:

KE Law Group, PLLC
2016 Delta Boulevard, Suite 100
Tallahassee, Florida 32303

**DECLARATION OF CONSENT
(2023 Bonds / Assessment Area One)**

D.R. HORTON, INC., a Delaware corporation, together with its successors and assigns (together, "**Landowner**"), represents that it is the owner of 100% of the developable land described in **Exhibit A** attached hereto and made a part hereof ("**Property**"), and further declares, acknowledges and agrees as follows:

1. The Rye Crossing Community Development District ("**District**") is, and has been at all times, on and after May 9, 2022, a legally created, duly organized, and validly existing community development district under the provisions of Chapter 190, *Florida Statutes*, as amended ("**Act**"). Without limiting the generality of the foregoing, the Landowner acknowledges that: (a) the petition filed with the Board of County Commissioners of Manatee County, Florida, Florida ("**County**"), relating to the creation of the District contained all matters required by the Act to be contained therein and was filed in the manner and by the persons required by the Act; (b) County Ordinance 22-38, effective May 9, 2022, was duly and properly enacted by the County in compliance with all applicable requirements of law; and (c) the members of the Board of Supervisors of the District were duly and properly designated pursuant to the Act to serve in their capacities, and had the authority and right to authorize, approve and undertake all actions of the District approved and undertaken from May 9, 2022, to and including the date of this Declaration.

2. The Landowner understands and acknowledges that the District has adopted Resolution Nos. 2023-__ and 2023-__ (collectively, "**Assessment Resolutions**") that levied and imposed debt service special assessment liens on the Property (together, "**Assessments**"). Such Assessments, which may include "true-up" payments pursuant to the terms of the Assessment Resolutions, are legal, valid and binding first liens upon the Property, coequal with the lien of all state, county, district and municipal taxes, and superior in dignity to all other liens, titles and claims, until paid.

3. The Landowner hereby expressly acknowledges, represents and agrees that: (i) the Assessments (including any "true-up" payments), the Assessment Resolutions, and the terms of the financing documents related to the District's issuance of its \$_____ Capital Improvement Revenue Bonds, Series 2023 (Assessment Area One), or securing payment thereof ("**Financing Documents**"), are, to the extent of the Landowner's obligations thereunder and with respect thereto, valid and binding obligations enforceable in accordance with their terms; (ii) the Landowner has no claims or offsets whatsoever against, or defenses or counterclaims whatsoever to, payments of the Assessments (including any "true-up" payments) and/or amounts due under the Financing Documents, and the Landowner expressly waives any such claims, offsets, defenses or counterclaims; (iii) the Landowner hereby waives any and all rights, remedies, and other actions now or hereafter contemplated to contest, challenge, or otherwise dispute or object to the Assessment Resolutions, the Assessments (including any "true-up" payments), the Financing Documents, and all proceedings undertaken by the District in connection therewith; (iv) the Landowner expressly waives and

relinquishes any argument, claim or defense that foreclosure proceedings cannot be commenced until one (1) year after the date of the Landowner's default and agrees that, immediate use of remedies in Chapter 170, *Florida Statutes*, is an appropriate and available remedy, notwithstanding the provisions of Section 190.026, *Florida Statutes*; and (v) to the extent Landowner fails to timely pay any special assessments collected by mailed notice of the District, such unpaid special assessments and future special assessments may be placed on the tax roll by the District for collection by the Tax Collector pursuant to section 197.3632, *Florida Statutes*, in any subsequent year.

4. The Landowner hereby waives the right granted in Section 170.09, *Florida Statutes*, to prepay the Assessments within thirty (30) days after the improvements are completed, without interest, in consideration of, among other things, rights granted by the District to prepay Assessments in full at any time, or in part up to two times, and in either case with interest, under the circumstances set forth in the resolutions of the District levying such Assessments.

5. This Declaration shall represent a lien of record for purposes of Florida law, including but not limited to Chapter 197, *Florida Statutes*, and Sections 197.552 and 197.573, *Florida Statutes*, among others. Other information regarding the Assessments is available from the District's Manager, c/o Wrathell Hunt & Associates, LLC, 2300 Glades Road, Suite 410w, Boca Raton, Florida 33431, (561) 571-0010.

THE DECLARATIONS, ACKNOWLEDGEMENTS AND AGREEMENTS CONTAINED HEREIN SHALL RUN WITH THE PROPERTY DESCRIBED IN EXHIBIT A HERETO AND SHALL BE BINDING ON THE LANDOWNERS AND ON ALL PERSONS (INCLUDING BUT NOT LIMITED TO INDIVIDUALS AS WELL AS CORPORATIONS, ASSOCIATIONS, TRUSTS, AND OTHER LEGAL ENTITIES) TAKING TITLE TO ALL OR ANY PART OF THE PROPERTY, AND THEIR SUCCESSORS IN INTEREST, WHETHER OR NOT THE PROPERTY IS PLATTED AT SUCH TIME. BY TAKING SUCH TITLE, SUCH PERSONS SHALL BE DEEMED TO HAVE CONSENTED AND AGREED TO THE PROVISIONS OF THIS DECLARATION TO THE SAME EXTENT AS IF THEY HAD EXECUTED IT AND BY TAKING SUCH TITLE, SUCH PERSONS SHALL BE ESTOPPED FROM CONTESTING, IN COURT OR OTHERWISE, THE VALIDITY, LEGALITY AND ENFORCEABILITY OF THIS DECLARATION.

[REMAINDER OF PAGE INTENTIONALLY LEFT BLANK]

[SIGNATURE PAGE FOR DECLARATION OF CONSENT]

To be effective as of the ___ day of _____, 2023.

WITNESS

D.R. HORTON, INC.

By: _____
Name: _____

By: _____
Name: _____
Title: _____

By: _____
Name: _____

STATE OF _____
COUNTY OF _____

The foregoing instrument was acknowledged before me by means of physical presence or online notarization, this ___ day of _____, 2023, by _____, as _____ of D.R Horton, Inc., who appeared before me this day in person, and who is either personally known to me, or produced _____ as identification.

NOTARY PUBLIC, STATE OF _____

(NOTARY SEAL)

Name: _____
(Name of Notary Public, Printed, Stamped or Typed as
Commissioned)

EXHIBIT A: Legal Description of Property (Portion of 2023 Assessment Area a/k/a Assessment Area One)

EXHIBIT A

This instrument was prepared by:

KE Law Group, PLLC
2016 Delta Boulevard, Suite 100
Tallahassee, Florida 32303

**DECLARATION OF CONSENT
(2023 Bonds / Assessment Area One)**

FORESTAR (USA) REAL ESTATE GROUP INC., a Delaware corporation, together with its successors and assigns (together, "**Landowner**"), represents that it is the owner of 100% of the developable land described in **Exhibit A** attached hereto and made a part hereof ("**Property**"), and further declares, acknowledges and agrees as follows:

1. The Rye Crossing Community Development District ("**District**") is, and has been at all times, on and after May 9, 2022, a legally created, duly organized, and validly existing community development district under the provisions of Chapter 190, *Florida Statutes*, as amended ("**Act**"). Without limiting the generality of the foregoing, the Landowner acknowledges that: (a) the petition filed with the Board of County Commissioners of Manatee County, Florida, Florida ("**County**"), relating to the creation of the District contained all matters required by the Act to be contained therein and was filed in the manner and by the persons required by the Act; (b) County Ordinance 22-38, effective May 9, 2022, was duly and properly enacted by the County in compliance with all applicable requirements of law; and (c) the members of the Board of Supervisors of the District were duly and properly designated pursuant to the Act to serve in their capacities, and had the authority and right to authorize, approve and undertake all actions of the District approved and undertaken from May 9, 2022, to and including the date of this Declaration.

2. The Landowner understands and acknowledges that the District has adopted Resolution Nos. 2023-__ and 2023-__ (collectively, "**Assessment Resolutions**") that levied and imposed debt service special assessment liens on the Property (together, "**Assessments**"). Such Assessments, which may include "true-up" payments pursuant to the terms of the Assessment Resolutions, are legal, valid and binding first liens upon the Property, coequal with the lien of all state, county, district and municipal taxes, and superior in dignity to all other liens, titles and claims, until paid.

3. The Landowner hereby expressly acknowledges, represents and agrees that: (i) the Assessments (including any "true-up" payments), the Assessment Resolutions, and the terms of the financing documents related to the District's issuance of its \$_____ Capital Improvement Revenue Bonds, Series 2023 (Assessment Area One), or securing payment thereof ("**Financing Documents**"), are, to the extent of the Landowner's obligations thereunder and with respect thereto, valid and binding obligations enforceable in accordance with their terms; (ii) the Landowner has no claims or offsets whatsoever against, or defenses or counterclaims whatsoever to, payments of the Assessments (including any "true-up" payments) and/or amounts due under the Financing Documents, and the Landowner expressly waives any such claims, offsets, defenses or counterclaims; (iii) the Landowner hereby waives any and all rights, remedies, and other actions now or hereafter contemplated to contest, challenge, or otherwise dispute or object to the Assessment Resolutions, the Assessments (including any "true-up" payments), the Financing Documents, and all proceedings undertaken by the District in connection therewith; (iv) the Landowner expressly waives and

relinquishes any argument, claim or defense that foreclosure proceedings cannot be commenced until one (1) year after the date of the Landowner's default and agrees that, immediate use of remedies in Chapter 170, *Florida Statutes*, is an appropriate and available remedy, notwithstanding the provisions of Section 190.026, *Florida Statutes*; and (v) to the extent Landowner fails to timely pay any special assessments collected by mailed notice of the District, such unpaid special assessments and future special assessments may be placed on the tax roll by the District for collection by the Tax Collector pursuant to section 197.3632, *Florida Statutes*, in any subsequent year.

4. The Landowner hereby waives the right granted in Section 170.09, *Florida Statutes*, to prepay the Assessments within thirty (30) days after the improvements are completed, without interest, in consideration of, among other things, rights granted by the District to prepay Assessments in full at any time, or in part up to two times, and in either case with interest, under the circumstances set forth in the resolutions of the District levying such Assessments.

5. This Declaration shall represent a lien of record for purposes of Florida law, including but not limited to Chapter 197, *Florida Statutes*, and Sections 197.552 and 197.573, *Florida Statutes*, among others. Other information regarding the Assessments is available from the District's Manager, c/o Wrathell Hunt & Associates, LLC, 2300 Glades Road, Suite 410w, Boca Raton, Florida 33431, (561) 571-0010.

THE DECLARATIONS, ACKNOWLEDGEMENTS AND AGREEMENTS CONTAINED HEREIN SHALL RUN WITH THE PROPERTY DESCRIBED IN EXHIBIT A HERETO AND SHALL BE BINDING ON THE LANDOWNERS AND ON ALL PERSONS (INCLUDING BUT NOT LIMITED TO INDIVIDUALS AS WELL AS CORPORATIONS, ASSOCIATIONS, TRUSTS, AND OTHER LEGAL ENTITIES) TAKING TITLE TO ALL OR ANY PART OF THE PROPERTY, AND THEIR SUCCESSORS IN INTEREST, WHETHER OR NOT THE PROPERTY IS PLATTED AT SUCH TIME. BY TAKING SUCH TITLE, SUCH PERSONS SHALL BE DEEMED TO HAVE CONSENTED AND AGREED TO THE PROVISIONS OF THIS DECLARATION TO THE SAME EXTENT AS IF THEY HAD EXECUTED IT AND BY TAKING SUCH TITLE, SUCH PERSONS SHALL BE ESTOPPED FROM CONTESTING, IN COURT OR OTHERWISE, THE VALIDITY, LEGALITY AND ENFORCEABILITY OF THIS DECLARATION.

[REMAINDER OF PAGE INTENTIONALLY LEFT BLANK]

[SIGNATURE PAGE FOR DECLARATION OF CONSENT]

To be effective as of the ___ day of _____, 2023.

WITNESS

FORESTAR (USA) REAL ESTATE GROUP INC.

By: _____
Name: _____

By: _____
Name: _____
Title: _____

By: _____
Name: _____

STATE OF _____
COUNTY OF _____

The foregoing instrument was acknowledged before me by means of physical presence or online notarization, this ___ day of _____, 2023, by _____, as _____ of Forestar (USA) Real Estate Group Inc., who appeared before me this day in person, and who is either personally known to me, or produced _____ as identification.

NOTARY PUBLIC, STATE OF _____

(NOTARY SEAL)

Name: _____
(Name of Notary Public, Printed, Stamped or Typed as Commissioned)

EXHIBIT A: Legal Description of Property (Portion of 2023 Assessment Area a/k/a Assessment Area One)

EXHIBIT A

RYE CROSSING

COMMUNITY DEVELOPMENT DISTRICT

8D

This instrument was prepared by:

KE LAW GROUP, PLLC
2016 Delta Blvd., Suite 101
Tallahassee, Florida 32303

**NOTICE OF SPECIAL ASSESSMENTS / GOVERNMENTAL LIEN OF RECORD
(2023 BONDS)**

PLEASE TAKE NOTICE that the Board of Supervisors of the Rye Crossing Community Development District (“**District**”) in accordance with Chapters 170, 190, and 197, *Florida Statutes*, previously adopted Resolution Nos. 2023-___, and 2023-___, (together, “**Assessment Resolutions**”). The Assessment Resolutions levy and impose one or more non-ad valorem, debt service special assessment lien(s) (“**Assessments**”), which are levied on the property known as the “2023 Assessment Area” a/k/a “Assessment Area One” (“**Assessment Area**”) described in **Exhibit A**.

The Assessments are intended to secure the District’s repayment of debt service on the District’s \$_____ Capital Improvement Revenue Bonds, Series 2023 (Assessment Area One) (“**Bonds**”). The Bonds are intended to finance a portion of the District’s “2023 Project” a/k/a “Assessment Area One Project” (“**Project**”), which is described in the *Engineer’s Report* dated _____ (“**Engineer’s Report**”).

The Assessments are further described in the *Master Special Assessment Methodology Report* dated October 13, 2023, and the *Final First Supplemental Assessment Methodology Report*, dated _____ (together, “**Assessment Report**”). A copy of the Engineer’s Report, Assessment Report and the Assessment Resolutions may be obtained from the registered agent of the District as designated to the Florida Department of Economic Opportunity in accordance with Section 189.014, *Florida Statutes*, or by contacting the District’s Manager, c/o Wrathell, Hunt & Associates, LLC, 2300 Glades Road, Suite 410W, Boca Raton, Florida 33431 (Phone: 561-571-0010).

The Assessments were legally and validly determined and levied in accordance with all applicable requirements of Florida law, and constitute and will at all relevant times in the future constitute, legal, valid, and binding first liens on the land against which assessed until paid, coequal with the lien of all state, county, district, and municipal taxes, and superior in dignity to all other liens, titles, and claims. Please note that, as part of the Assessments, the Assessment Resolutions require that certain “True-Up Payments” be made in certain circumstances, and landowners should familiarize themselves with those requirements, as they constitute a requirement under the liens.

The District is a special purpose form of local government established pursuant to and governed by Chapter 190, *Florida Statutes*. This notice shall remain effective even if the District undergoes merger, boundary amendment, or name change. Further, this notice shall constitute a lien of record under Florida law, including but not limited to Chapter 197, *Florida Statutes*, and Sections 197.552 and 197.573, *Florida Statutes*, among others.

Pursuant to Section 190.048, *Florida Statutes*, you are hereby notified that: **THE RYE CROSSING COMMUNITY DEVELOPMENT DISTRICT MAY IMPOSE AND LEVY TAXES OR ASSESSMENTS, OR BOTH TAXES AND ASSESSMENTS, ON THE ASSESSMENT AREA. THESE**

TAXES AND ASSESSMENTS PAY THE CONSTRUCTION, OPERATION, AND MAINTENANCE COSTS OF CERTAIN PUBLIC FACILITIES AND SERVICES OF THE DISTRICT AND ARE SET ANNUALLY BY THE GOVERNING BOARD OF THE DISTRICT. THESE TAXES AND ASSESSMENTS ARE IN ADDITION TO COUNTY AND OTHER LOCAL GOVERNMENTAL TAXES AND ASSESSMENTS AND ALL OTHER TAXES AND ASSESSMENTS PROVIDED FOR BY LAW.

[CONTINUED ON NEXT PAGE]

DRAFT

IN WITNESS WHEREOF, this Notice has been executed to be effective as of the ____ day of _____, 2023.

WITNESS

RYE CROSSING COMMUNITY DEVELOPMENT DISTRICT

By: _____
Name: _____

By: _____
Name: _____
Title: _____

By: _____
Name: _____

STATE OF _____
COUNTY OF _____

The foregoing instrument was acknowledged before me by means of physical presence or online notarization, this ____ day of _____, 20__, by _____, as _____ of _____, who appeared before me this day in person, and who is either personally known to me, or produced _____ as identification.

NOTARY PUBLIC, STATE OF _____

(NOTARY SEAL)

Name: _____
(Name of Notary Public, Printed, Stamped or Typed as Commissioned)

EXHIBIT A

Legal Description of Assessment Area One

DRAFT

RYE CROSSING

COMMUNITY DEVELOPMENT DISTRICT

8E

This instrument was prepared by:

KE Law Group, PLLC
2016 Delta Boulevard, Suite 100
Tallahassee, Florida 32303

TRUE-UP AGREEMENT

THIS TRUE-UP AGREEMENT (“Agreement”) is made and entered into, by and between:

RYE CROSSING COMMUNITY DEVELOPMENT DISTRICT, a local unit of special-purpose government established pursuant to Chapter 190, *Florida Statutes*, and whose mailing address is c/o Wrathell, Hunt & Associates, LLC, 2300 Glades Road, Suite 410W, Boca Raton, Florida 33431 (“**District**”); and

FORESTAR (USA) REAL ESTATE GROUP INC., a Delaware corporation, the owner and primary developer of lands within the boundary of the District, and whose mailing address is 10700 Pecan Park Blvd., Suite 150, Austin, Texas 78750 (together with its permitted successors and assigns, “**Developer**”).

RECITALS

WHEREAS, the District was established pursuant to the Uniform Community Development District Act of 1980, Chapter 190, *Florida Statutes*, as amended (“**Act**”), and is validly existing under the Constitution and laws of the State of Florida; and

WHEREAS, the Act authorizes the District to issue bonds for the purpose, among others, of planning, financing, constructing, and acquiring certain infrastructure, roadways, stormwater management, utilities (water & sewer), offsite improvements, landscaping/lighting, and other infrastructure within or without the boundaries of the District; and

WHEREAS, the Developer is currently the owner and developer of the lands (“**Property**”) within the District, as described in **Exhibit A** attached hereto; and

WHEREAS, for the benefit of the Property, the District presently intends to finance the planning, design, acquisition, construction, and installation of certain infrastructure improvements, facilities, and services for the portion of the District’s capital improvement plan known as the “2023 Project” a/k/a “Assessment Area One Project” (herein, “**Project**”) and as defined in the *Engineer’s Report* dated _____ (“**Engineer’s Report**”); and

WHEREAS, the District intends to finance a portion of the Project through the use of proceeds from the anticipated sale of its \$_____ Capital Improvement Revenue Bonds, Series 2023 (Assessment Area One) (“**Bonds**”); and

WHEREAS, pursuant to Resolution Nos. 2023-__ and 2023-__ (together, “**Assessment Resolutions**”), the District has taken certain steps necessary to impose debt service special assessment

lien(s) (“**Debt Assessments**”) on the Property pursuant to Chapters 170, 190 and 197, *Florida Statutes*, to secure repayment of the Bonds; and

WHEREAS, as part of the Assessment Resolutions, the District adopted the *Master Special Assessment Methodology Report* dated October 13, 2023, and the *Final First Supplemental Assessment Methodology Report*, dated _____ (together, “**Assessment Report**”), which is on file with the District and expressly incorporated herein by this reference; and

WHEREAS, Developer agrees that the Property benefits from the timely design, construction, or acquisition of the Project; and

WHEREAS, Developer agrees that the Debt Assessments, which were imposed on the Property, have been validly imposed and constitute valid, legal, and binding liens upon the Property; and

WHEREAS, the Assessment Resolutions together with the Assessment Report provide that as the Property is platted, the allocation of the amounts assessed to and constituting a lien upon the Property would be calculated based upon certain density assumptions relating to the number of each type of residential unit to be constructed on the developable acres within the Property, which assumptions were provided by Developer; and

WHEREAS, Developer intends to plat and develop the Property based on then-existing market conditions, and the actual densities developed may be at some density less than the densities assumed in the Assessment Report; and

WHEREAS, as more fully described by the Assessment Resolutions, the Assessment Report anticipates a “true-up” mechanism by which the Developer shall make certain payments to the District in order to satisfy, in whole or in part, the assessments allocated and the liens imposed pursuant to the Assessment Resolutions, with the amount of such payments being determined generally by a calculation of the principal amount of assessments to be assigned under the Assessment Report as compared to the amount able to be assigned as a result of actual platting.

NOW, THEREFORE, based upon good and valuable consideration and the mutual covenants of the parties, the receipt of which and sufficiency of which are hereby acknowledged, the parties agree as follows:

1. **RECITALS.** The recitals so stated are true and correct and by this reference are incorporated into and form a material part of this Agreement.

2. **VALIDITY OF ASSESSMENTS.** Developer agrees that the Assessment Resolutions have been duly adopted by the District. Developer further agrees that the Debt Assessments imposed as liens by the District are legal, valid, and binding liens on the land against which assessed until paid, coequal with the liens of all state, county, district, and municipal taxes, and superior in dignity to all other state liens, titles, and claims. Developer waives any defect in notice or publication or in the proceedings to levy, impose, and collect the Debt Assessments on the lands within the District, and further waives and relinquishes any rights it may have to challenge, object to or otherwise fail to pay such Debt Assessments. Developer further agrees that to the extent Developer fails to timely pay all Debt Assessments collected by mailed notice of the District, said unpaid Debt Assessments (including True-Up

Payments) may be placed on the tax roll by the District for collection by the County Tax Collector pursuant to Section 197.3632, *Florida Statutes*, in any subsequent year.

3. **WAIVER OF PREPAYMENT RIGHT.** Developer waives any rights it may have under Section 170.09, *Florida Statutes*, to prepay the Debt Assessments without interest within thirty (30) days of completion of the improvements.

4. **SPECIAL ASSESSMENT REALLOCATION; TRUE-UP PAYMENTS.** The Assessment Report identifies the amount of equivalent assessment units (and/or product types and unit counts) planned for the Property. At such time as lands are to be platted (or re-platted) or site plans are to be approved (or re-approved), and subject to the conditions set forth in the Assessment Report, the plat or site plan (either, herein, "**Proposed Plat**") shall be presented to the District for review pursuant to the terms herein. Such review shall be limited solely to the function and the enforcement of the District's assessment liens and/or this Agreement. If such Proposed Plat is consistent with the development plan as identified in the Assessment Report, the District shall allocate the Debt Assessments to the product types being platted and the remaining property in accordance with the Assessment Report, and cause the Debt Assessments to be recorded in the District's Improvement Lien Book. If a change in development shows a net increase in the overall principal amount of Debt Assessments able to be assigned to the Property, then the District may undertake a pro rata reduction of Debt Assessments for all assessed properties within the Property, or may otherwise address such net increase as permitted by law.

However, if a change in development as reflected in a Proposed Plat results in a net decrease in the overall principal amount of Debt Assessments able to be assigned to the planned units described in the Assessment Report, and located within the Property, and using any applicable test(s) set forth in the Assessment Report (if any), then the District shall, subject to the provisions below, require the Developer(s) of the lands encompassed by the Proposed Plat and the remaining undeveloped lands (as applicable) to pay a "**True-Up Payment**" equal to the shortfall in Debt Assessments resulting from the reduction of planned units plus any applicable interest and/or collection fees. In considering whether to require a True-Up Payment, the District shall consider any requests for a deferral of true-up. In order to obtain such a deferral, a Developer seeking such deferral must provide to the District the following: a) proof of the amount of entitlements remaining on the undeveloped lands, b) a revised overall development plan showing the number and type of units reasonably planned for the remainder of the development, c) evidence of allowable zoning conditions that would enable those entitlements to be placed in accordance with the revised development plan, and d) documentation prepared by a licensed engineer that shows the feasibility of implementing the proposed development plan. The District's decision whether to grant a deferral shall be in its reasonable discretion, and such decision may require that the Developer provide additional information. Prior to any decision by the District not to impose a True-Up Payment, a supplemental methodology shall be produced demonstrating that there will be sufficient Debt Assessments to pay debt service on the Bonds and the District will conduct new proceedings under Chapter 170, *Florida Statutes* upon the advice of District Counsel. Any True-Up Payment shall become immediately due and payable prior to platting by the Developer of the lands subject to the Proposed Plat, shall be separate from and not in lieu of the regular assessment installment payable for such lands, and shall constitute part of the debt assessment liens imposed against the Proposed Plat property until paid. A True-Up Payment shall include accrued interest on the Bonds to the interest payment date that occurs at least 45 days after the True-Up Payment (or the second succeeding interest payment date if such True-Up Payment is made within forty-five (45)

calendar days before an interest payment date (or such other time as set forth in the supplemental indentures for the Bonds)).

All Debt Assessments levied run with the land, and such assessment liens include any True-Up Payments. The District will not release any liens on property for which True-Up Payments are due, until payment has been satisfactorily made. Further, upon the District's review of the final plat for the developable acres, any unallocated Debt Assessments shall become immediately due and payable. This true-up process applies for both plats and/or re-plats.

5. **ENFORCEMENT.** This Agreement is intended to be an additional method of enforcement of Developer's obligations to pay the portion of the Debt Assessments which constitutes the True-Up Payment and to abide by the requirements of the reallocation of Debt Assessments, including the making of the True-Up Payment, as set forth in the Assessment Resolutions. A default by either party under this Agreement shall entitle any other party to all remedies available at law or in equity, which shall include, but not be limited to, the right of damages, injunctive relief, and specific performance. Prior to commencing any action for a default hereunder, the party seeking to commence such action shall first provide notice to the defaulting party of the default and an opportunity to cure such default within 30 days.

6. **ASSIGNMENT.** This Agreement shall constitute a covenant running with title to the Property, binding upon Developer and its successors and assigns as to the Property or portions thereof, and any transferee of any portion of the Property as set forth in this Section. Developer shall not transfer any portion of the Property to any third party, without first satisfying any True-Up Payment that results from any true-up determinations made by the District. Regardless of whether the conditions of this subsection are met, any transferee shall take title subject to the terms of this Agreement, but only to the extent this Agreement applies to the portion of the Property so transferred. As a point of clarification, and provided that any True-Up Payment is first made (which may be confirmed from an estoppel letter issued by the District through its District Manager), any platted lot conveyed to an end user with a home that has received a certificate of occupancy is automatically and forever released from the terms and conditions of this Agreement. Also provided that any True-Up Payment is first made (which may be confirmed from an estoppel letter issued by the District through its District Manager), any platted lot that is restricted from re-platting and is conveyed to a homebuilder is automatically and forever released from the terms and conditions of this Agreement.

7. **ATTORNEYS' FEES AND COSTS.** In the event that either party is required to enforce this Agreement by court proceedings or otherwise, then the parties agree that the prevailing party shall be entitled to recover from the other all fees and costs incurred, including reasonable attorneys' fees and costs for trial, alternative dispute resolution, or appellate proceedings.

8. **AMENDMENTS.** Amendments to and waivers of the provisions contained in this Agreement may be made only by an instrument in writing which is executed by both the District and the Developer, but only after satisfaction of the conditions set forth in Section 12.

9. **AUTHORIZATION.** The execution of this Agreement has been duly authorized by the appropriate body or official of the District and the Developer; both the District and the Developer have complied with all the requirements of law; and both the District and the Developer have full power and authority to comply with the terms and provisions of this instrument.

10. **NOTICE.** All notices, requests, consents, and other communications hereunder (“**Notices**”) shall be in writing and shall be delivered, mailed by First Class Mail, postage prepaid, or telecopied or hand delivered to the parties, at the addresses first set forth above. Except as otherwise provided herein, any Notice shall be deemed received only upon actual delivery at the address or telecopy number set forth herein. If mailed as provided above, Notices shall be deemed delivered on the third business day unless actually received earlier. Notices hand delivered after 5:00 p.m. (at the place of delivery) or on a non-business day, shall be deemed received on the next business day. If any time for giving Notice contained in this Agreement would otherwise expire on a non-business day, the Notice period shall be extended to the next succeeding business day. Saturdays, Sundays, and legal holidays recognized by the United States government shall not be regarded as business days. Counsel for the parties may deliver Notice on behalf of the parties. Any party or other person to whom Notices are to be sent or copied may notify the other parties and addressees of any change in name, address or telecopy number to which Notices shall be sent by providing the same on five (5) days written notice to the parties and addressees set forth herein. Notwithstanding the foregoing, to the extent Florida law requires notice to enforce the collection of assessments placed on property by the District, then the provision of such notice shall be in lieu of any additional notice required by this Agreement.

11. **ARM’S LENGTH TRANSACTION.** This Agreement has been negotiated fully between the District and the Developer as an arm’s length transaction. Both parties participated fully in the preparation of this Agreement and received the advice of counsel. In the case of a dispute concerning the interpretation of any provision of this Agreement, both parties are deemed to have drafted, chosen, and selected the language, and the doubtful language will not be interpreted or construed against either the District or the Developer.

12. **THIRD PARTY BENEFICIARIES.** Except as set forth below, this Agreement is solely for the benefit of the District and the Developer and no right or cause of action shall accrue upon or by reason, to or for the benefit of any third party not a formal party to this Agreement. Nothing in this Agreement expressed or implied is intended or shall be construed to confer upon any person or corporation other than the District and the Developer any right, remedy, or claim under or by reason of this Agreement or any of the provisions or conditions of this Agreement; and all of the provisions, representations, covenants, and conditions contained in this Agreement shall inure to the sole benefit of and shall be binding upon the District and the Developer and their respective representatives, successors, and assigns.

Notwithstanding the foregoing, the Trustee, acting at the direction of the Majority Owners of the Bonds, shall have the right to directly enforce the provisions of this Agreement. The Trustee shall not be deemed to have assumed any obligations under this Agreement. This Agreement may not be assigned or materially amended, and the Project may not be materially amended, without the written consent of the Trustee, acting at the direction of the Majority Owners of the Bonds, which consent shall not be unreasonably withheld.

13. **APPLICABLE LAW AND VENUE.** This Agreement and the provisions contained herein shall be construed, interpreted and controlled according to the laws of the State of Florida. Each party consents that the venue for any litigation arising out of or related to this Agreement shall be in the County in which the District is located.

14. **PUBLIC RECORDS.** The Developer understands and agrees that all documents of any kind provided to the District in connection with this Agreement may be public records and treated as such in accordance with Florida law.

15. **SEVERABILITY.** The invalidity or unenforceability of any one or more provisions of this Agreement shall not affect the validity or enforceability of the remaining portions of this Agreement, or any part of this Agreement not held to be invalid or unenforceable.

16. **LIMITATIONS ON GOVERNMENTAL LIABILITY.** Nothing in this Agreement shall be deemed as a waiver of immunity or limits of liability of the District beyond any statutory limited waiver of immunity or limits of liability which may have been adopted by the Florida Legislature in Section 768.28, *Florida Statutes*, or other law, and nothing in this Agreement shall inure to the benefit of any third party for the purpose of allowing any claim which would otherwise be barred by sovereign immunity or by other operation of law.

17. **HEADINGS FOR CONVENIENCE ONLY.** The descriptive headings in this Agreement are for convenience only and shall not control nor affect the meaning or construction of any of the provisions of this Agreement.

18. **COUNTERPARTS.** This Agreement may be executed in any number of counterparts, each of which when executed and delivered shall be an original; however, all such counterparts together shall constitute, but one and the same instrument. Signature and acknowledgment pages, if any, may be detached from the counterparts and attached to a single copy of this document to physically form one document.

[THIS SPACE INTENTIONALLY LEFT BLANK]

WHEREFORE, the parties below execute the *True-Up Agreement* to be effective as of the closing date on the Bonds.

WITNESSES:

RYE CROSSING COMMUNITY DEVELOPMENT DISTRICT

By: _____

By: _____
Its: Chairperson

By: _____

STATE OF _____
COUNTY OF _____

The foregoing instrument was acknowledged before me by means of physical presence or online notarization, this ____ day of _____, 2023, by _____, as CHAIRPERSON of RYE CROSSING COMMUNITY DEVELOPMENT DISTRICT, who appeared before me this day in person, and who is either personally known to me, or produced _____ as identification.

NOTARY PUBLIC, STATE OF _____

(NOTARY SEAL)

Name: _____
(Name of Notary Public, Printed, Stamped or Typed as Commissioned)

WHEREFORE, the part(ies) below execute the True-Up Agreement.

WITNESSES:

FORESTAR (USA) REAL ESTATE GROUP, INC.

By: _____

By: _____

Its: Chairperson

By: _____

STATE OF _____

COUNTY OF _____

The foregoing instrument was acknowledged before me by means of physical presence or online notarization, this ____ day of _____, 2023, by _____, as _____ of FORESTAR (USA) REAL ESTATE GROUP INC., who appeared before me this day in person, and who is either personally known to me, or produced _____ as identification.

NOTARY PUBLIC, STATE OF _____

(NOTARY SEAL)

Name: _____
(Name of Notary Public, Printed, Stamped or Typed as Commissioned)

EXHIBIT A: Legal Description of Unplatted Portion of 2023 Assessment Area a/k/a Assessment Area One)

EXHIBIT A

RYE CROSSING

COMMUNITY DEVELOPMENT DISTRICT

8F

This instrument was prepared by:

KE Law Group, PLLC
2016 Delta Blvd., Suite 101
Tallahassee, Florida 32303

DISCLOSURE OF PUBLIC FINANCE

The Rye Crossing Community Development District (“**District**”) is a unit of special-purpose local government created pursuant to and existing under the provisions of Chapter 190, *Florida Statutes*. Under Florida law, community development districts are required to take affirmative steps to provide for the full disclosure of information relating to the public financing and maintenance of improvements to real property undertaken by such districts.

WHAT IS THE DISTRICT AND HOW IS IT GOVERNED?

The District is an independent special taxing district, created pursuant to and existing under the provisions of Chapter 190, *Florida Statutes*, and established by Ordinance No. 2022-38, which was enacted by the Board of County Commissioners for Manatee County, Florida, Florida, and effective on May 9, 2022. The District currently encompasses approximately 39.65 acres of land located entirely within the City of Ocala, Florida and is anticipated to be expanded to include additional lands. The legal description of the lands encompassed within the District is attached hereto as **Exhibit A**. As a local unit of special-purpose government, the District provides an alternative means for planning, financing, constructing, operating and maintaining various public improvements and community facilities within its jurisdiction. The District is governed by a five-member Board of Supervisors (“**Board**”), the members of which must be residents of the State of Florida and citizens of the United States.

For more information about the District, please visit: https://_____cdd.net/, or contact the District Manager, c/o Wrathell Hunt & Associates, LLC, 2300 Glades Road, #410w, Boca Raton, Florida 33431, phone (561) 571-0010 (“**District Office**”).

DESCRIPTION OF PROJECTS, BONDS & ASSESSMENTS

The District is authorized by Chapter 190, *Florida Statutes*, to finance, fund, plan, establish, acquire, install, equip, operate, extend, construct, or reconstruct roadways, stormwater management, utilities (water and sewer), offsite improvements, landscaping/lighting and other infrastructure projects, and services necessitated by the development of, and serving lands within, the District. To finance the construction of such projects, the District is authorized to issue bonds that are secured by special assessments levied against properties within the District that are benefitted by the projects.

2023 Project, Bonds & Assessments

On _____, __, 20___, the District issued its \$_____ Capital Improvement Revenue Bonds, Series 2023 (Assessment Area One) (“**Bonds**”) to finance a portion of its capital improvement plan known as the “2023 Project” (“**Project**”). The Project includes, among other things, drainage and surface water management infrastructure, water and sewer utilities, landscape buffers, irrigation, and soft costs. The Project is estimated to cost approximately \$_____, and is described in more detail in the *Engineer’s Report* dated _____ (“**Engineer’s Report**”).

The Bonds are secured by special assessments (“**Assessments**”) levied and imposed on certain benefitted lands within the District known as the “**2023 Assessment Area**.” The Assessments, and 2023 Assessment Area, are further described in the *Master Special Assessment Methodology Report* dated October 13, 2023, and the *Final First Supplemental Assessment Methodology Report*, dated _____ (together, the “**Assessment Report**”).

Operation and Maintenance Assessments

In addition to debt service assessments, the District may also impose on an annual basis operations and maintenance assessments (“**O&M Assessments**”), which are determined and calculated annually by the Board in order to fund the District’s annual operations and maintenance budget. O&M Assessments are levied against all benefitted lands in the District, and may vary from year to year based on the amount of the District’s budget. O&M Assessments may also be affected by the total number of units that ultimately are constructed within the District. The allocation of O&M Assessments is set forth in the resolutions imposing the assessments. Please contact the District Office for more information regarding the allocation of O&M Assessments.

Collection Methods

For any given fiscal year, the District may elect to collect any special assessment for any lot or parcel by any lawful means. Generally speaking, the District may elect to place a special assessment on that portion of the annual real estate tax bill, entitled “non-ad valorem assessments,” which would then be collected by the County tax collector in the same manner as county ad valorem taxes. Alternatively, the District may elect to collect any special assessment by sending a direct bill to a given landowner. The District reserves the right to change collection methods from year to year.

A detailed description of all of the District’s assessments, fees and charges, as well as copies of the Engineer’s Report, Assessment Report, and other District records described herein, may be obtained from the registered agent of the District as designated to the Florida Department of Economic Opportunity in accordance with Section 189.014, *Florida Statutes*, or by contacting the District Office. Please note that changes to the District’s capital improvement plans and financing plans may affect the information contained herein and all such information is subject to change at any time and without further notice.

[CONTINUED ON NEXT PAGE]

IN WITNESS WHEREOF, the foregoing *Disclosure of Public Finance (2023 Bonds)* has been executed to be effective as of _____, 2023.

WITNESS

RYE CROSSING COMMUNITY DEVELOPMENT DISTRICT

By: _____

Name: _____

By: _____

Name: _____

Title: _____

By: _____

Name: _____

STATE OF _____

COUNTY OF _____

The foregoing instrument was acknowledged before me by means of physical presence or online notarization, this ____ day of _____, 2023, by _____, as _____ of **Rye Crossing Community Development District**, who appeared before me this day in person, and who is either personally known to me, or produced _____ as identification.

NOTARY PUBLIC, STATE OF _____

(NOTARY SEAL)

Name: _____
(Name of Notary Public, Printed, Stamped or
Typed as Commissioned)

EXHIBIT A: Legal Description of the District

EXHIBIT A

DRAFT

RYE CROSSING

COMMUNITY DEVELOPMENT DISTRICT

9

RESOLUTION 2023-04

A RESOLUTION BY THE BOARD OF SUPERVISORS OF THE RYE CROSSING COMMUNITY DEVELOPMENT DISTRICT DESIGNATING THE PRIMARY ADMINISTRATIVE OFFICE AND PRINCIPAL HEADQUARTERS OF THE DISTRICT AND PROVIDING AN EFFECTIVE DATE

WHEREAS, the Rye Crossing Community Development District (“**District**”) is a local unit of special-purpose government created and existing pursuant to Chapter 190, *Florida Statutes*; and

WHEREAS, the District desires to designate its primary administrative office as the location where the District’s public records are routinely created, sent, received, maintained, and requested, for the purposes of prominently posting the contact information of the District’s Record’s Custodian in order to provide citizens with the ability to access the District’s records and ensure that the public is informed of the activities of the District in accordance with Chapter 119, *Florida Statutes*; and

WHEREAS, the District additionally desires to specify the location of the District’s principal headquarters for the purpose of establishing proper venue under the common law home venue privilege applicable to the District.

NOW, THEREFORE, BE IT RESOLVED BY THE BOARD OF SUPERVISORS OF THE RYE CROSSING COMMUNITY DEVELOPMENT DISTRICT:

1. PRIMARY ADMINISTRATIVE OFFICE. The District’s primary administrative office for purposes of Chapter 119, *Florida Statutes*, shall be located at 2300 Glades Road, Suite 410W, Boca Raton, Florida 33431.

2. PRINCIPAL HEADQUARTERS. The District’s principal headquarters for purposes of establishing proper venue shall be located at the offices of _____ and within Manatee County, Florida.

3. EFFECTIVE DATE. This Resolution shall take effect immediately upon adoption.

PASSED AND ADOPTED this 12th day of December, 2022.

ATTEST:

**RYE CROSSING COMMUNITY
DEVELOPMENT DISTRICT**

Secretary/Assistant Secretary

Chair/Vice Chair, Board of Supervisors

RYE CROSSING

COMMUNITY DEVELOPMENT DISTRICT

11

RESOLUTION 2023-09

A RESOLUTION OF THE BOARD OF SUPERVISORS OF THE RYE CROSSING COMMUNITY DEVELOPMENT DISTRICT DESIGNATING CERTAIN OFFICERS OF THE DISTRICT, AND PROVIDING FOR AN EFFECTIVE DATE

WHEREAS, the Rye Crossing Community Development District (“District”) is a local unit of special-purpose government created and existing pursuant to Chapter 190, Florida Statutes; and

WHEREAS, the Board of Supervisors of the District desires to designate certain Officers of the District.

NOW, THEREFORE, BE IT RESOLVED BY THE BOARD OF SUPERVISORS OF THE RYE CROSSING COMMUNITY DEVELOPMENT DISTRICT:

SECTION 1. _____ is appointed Chair.

SECTION 2. _____ is appointed Vice Chair.

SECTION 3. **Craig Wrathell** is appointed Secretary.

_____ is appointed Assistant Secretary.

_____ is appointed Assistant Secretary.

_____ is appointed Assistant Secretary.

 Daniel Rom is appointed Assistant Secretary.

SECTION 4. This Resolution supersedes any prior appointments made by the Board for Chair, Vice Chair, Secretary and Assistant Secretaries; however, prior appointments by the Board for Treasurer and Assistant Treasurer(s) remain unaffected by this Resolution.

SECTION 5. This Resolution shall become effective immediately upon its adoption.

[REMAINDER OF PAGE INTENTIONALLY LEFT BLANK]

PASSED AND ADOPTED this 12th day of December, 2022.

ATTEST:

**RYE CROSSING COMMUNITY
DEVELOPMENT DISTRICT**

Secretary/Assistant Secretary

Chair/Vice Chair, Board of Supervisors

RYE CROSSING

COMMUNITY DEVELOPMENT DISTRICT

12

October 6, 2022

Rye Crossing Community Development District
c/o Craig Wrathell, District Manager
Wrathell, Hunt and Associates, LLC
2300 Glades Road, Suite 410W
Boca Raton, Florida 33431

Re: Letter Agreement for Acquisition of Rye Crossing Utilities and Offsite Utilities
Improvements

Dear Craig,

Pursuant to the *Acquisition Agreement*, dated October 5, 2022 ("**Acquisition Agreement**"), by and between the Rye Crossing Community Development District ("**District**") and Forestar (USA) Real Estate Group Inc. ("**Developer**"), you are hereby notified that the Developer has completed and wishes to sell ("**Sale**") to the District certain "**Improvements**" as described in **Exhibit A** attached hereto. Subject to the terms of the Acquisition Agreement, the following terms govern the proposed Sale:

- As consideration for the Sale, and subject to the terms of the Acquisition Agreement, the District agrees to pay from bond proceeds the amount identified in **Exhibit A** attached hereto, which represents the actual cost of constructing and/or creating the Improvements. Subject to the terms of the Acquisition Agreement, this amount will be processed by requisition and paid to Developer upon availability of bond proceeds.
- Notwithstanding anything to the contrary herein, certain amounts may still be owed to contractors (balance to finish & retainage) and Developer agrees to timely make payment for all remaining amounts owed under the Contract, and to ensure that no liens are placed on the Improvements. Developer acknowledges any balance to finish and/or retainage shall be requisitioned by the District for payment to the Developer only upon notice from the District Engineer that such amounts have been paid for by Developer to the contractor.
- The Developer agrees, at the direction of the District, to assist with the transfer of any permits or similar approvals, as well as other work product, necessary for the operation of the Improvements.

If the District is in agreement with the terms stated herein, please execute this letter agreement in the space below and proceed with the necessary steps to effect the Sale.

Agreed to by:
**RYE CROSSING COMMUNITY
DEVELOPMENT DISTRICT**



Name: Christian Cotter
Title: Chairperson

Sincerely,
FORESTAR (USA) REAL ESTATE GROUP, LLC

[SIGNATURE ON FOLLOWING PAGE]

Name: _____
Title: _____

October 6, 2022

Rye Crossing Community Development District
c/o Craig Wrathell, District Manager
Wrathell, Hunt and Associates, LLC
2300 Glades Road, Suite 410W
Boca Raton, Florida 33431

Re: Letter Agreement for Acquisition of Rye Crossing Utilities and Offsite Utilities
Improvements

Dear Craig,

Pursuant to the *Acquisition Agreement*, dated October 5, 2022 ("**Acquisition Agreement**"), by and between the Rye Crossing Community Development District ("**District**") and Forestar (USA) Real Estate Group Inc. ("**Developer**"), you are hereby notified that the Developer has completed and wishes to sell ("**Sale**") to the District certain "**Improvements**" as described in **Exhibit A** attached hereto. Subject to the terms of the Acquisition Agreement, the following terms govern the proposed Sale:

- As consideration for the Sale, and subject to the terms of the Acquisition Agreement, the District agrees to pay from bond proceeds the amount identified in **Exhibit A** attached hereto, which represents the actual cost of constructing and/or creating the Improvements. Subject to the terms of the Acquisition Agreement, this amount will be processed by requisition and paid to Developer upon availability of bond proceeds.
- Notwithstanding anything to the contrary herein, certain amounts may still be owed to contractors (balance to finish & retainage) and Developer agrees to timely make payment for all remaining amounts owed under the Contract, and to ensure that no liens are placed on the Improvements. Developer acknowledges any balance to finish and/or retainage shall be requisitioned by the District for payment to the Developer only upon notice from the District Engineer that such amounts have been paid for by Developer to the contractor.
- The Developer agrees, at the direction of the District, to assist with the transfer of any permits or similar approvals, as well as other work product, necessary for the operation of the Improvements.

If the District is in agreement with the terms stated herein, please execute this letter agreement in the space below and proceed with the necessary steps to effect the Sale.

Agreed to by:
**RYE CROSSING COMMUNITY
DEVELOPMENT DISTRICT**

[SIGNATURE ON PRIOR PAGE]

Name: _____
Title: _____

Sincerely,
FORESTAR (USA) REAL ESTATE GROUP, LLC


Name: **James D. Allen**

Title: **Executive Vice President & CFO**

EXHIBIT A

Description of Rye Crossing Utilities & Offsite Utilities Improvements

Rye Crossing Wastewater Utilities - All wastewater lines, including but not limited to all pipes, valves, pumps, laterals to the point of connection, forcemains, tees, bends, joints, structures, fittings, services, tees, manholes, lift stations, facilities, equipment and appurtenances thereto, located within or upon Tract R-1 (Roadway), Tract Z (Lift Station Easement) and the Public Utility Easements, identified in the plat known as Rye Crossing, recorded at Plat Book 73, Page 81, of the Public Records of Manatee County, Florida; and


Rye Crossing Potable Water Utilities - All potable water lines, including but not limited to all pipes, valves, laterals to the point of connection, forcemains, tees, bends, joints, pump stations, structures, fittings, services, manholes, facilities, equipment and appurtenances thereto, located within or upon Tract R-1 (Roadway) and the Public Utility Easements, identified in the plat known as Rye Crossing, recorded at Plat Book 73, Page 81, of the Public Records of Manatee County, Florida; and

Rye Crossing Reclaimed Water Utilities - All reclaimed water lines, including but not limited to all pipes, valves, laterals to the point of connection, forcemains, tees, bends, joints, pump stations, structures, fittings, services, manholes, facilities, equipment and appurtenances thereto, located within or upon Tract R-1 (Roadway) and the Public Utility Easements, identified in the plat known as Rye Crossing, recorded at Plat Book 73, Page 81, of the Public Records of Manatee County, Florida; and

Offsite Wastewater Utilities - All wastewater lines, including but not limited to all pipes, valves, pumps, laterals to the point of connection, forcemains, tees, bends, joints, structures, fittings, services, tees, manholes, lift stations, facilities, equipment and appurtenances thereto, located within or upon that certain portion of Rye Crossing as identified in **Exhibit B** attached hereto; and

Improvement	Total Amount	Amount Paid to Date	Balance to Finish	Retainage to Date
Offsite Sanitary	\$255,461.75	\$195,384.56	\$38,367.79	\$21,709.40
Rye Crossing Sanitary	\$738,789.80	\$654,252.80	\$11,842.25	\$72,694.76
Rye Crossing Potable Water	\$440,823.30	\$392,906.79	\$4,260.20	\$43,656.31
Rye Crossing Reclaimed Water	\$218,951.00	\$197,055.90	\$0.00	\$21,895.10
TOTAL:	\$1,654,025.85	\$1,439,600.05	\$54,470.24	\$159,955.57

Exhibit B Location of Rye Crossing Offsite Utilities Improvements

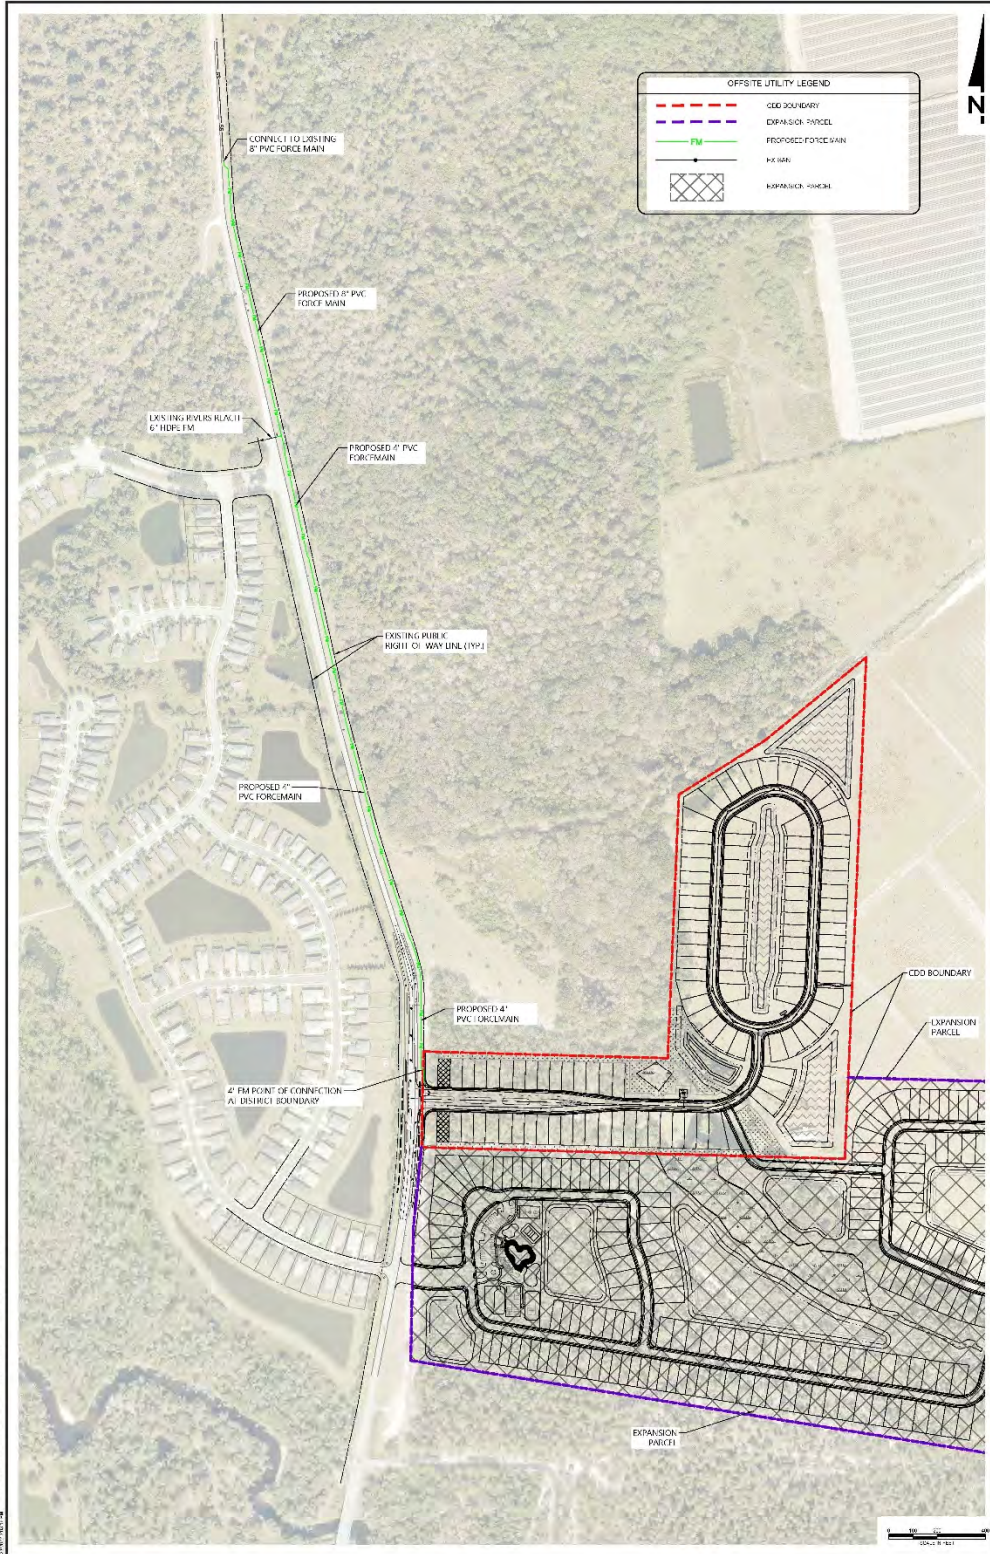

CORPORATE DECLARATION REGARDING COSTS PAID
[RYE CROSSING UTILITIES IMPROVEMENTS]

FORESTAR (USA) REAL ESTATE GROUP INC., a Delaware corporation ("**Developer**"), does hereby certify to the Rye Crossing Community Development District ("**District**"), a special purpose unit of local government established pursuant to Chapter 190, *Florida Statutes*:

1. Developer is the developer of certain lands within District.
2. The District's *Engineer's Report*, dated October 13, 2022 ("**Engineer's Report**") describes certain public infrastructure improvements that the District intends to finance, fund, plan, establish, acquire, construct or reconstruct, enlarge or extend, equip, operate, or maintain pursuant to Chapter 190, *Florida Statutes*.
3. Developer has expended funds to develop and/or acquire certain of the public infrastructure improvements described in the Engineer's Report and more specifically described in **Exhibit A**. The attached **Exhibit A** accurately identifies certain of those improvements that have been completed to date and states the amounts that Developer has spent on those improvements.
4. Except for the balance to finish and/or retainage set forth in **Exhibit A**, no money is owed to any contractors or subcontractors for any work performed on the completed improvements.
5. The Developer acknowledges that the District intends to rely on this Declaration for purposes of acquiring the infrastructure improvements identified in **Exhibit A**.

IN WITNESS WHEREOF, the undersigned has executed this certificate for and on behalf of the Developer as of the 6th day of October, 2022.

FORESTAR (USA) REAL ESTATE GROUP INC.


Name: James D. Allen
Title: Executive Vice President & CFO

STATE OF TEXAS
COUNTY OF TARRANT

The foregoing instrument was sworn and subscribed before me by means of physical presence or online notarization this 6 day of October, 2022, by James D. Allen as CFO of Forestar (USA) Real Estate Group Inc., a Delaware corporation, and who appeared before me this day in person, and who is either personally known to me, or produced _____ as identification.




NOTARY PUBLIC, STATE OF TEXAS
Name: CARRIE STEWART
(Name of Notary Public, Printed, Stamped or Typed as Commissioned)

EXHIBIT A

Description of Rye Crossing Utilities & Offsite Utilities Improvements

Rye Crossing Wastewater Utilities - All wastewater lines, including but not limited to all pipes, valves, pumps, laterals to the point of connection, forcemains, tees, bends, joints, structures, fittings, services, tees, manholes, lift stations, facilities, equipment and appurtenances thereto, located within or upon Tract R-1 (Roadway), Tract Z (Lift Station Easement) and the Public Utility Easements, identified in the plat known as Rye Crossing, recorded at Plat Book 73, Page 81, of the Public Records of Manatee County, Florida; and

Rye Crossing Potable Water Utilities - All potable water lines, including but not limited to all pipes, valves, laterals to the point of connection, forcemains, tees, bends, joints, pump stations, structures, fittings, services, manholes, facilities, equipment and appurtenances thereto, located within or upon Tract R-1 (Roadway) and the Public Utility Easements, identified in the plat known as Rye Crossing, recorded at Plat Book 73, Page 81, of the Public Records of Manatee County, Florida; and

Rye Crossing Reclaimed Water Utilities - All reclaimed water lines, including but not limited to all pipes, valves, laterals to the point of connection, forcemains, tees, bends, joints, pump stations, structures, fittings, services, manholes, facilities, equipment and appurtenances thereto, located within or upon Tract R-1 (Roadway) and the Public Utility Easements, identified in the plat known as Rye Crossing, recorded at Plat Book 73, Page 81, of the Public Records of Manatee County, Florida; and

Offsite Wastewater Utilities - All wastewater lines, including but not limited to all pipes, valves, pumps, laterals to the point of connection, forcemains, tees, bends, joints, structures, fittings, services, tees, manholes, lift stations, facilities, equipment and appurtenances thereto, located within or upon that certain portion of Rye Crossing as identified in **Exhibit B** attached hereto; and

Improvement	Total Amount	Amount Paid to Date	Balance to Finish	Retainage to Date
Offsite Sanitary	\$255,461.75	\$195,384.56	\$38,367.79	\$21,709.40
Rye Crossing Sanitary	\$738,789.80	\$654,252.80	\$11,842.25	\$72,694.76
Rye Crossing Potable Water	\$440,823.30	\$392,906.79	\$4,260.20	\$43,656.31
Rye Crossing Reclaimed Water	\$218,951.00	\$197,055.90	\$0.00	\$21,895.10
TOTAL:	\$1,654,025.85	\$1,439,600.05	\$54,470.24	\$159,955.57

CONTRACTOR ACKNOWLEDGMENT AND RELEASE
[RYE CROSSING UTILITIES IMPROVEMENTS]

THIS ACKNOWLEDGMENT & RELEASE (“Release”) is made to be effective the 11th day of October, 2022, by **Frederick Derr and Company, Incorporated (“Contractor”)**, with an address of P.O. Box 2719, Sarasota, Florida 34230 in favor of the **Rye Crossing Community Development District (“District”)**, which is a local unit of special-purpose government situated in Manatee County, Florida, and having offices at 2300 Glades Road, Suite 410W, Boca Raton, Florida 33431.

RECITALS

WHEREAS, pursuant to that certain *Florida Independent Contractor Agreement for Land Development (Fixed Price Award)*, dated June 21, 2021, (“**Contract**”) and between Contractor and Forestar (USA) Real Estate Group Inc., (“**Developer**”), Contractor has constructed for Developer certain infrastructure improvements, as described in **Exhibit A (“Improvements”)**; and

WHEREAS, Developer may in the future convey the Improvements to the District and for that purpose has requested Contractor to confirm the release of all restrictions on the District’s right to use and rely upon the Improvements; and

WHEREAS, Contractor has agreed to the release of any such restrictions.

NOW, THEREFORE, for and in consideration of mutual promises and obligations, the receipt and sufficiency of which are hereby acknowledged, Contractor provides the following acknowledgment and release:

1. **GENERAL.** The recitals so stated above are true and correct and by this reference are incorporated as a material part of this Release.
2. **ACQUISITION OF IMPROVEMENTS.** Contractor acknowledges that the District is acquiring or has acquired the Improvements constructed by Contractor in connection with the Contract, from Developer, and accordingly, the District has the unrestricted right to rely upon the terms of the Contract for same.
3. **WARRANTY.** Contractor hereby expressly acknowledges the District’s right to enforce the terms of the Contract, including but not limited to any warranties and other forms of indemnification provided therein and to rely upon and enforce any other warranties provided under Florida law.
4. **CERTIFICATION.** Except as set forth herein, Contractor hereby acknowledges that it has been fully compensated for its services and work related to completion of the Improvements. Contractor further certifies that, except as set forth herein, no outstanding requests for payment exist related to the Improvements, including any payments to

subcontractors, materialmen, suppliers or otherwise, and that there is no disagreement as to the appropriateness of payment made for the Improvements. Except as set forth herein, this document shall constitute a final waiver and release of lien for any payments due to Contractor by Developer or District for the Improvements.

Notwithstanding anything to the contrary herein, Contractor is owed \$214,425.81 (including balance to finish and retainage) related to the Improvements and understands that such amounts shall be paid by Developer. The effectiveness of this Acknowledgment and Release is contingent upon such payment being timely made.

**FREDERICK DERR AND COMPANY,
INCORPORATED**

Ryan E. Hirstein
By: Ryan E. Hirstein
Its: Ryan E. Hirstein, Vice-President

STATE OF Florida
COUNTY OF Sarasota

The foregoing instrument was acknowledged before me by means of physical presence or online notarization this 11th day of October, 2022, by Ryan E. Hirstein as Vice-President of Frederick Derr & Company, Inc., and with authority to execute the foregoing on behalf of the entit(ies) identified above, and who appeared before me this day in person, and who is either personally known to me, or produced NIA as identification.

Gemma M. Fulton
NOTARY PUBLIC, STATE OF _____

(NOTARY SEAL)

Name: Gemma M. Fulton
(Name of Notary Public, Printed,
Stamped or Typed as Commissioned)

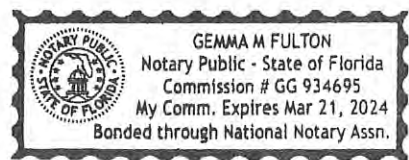


EXHIBIT A

Description of Rye Crossing Utilities & Offsite Utilities Improvements

Rye Crossing Wastewater Utilities - All wastewater lines, including but not limited to all pipes, valves, pumps, laterals to the point of connection, forcemains, tees, bends, joints, structures, fittings, services, tees, manholes, lift stations, facilities, equipment and appurtenances thereto, located within or upon Tract R-1 (Roadway), Tract Z (Lift Station Easement) and the Public Utility Easements, identified in the plat known as Rye Crossing, recorded at Plat Book 73, Page 81, of the Public Records of Manatee County, Florida; and

Rye Crossing Potable Water Utilities - All potable water lines, including but not limited to all pipes, valves, laterals to the point of connection, forcemains, tees, bends, joints, pump stations, structures, fittings, services, manholes, facilities, equipment and appurtenances thereto, located within or upon Tract R-1 (Roadway) and the Public Utility Easements, identified in the plat known as Rye Crossing, recorded at Plat Book 73, Page 81, of the Public Records of Manatee County, Florida; and

Rye Crossing Reclaimed Water Utilities - All reclaimed water lines, including but not limited to all pipes, valves, laterals to the point of connection, forcemains, tees, bends, joints, pump stations, structures, fittings, services, manholes, facilities, equipment and appurtenances thereto, located within or upon Tract R-1 (Roadway) and the Public Utility Easements, identified in the plat known as Rye Crossing, recorded at Plat Book 73, Page 81, of the Public Records of Manatee County, Florida; and

Offsite Wastewater Utilities - All wastewater lines, including but not limited to all pipes, valves, pumps, laterals to the point of connection, forcemains, tees, bends, joints, structures, fittings, services, tees, manholes, lift stations, facilities, equipment and appurtenances thereto, located within or upon that certain portion of Rye Crossing as identified in **Exhibit B** attached hereto; and

Improvement	Total Amount	Amount Paid to Date	Balance to Finish	Retainage to Date
Offsite Sanitary	\$255,461.75	\$195,384.56	\$38,367.79	\$21,709.40
Rye Crossing Sanitary	\$738,789.80	\$654,252.80	\$11,842.25	\$72,694.76
Rye Crossing Potable Water	\$440,823.30	\$392,906.79	\$4,260.20	\$43,656.31
Rye Crossing Reclaimed Water	\$218,951.00	\$197,055.90	\$0.00	\$21,895.10
TOTAL:	\$1,654,025.85	\$1,439,600.05	\$54,470.24	\$159,955.57

CONSULTING ENGINEER'S CERTIFICATE
[RYE CROSSING UTILITIES IMPROVEMENTS]

October 11 _____, 2022

Board of Supervisors
Rye Crossing Community Development District

Re: Acquisition of Utilities Improvements

Ladies and Gentlemen:

The undersigned is a representative of BGE, Inc. ("**Consulting Engineer**"), and does hereby make the following certifications in connection with the Rye Crossing Community Development District's acquisition from Forestar (USA) Real Estate Group Inc. ("**Developer**") as to certain public infrastructure improvements ("**Improvements**") as further detailed in **Exhibit A**. For good and valuable consideration from the District, the receipt and sufficiency of which are hereby acknowledged, the undersigned, an authorized representative of the Consulting Engineer, hereby certifies that:

1. The Consulting Engineer has been responsible for creation of the work product, and has overseen the construction of the Improvements. In connection therewith, I have reviewed the Improvements. I have further reviewed certain documentation relating to the same, including but not limited to certain invoices, plans, and other documents.
2. The Improvements were installed in accordance with their specifications, and, subject to the design specifications, are capable of performing the functions for which they were intended. I am not aware of any defects in the Improvements.
3. The total costs associated with the Improvements are as set forth in **Exhibit A**. Such costs are equal to or less than each of the following: (i) what was actually paid by the Developer to create and/or acquire the Improvements and (ii) the reasonable fair market value of the Improvements.
4. All known plans, permits and specifications necessary for the operation and maintenance of the Improvements are complete and on file with the District, and have been transferred, or are capable of being transferred, to the District for operations and maintenance responsibilities.
5. With this document, I hereby certify that it is appropriate at this time to acquire the Improvements.

FURTHER AFFIANT SAYETH NOT.

BGE, INC.

Daniel Bond
DANIEL J. BOND, P.E.
BGE, Inc.
Florida Registration No. 57969
Consulting Engineer

STATE OF FLORIDA
COUNTY OF Sarasota

The foregoing instrument was sworn and subscribed before me by means of physical presence or online notarization, this 11th day of October, 2022, by Daniel Bond as director of BGE, who appeared before me this day in person, and who is either personally known to me, or produced drivers license as identification.

(NOTARY SEAL)

Casey Morgan
NOTARY PUBLIC, STATE OF FLORIDA

Name: Casey Morgan
(Name of Notary Public, Printed, Stamped or
Typed as Commissioned)

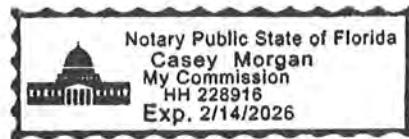


EXHIBIT A

Description of Rye Crossing Utilities & Offsite Utilities Improvements

Rye Crossing Wastewater Utilities - All wastewater lines, including but not limited to all pipes, valves, pumps, laterals to the point of connection, forcemains, tees, bends, joints, structures, fittings, services, tees, manholes, lift stations, facilities, equipment and appurtenances thereto, located within or upon Tract R-1 (Roadway), Tract Z (Lift Station Easement) and the Public Utility Easements, identified in the plat known as Rye Crossing, recorded at Plat Book 73, Page 81, of the Public Records of Manatee County, Florida; and


Rye Crossing Potable Water Utilities - All potable water lines, including but not limited to all pipes, valves, laterals to the point of connection, forcemains, tees, bends, joints, pump stations, structures, fittings, services, manholes, facilities, equipment and appurtenances thereto, located within or upon Tract R-1 (Roadway) and the Public Utility Easements, identified in the plat known as Rye Crossing, recorded at Plat Book 73, Page 81, of the Public Records of Manatee County, Florida; and

Rye Crossing Reclaimed Water Utilities - All reclaimed water lines, including but not limited to all pipes, valves, laterals to the point of connection, forcemains, tees, bends, joints, pump stations, structures, fittings, services, manholes, facilities, equipment and appurtenances thereto, located within or upon Tract R-1 (Roadway) and the Public Utility Easements, identified in the plat known as Rye Crossing, recorded at Plat Book 73, Page 81, of the Public Records of Manatee County, Florida; and

Offsite Wastewater Utilities - All wastewater lines, including but not limited to all pipes, valves, pumps, laterals to the point of connection, forcemains, tees, bends, joints, structures, fittings, services, tees, manholes, lift stations, facilities, equipment and appurtenances thereto, located within or upon that certain portion of Rye Crossing as identified in **Exhibit B** attached hereto; and

Improvement	Total Amount	Amount Paid to Date	Balance to Finish	Retainage to Date
Offsite Sanitary	\$255,461.75	\$195,384.56	\$38,367.79	\$21,709.40
Rye Crossing Sanitary	\$738,789.80	\$654,252.80	\$11,842.25	\$72,694.76
Rye Crossing Potable Water	\$440,823.30	\$392,906.79	\$4,260.20	\$43,656.31
Rye Crossing Reclaimed Water	\$218,951.00	\$197,055.90	\$0.00	\$21,895.10
TOTAL:	\$1,654,025.85	\$1,439,600.05	\$54,470.24	\$159,955.57

Exhibit B Location of Rye Crossing Offsite Utilities Improvements

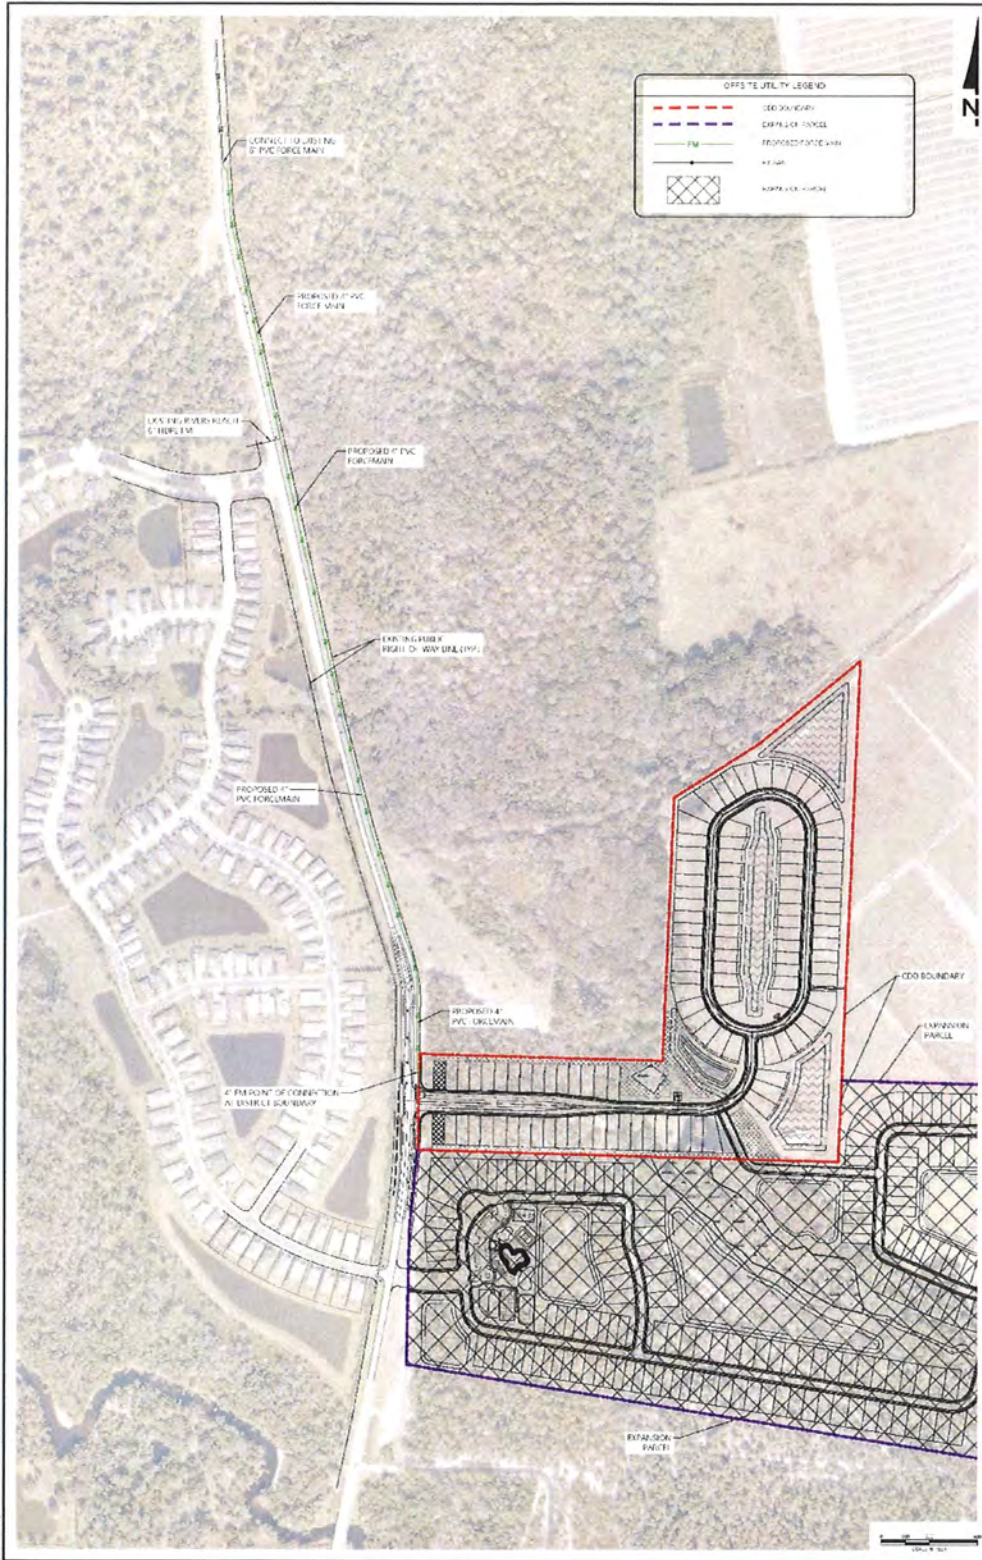

1. All work shall be in accordance with the latest edition of the applicable codes and standards. The Engineer shall be responsible for obtaining all necessary permits and approvals.

**DISTRICT ENGINEER'S CERTIFICATE
[RYE CROSSING UTILITIES IMPROVEMENTS]**

_____, October 7 _____, 2022

Board of Supervisors
Rye Crossing Community Development District

Re: Acquisition of Utilities Improvements

Ladies and Gentlemen:

The undersigned is a representative of Atwell, LLC ("**District Engineer**"), as District Engineer for the Rye Crossing Community Development District ("**District**") and does hereby make the following certifications in connection with the District's acquisition from Forestar (USA) Real Estate Group Inc. ("**Developer**") as to certain public infrastructure improvements ("**Improvements**") as further detailed in **Exhibit A**. The undersigned, an authorized representative of the District Engineer, hereby certifies that:

1. I have reviewed the Improvements. I have further reviewed certain documentation relating to the same, including but not limited to certain invoices, plans, and other documents.
2. The Improvements are within the scope of the District's capital improvement plan as set forth in the District's *Engineer's Report*, dated October 13, 2022 ("**Engineer's Report**"), and specially benefit property within the District as further described in the Engineer's Report.
3. The Improvements were installed in accordance with their specifications, and, subject to the design specifications, are capable of performing the functions for which they were intended. I am not aware of any defects in the Improvements.
4. The total costs associated with the Improvements are as set forth in **Exhibit A**. Such costs are equal to or less than each of the following: (i) what was actually paid by the Developer to create and/or acquire the Improvements, and (ii) the reasonable fair market value of the Improvements.
5. All known plans, permits and specifications necessary for the operation and maintenance of the Improvements are complete and on file with the District, and have been transferred, or are capable of being transferred, to the District for operations and maintenance responsibilities.

6. With this document, I hereby certify that it is appropriate at this time for the District to acquire the Improvements.

ATWELL, LLC

Kyle Clawson

Kyle Clawson, P.E.
Florida Registration No. 89260
District Engineer

STATE OF Florida
COUNTY OF Hillsborough

The foregoing instrument was acknowledged before me by means of physical presence or online notarization this 7th day of October, 2022, by Kyle Clawson as District Engineer of Atwell, LLC, and with authority to execute the foregoing on behalf of the entit(ies) identified above, and who appeared before me this day in person, and who is either personally known to me, or produced _____ as identification.



(NOTARY SEAL)

Melissa D. McDonough

NOTARY PUBLIC, STATE OF Florida
Name: Melissa D. McDonough
(Name of Notary Public, Printed,
Stamped or Typed as Commissioned)

EXHIBIT A

Description of Rye Crossing Utilities & Offsite Utilities Improvements

Rye Crossing Wastewater Utilities - All wastewater lines, including but not limited to all pipes, valves, pumps, laterals to the point of connection, forcemains, tees, bends, joints, structures, fittings, services, tees, manholes, lift stations, facilities, equipment and appurtenances thereto, located within or upon Tract R-1 (Roadway), Tract Z (Lift Station Easement) and the Public Utility Easements, identified in the plat known as Rye Crossing, recorded at Plat Book 73, Page 81, of the Public Records of Manatee County, Florida; and

Rye Crossing Potable Water Utilities - All potable water lines, including but not limited to all pipes, valves, laterals to the point of connection, forcemains, tees, bends, joints, pump stations, structures, fittings, services, manholes, facilities, equipment and appurtenances thereto, located within or upon Tract R-1 (Roadway) and the Public Utility Easements, identified in the plat known as Rye Crossing, recorded at Plat Book 73, Page 81, of the Public Records of Manatee County, Florida; and

Rye Crossing Reclaimed Water Utilities - All reclaimed water lines, including but not limited to all pipes, valves, laterals to the point of connection, forcemains, tees, bends, joints, pump stations, structures, fittings, services, manholes, facilities, equipment and appurtenances thereto, located within or upon Tract R-1 (Roadway) and the Public Utility Easements, identified in the plat known as Rye Crossing, recorded at Plat Book 73, Page 81, of the Public Records of Manatee County, Florida; and

Offsite Wastewater Utilities - All wastewater lines, including but not limited to all pipes, valves, pumps, laterals to the point of connection, forcemains, tees, bends, joints, structures, fittings, services, tees, manholes, lift stations, facilities, equipment and appurtenances thereto, located within or upon that certain portion of Rye Crossing as identified in **Exhibit B** attached hereto; and

Improvement	Total Amount	Amount Paid to Date	Balance to Finish	Retainage to Date
Offsite Sanitary	\$255,461.75	\$195,384.56	\$38,367.79	\$21,709.40
Rye Crossing Sanitary	\$738,789.80	\$654,252.80	\$11,842.25	\$72,694.76
Rye Crossing Potable Water	\$440,823.30	\$392,906.79	\$4,260.20	\$43,656.31
Rye Crossing Reclaimed Water	\$218,951.00	\$197,055.90	\$0.00	\$21,895.10
TOTAL:	\$1,654,025.85	\$1,439,600.05	\$54,470.24	\$159,955.57

BILL OF SALE AND LIMITED ASSIGNMENT
[RYE CROSSING UTILITIES IMPROVEMENTS]

THIS BILL OF SALE AND LIMITED ASSIGNMENT is made to be effective as of the 6th day of October 2022, by and between **Forestar (USA) Real Estate Group Inc.**, a Delaware corporation, with an address of 2221 E. Lamar Blvd., Suite 790, Arlington, Texas 76006 (“**Grantor**”), and **Rye Crossing Community Development District**, a local unit of special-purpose government established pursuant to Chapter 190, *Florida Statutes* (“**District**” or “**Grantee**”) whose address is c/o Wrathell, Hunt and Associates, LLC, 2300 Glades Road, Suite 410W, Boca Raton, Florida 33431.

NOW THEREFORE, for good and valuable consideration, the receipt and sufficiency of which are hereby acknowledged, Grantor and Grantee, intending to be legally bound, do hereby agree as follows:

1. Grantor hereby transfers, grants, conveys, and assigns to Grantee all right, title and interest of Grantor, if any, in and to the following property (together, “**Property**”) as described below to have and to hold for Grantee’s own use and benefit forever:

- a. **Improvements** – All of the right, title, interest, and benefit the Grantor, if any, in, to, and under the improvements identified in **Exhibit A**.
- b. **Work Product** – All of the right, title, interest, and benefit the Grantor, if any, in, to, and under the Work Product identified in **Exhibit A**.
- c. **Additional Rights** – All of the right, title, interest, and benefit of Grantor, if any, in, to and under any and all contracts, guaranties, affidavits, warranties, bonds, claims, lien waivers, and other forms of indemnification, given heretofore and with respect to the construction, installation, or composition of the foregoing work product and improvements.

2. Grantor hereby covenants that: (i) Grantor is the lawful owner of the Property; (ii) the Property is free from any liens or encumbrances and the Grantor covenants to timely address any such liens or encumbrances if and when filed; (iii) Grantor has good right to sell the Property; and (iv) the Grantor will warrant and defend the sale of the Property hereby made unto the Grantee against the lawful claims and demands of all persons claiming by, through or under the Grantor.

3. Without waiving any of the rights against third parties granted herein, the Property is being conveyed to the District in its as-is condition, without representation or warranty of any kind from Grantor. The District agrees that Grantor shall not be responsible or liable to the District for any defect, errors, or omissions in or relating to the development and/or entitlement of, or construction of improvements on or related to, the Property, latent or otherwise, or on account of any other conditions affecting the Property, as the District is purchasing the Property, “**AS IS, WHERE IS, AND “WITH ALL FAULTS”**”. The District, on its own behalf and on behalf of anyone claiming by, through or under the District and on behalf of its successors and assigns, to the maximum extent permitted by applicable law, irrevocably and unconditionally waives, releases, discharges and forever acquits the Grantor from any and all claims, loss, costs, expense or judgments of any nature whatsoever known or unknown, suspected or unsuspected, fixed or contingent, which the District may now or hereafter have, own, hold or claim to have, own or hold, or at any time heretofore may have had, owned, held or claimed to have, own or hold, against Grantor, its affiliates, successors and assigns, relating to this letter agreement, the transaction

contemplated hereby, and/or the Property, including, without limitation, the physical condition of the Property, the environmental condition of the Property, the entitlements for the Property, any hazardous materials that may be on or within the Property and any other conditions existing, circumstances or events occurring on, in, about or near the Property whether occurring before, after or at the time of transfer of the Property. Grantor shall not be liable for any damages whatsoever, including but not limited to special, direct, indirect, consequential, or other damages resulting or arising from or relating to the ownership, use, condition, location, development, maintenance, repair, or operation of the Property.

4. The Grantor represents that it has no knowledge of any latent or patent defects in the Property, and hereby assigns, transfers and conveys to the Grantee any and all rights against any and all firms or entities which may have caused any latent or patent defects, including, but not limited to, any and all warranties and other forms of indemnification.

5. By execution of this document, the Grantor affirmatively represents that it has the contractual right, consent and lawful authority of any and all forms to take this action in this document and in this form. Nothing herein shall be construed as a waiver of Grantee's limitations on liability as provided in Section 768.28, Florida Statutes, and other statutes and law.

WHEREFORE, the foregoing Bill of Sale and Limited Assignment is hereby executed and delivered on the date first set forth above.

Signed, sealed and delivered by:

WITNESSES

FORESTAR (USA) REAL ESTATE GROUP INC.


By: [Signature]
Name: VICTORIA WALKER

[Signature]
Name: James D. Allen
Title: Executive Vice President & CFO

By: [Signature]
Name: CARRIE STEWART

STATE OF TEXAS
COUNTY OF TARRANT

The foregoing instrument was acknowledged before me by means of physical presence or online notarization this 6 day of OCTOBER, 2022, by JAMES D ALLEN as CFO of FORESTAR, and with authority to execute the foregoing on behalf of the entit(ies) identified above, and who appeared before me this day in person, and who is either personally known to me, or produced _____ as identification.

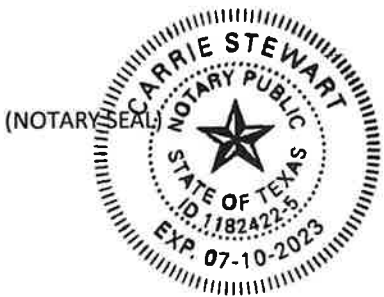

[Signature]
NOTARY PUBLIC, STATE OF TEXAS
Name: CARRIE STEWART
(Name of Notary Public, Printed, Stamped or Typed as Commissioned)

EXHIBIT A

Description of Rye Crossing Utilities & Offsite Utilities Improvements

Rye Crossing Wastewater Utilities - All wastewater lines, including but not limited to all pipes, valves, pumps, laterals to the point of connection, forcemains, tees, bends, joints, structures, fittings, services, tees, manholes, lift stations, facilities, equipment and appurtenances thereto, located within or upon Tract R-1 (Roadway), Tract Z (Lift Station Easement) and the Public Utility Easements, identified in the plat known as Rye Crossing, recorded at Plat Book 73, Page 81, of the Public Records of Manatee County, Florida; and

Rye Crossing Potable Water Utilities - All potable water lines, including but not limited to all pipes, valves, laterals to the point of connection, forcemains, tees, bends, joints, pump stations, structures, fittings, services, manholes, facilities, equipment and appurtenances thereto, located within or upon Tract R-1 (Roadway) and the Public Utility Easements, identified in the plat known as Rye Crossing, recorded at Plat Book 73, Page 81, of the Public Records of Manatee County, Florida; and

Rye Crossing Reclaimed Water Utilities - All reclaimed water lines, including but not limited to all pipes, valves, laterals to the point of connection, forcemains, tees, bends, joints, pump stations, structures, fittings, services, manholes, facilities, equipment and appurtenances thereto, located within or upon Tract R-1 (Roadway) and the Public Utility Easements, identified in the plat known as Rye Crossing, recorded at Plat Book 73, Page 81, of the Public Records of Manatee County, Florida; and

Offsite Wastewater Utilities - All wastewater lines, including but not limited to all pipes, valves, pumps, laterals to the point of connection, forcemains, tees, bends, joints, structures, fittings, services, tees, manholes, lift stations, facilities, equipment and appurtenances thereto, located within or upon that certain portion of Rye Crossing as identified in **Exhibit B** attached hereto; and

Improvement	Total Amount	Amount Paid to Date	Balance to Finish	Retainage to Date
Offsite Sanitary	\$255,461.75	\$195,384.56	\$38,367.79	\$21,709.40
Rye Crossing Sanitary	\$738,789.80	\$654,252.80	\$11,842.25	\$72,694.76
Rye Crossing Potable Water	\$440,823.30	\$392,906.79	\$4,260.20	\$43,656.31
Rye Crossing Reclaimed Water	\$218,951.00	\$197,055.90	\$0.00	\$21,895.10
TOTAL:	\$1,654,025.85	\$1,439,600.05	\$54,470.24	\$159,955.57

Exhibit B Location of Rye Crossing Offsite Utilities Improvements



BILL OF SALE
[RYE CROSSING UTILITIES IMPROVEMENTS]

KNOW ALL MEN BY THESE PRESENTS, that **RYE CROSSING COMMUNITY DEVELOPMENT DISTRICT**, a special purpose unit of local government established under Chapter 190, *Florida Statutes*, whose address is c/o Wrathell, Hunt & Associates, LLC, 2300 Glades Road, Suite 410W, Boca Raton, Florida 33431 (hereinafter referred to as SELLER), for and in consideration of the sum of Ten Dollars (\$10.00) and other good and valuable consideration, the receipt and sufficiency of which are hereby acknowledged, from **MANATEE COUNTY, FLORIDA**, a political subdivision of the State of Florida, whose address is Post Office Box 1000, Bradenton, Florida 34206 (hereinafter referred to as COUNTY) has granted, bargained, sold, transferred, conveyed and delivered to the COUNTY, its executors, administrators, successors and assigns forever, the following:

Rye Crossing Wastewater Utilities - All wastewater lines, including but not limited to all pipes, valves, pumps, laterals to the point of connection, forcemains, tees, bends, joints, structures, fittings, services, tees, manholes, lift stations, facilities, equipment and appurtenances thereto, located within or upon Tract R-1 (Roadway), Tract Z (Lift Station Easement) and the Public Utility Easements, identified in the plat known as Rye Crossing, recorded at Plat Book 73, Page 81, of the Public Records of Manatee County, Florida; and

Rye Crossing Potable Water Utilities - All potable water lines, including but not limited to all pipes, valves, laterals to the point of connection, forcemains, tees, bends, joints, pump stations, structures, fittings, services, manholes, facilities, equipment and appurtenances thereto, located within or upon Tract R-1 (Roadway) and the Public Utility Easements, identified in the plat known as Rye Crossing, recorded at Plat Book 73, Page 81, of the Public Records of Manatee County, Florida; and

Rye Crossing Reclaimed Water Utilities - All reclaimed water lines, including but not limited to all pipes, valves, laterals to the point of connection, forcemains, tees, bends, joints, pump stations, structures, fittings, services, manholes, facilities, equipment and appurtenances thereto, located within or upon Tract R-1 (Roadway) and the Public Utility Easements, identified in the plat known as Rye Crossing, recorded at Plat Book 73, Page 81, of the Public Records of Manatee County, Florida.

All on the property situate, lying and being in the County of Manatee, State of Florida.

TO HAVE AND TO HOLD the same unto the COUNTY, its executors, administrators, successors and assigns forever. The COUNTY shall have all rights and title to the above-described personal property.

AND the SELLER hereby covenants to and with the COUNTY and assigns that SELLER is the lawful owner of the said personal property; that said personal property is free from all liens and encumbrances; that SELLER has good right and lawful authority to sell said personal property; and that SELLER fully warrants title to said personal property and shall defend the same against the lawful claims and demands of all persons claiming by, through or under the Grantor.

[CONTINUED ON NEXT PAGE]

BILL OF SALE
[RYE CROSSING UTILITIES IMPROVEMENTS]
SIGNATURE PAGE

IN WITNESS WHEREOF, the SELLER has hereunto set its hand and seal, by and through its duly authorized representatives, this 5th day of October, 2022.

WITNESSES:

RYE CROSSING COMMUNITY DEVELOPMENT DISTRICT

Signature: [Signature]
Print Name: Aristina McAlvares

[Signature]
By: Christian Cotter
Its: Chairperson

Signature: [Signature]
Print Name: Thomas M. Kennedy


STATE OF FLORIDA
COUNTY OF HILLSBOROUGH

The foregoing instrument was acknowledged before me by means of physical presence or online notarization, this 5th day of October, 2022, by Christian Cotter as Chairperson of Rye Crossing Community Development District who is personally known to me or has produced _____ as identification.

Brandy Bohart
NOTARY PUBLIC, STATE OF Florida

(NOTARY SEAL)

Name: Brandy Bohart
(Name of Notary Public, Printed, Stamped or Typed as Commissioned)

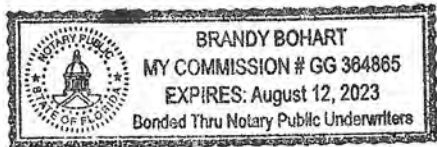

BILL OF SALE
[RYE CROSSING UTILITIES IMPROVEMENTS]
SIGNATURE PAGE

WHEREFORE, the County and Seller have executed this Bill of Sale as of this _____ day of _____, 2022.

**MANATEE COUNTY, a political
subdivision of the State of Florida**

By: Board of County Commissioners

By: _____
County Administrator

STATE OF: Florida
COUNTY OF: Manatee

The foregoing instrument was acknowledged before me by means of physical presence or online notarization, this _____ day of _____, 2022, by Scott Hopes (County Administrator) for and on behalf of the Manatee County Board of County Commissioners **who is personally known to me** or has produced N/A as identification

NOTARY PUBLIC Signature

Printed Name

BILL OF SALE
[OFFSITE UTILITIES IMPROVEMENTS]

KNOW ALL MEN BY THESE PRESENTS, that **RYE CROSSING COMMUNITY DEVELOPMENT DISTRICT**, a special purpose unit of local government established under Chapter 190, *Florida Statutes*, whose address is c/o Wrathell, Hunt & Associates, LLC, 2300 Glades Road, Suite 410W, Boca Raton, Florida 33431 (hereinafter referred to as SELLER), for and in consideration of the sum of Ten Dollars (\$10.00) and other good and valuable consideration, the receipt and sufficiency of which are hereby acknowledged, from **MANATEE COUNTY, FLORIDA**, a political subdivision of the State of Florida, whose address is Post Office Box 1000, Bradenton, Florida 34206 (hereinafter referred to as COUNTY) has granted, bargained, sold, transferred, conveyed and delivered to the COUNTY, its executors, administrators, successors and assigns forever, the following:

Offsite Wastewater Utilities - All wastewater lines, including but not limited to all pipes, valves, pumps, laterals to the point of connection, forcemains, tees, bends, joints, structures, fittings, services, tees, manholes, lift stations, facilities, equipment and appurtenances thereto, located within or upon that certain portion of Rye Crossing as identified in **Exhibit B** attached hereto; and

All on the property situate, lying and being in the County of Manatee, State of Florida.

TO HAVE AND TO HOLD the same unto the COUNTY, its executors, administrators, successors and assigns forever. The COUNTY shall have all rights and title to the above-described personal property.

AND the SELLER hereby covenants to and with the COUNTY and assigns that SELLER is the lawful owner of the said personal property; that said personal property is free from all liens and encumbrances; that SELLER has good right and lawful authority to sell said personal property; and that SELLER fully warrants title to said personal property and shall defend the same against the lawful claims and demands of all persons claiming by, through or under the Grantor.

[CONTINUED ON FOLLOWING PAGE]

BILL OF SALE
[OFFSITE UTILITIES IMPROVEMENTS]
SIGNATURE PAGE

IN WITNESS WHEREOF, the SELLER has hereunto set its hand and seal, by and through its duly authorized representatives, this 5th day of October, 2022.

WITNESSES:

RYE CROSSING COMMUNITY DEVELOPMENT DISTRICT


Signature: [Handwritten Signature]
Print Name: Kristine McAlvanah

[Handwritten Signature]
By: Christian Cotter
Its: Chairperson

Signature: [Handwritten Signature]
Print Name: Johal M. G. G. G.

STATE OF FLORIDA
COUNTY OF HILLSBOROUGH

The foregoing instrument was acknowledged before me by means of physical presence or online notarization, this 5th day of October, 2022, by Christian Cotter as Chairperson of Rye Crossing Community Development District who is personally known to me or has produced _____ as identification.

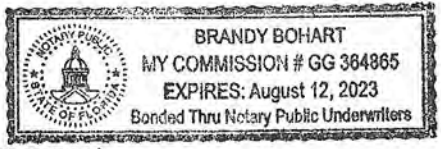

(NOTARY SEAL)

[Handwritten Signature]
NOTARY PUBLIC, STATE OF FLORIDA

Name: Brandy Bohart
(Name of Notary Public, Printed, Stamped or Typed as Commissioned)

BILL OF SALE
[OFFSITE UTILITIES IMPROVEMENTS]
SIGNATURE PAGE

WHEREFORE, the County and Seller have executed this Bill of Sale as of this _____ day of _____, 2022.

**MANATEE COUNTY, a political
subdivision of the State of Florida**

By: Board of County Commissioners

By: _____
County Administrator

STATE OF: Florida
COUNTY OF: Manatee

The foregoing instrument was acknowledged before me by means of physical presence or online notarization, this _____ day of _____, 2022, by Scott Hopes (County Administrator) for and on behalf of the Manatee County Board of County Commissioners **who is personally known to me** or has produced N/A as identification

NOTARY PUBLIC Signature

Printed Name

RYE CROSSING

COMMUNITY DEVELOPMENT DISTRICT

CONSENT

AGENDA

RYE CROSSING

COMMUNITY DEVELOPMENT DISTRICT

UNAUDITED FINANCIAL STATEMENTS

**RYE CROSSING
COMMUNITY DEVELOPMENT DISTRICT
FINANCIAL STATEMENTS
UNAUDITED
OCTOBER 31, 2022**

**RYE CROSSING
COMMUNITY DEVELOPMENT DISTRICT
BALANCE SHEET
GOVERNMENTAL FUNDS
OCTOBER 31, 2022**

	General Fund	Debt Service Fund	Total Governmental Funds
ASSETS			
Due from Landowner	\$ 21,517	\$ 2,111	\$ 23,628
Total assets	<u>\$ 21,517</u>	<u>\$ 2,111</u>	<u>\$ 23,628</u>
LIABILITIES AND FUND BALANCES			
Liabilities:			
Accounts payable	\$ 15,517	\$ 2,111	\$ 17,628
Due to Landowner	-	2,111	2,111
Landowner advance	6,000	-	6,000
Total liabilities	<u>21,517</u>	<u>4,222</u>	<u>25,739</u>
DEFERRED INFLOWS OF RESOURCES			
Deferred receipts	<u>15,517</u>	-	<u>15,517</u>
Total deferred inflows of resources	<u>15,517</u>	<u>-</u>	<u>15,517</u>
Fund balances:			
Restricted for:			
Debt service	-	(2,111)	(2,111)
Unassigned	<u>(15,517)</u>	-	<u>(15,517)</u>
Total fund balances	<u>(15,517)</u>	<u>(2,111)</u>	<u>(17,628)</u>
Total liabilities, deferred inflows of resources and fund balances	<u>\$ 21,517</u>	<u>\$ 2,111</u>	<u>\$ 23,628</u>

**RYE CROSSING
COMMUNITY DEVELOPMENT DISTRICT
GENERAL FUND
STATEMENT OF REVENUES, EXPENDITURES,
AND CHANGES IN FUND BALANCES
FOR THE PERIOD ENDED OCTOBER 31, 2022**

	<u>Current Month</u>	<u>Year to Date</u>	<u>Budget</u>	<u>% of Budget</u>
REVENUES				
Landowner contribution	\$ -	\$ -	\$ 92,290	0%
Total revenues	<u>-</u>	<u>-</u>	<u>92,290</u>	0%
EXPENDITURES				
Professional & administrative				
Management/accounting/recording**	2,000	2,000	48,000	4%
Legal	-	-	18,000	0%
Engineering	-	-	2,000	0%
Telephone	16	16	200	8%
Postage	-	-	250	0%
Printing & binding	42	42	500	8%
Legal advertising	-	-	3,500	0%
Annual special district fee	-	-	175	0%
Insurance	-	-	5,500	0%
Contingencies/bank charges	-	-	750	0%
Website hosting & maintenance	-	-	705	0%
Website ADA compliance	-	-	210	0%
Total professional & administrative	<u>2,058</u>	<u>2,058</u>	<u>92,290</u>	2%
Excess/(deficiency) of revenues over/(under) expenditures	(2,058)	(2,058)	-	
Fund balances - beginning	(13,459)	(13,459)	-	
Fund balances - ending	<u>\$ (15,517)</u>	<u>\$ (15,517)</u>	<u>\$ -</u>	

*WHA will charge a reduced management fee of \$2,000 per month until bonds are issued.

**RYE CROSSING
COMMUNITY DEVELOPMENT DISTRICT
STATEMENT OF REVENUES, EXPENDITURES,
AND CHANGES IN FUND BALANCES
DEBT SERVICE FUND
FOR THE PERIOD ENDED OCTOBER 31, 2022**

	<u>Current Month</u>	<u>Year To Date</u>
REVENUES	<u>\$ -</u>	<u>\$ -</u>
Total revenues	<u>-</u>	<u>-</u>
 EXPENDITURES		
Debt service	<u>-</u>	<u>-</u>
Total debt service	<u>-</u>	<u>-</u>
 Excess/(deficiency) of revenues over/(under) expenditures	 - -	 - -
 Fund balances - beginning	 <u>(2,111)</u>	 <u>(2,111)</u>
Fund balances - ending	<u>\$ (2,111)</u>	<u>\$ (2,111)</u>

RYE CROSSING

COMMUNITY DEVELOPMENT DISTRICT

MINUTES

DRAFT

**MINUTES OF MEETING
RYE CROSSING COMMUNITY DEVELOPMENT DISTRICT**

1
2
3
4
5
6
7
8
9
10
11
12
13
14
15
16
17
18
19
20
21
22
23
24
25
26
27
28
29
30
31
32
33
34
35
36
37
38
39
40

The Board of Supervisors of the Rye Crossing Community Development District held a Regular Meeting on October 12, 2022 at 10:00 a.m., at the Country Inn & Suites by Radisson, 5610 Manor Hill Lane, Bradenton, Florida 34203.

Present at the meeting were:

Christian Cotter	Chair
Andre Carmack	Assistant Secretary
Ted Gadoury	Assistant Secretary

Also present were:

Daniel Rom	District Manager
Jere Earlywine (via telephone)	District Counsel
Kyle Clawson (via telephone)	District Engineer
John Barnott	Forestar

FIRST ORDER OF BUSINESS

Call to Order/Roll Call

Mr. Rom called the meeting to order at 10:05 a.m. Supervisors Cotter, Carmack and Gadoury were present. Supervisors Moulton and Holsinger were not present. The Oath of Office was administered to Mr. Gadoury prior to the meeting.

SECOND ORDER OF BUSINESS

Public Comments

No members of the public spoke.

THIRD ORDER OF BUSINESS

Administration of Oath of Office to Ted Gadoury (the following will be provided in a separate package)

Mr. Gadoury was already familiar with the following items:

- A. Guide to Sunshine Amendment and Code of Ethics for Public Officers and Employees**
- B. Membership, Obligations and Responsibilities**
- C. Chapter 190, Florida Statutes**
- D. Financial Disclosure Forms**
 - I. Form 1: Statement of Financial Interests**

41 II. Form 1X: Amendment to Form 1, Statement of Financial Interests

42 III. Form 1F: Final Statement of Financial Interests

43 E. Form 8B: Memorandum of Voting Conflict

44

45 **FOURTH ORDER OF BUSINESS** **Acceptance of Resignation of Jake**
46 **Holsinger, Seat 4; Term Expires November**
47 **2024**

48
49 Mr. Rom presented Mr. Holsinger’s resignation letter.

50

51 **On MOTION by Mr. Cotter and seconded by Mr. Carmack, with all in favor, the**
52 **resignation of Mr. Jake Holsinger from Seat 4, was accepted.**

53

54

55 **FIFTH ORDER OF BUSINESS** **Consider Appointment to Fill Unexpired**
56 **Term of Seat 4**

57

- 58 • **Administration of Oath of Office to Newly Appointed Supervisor**

59 This item was deferred.

60

61 **SIXTH ORDER OF BUSINESS** **Consideration of Resolution 2023-01,**
62 **Designating Certain Officers of the District,**
63 **and Providing for an Effective Date**

64

65 Mr. Rom presented Resolution 2023-01. Mr. Cotter nominated the following slate:

66 Chair Christian Cotter

67 Vice Chair Mary Moulton

68 Secretary Craig Wrathell

69 Assistant Secretary Andre Carmack

70 Assistant Secretary Ted Gadoury

71 Assistant Secretary _____

72 Assistant Secretary Daniel Rom

73 No other nominations were made. Prior appointments by the Board for Treasurer and
74 Assistant Treasurer remain unaffected by this Resolution.

75

76
On MOTION by Mr. Cotter and seconded by Mr. Carmack, with all in favor, Resolution 2023-01, Designating Certain Officers of the District, as nominated, and Providing for an Effective Date was adopted.

SEVENTH ORDER OF BUSINESS

Consideration of the Following Bond Financing Related Items

A. Resolution 2023-02, Designating a Date, Time, and Location of a Public Hearing Regarding the District’s Intent to Use the Uniform Method for the Levy, Collection, and Enforcement of Non-Ad Valorem Special Assessments as Authorized by Section 197.3632, Florida Statutes; Authorizing the Publication of the Notice of Such Hearing; and Providing an Effective Date

Mr. Rom presented Resolution 2023-02 and read the title.

B. Presentation of Engineer’s Report

Mr. Clawson presented the Engineer’s Report, dated October 12, 2022. The Report was given to CDD Staff, and he addressed a few minor clarifications in the Report and then provided Mr. Rom with the signed Report. There were no questions from the Board or Staff.

C. Presentation of Master Special Assessment Methodology Report

Mr. Rom presented the Master Special Assessment Methodology Report and noted the following:

- This Report presents the projections for financing the CDD's Capital Improvement Plan (CIP) described in the Engineer’s Report dated October 13, 2022 and the method for the allocation of special benefits and the apportionment of special assessment debt.
- The CDD currently consists of approximately 39.651 +/- acres. After a planned boundary amendment, it will total 191.97 +/- acres.
- The current Development Plan anticipates 450 residential units; development is anticipated to be in one or more phases over a multi-year period.
- The total CIP costs are anticipated to be \$25,970,000.
- The anticipated par amount of bonds to be issued is \$35,865,00 to finance the \$25,970,00 in CIP costs.

Mr. Rom discussed the term of the bond issuances, the 24-month capital interest period, how assessments will be levied initially and once properties are sold, the True-Up mechanism, anticipated phases and product types anticipated in each phase, Equivalent

110 Residential Unit (ERU) weightings, benefit allocation and apportionment and anticipated annual
111 debt service payment per unit.

112 **D. Resolution 2023-03, Declaring Special Assessments; Designating The Nature And**
113 **Location of The Proposed Improvements; Declaring The Total Estimated Cost of the**
114 **Improvements, the Portion to be Paid By Assessments, and the Manner and Timing in**
115 **Which The Assessments are to be Paid; Designating the Lands Upon Which The**
116 **Assessments Shall Be Levied; Providing for an Assessment Plat and a Preliminary**
117 **Assessment Roll; Addressing the Setting of Public Hearings; Providing for Publication**
118 **of this Resolution; and Addressing Conflicts, Severability and an Effective Date**

119 Mr. Rom presented Resolution 2023-03 and read the title.

120

121 **On MOTION by Mr. Cotter and seconded by Mr. Carmack, with all in favor,**
122 **Resolution 2023-02, Designating a Date, Time, and Location of December 12,**
123 **2022 at 10:00 a.m., at the Country Inn & Suites by Radisson, 5610 Manor Hill**
124 **Lane, Bradenton, Florida 34203 for a Public Hearing Regarding the District's**
125 **Intent to Use the Uniform Method for the Levy, Collection, and Enforcement of**
126 **Non-Ad Valorem Special Assessments as Authorized by Section 197.3632,**
127 **Florida Statutes; Authorizing the Publication of the Notice of Such Hearing; and**
128 **Providing an Effective Date and Resolution 2023-03, Declaring Special**
129 **Assessments; Designating The Nature And Location of The Proposed**
130 **Improvements; Declaring The Total Estimated Cost of the Improvements, the**
131 **Portion to be Paid By Assessments, and the Manner and Timing in Which The**
132 **Assessments are to be Paid; Designating the Lands Upon Which The**
133 **Assessments Shall Be Levied; Providing for an Assessment Plat and a**
134 **Preliminary Assessment Roll; Addressing the Setting of Public Hearings on**
135 **December 12, 2022 at 10:00 a.m., at the Country Inn & Suites by Radisson,**
136 **5610 Manor Hill Lane, Bradenton, Florida 34203; Providing for Publication of**
137 **this Resolution; and Addressing Conflicts, Severability and an Effective Date,**
138 **were adopted.**

139

140

141 **EIGHTH ORDER OF BUSINESS**

Consideration of Resolution 2023-04,
Designating the Primary Administrative
Office and Principal Headquarters of the
District and Providing an Effective Date

142

143

144

145

146 This item was deferred.

147

148 **NINTH ORDER OF BUSINESS**

Update: Boundary Amendment

149

150 Mr. Earlywine stated the Boundary Amendment was filed in August.

151 TENTH ORDER OF BUSINESS Consent Agenda

152

153 Mr. Rom presented the following:

154 A. Acceptance of Unaudited Financial Statements as of August 31, 2022

155 B. Approval of August 24, 2022 Public Hearings and Regular Meeting Minutes

156

157 On MOTION by Mr. Cotter and seconded by Mr. Carmack, with all in favor, the
158 Unaudited Financial Statements as of August 31, 2022, were accepted and the
159 August 24, 2022 Public Hearings and Regular Meeting Minutes, as presented,
160 were approved.

161

162

163 ELEVENTH ORDER OF BUSINESS Staff Reports

164

165 A. District Counsel: *KE Law Group, PLLC*

166 There was no report.

167 B. District Engineer (Interim): *Atwell, LLC*

168 There was no report.

169 C. District Manager: *Wrathell, Hunt and Associates, LLC*

170 • NEXT MEETING DATE: October 26, 2022 at 10:00 AM

171 ○ QUORUM CHECK

172 The October and November meetings would be cancelled.

173

174 TWELFTH ORDER OF BUSINESS Board Members' Comments/Requests

175

176 There were no Board Members' comments or requests.

177

178 THIRTEENTH ORDER OF BUSINESS Public Comments

179

180 No members of the public spoke.

181

182 FOURTEENTH ORDER OF BUSINESS Adjournment

183

184

185 On MOTION by Mr. Carmack and seconded by Mr. Gadoury, with all in favor,
186 the meeting adjourned at 10:26 a.m.

187
188
189
190
191
192

Secretary/Assistant Secretary

Chair/Vice Chair

RYE CROSSING

COMMUNITY DEVELOPMENT DISTRICT

STAFF REPORTS

RYE CROSSING COMMUNITY DEVELOPMENT DISTRICT**BOARD OF SUPERVISORS FISCAL YEAR 2022/2023 MEETING SCHEDULE****LOCATION***Country Inn & Suites by Radisson, 5610 Manor Hill Lane, Bradenton, Florida 34203*

DATE	POTENTIAL DISCUSSION/FOCUS	TIME
October 12, 2022	Regular Meeting	10:00 AM
October 26, 2022 CANCELED	Regular Meeting	10:00 AM*
November 23, 2022 CANCELED	Regular Meeting	10:00 AM*
December 12, 2022	Public Hearings and Regular Meeting <i>Debt Assessment & Uniform Method</i>	10:00 AM
December 28, 2022	Regular Meeting	10:00 AM*
January 25, 2023	Regular Meeting	10:00 AM*
February 22, 2023	Regular Meeting	10:00 AM*
March 22, 2023	Regular Meeting	10:00 AM*
April 26, 2023	Regular Meeting	10:00 AM*
May 24, 2023	Regular Meeting	10:00 AM*
June 28, 2023	Regular Meeting	10:00 AM*
July 26, 2023	Regular Meeting	10:00 AM*
August 23, 2023	Regular Meeting	10:00 AM*
September 27, 2023	Regular Meeting	10:00 AM*

Exceptions:

**Meetings will commence immediately following the adjournment of the Coddington Community Development District meetings, scheduled to commence at 10:00 AM.*